

UNITED STATES
DEPARTMENT OF THE INTERIOR
GEOLOGICAL SURVEY

SUNDRY NOTICES AND REPORTS ON WELLS

(Do not use this form for proposals to drill or to deepen or plug back to a different reservoir. Use Form 9-331-C for such proposals.)

1. oil ☒ well ☒ gas well ☐ other

2. NAME OF OPERATOR

JACK A. COLE

3. ADDRESS OF OPERATOR

P. O. BOX 191, FARMINGTON, N.M. 87499

4. LOCATION OF WELL (REPORT LOCATION CLEARLY. See space 17 below.)

AT SURFACE: 1830' FNL, 750' FWL

AT TOP PROD. INTERVAL: SAME

AT TOTAL DEPTH: SAME

16. CHECK APPROPRIATE BOX TO INDICATE NATURE OF NOTICE, REPORT, OR OTHER DATA

REQUEST FOR APPROVAL TO:

TEST WATER SHUT-OFF ☐
FRACTURE TREAT ☐
SHOOT OR ACIDIZE ☐
REPAIR WELL ☐
PULL OR ALTER CASING ☐
MULTIPLE COMPLETE ☐
CHANGE ZONES ☐
ABANDON* ☐
(other) LAY GAS GATHERING LINE

SUBSEQUENT REPORT OF:

☐
☐
☐
☐
☐
☐
☐
☐
☐

RECEIVED

SEP 16 1985 (NO 85 Report results of multiple completion or zone change on Form 9-330.)

BUREAU OF LAND MANAGEMENT
FARMINGTON RESOURCE AREA

17. DESCRIBE PROPOSED OR COMPLETED OPERATIONS (Clearly state all pertinent details, and give pertinent dates, including estimated date of starting any proposed work. If well is directionally drilled, give subsurface locations and measured and true vertical depths for all markers and zones pertinent to this work.)*

SEE ATTACHED FOR DETAILS AND MAPS

RECEIVED
OCT 10 1985
OIL CON. DIV.
DIST. 3

Subsurface Safety Valve: Manu. and Type _____ Set @ _____ Ft.

18. I hereby certify that the foregoing is true and correct

SIGNED Debrae Blancett TITLE PROD. SUPT. DATE SEPTEMBER 11, 1985

(This space for Federal or State office use)

APPROVED BY _____ TITLE _____ DATE _____
CONDITIONS OF APPROVAL, IF ANY:

APPROVED
AS AMENDED

OCT 08 1985
(SGD.) MAT MILLENBACH
M. MILLENBACH
AREA MANAGER

*See Instructions on Reverse Side

NMOCC

Cole Production Co.

(505) 325-1415
P.O. Box 191
3001 Northridge Dr.
Farmington, New Mexico 87499

MARCUS NO. 4

SECTION 5-T23N-R6W
RIO ARriba COUNTY, NEW MEXICO
6983' GL, 6995' KB

GAS GATHERING LINE

Proposed line will be a 2" buried line.

Length will be 3102.0 feet.

Right-of-Way - 1069.90 feet will require new R.O.W., 2032.10 feet will lay along access road. (See survey map)

Surface Ownership - Bureau of Land Management

Proposed line will be operated with 100 psi or less.

Line will be buried a minimum of 4 feet with the exception of approximately 200 feet which will be laid off of a rock bluff.

Construction starting date - September 23, 1985

Gas line to be operated by Jack A. Cole

**CENTERLINE SURVEY, PROPOSED 2" GAS LINE
TO MARCUS #4, SEC. 5, T23N, R6W, NMPM,
RIO ARriba COUNTY, NEW MEXICO
FOR JACK A. COLE**

A Gas Line Easement and Right-of-Way being a strip of land over and across a portion of the NW 1/4 and the SW 1/4 of Section 5 and a portion of the SE 1/4 of Section 6, T23N, R6W, NMPM, Rio Arriba County, New Mexico, the centerline of which is more particularly described as follows:

Beginning at a point which bears N 38°16' E a distance of 951.8 feet from the W 1/4 Corner of said Section 5;

Thence: S 17°09' W a distance of 204.2 feet to Engineer's Station 2+04.2;

Thence: S 39°46' W a distance of 865.7 feet to Engineer's Station 10+69.9;


Thence: S 54°59' W a distance of 160.4 feet to Engineer's Station 12+30.3;

Thence: S 41°07' W a distance of 421.2 feet to Engineer's Station 16+51.5;

Thence: S 78°13' W a distance of 1123.6 feet to Engineer's Station 27+75.1;

Thence: S 69°24' W a distance of 326.9 feet to Engineer's Station 31+02.0 and the End of Line.

Length of Line is 3102.0 feet (188 rods).

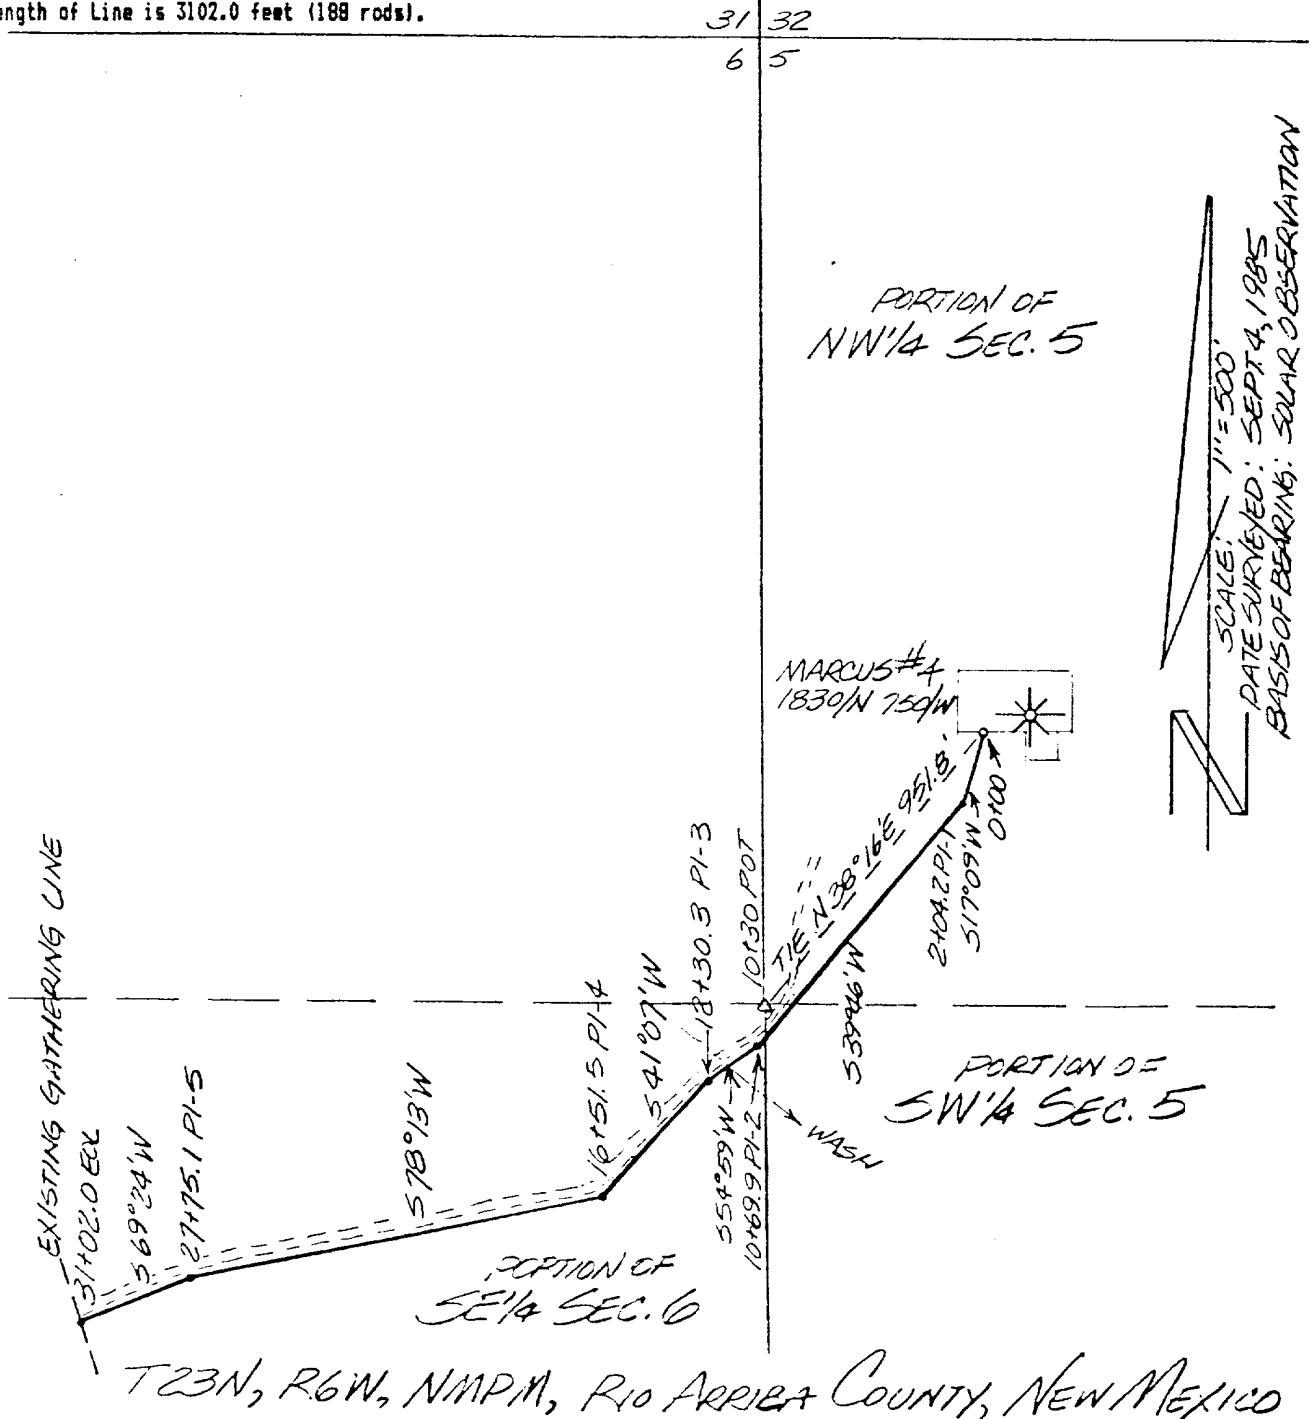


I, Gary D. Vann, hereby certify that I am a Registered Professional Land Surveyor and that this plat was prepared from field notes of an actual survey, and is true and correct to the best of my knowledge and belief.

VANN SURVEYS
FARMINGTON, NEW MEXICO
505 - 326 - 0050



[Signature]
Gary D. Vann
Registered L.S. #7016
State of New Mexico

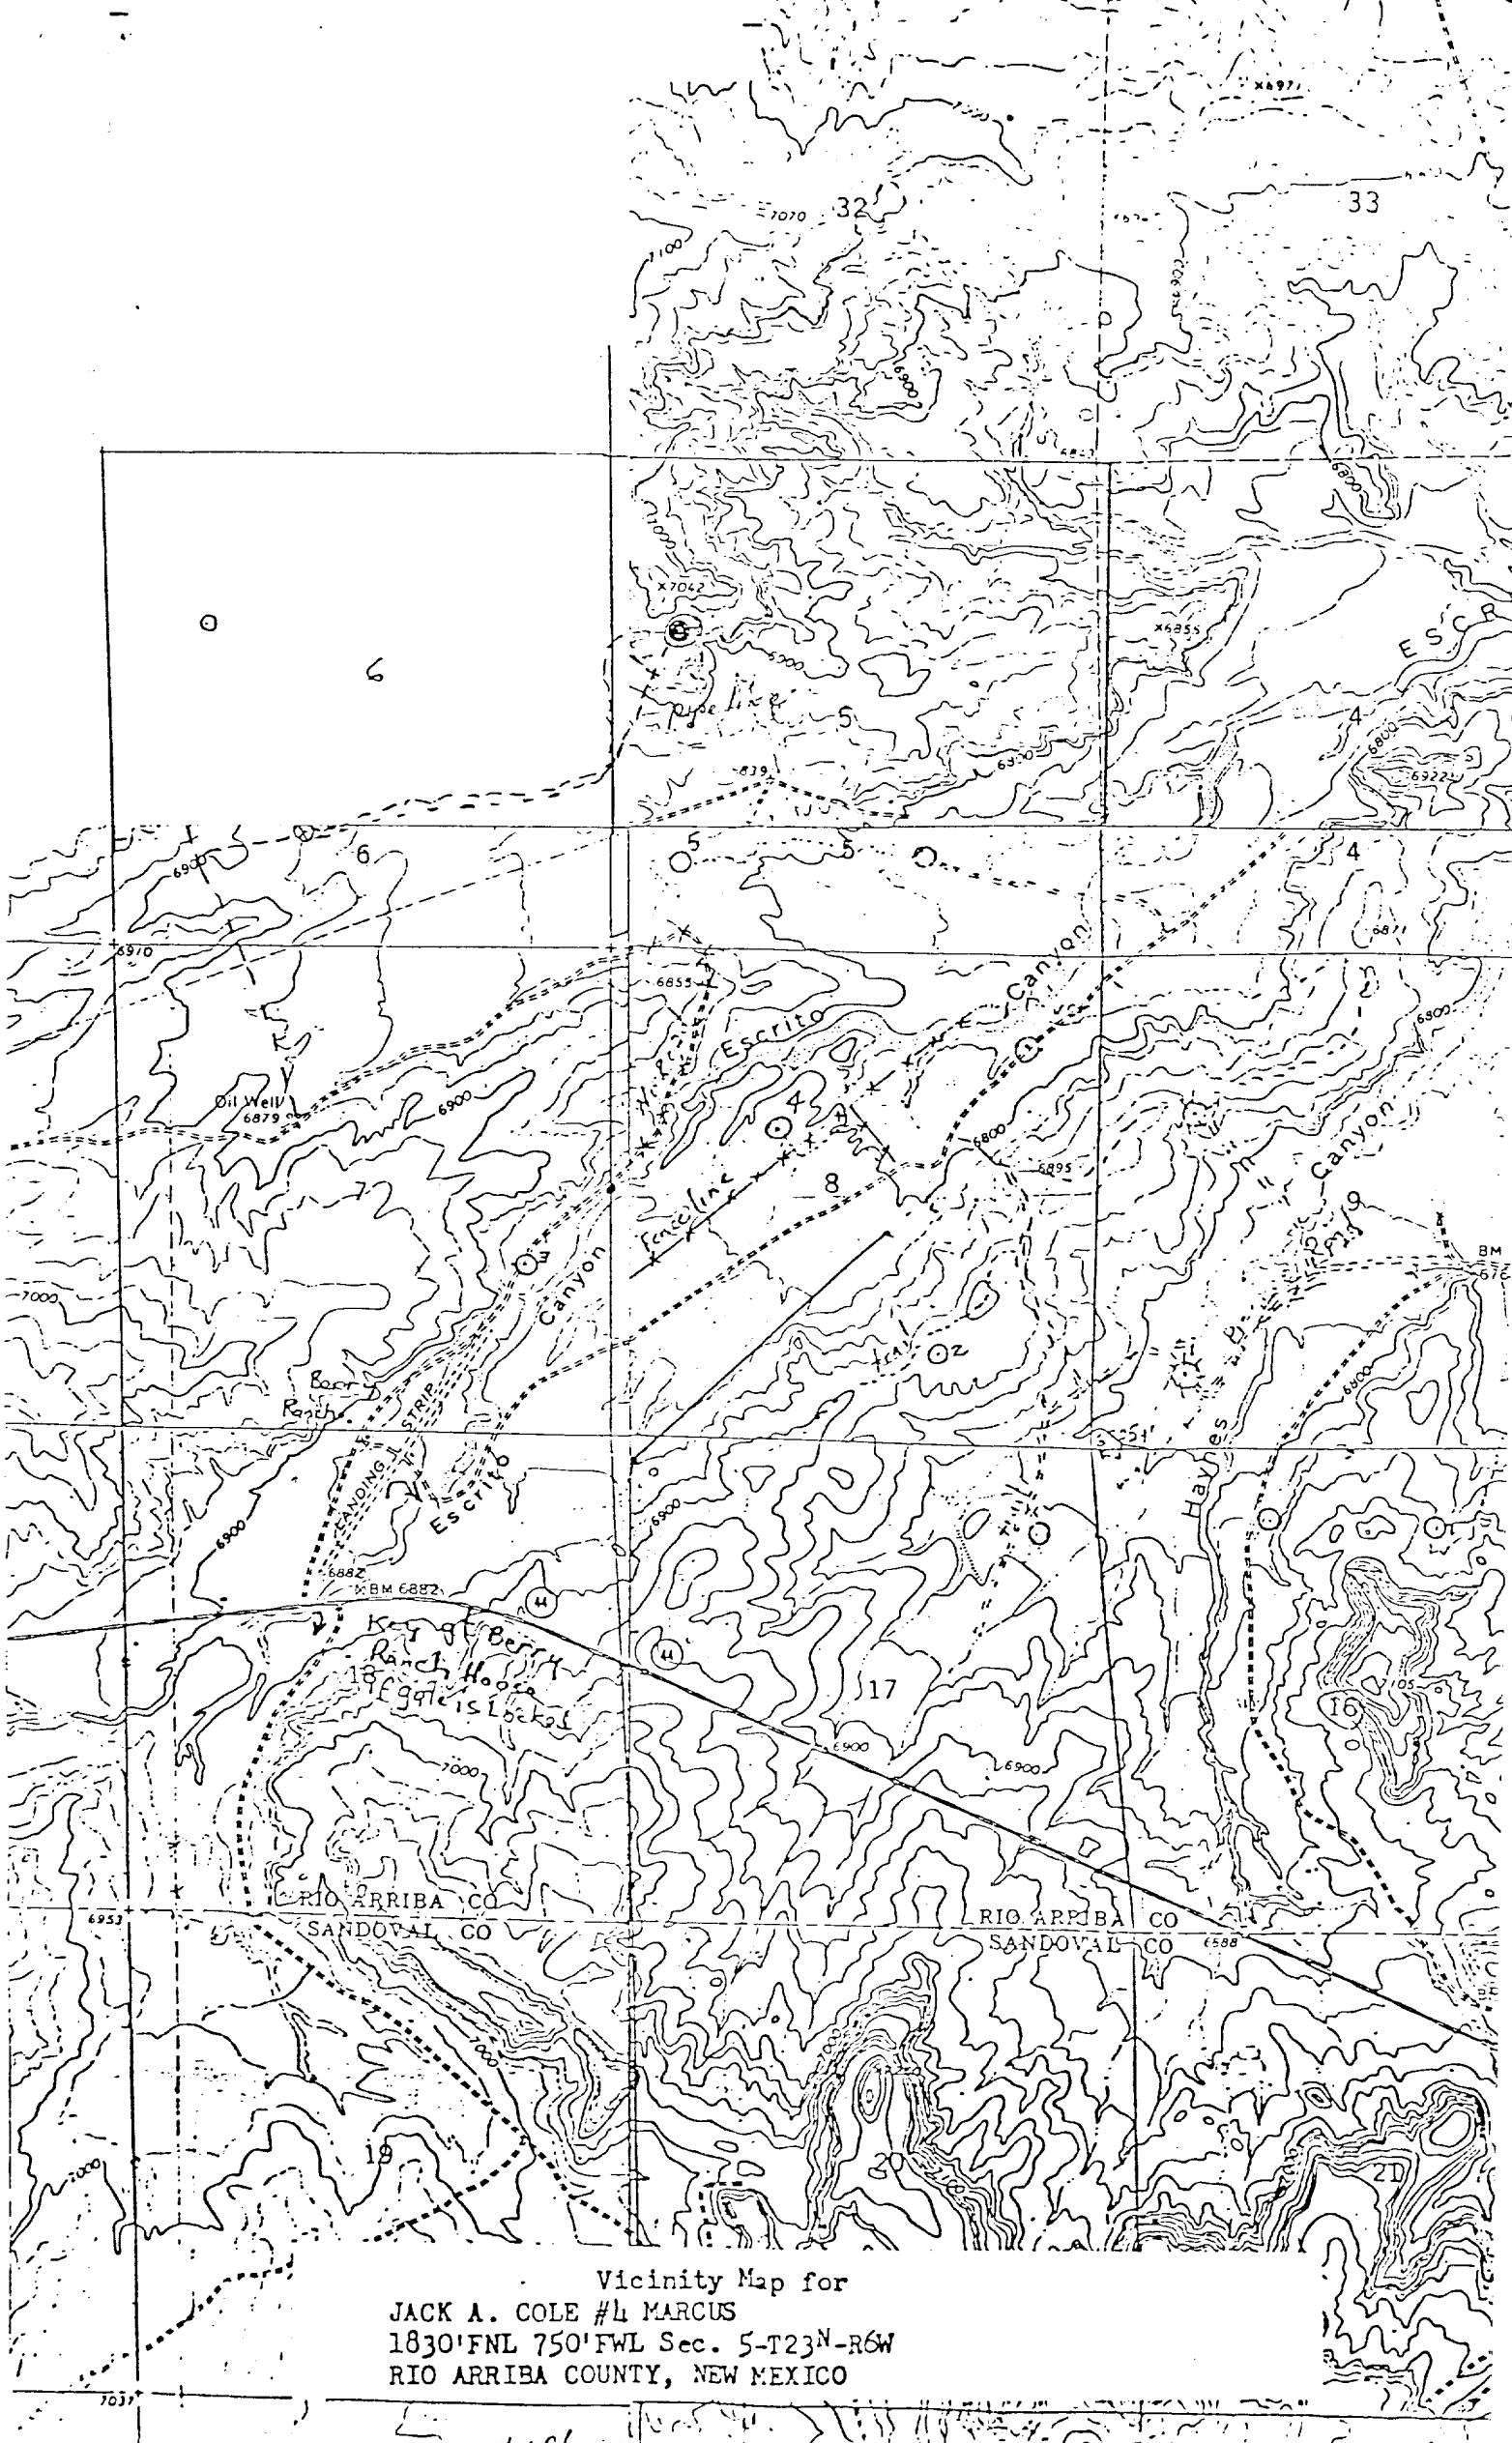

Vicinity Map for
JACK A. COLE #4 MARCUS
1830' FNL 750' FWL Sec. 5-T23N-R6W
RIO ARRIBA COUNTY, NEW MEXICO