

UNITED STATES
DEPARTMENT OF THE INTERIOR
BUREAU OF LAND MANAGEMENT

FORM APPROVED
Budget Bureau No. 1004-0135
Expires: March 31, 1993

SUNDRY NOTICES AND REPORTS ON WELLS

Do not use this form for proposals to drill or to deepen or reentry to a different reservoir.
Use "APPLICATION FOR PERMIT—" for such proposals

5. Lease Designation and Serial No.

SF079600

6. If Indian, Allottee or Tribe Name

7. If Unit or CA, Agreement Designation

8. Well Name and No.

C.W. Roberts No. 9

9. API Well No.

10. Field and Pool, or Exploratory Area

Basin Fruitland Coal

11. County or Parish, State

Rio Arriba, NM

SUBMIT IN TRIPLICATE

1. Type of Well

☐ Oil Well ☒ Gas Well ☐ Other

2. Name of Operator

Texaco

3. Address and Telephone No.

3300 North Butler, Farmington, NM 87401, (505) 325-4397

4. Location of Well (Footage, Sec., T., R., M., or Survey Description)

Section 17, T25N, R3W, NMPM

12. CHECK APPROPRIATE BOX(S) TO INDICATE NATURE OF NOTICE, REPORT, OR OTHER DATA

TYPE OF SUBMISSION

- ☐ Notice of Intent
☒ Subsequent Report
☐ Final Abandonment Notice

TYPE OF ACTION

- ☐ Abandonment
☐ Recompletion
☐ Plugging Back
☐ Casing Repair
☐ Altering Casing
☒ Other: Change footage location

- ☐ Change of Plans
☐ New Construction
☐ Non-Routine Fracturing
☐ Water Shut-Off
☐ Conversion to Injection
☐ Dispose Water

(Note: Report results of multiple completion on Well Completion or Recompletion Report and Log form.)

13. Describe Proposed or Completed Operations (Clearly state all pertinent details, and give pertinent dates, including estimated date of starting any proposed work. If well is directionally drilled, give subsurface locations and measured and true vertical depths for all markers and zones pertinent to this work.)

11-17-90 Moved footage location from 1605' FNL - 2505' FEL to 1615' FNL - 1590' FEL. New C102, Cut/Fill Section, Vicinity Map, and Wellsite Layout are attached for your reference. Moore Anthropological Research conducted inspection on same date. Report of their findings/recommendations are attached.

RECEIVED
DEC 14 1990
OIL CON. DIV.
DIST. 9

APPROVED

DEC 10 1990
J. A. AREA MANAGER

14. I hereby certify that the foregoing is true and correct:

Signed

Walter K. Krier

Title

Area Manager

Date

11-21-90

(This space for Federal or State office use)

Approved by

Title

Date

Conditions of approval, if any:

Title 18 U.S.C. Section 1001, makes it a crime for any person knowingly and willfully to make to any department or agency of the United States any false, fictitious or fraudulent statements or representations as to any matter within its jurisdiction.

*See Instruction on Reverse Side

Submit to Appropriate
District Office
State Lease - 4 copies
Fee Lease - 3 copies

State of New Mexico
Energy, Minerals and Natural Resources Department

Form C-102
Revised 1-1-89

OIL CONSERVATION DIVISION

P.O. Box 2088
Santa Fe, New Mexico 87504-2088

DISTRICT I
P.O. Box 1980, Hobbs, NM 88240

DISTRICT II
P.O. Drawer DD, Artesia, NM 88210

DISTRICT III
1000 Rio Brazos Rd., Aztec, NM 87410

WELL LOCATION AND ACREAGE DEDICATION PLAT

All Distances must be from the outer boundaries of the section

Operator TEXACO		Lease CW Roberts		Well No. 9
Unit Letter G	Section 17	Township 25 North	Range 3 West	County Rio Arriba
Actual Footage Location of Well: 1615 feet from the North line and 1590 feet from the East line				
Ground level Elev. 7273'	Producing Formation Fruitland Coal	Pool Basin Fruitland Coal	Dedicated Acreage: 320 Acres	

1. Outline the acreage dedicated to the subject well by colored pencil or ballpoint marks on the plat below.

2. If more than one lease is dedicated to the well, outline each and identify the ownership thereof (both as to working interest and royalty).

3. If more than one lease of different ownership is dedicated to the well, have the interest of all owners been consolidated by communitization, unitization, force-pooling, etc.?

☐ Yes


☐ No

If answer is "yes" type of consolidation

NA

If answer is "no" list the owners and tract descriptions which have actually been consolidated. (Use reverse side of this form if necessary.)

No allowable will be assigned to the well until all interests have been consolidated (by communitization, unitization, forced-pooling, or otherwise) or until a non-standard unit, eliminating such interest, has been approved by the Division.

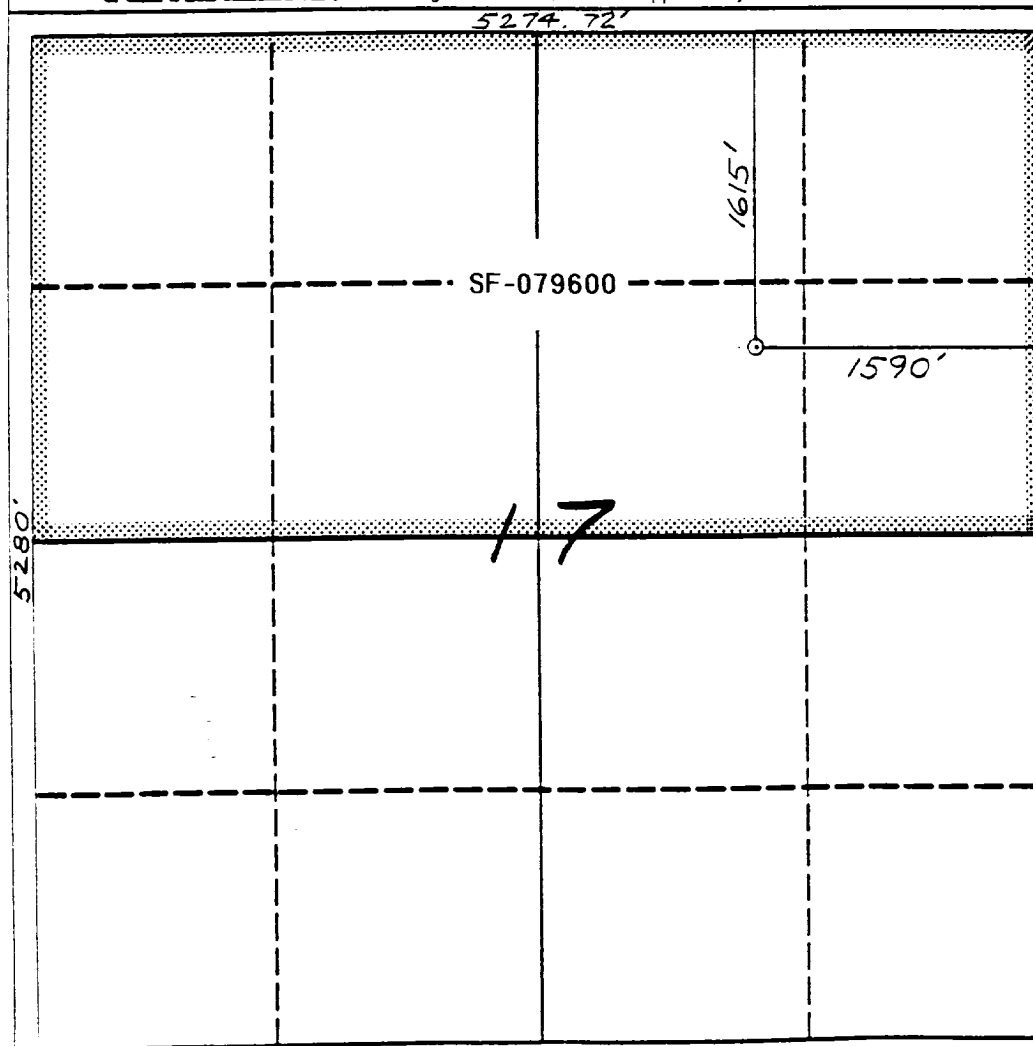

OPERATOR CERTIFICATION

I hereby certify that the information contained herein is true and complete to the best of my knowledge and belief.

Signature

Alan A. Kleier

Printed Name

Alan A. Kleier

Position

Area Manager

Company

Texaco, Inc.

Date


SURVEYOR CERTIFICATION

I hereby certify that the well location shown on this plat was plotted from field notes of actual surveys made by me or under my supervision, and that the same is true and correct to the best of my knowledge and belief.

11/17/90

Date Surveyed

Signature of Registered Professional Surveyor


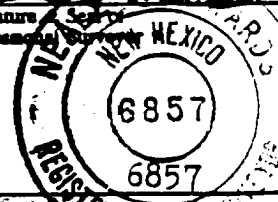



Certification

Neale Edwards

TEXACO

TEXACO CW Roberts #9
 1615' FNL, 1590' FEL
 Sec. 17, T25N, R3W, NMPM.,
 Rio Arriba Co., N.M.

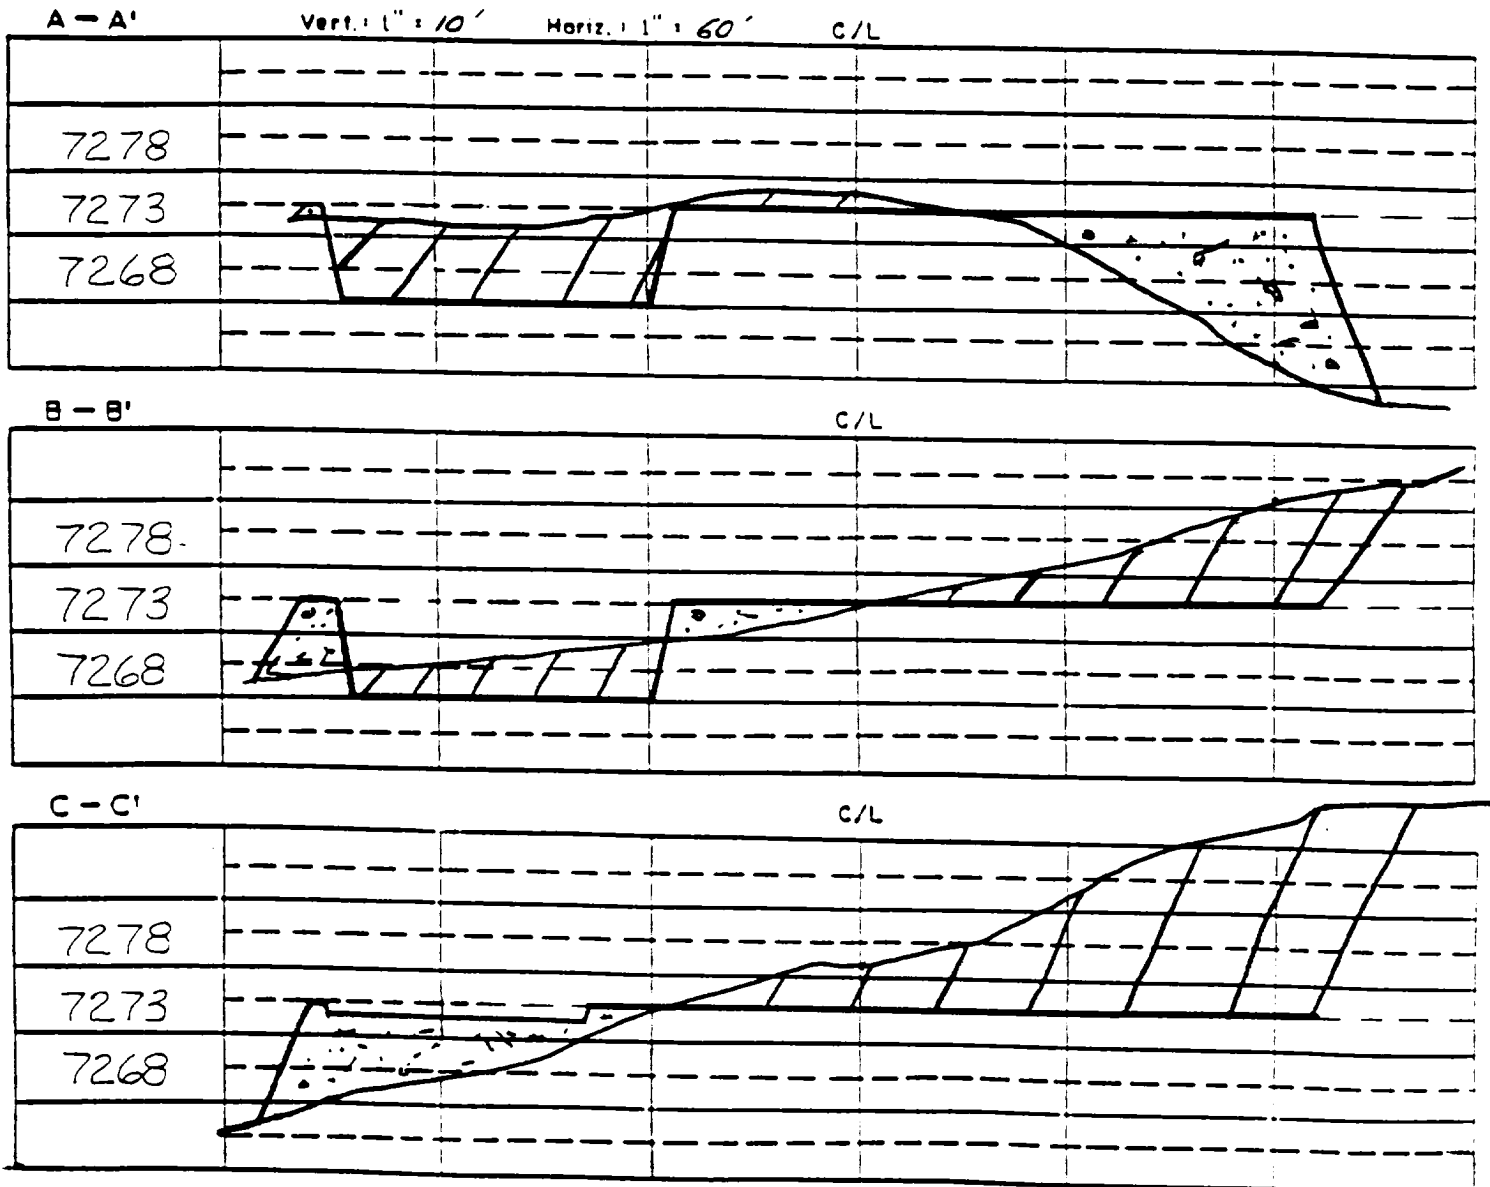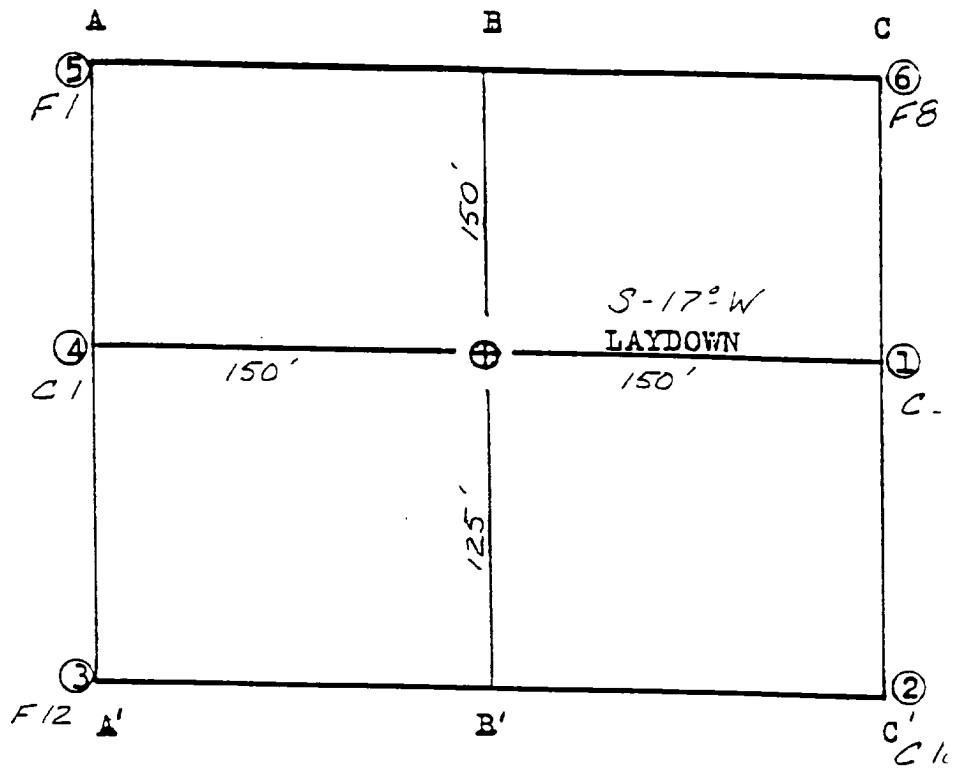

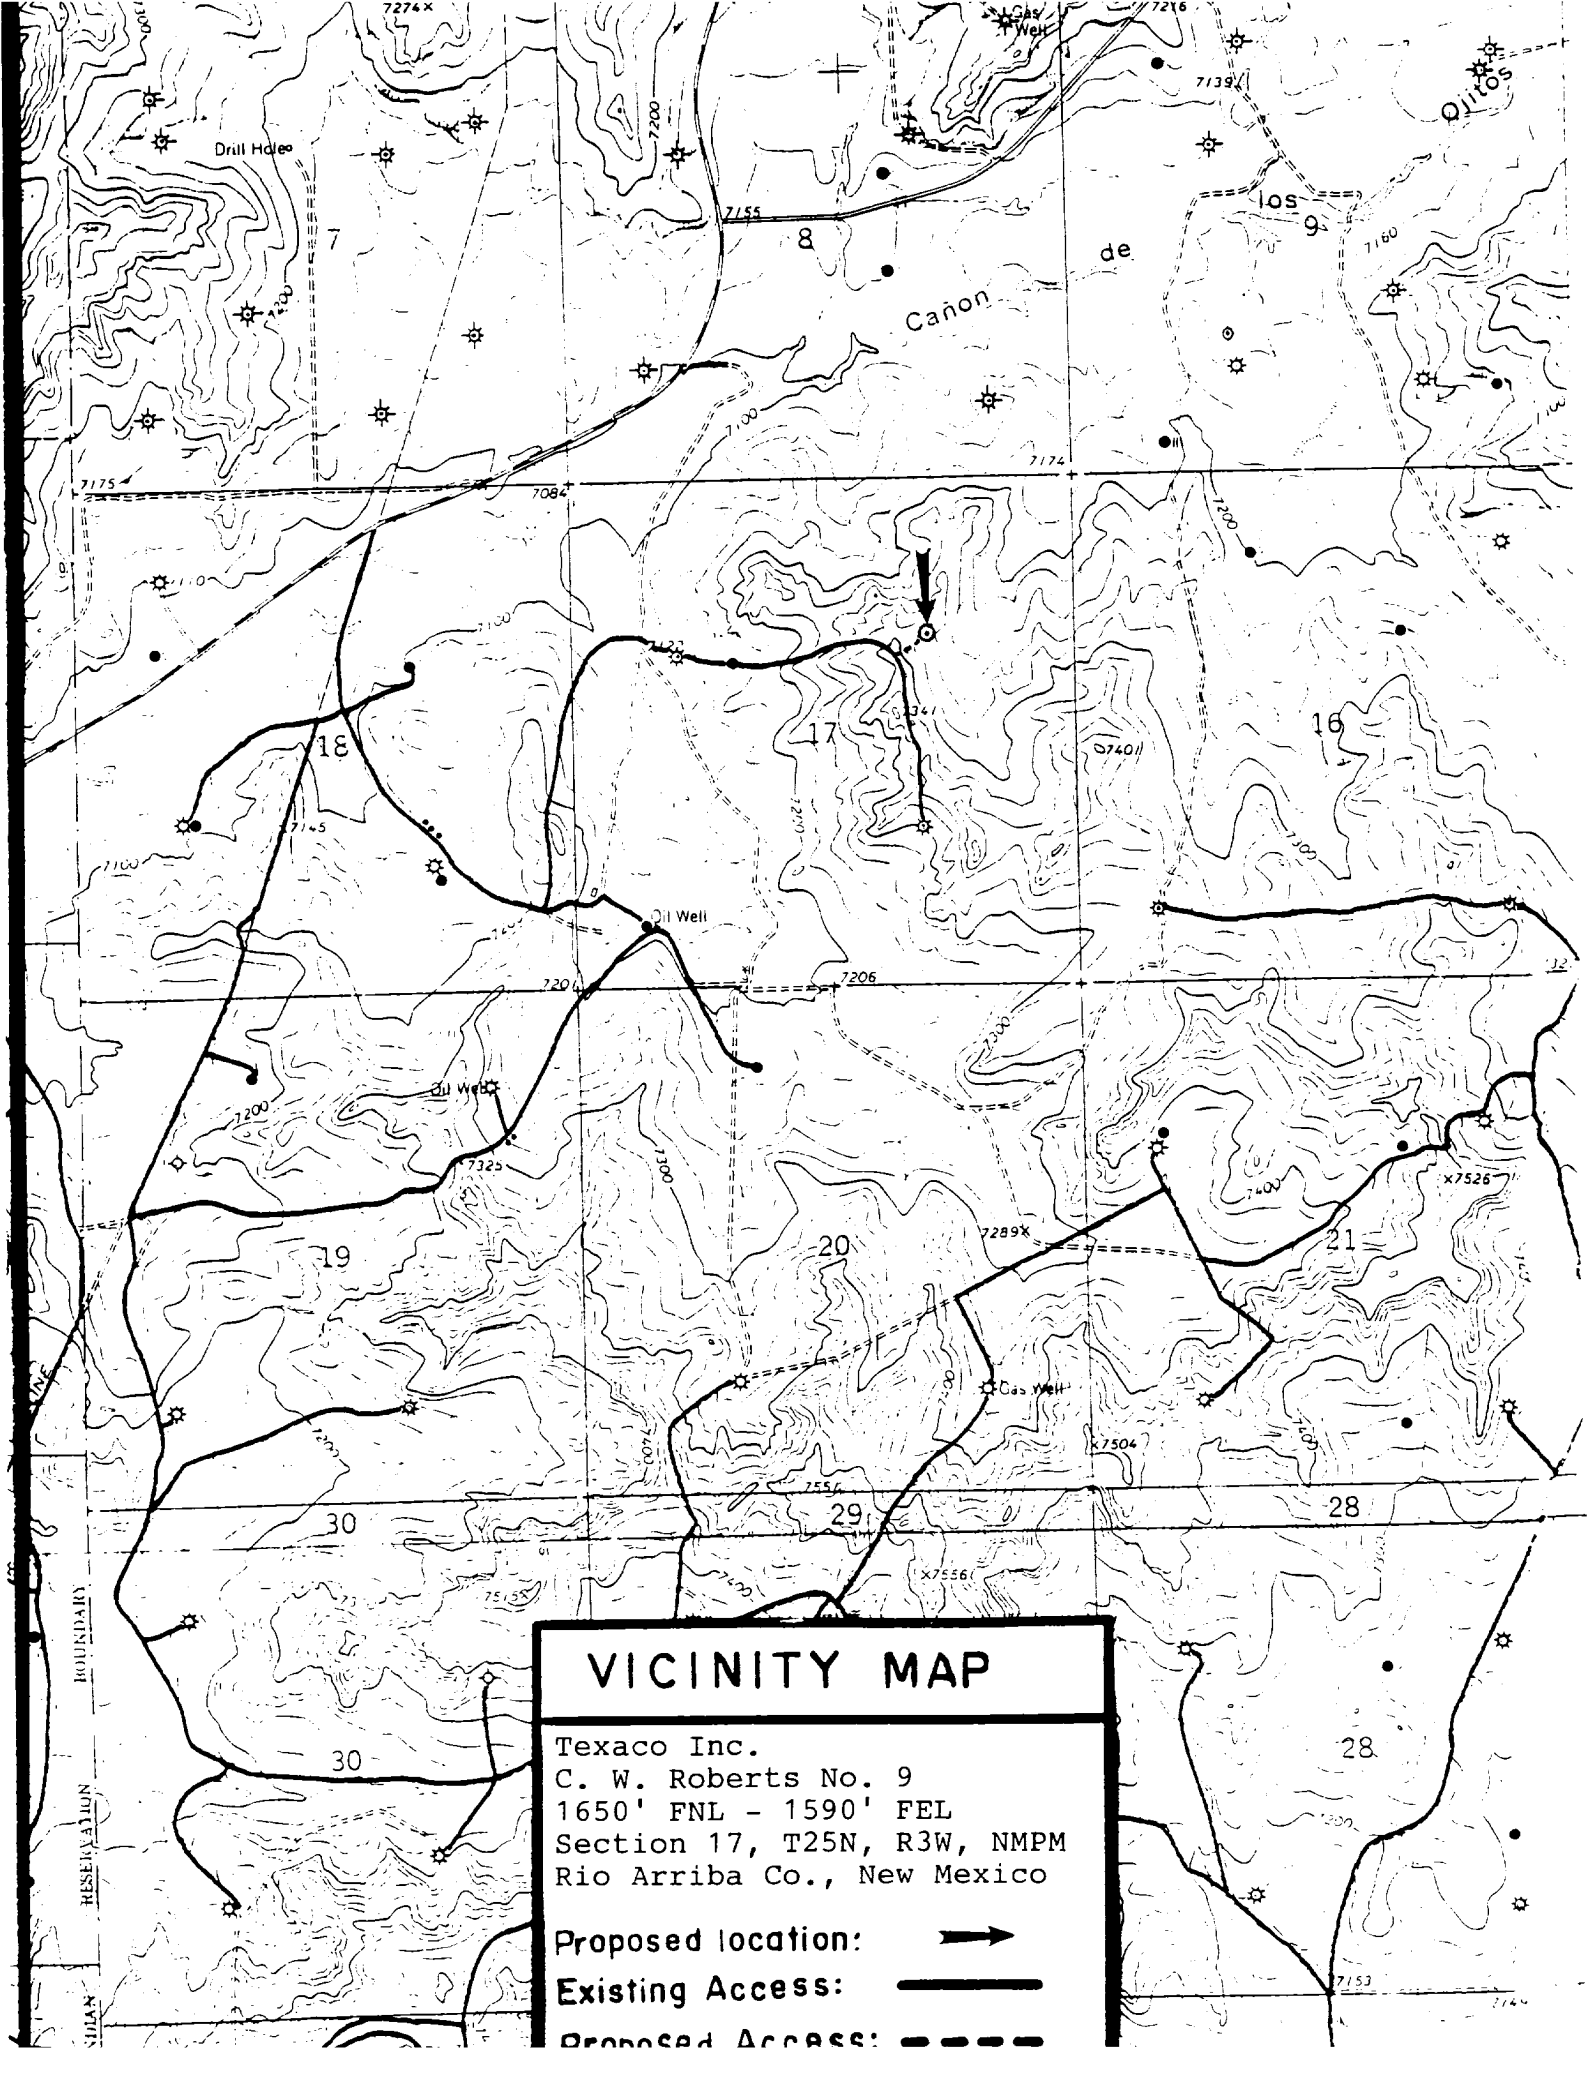


VICINITY MAP

Texaco Inc.
C. W. Roberts No. 9
1650' FNL - 1590' FEL
Section 17, T25N, R3W, NMPM
Rio Arriba Co., New Mexico

Proposed location: ➡

Existing Access: ———

Proposed Access: - - - - -

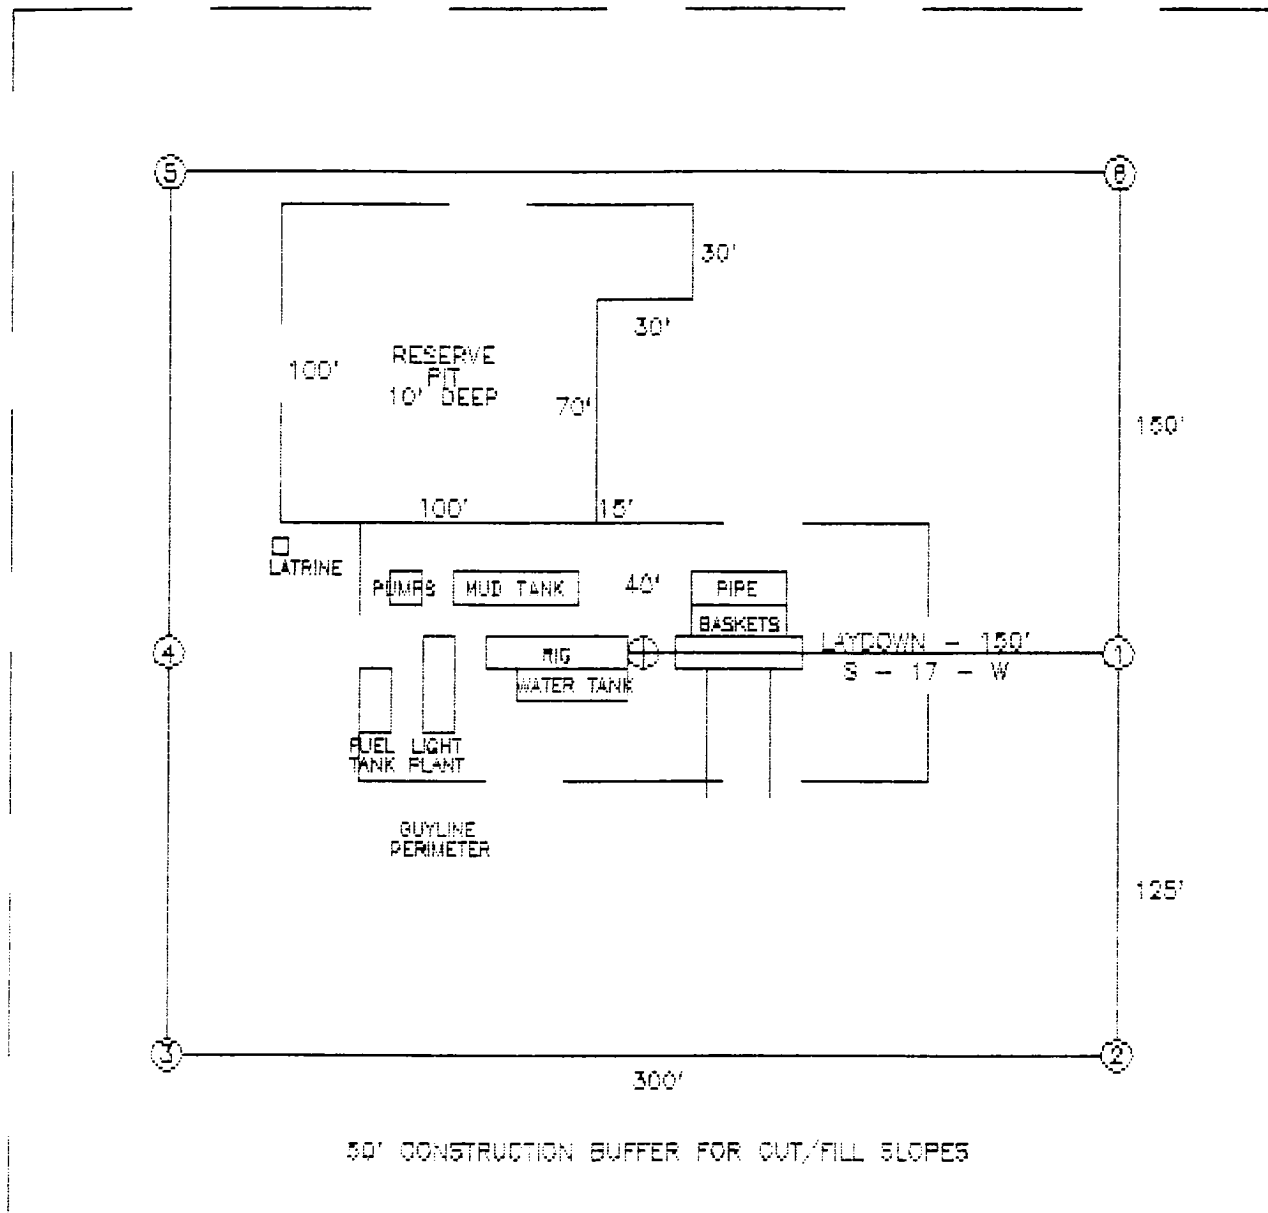

TEXACO, INC.

WELLSITE LAYOUT
C. W. ROBERTS NO. 9
SCALE: 1" = 60'

