

UNITED STATES  
DEPARTMENT OF THE INTERIOR  
BUREAU OF LAND MANAGEMENT

FORM APPROVED  
Budget Bureau No. 1004-0135  
Expires: March 31, 1993

**SUNDRY NOTICES AND REPORTS ON WELLS**

Do not use this form for proposals to drill or to deepen or reentry to a different reservoir.  
Use "APPLICATION FOR PERMIT—" for such proposals

**SUBMIT IN TRIPLICATE**

1. Type of Well

☒ Oil Well ☐ Gas Well ☐ Other

2. Name of Operator

Benson-Montin-Greer Drilling Corp.

3. Address and Telephone No.

221 Petroleum Center Building, Farmington, NM 87401 (505) 325-8874

4. Location of Well (Footage, Sec., T., R., M., or Survey Description)

850' FNL, 1030' FEL, Section 16 T25N R1W

5. Lease Designation and Serial No.

Santa Fe 080421

6. If Indian, Allottee or Tribe Name

7. If Unit or CA, Agreement Designation

Canada Ojitos Unit

8. Well Name and No.

COU #8 (A-16)

9. API Well No.

30-039-82243

10. Field and Pool, or Exploratory Area

West Puerto Chiquito

11. County or Parish, State

Rio Arriba, NM

12. CHECK APPROPRIATE BOX(s) TO INDICATE NATURE OF NOTICE, REPORT, OR OTHER DATA

TYPE OF SUBMISSION

- ☒ Notice of Intent  
☐ Subsequent Report  
☐ Final Abandonment Notice

TYPE OF ACTION

- ☐ Abandonment  
☒ Recompletion  
☐ Plugging Back  
☐ Casing Repair  
☐ Altering Casing  
☐ Other

- ☐ Change of Plans  
☐ New Construction  
☐ Non-Routine Fracturing  
☐ Water Shut-Off  
☐ Conversion to Injection  
☐ Dispose Water

(Note: Report results of multiple completion on Well Completion or Recompletion Report and Log form.)

13. Describe Proposed or Completed Operations (Clearly state all pertinent details, and give pertinent dates, including estimated date of starting any proposed work. If well is directionally drilled, give subsurface locations and measured and true vertical depths for all markers and zones pertinent to this work.)\*

See Attachment.

**RECEIVED**  
MAY 16 1991  
OIL CON. DIV.  
DIST. 3

14. I hereby certify that the foregoing is true and correct

Signed

Title Vice-President

(This space for Federal or State office use)

Approved by

Conditions of approval, if any:

Title

**APPROVED**

Date 04-29-91

Date MAY 16 1991

Title 18 U.S.C. Section 1001, makes it a crime for any person knowingly and willfully to make to any department or agency of the United States any false, fictitious or fraudulent statements or representations as to any matter within its jurisdiction.

\*See Instruction on Reverse Side

NMOCD

ATTACHMENT TO SUNDRY NOTICE DATED APRIL 29, 1991  
Reference to Canada Ojitos Unit #8 (A-16)

Section 13

Operator proposes to re-complete this well as follows:

Plug above top of bridge plug previously set at 7020' as follows:

Set 5 1/2" Gearhart Owens 5000 pounds per square inch cast iron bridge plug at 6750' above top perforations in Niobrara "A" zone.

Set 5 1/2" Gearhart Owens 5000 pounds per square inch cast iron bridge plug at 6200' in 5 1/4" liner (top of liner at 6154').

Mill 7 5/8" casing section from approximately 5900' to 6100'.

Under-ream section to 9 7/8" hole size.

Cement from 6200' to 5850'.

Drill Cement to 6000'.

Drill 6 3/4" hole to 7116' vertical depth and extend east horizontally 2000' or more.

Run pre-perforated 5" liner.

Resume producing well.

Approval from New Mexico Oil Conservation Division to re-complete this well approved April 17, 1990 by NMOCD case number 9715 order number R-9157.

Surface disturbance limited to existing location and as approved by Cuba Forest Service.


Diagrams attached:

Vertical section of well.

Plat showing surface location of well and proposed bottom hole location following horizontal drilling.

Top view of proposed well bore when recompleted.

CAÑADA OJITOS UNIT  
A-16 (H) SIDETRACK  
SECTIONS 15 & 16, T.25N, R.1W

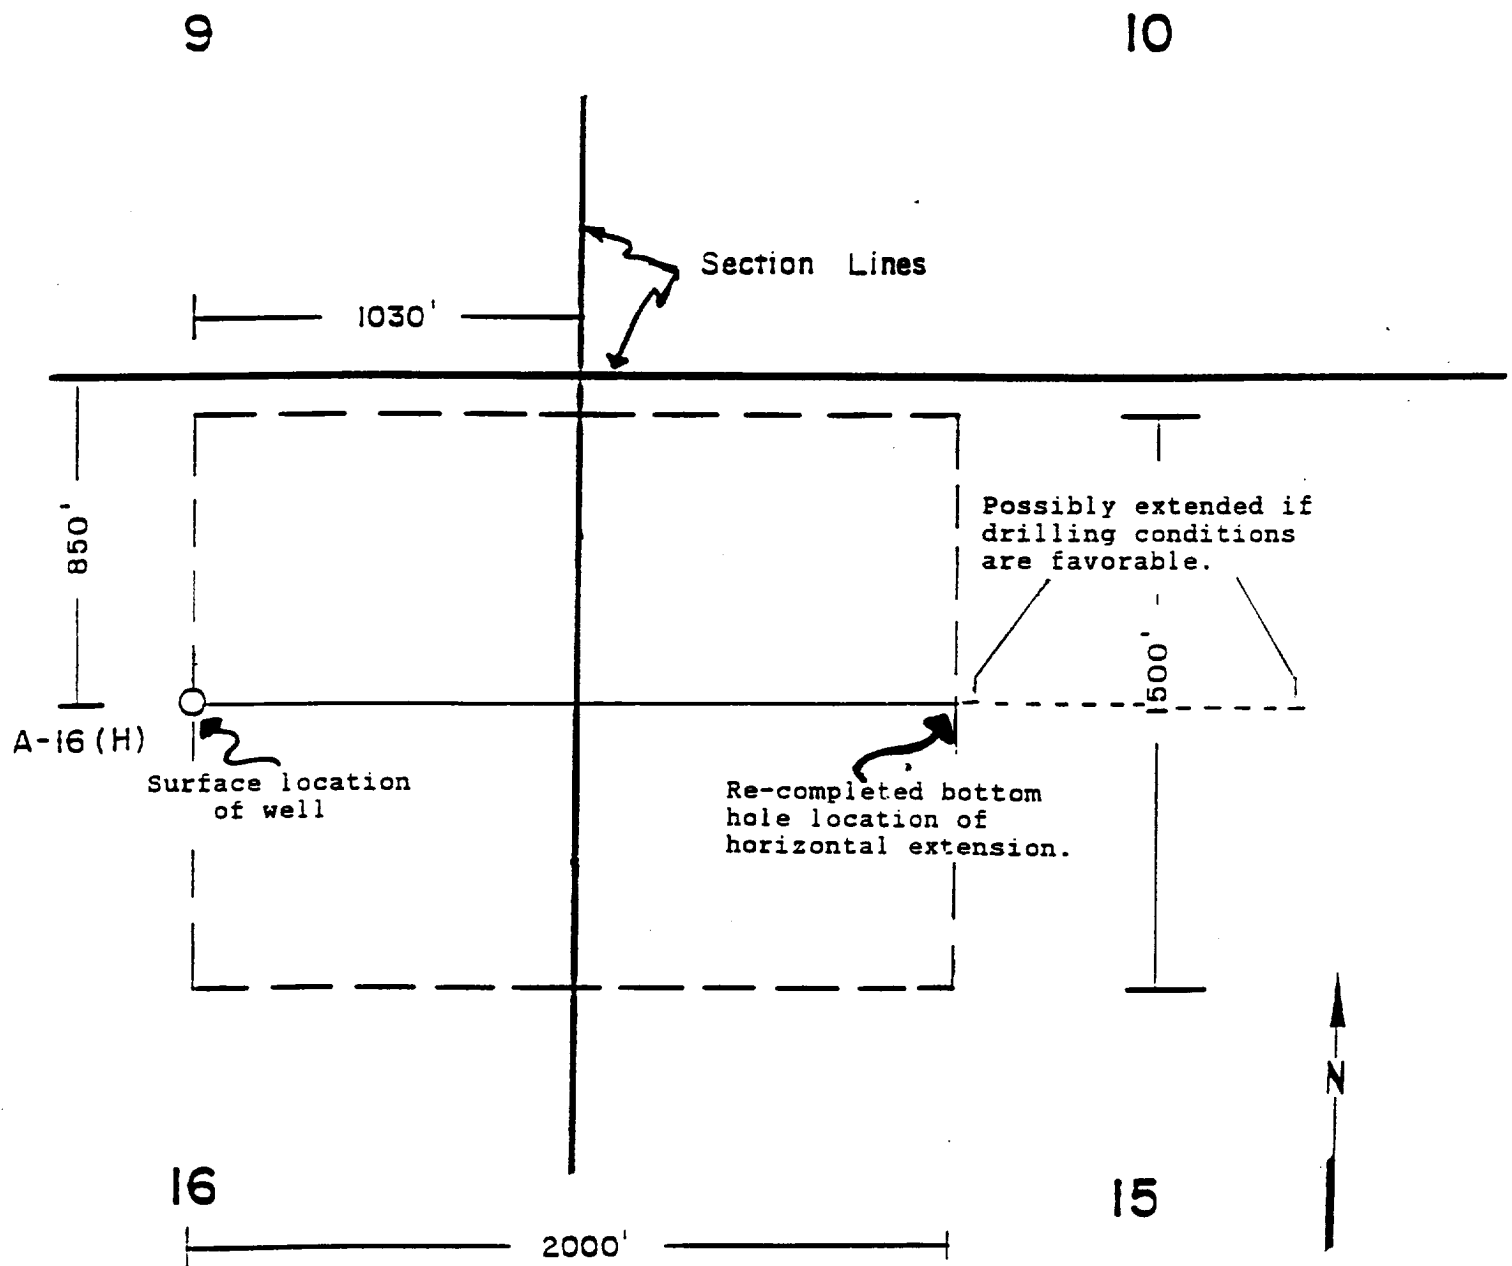

SCALE: 1" = 500'

# VERTICAL SECTION

CANADA - QJ10TOS #8 (A-16)

SECTION AT N 90.00 E

TVD SCALE : 1 inch = 400 feet

DEP SCALE : 1 inch = 400 feet

DRAWN : 6-14-89

Marker Identification	MD	TVD	DEPT
B) SIDETRACK - KOP 1	6000	6000	0
C) EOB 1	6150	6150	4
D) KOP 2	6517	6516	23
E) EOB 2	6867	6829	162
F) KOP 3	6967	6900	233
G) EOB 3/TARGET	7355	7040	584
H) T.D.	8771	7015	2000

BENSON-MONTIN-GREER DRILLING CORP.  
Attachment to Sundry Notice dated April 29, 1991  
Side view of proposed well bore when recompleted.

