

UNITED STATES
DEPARTMENT OF THE INTERIOR
GEOLOGICAL SURVEYSUBMIT IN TRIPLICATE
(Other instructions on re-
verse side)Form approved,
Budget Bureau No. 42-R1424.

5. LEASE DESIGNATION AND SERIAL NO.

SF-078430 (NM864)

6. IF INDIAN, ALLOTTEE OR TRIBE NAME

SUNDRY NOTICES AND REPORTS ON WELLS

(Do not use this form for proposals to drill or to deepen or plug back to a different reservoir.
Use "APPLICATION FOR PERMIT—" for such proposals.)

1. ☐ OIL WELL ☐ GAS WELL ☒ OTHER

2. NAME OF OPERATOR
John H. Hill & Gordon L. Llewellyn

3. ADDRESS OF OPERATOR
Central Expressway,
Suite 140 Campbell Centre, Dallas, Texas 75206

4. LOCATION OF WELL (Report location clearly and in accordance with any State requirements.*
See also space 17 below.)
At surface
800' FNL & 950' FWL (NW NW)

14. PERMIT NO.
15. ELEVATIONS (Show whether DF, RT, GR, etc.)
6974'

N/A

7. UNIT AGREEMENT NAME

N/A

8. FARM OR LEASE NAME

Newsom "A"

9. WELL NO.

#8

10. FIELD AND POOL, OR WILDCAT

Wildcat

11. SEC., T., R., M., OR BLK. AND
SURVEY OR AREA

Sec. 10 T26N R8W

12. COUNTY OR PARISH 13. STATE

San Juan

New Mexico

16. Check Appropriate Box To Indicate Nature of Notice, Report, or Other Data

NOTICE OF INTENTION TO:

TEST WATER SHUT-OFF	☐	PULL OR ALTER CASING	☐
FRACTURE TREAT	☐	MULTIPLE COMPLETE	☐
SHOOT OR ACIDIZE	☐	ABANDON*	☐
REPAIR WELL	☐	CHANGE PLANS	☒
(Other)	☐		

SUBSEQUENT REPORT OF:

WATER SHUT-OFF	☐	REPAIRING WELL	☐
FRACTURE TREATMENT	☐	ALTERING CASING	☐
SHOOTING OR ACIDIZING	☐	ABANDONMENT*	☐
(Other)	☐		

(NOTE: Report results of multiple completion on Well
Completion or Recompletion Report and Log form.)

17. DESCRIBE PROPOSED OR COMPLETED OPERATIONS (Clearly state all pertinent details, and give pertinent dates, including estimated date of starting any proposed work. If well is directionally drilled, give subsurface locations and measured and true vertical depths for all markers and zones pertinent to this work.) *

John H. Hill & Gordon L. Llewellyn respectfully submit this change for the above-described well. At the pre-drill inspection on November 13, 1979, the location was moved from 800' FNL & 950' FWL to 800' FNL & 900' FWL due to an archaeological site that was found.



18. I hereby certify that the foregoing is true and correct

SIGNED George Lapazteotes

Agent Consultant for

TITLE John H. Hill & Gordon L. LlewellynDATE 12-11-79

(This space for Federal or State office use)

APPROVED BY
CONDITIONS OF APPROVAL, IF ANY:

TITLE

NMOCCL

APPROVED

DEC 18 1979

JAMES F. SIMS
DISTRICT OIL & GAS SUPERVISOR

*See Instructions on Reverse Side

OIL CONSERVATION DIVISION

STATE OF NEW MEXICO
ENERGY AND MINERALS DEPARTMENTP. O. BOX 2088
SANTA FE, NEW MEXICO 87501Form C-102
Revised 10-1-77

All distances must be from the outer boundaries of the Section


Operator John H. Hill & Gordon Llewellyn			Lease SF-078430		Well No. Newsom "A" #8
Unit Letter D	Section 10	Township 26N	Range 8W	County San Juan	
Actual Footage Location of Well:					
800	feet from the North	line and	900	feet from the West	line
Ground Level Elev. 6974'	Producing Formation Pictured Cliffs		Pool Ballard Pictured Cliffs		Dedicated Acreage: 160

1. Outline the acreage dedicated to the subject well by colored pencil or hatchure marks on the plat below.
2. If more than one lease is dedicated to the well, outline each and identify the ownership thereof (both as to working interest and royalty).
3. If more than one lease of different ownership is dedicated to the well, have the interests of all owners been consolidated by communization, unitization, force-pooling, etc?

☐ Yes ☐ No If answer is "yes," type of consolidation _____

If answer is "no," list the owners and tract descriptions which have actually been consolidated. (Use reverse side of this form if necessary.) _____

No allowable will be assigned to the well until all interests have been consolidated (by communization, unitization, forced-pooling, or otherwise) or until a non-standard unit, eliminating such interests, has been approved by the Division

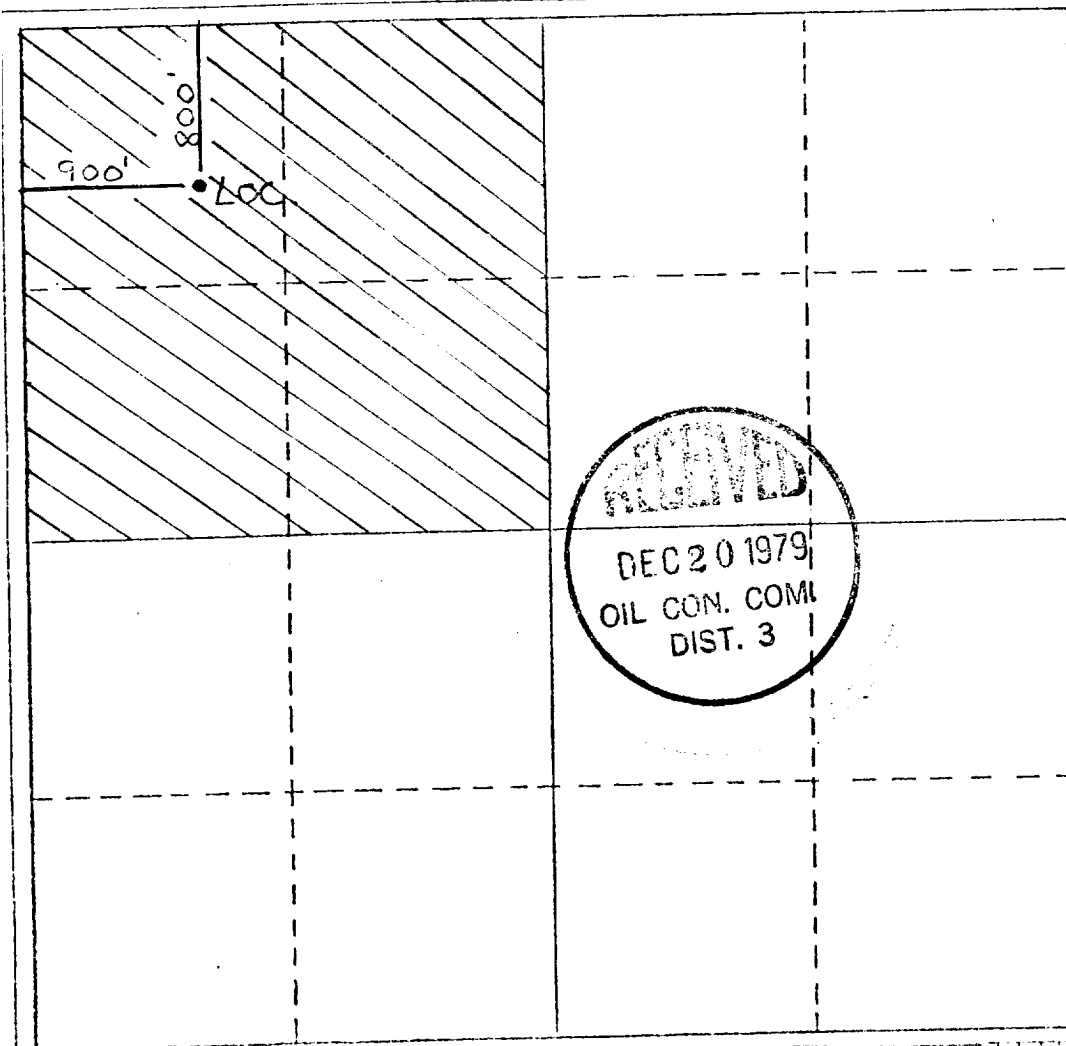

CERTIFICATION

I hereby certify that the information contained herein is true and complete to the best of my knowledge and belief.

George Lapaseotes
Name George Lapaseotes
V. Pres. Powers Elevation
Position
Agent Consultant for
Company
John H. Hill & Gordon Llewellyn

Date
December 11, 1979

I hereby certify that the location shown on this plat was plotted from field notes of actual surveys, made by me or under my supervision, and that the same is true and correct to the best of my knowledge and belief.

November 13, 1979

Date Surveyed
Registered Professional Engineer
and/or Land Surveyor


Certificate No.



POWERS ELEVATION COMPANY, INC.

John H. Hill & Gordon L. Llewellyn
Newsom "A" #3
800' FNL & 900' FNL
Sec. 10 T26N-R8W
San Juan County, New Mexico

Drill Pad Layout &
Production Facilities

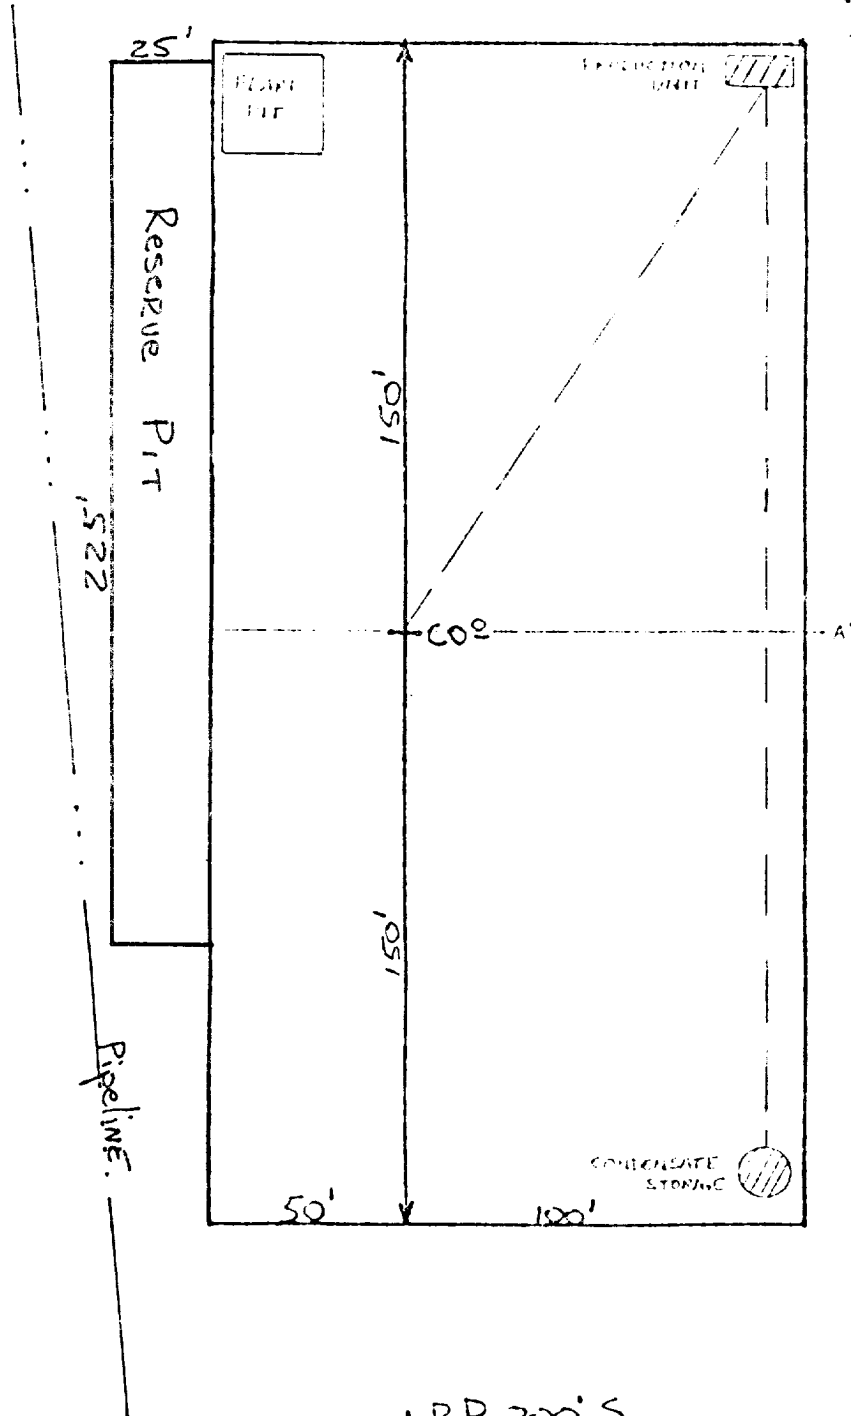

SCALE 1" = 100'

+ R.P. 200' S
C18