



LOCATION AND EQUIPMENT LAY-OUT

HANCOCK "A" No. 8

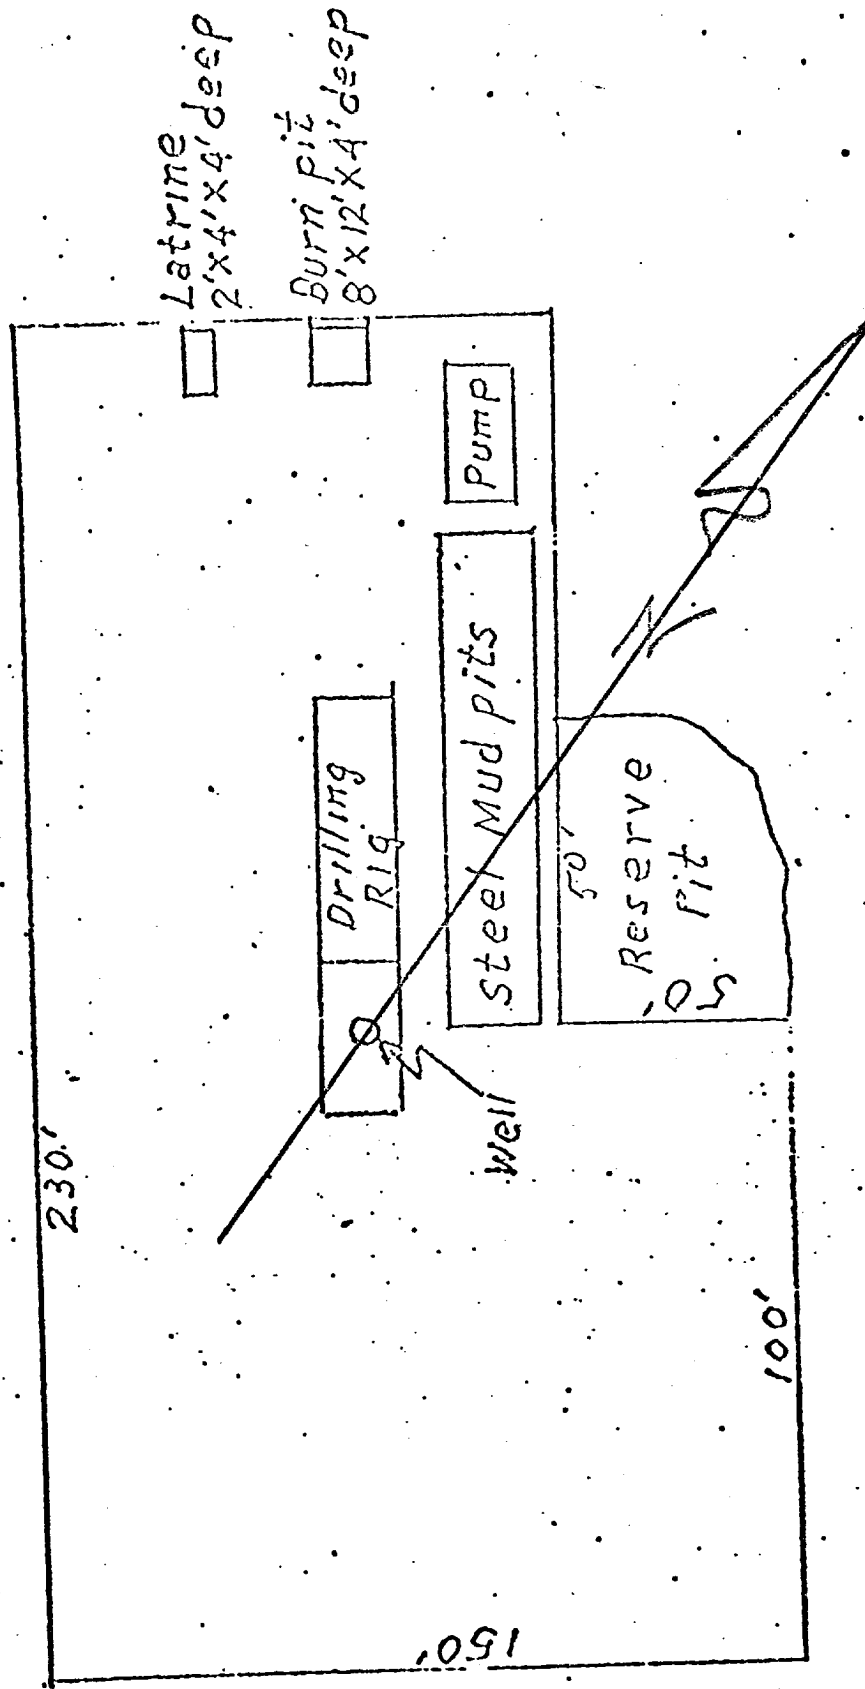

NE 1/4 Sec 26, T-28-N, R-9-W

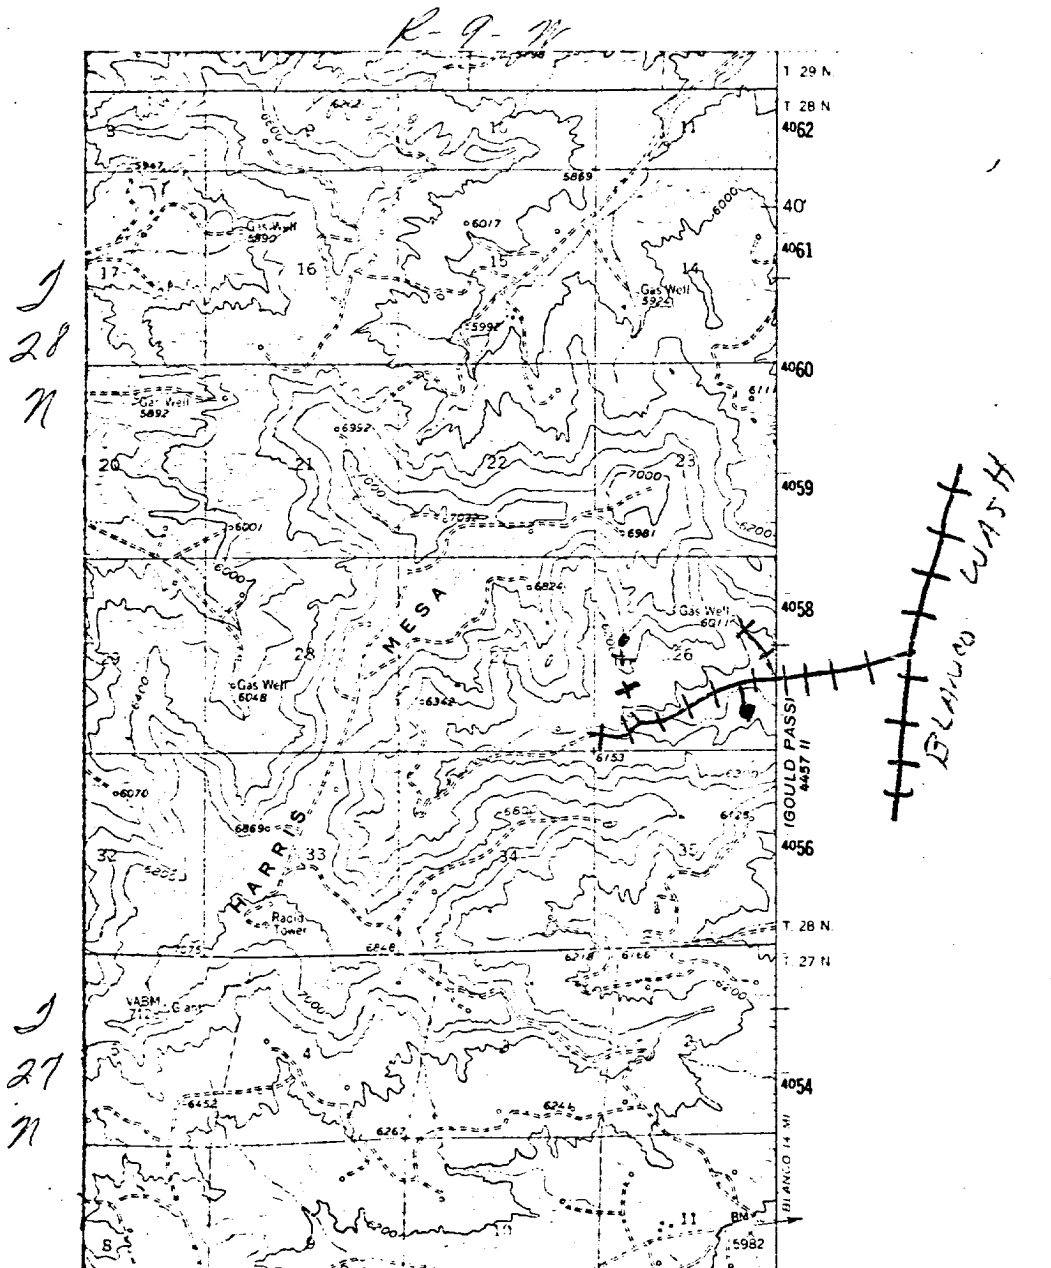

LEGEND OF RIGHT-OF-WAYS

EXISTING ROADS	— — — —
EXISTING PIPELINES	+ + + +
EXISTING ROAD & PIPELINE	+ + + +
PROPOSED ROADS	— — — —
PROPOSED PIPELINES	+ + + +
PROPOSED ROAD & PIPELINE	+ + + +