


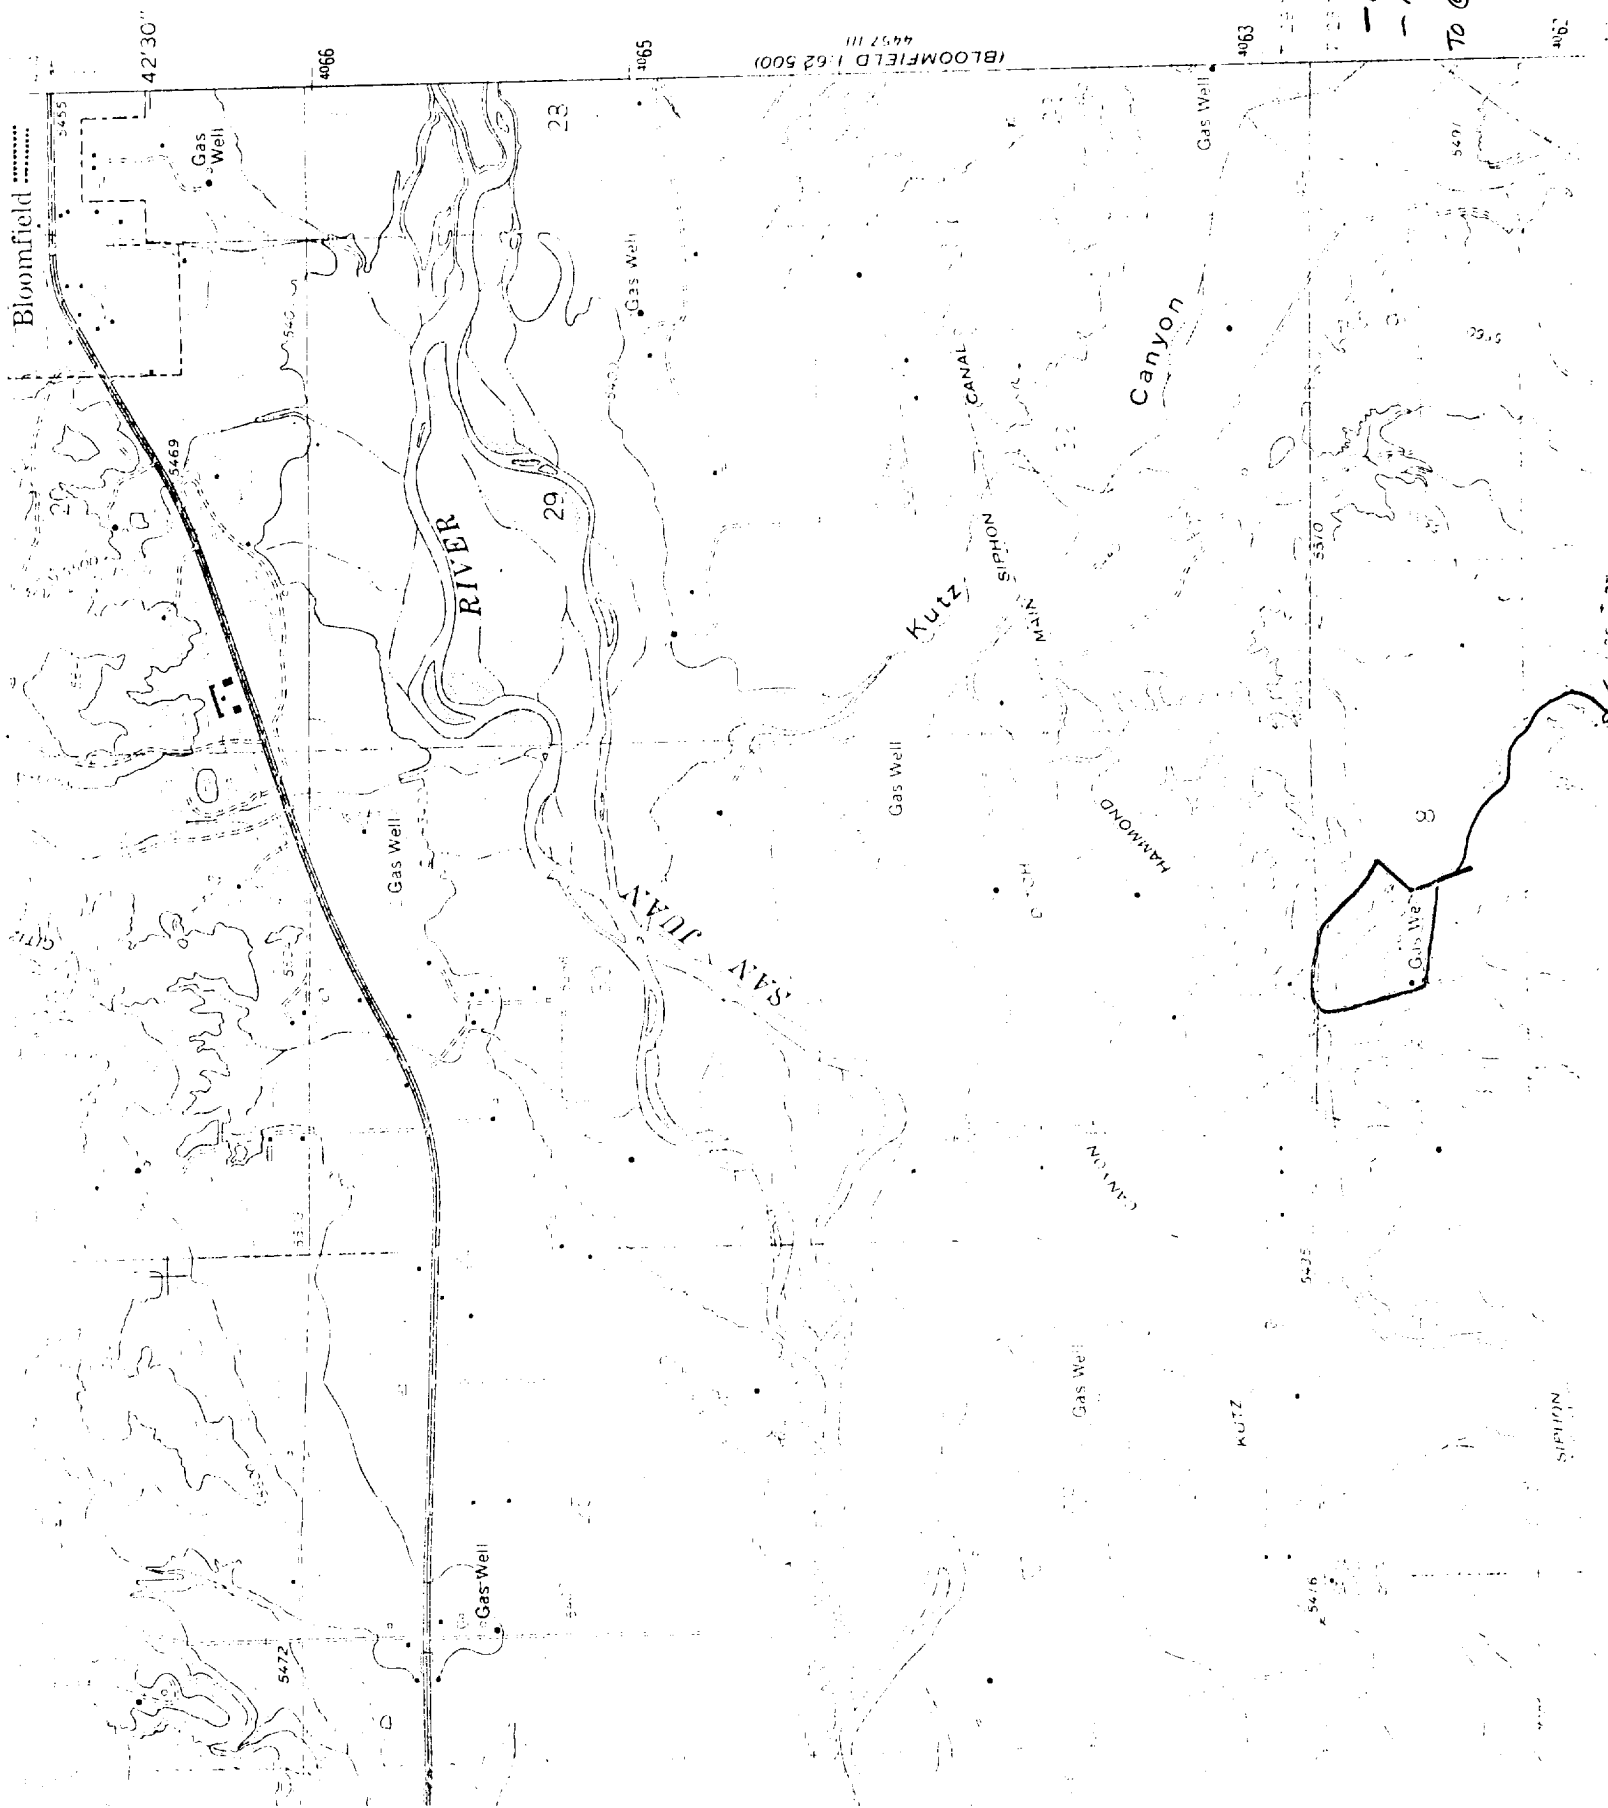

DEVELOPMENT PLAN

Curtis J. Little


No. 1 USA - Gentle

1. Existing roads shown on attached plat.
2. Planned access from existing road approximately 3000 ' to new location.
3. Location of well: 910 FNL, 1700 FEL
Section 17, T 28N, R 11W
San Juan County, New Mexico
4. No additional well(s) planned on this lease at this time.
5. Separator and flow line will be located within 50' of wellhead.
6. Water will be secured from San Juan River.
7. Waste materials will be buried on location or in reserve pit.
8. No permanent camp is planned; trailer house will be used on location while drilling.
9. Do not plan to build airstrip.
10. See attached plat for layout.
11. Pits will be filled, location cleaned up, and area not in use for producing well will be reseeded using broadcast method of planting.

RESERVE

Per

AREA

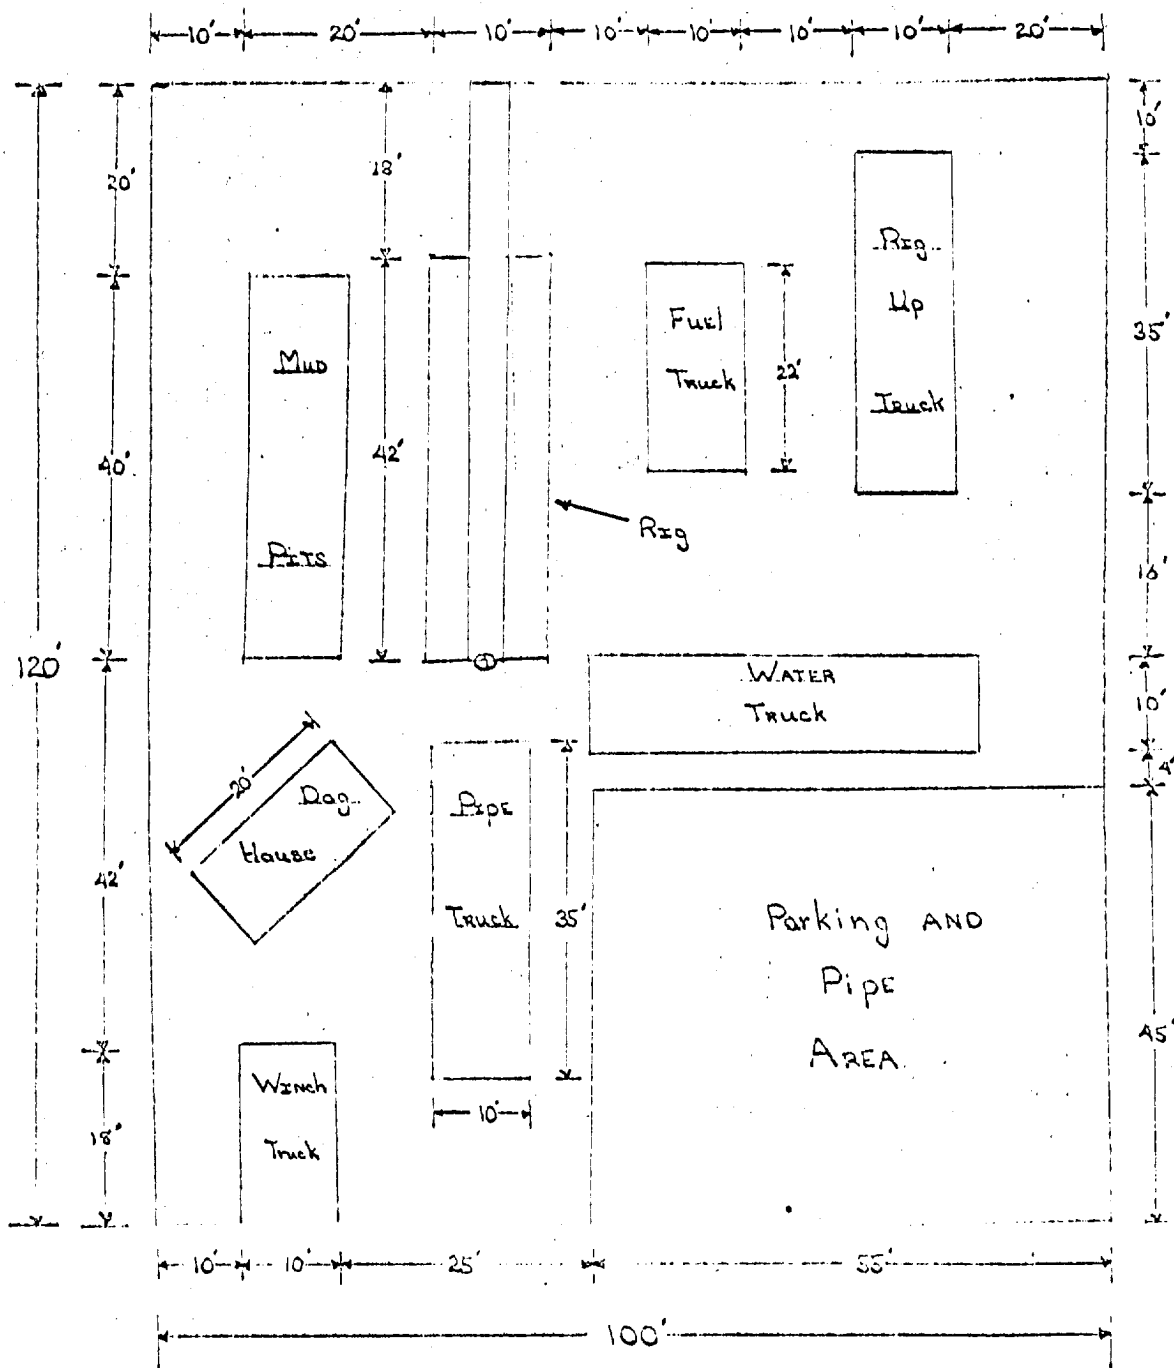

Scale: 1" = 20'

LOCATION

Plot

For

Wilson Drilling Company D-10A