

UNITED STATES
DEPARTMENT OF THE INTERIOR
GEOLOGICAL SURVEY

SUNDRY NOTICES AND REPORTS ON WELLS

(Do not use this form for proposals to drill or to deepen or plug back to a different reservoir. Use Form 9-331-C for such proposals.)

1. oil ☒ gas ☒ other

2. NAME OF OPERATOR
Union Texas Petroleum Corporation

3. ADDRESS OF OPERATOR
P. O. Box 808; Farmington, New Mexico 87499

4. LOCATION OF WELL (REPORT LOCATION CLEARLY. See space 17 below.)
AT SURFACE: *940 ft./N; 1820 ft./W lines*
AT TOP PROD. INTERVAL: *Same as above*
AT TOTAL DEPTH: *Same as above*

16. CHECK APPROPRIATE BOX TO INDICATE NATURE OF NOTICE, REPORT, OR OTHER DATA

REQUEST FOR APPROVAL TO:

TEST WATER SHUT-OFF ☐
FRACTURE TREAT ☐
SHOOT OR ACIDIZE ☐
REPAIR WELL ☐
PULL OR ALTER CASING ☐
MULTIPLE COMPLETE ☐
CHANGE ZONES ☐
ABANDON* ☐

SUBSEQUENT REPORT OF:

(other) *Connect well to gathering system.*

RECEIVED

FEB 28 1983

U. S. GEOLOGICAL SURVEY
FARMINGTON, N. M.

NOTE: Report results of multiple completion or zone change on Form 9-330.)

17. DESCRIBE PROPOSED OR COMPLETED OPERATIONS (Clearly state all pertinent details, and give pertinent dates, including estimated date of starting any proposed work. If well is directionally drilled, give subsurface locations, and measured and true vertical depths for all markers and zones pertinent to this work.)*

We desire to lay a pipeline 490 feet in length from this well to an existing gathering line. The proposed right-of-way (see attached plat) is all on the same lease as the well is drilled on. We desire to lay a 2", -0.154 wall grade "B" pipe, wrapped pipe to be buried a minimum of 3 feet deep and hydrostatically pressure tested to 1000 PSIG for 15 minutes after it has been welded.

A topographical map of the area is attached as is a plat showing the right-of-way and a cut away drawing of the proposed pipeline.

Subsurface Safety Valve: Manu. and Type _____

18. I hereby certify that the foregoing is true and correct

SIGNED *W. K. Cooper* TITLE *Field Oper. Mgr.* DATE *February 22, 1983*

APPROVED

APPROVED BY _____ TITLE _____ DATE _____

CONDITIONS OF APPROVAL IF ANY:

MAR 22 1983
James F. Sims
JAMES F. SIMS

DISTRICT OIL & GAS SUPERVISOR See Instructions on Reverse Side

5. LEASE

SF 047039-C

6. IF INDIAN, ALLOTTEE OR TRIBE NAME

7. UNIT AGREEMENT NAME

8. FARM OR LEASE NAME

Congress Lachman

9. WELL NO.

4-E

10. FIELD OR WILDCAT NAME

Basin Dakota; Wildcat Gallup

11. SEC., T., R., M., OR BLK. AND SURVEY OR AREA

Sec. 18, T-28N, R-10W, N.M.P.M.

12. COUNTY OR PARISH

San Juan

13. STATE

New Mexico

14. API NO.

15. ELEVATIONS (SHOW DF, KDB, AND WD)

5799 R.K.B.

RECEIVED

MAR 2 1983

OIL CON. DIV. 1
DIST. 3


NMOCC

Instructions

General: This form is designed for submitting proposals to perform certain well operations, and reports of such operations when completed, as indicated, on Federal and Indian lands pursuant to applicable Federal law and regulations, and, if approved or accepted by any State, on all lands in such State, pursuant to applicable State law and regulations. Any necessary special instructions concerning the use of this form and the number of copies to be submitted, particularly with regard to local, area, or regional procedures and practices, either are shown below or will be issued by, or may be obtained from, the local Federal and/or State office.

Item 4: If there are no applicable State requirements, locations on Federal or Indian land should be described in accordance with Federal requirements. Consult local State or Federal office for specific instructions.

Item 17: Proposals to abandon a well and subsequent reports of abandonment should include such special information as is required by local Federal and/or State offices. In addition, such proposals and reports should include reasons for the abandonment; data on any former or present productive zones, or other zones with present significant fluid contents not sealed off by cement or otherwise; depths (top and bottom) and method of placement of cement plugs; mud or other material placed below, between and above plugs; amount, size, method of parting of any casing, liner or tubing pulled and the depth to top of any left in the hole; method of closing top of well; and date well site conditioned for final inspection looking to approval of the abandonment.

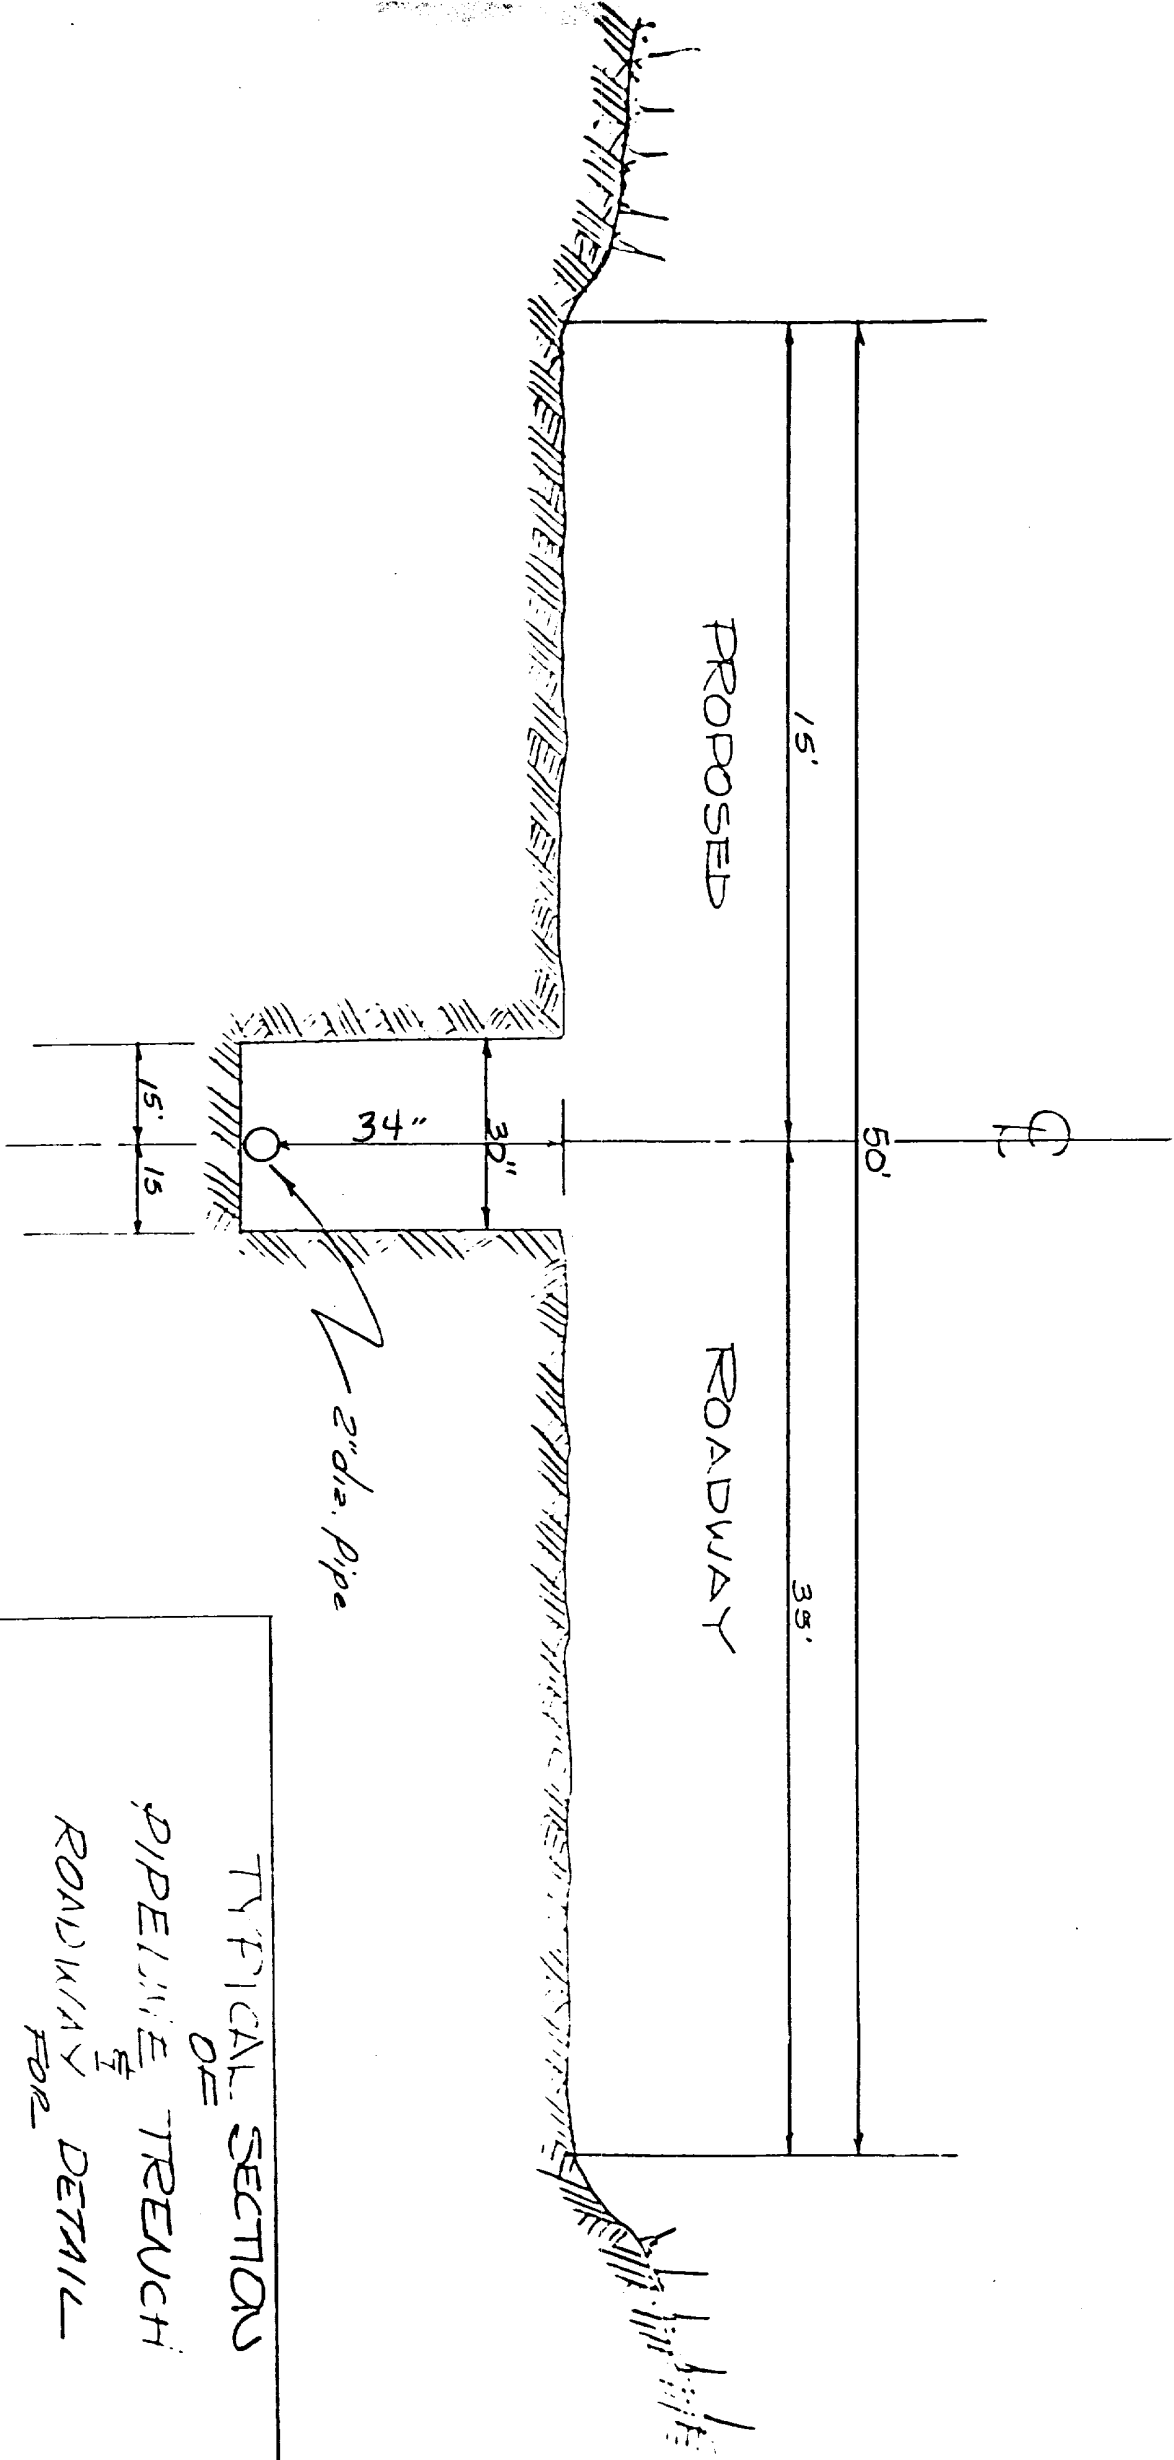


SCALE: 1" = 30'

TYPICAL SECTION OF PIPELINE TRENCH ROADWAY FOR DETAIL


Proposed pipelines in N.M. 1/4 Sec. 18,
T28N, R10W, N30W, San Juan Co.
New Mexico.

SCALE: 1" = 30' DATE: 2/22/83

San Juan Engineering Company Inc.
Farmington New Mexico

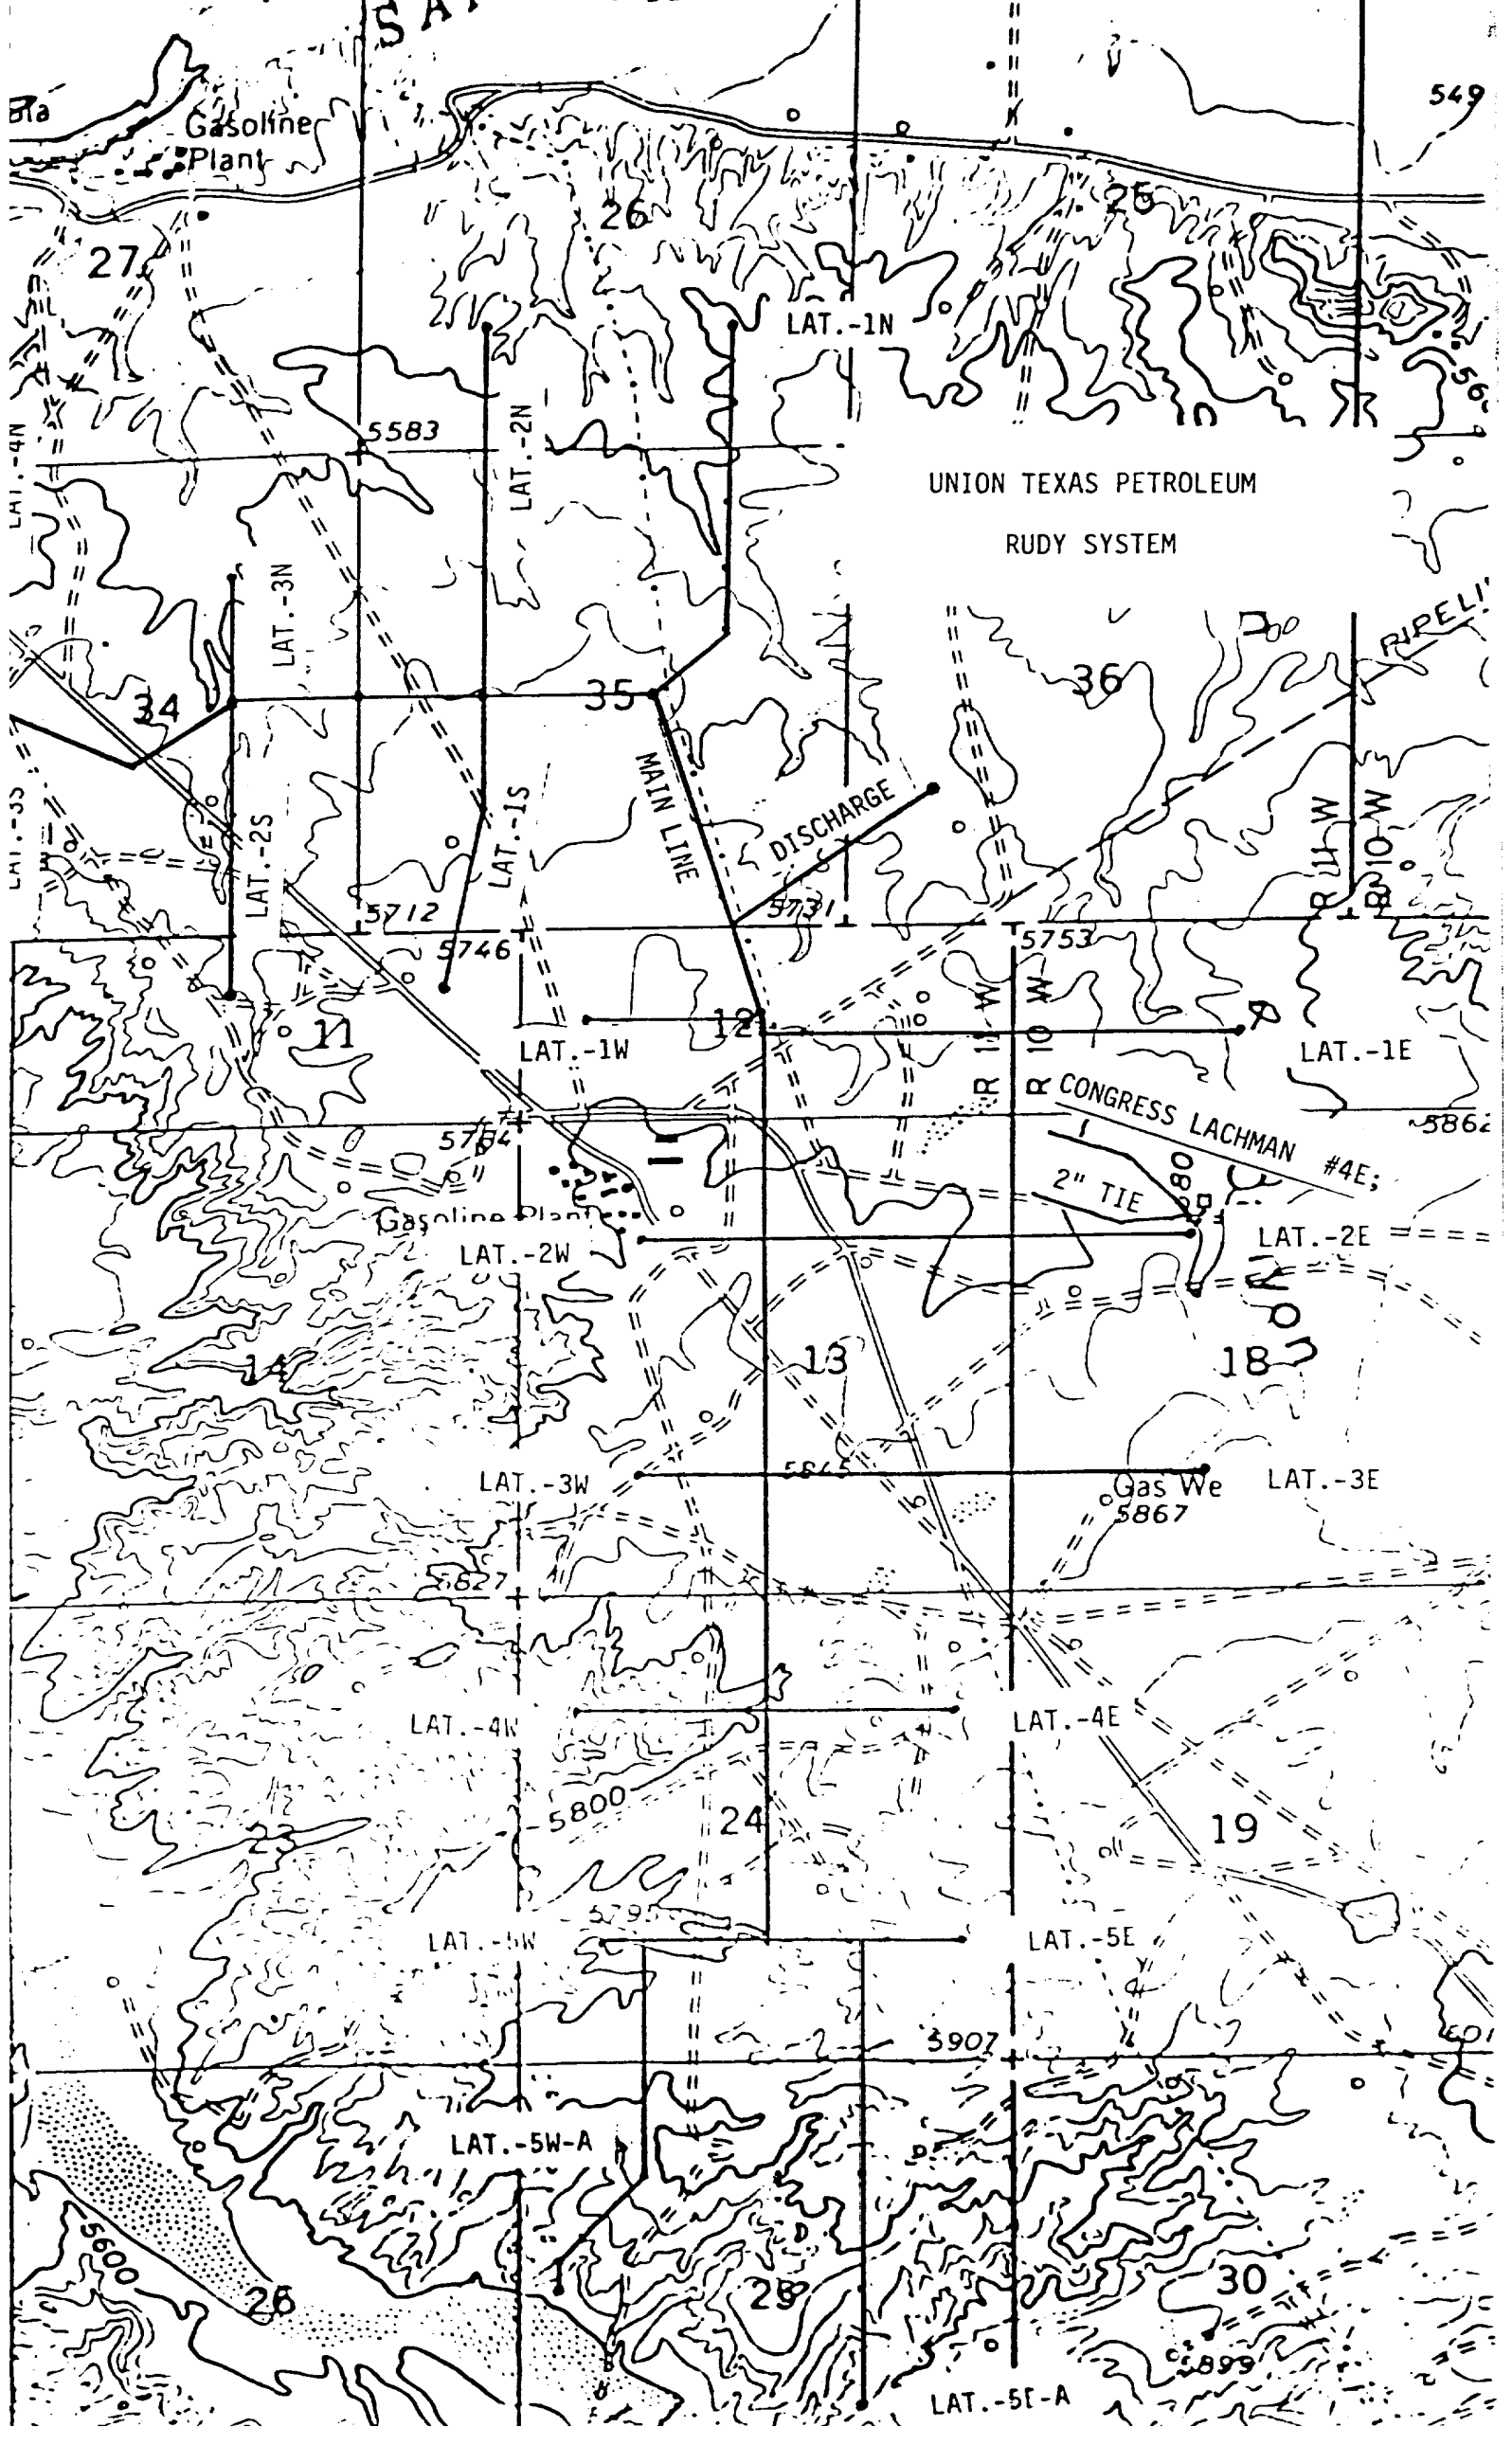

ANGEL PEAK B-24E
NE 1/4 SE 1/4 SECTION 13

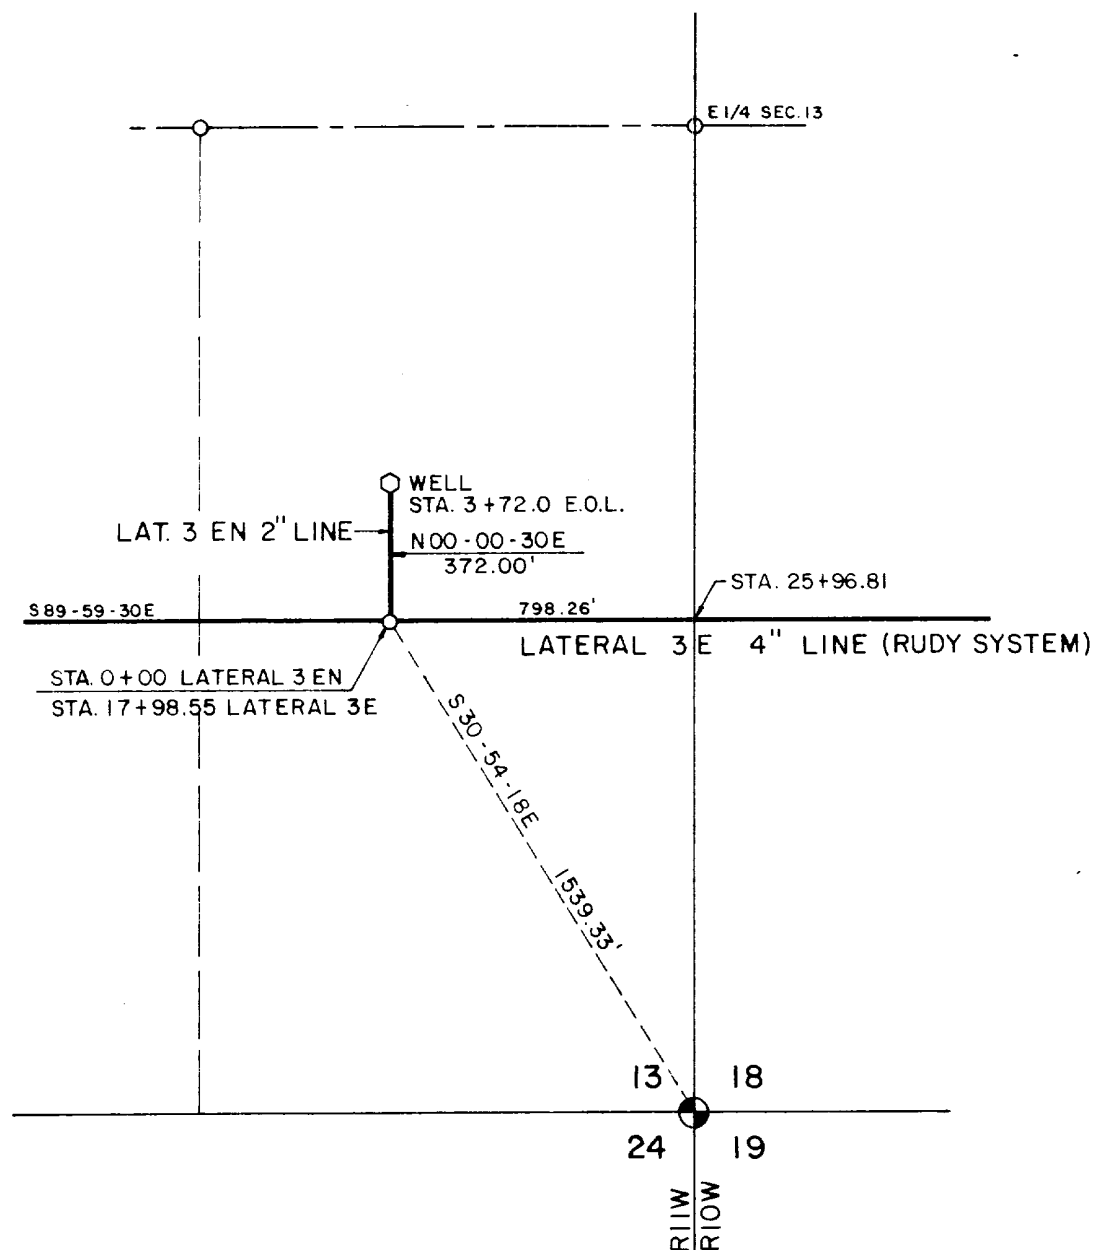

I, GEORGE T. WALTERS HEREBY CERTIFY THAT I AM A REGISTERED LAND SURVEYOR AND THAT THIS PLAT WAS PREPARED FROM FIELD NOTES OF AN ACTUAL SURVEY, AND IS TRUE AND CORRECT TO THE BEST OF MY KNOWLEDGE AND BELIEF.

George T. Walters
REGISTERED LAND SURVEYOR

1" = 500'



LAWRENCE A. BREWER & ASSOCIATES, INC.

CONSULTING ENGINEERS
FARMINGTON NEW MEXICO