


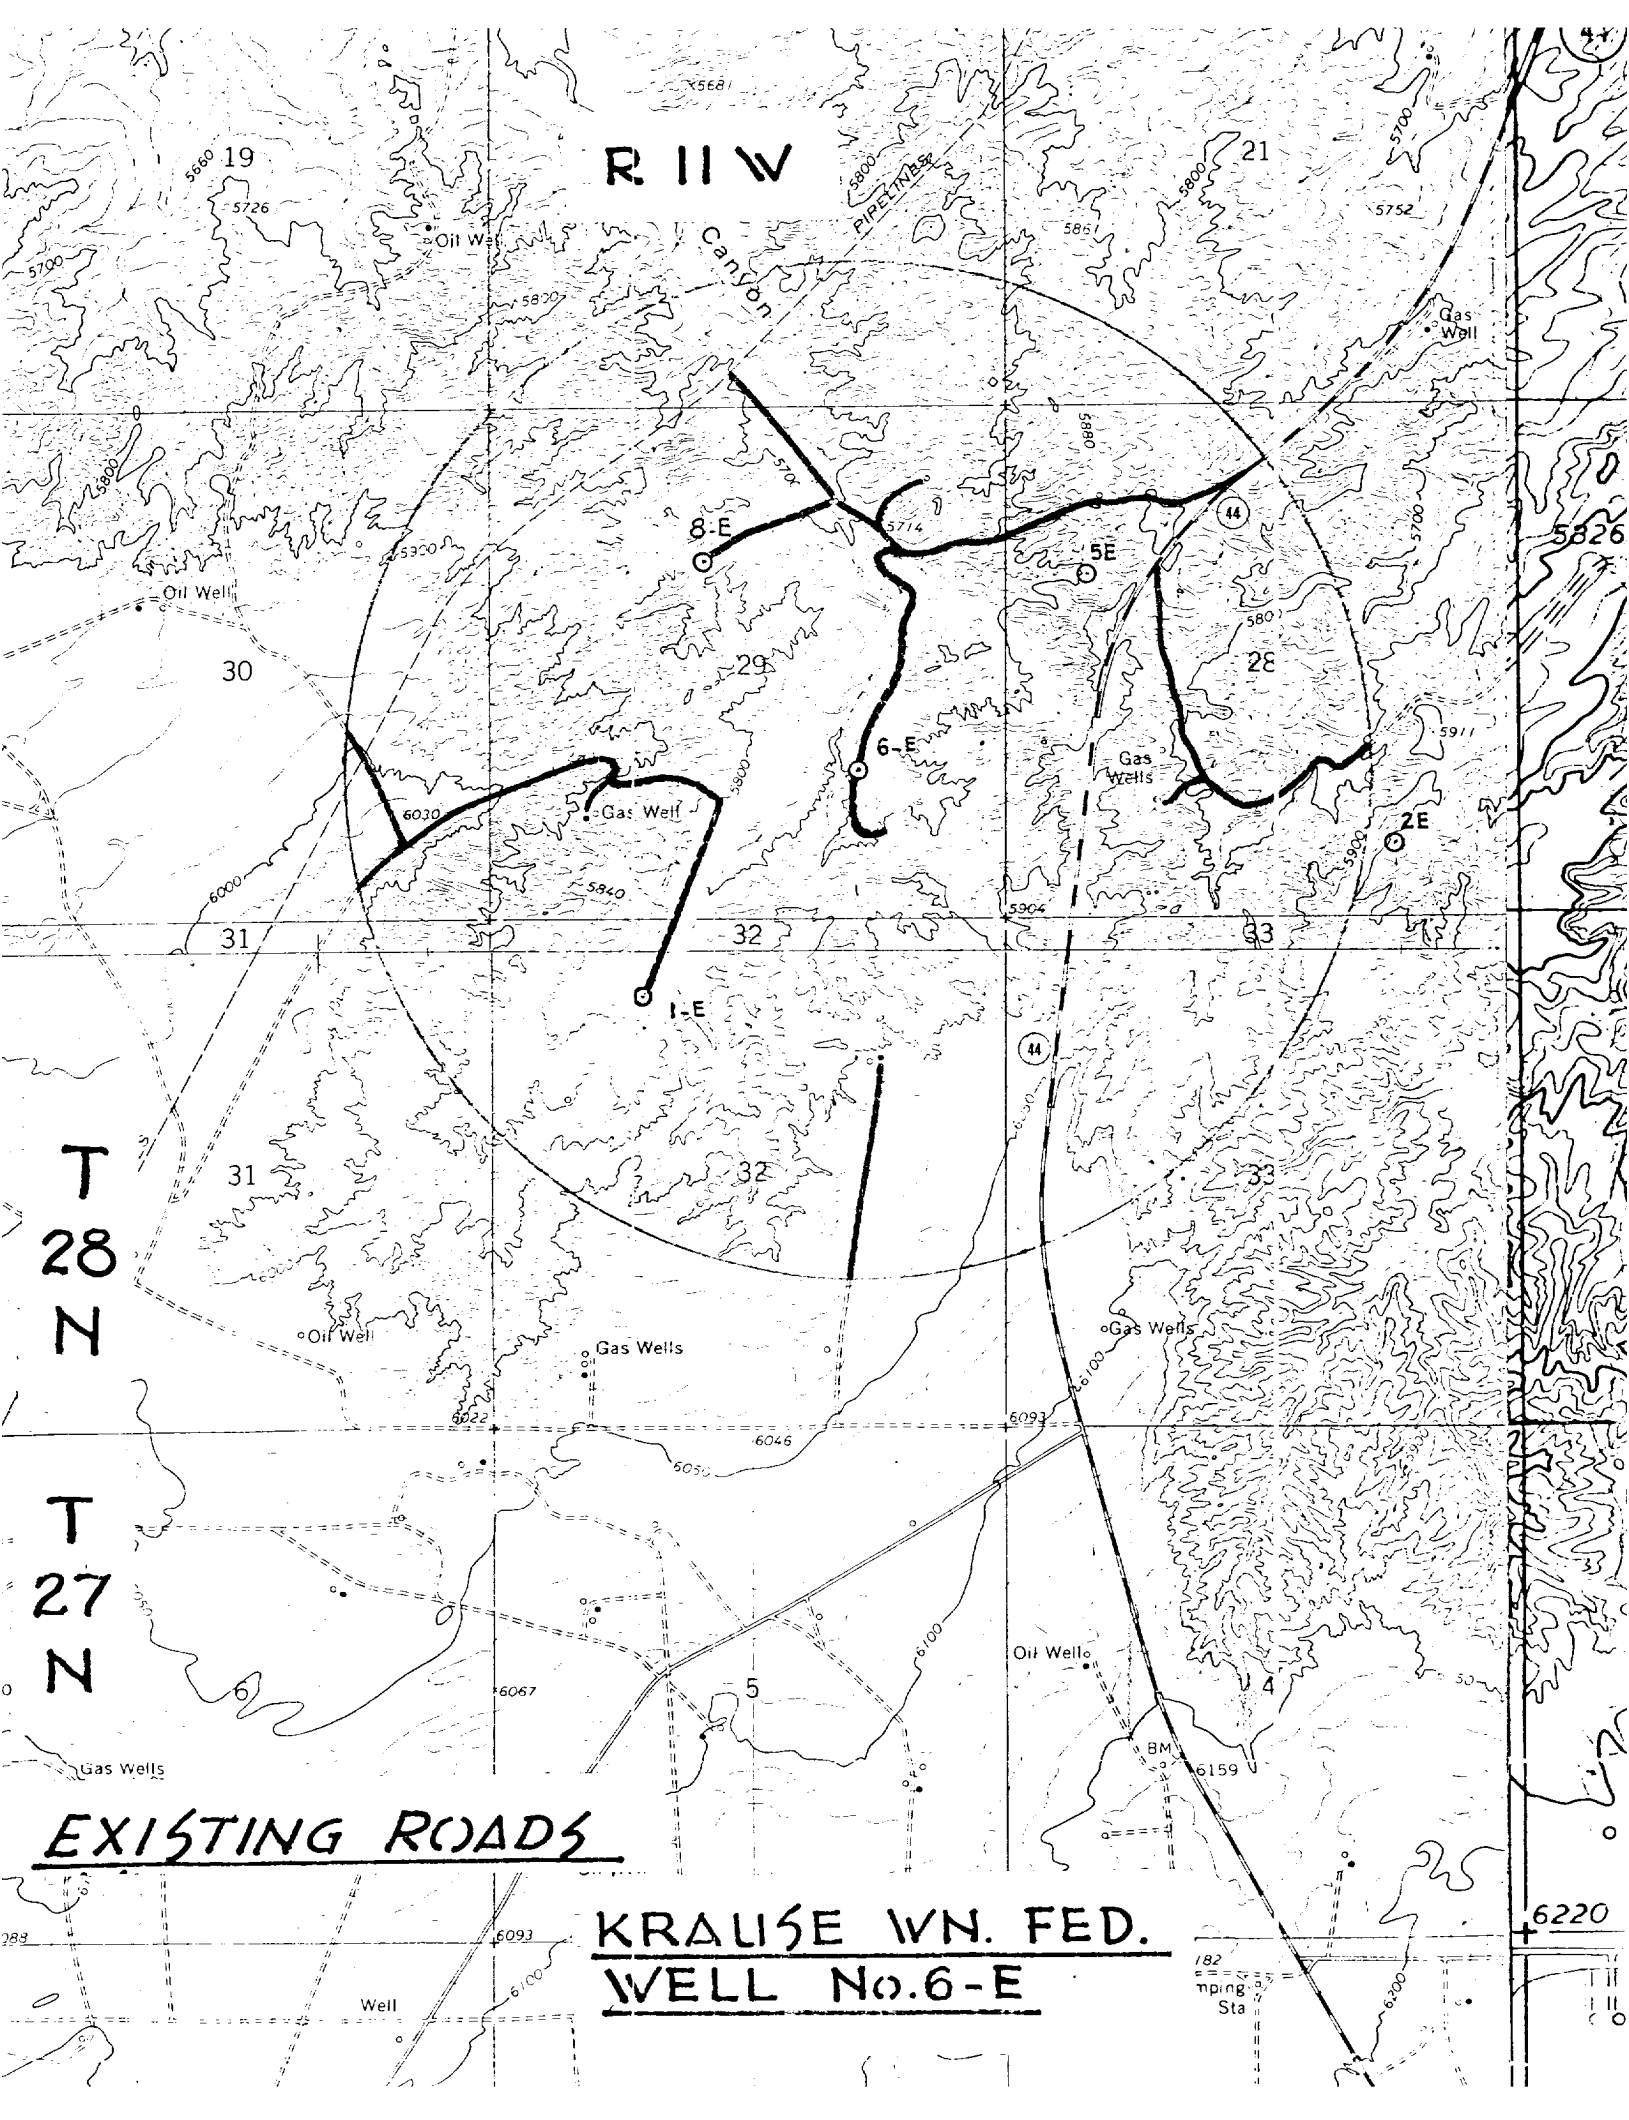

R I I W

Canyon

PIPELINE

T
28
N

T
27
N

EXISTING ROADS

KRAUSE WN. FED.
WELL No. 6-E

BM
6159
mping
Sta