

District I
1625 N. French Dr., Hobbs, NM 88240
District II
811 South First, Artesia, NM 88210
District III
1000 Rio Brazos Road, Aztec, NM 87410
District IV
2040 South Pacheco, Santa Fe, NM 87505

State of New Mexico
Energy Minerals and Natural Resources

Form C-101
Revised March 17, 1999

Oil Conservation Division
2040 South Pacheco
Santa Fe, NM 87505

Submit to appropriate District Office
State Lease - 6 Copies
Fee Lease - 5 Copies

☐ AMENDED REPORT

APPLICATION FOR PERMIT TO DRILL, RE-ENTER, DEEPEN, PLUGBACK, OR ADD A ZONE

¹ Operator Name and Address Conoco Inc., 10 Desta Drive, Suite 649W, Midland, TX 79705		² OGRID Number 005073
¹ Property Code 003276	⁵ Property Name State Com P	³ API Number 30 - 045-30426 ⁶ Well No. 12F

⁷ Surface Location

UL or lot no.	Section	Township	Range	Lot Idn	Feet from the	North/South line	Feet from the	East/West line	County
C	36	29N	8W		960	North	1805	West	San Juan

⁸ Proposed Bottom Hole Location If Different From Surface

UL or lot no.	Section	Township	Range	Lot Idn	Feet from the	North/South line	Feet from the	East/West line	County

⁹ Proposed Pool 1

Basin Dakota —

¹⁰ Proposed Pool 2

¹¹ Work Type Code N —	¹² Well Type Code G —	¹³ Cable/Rotary R —	¹⁴ Lease Type Code S —	¹⁵ Ground Level Elevation 6158' —
¹⁶ Multiple No	¹⁷ Proposed Depth 7680' —	¹⁸ Formation Dakota	¹⁹ Contractor NA	²⁰ Spud Date 11/15/00

²¹ Proposed Casing and Cement Program

Hole Size	Casing Size	Casing weight/foot	Setting Depth	Sacks of Cement	Estimated TOC
12-1/2"	J-55, 9-5/8"	36#	250'	124	Surface
8-3/4"	J-55, 7"	20#	3500'	507	Surface
6-1/4"	J-55, 4-1/2"	10.5#	7680'—	524	3400'

22 Describe the proposed program. If this application is to DEEPEN or PLUG BACK, give the data on the present productive zone and proposed new productive zone. Describe the blowout prevention program, if any. Use additional sheets if necessary.

It is proposed to drill a vertical wellbore to the Basin Dakota Pool. The well will be drilled and equipped according to the following attachments.

1. Well location and acreage dedication plat (C-102).
2. Proposed Well Plan Outline
3. Cementing Program
4. BOP/Choke Diagram

²³ I hereby certify that the information given above is true and complete to the best of my knowledge and belief.

Signature: *Kimberly Southall*

Printed name: Kimberly Southall

Title: Analyst

Date: 11/10/00

Phone: 915/686-5565

OIL CONSERVATION DIVISION

Approved by: *[Signature]*

Title: *[Signature]*

Approval Date: NOV 16 2000

Expiration Date: NOV 15 2001

Conditions of Approval:

Attached ☐

District II
PO Drawer 100, Artesia, NM 88211-0719

District III
1000 Rio Brazos Rd., Aztec, NM 87410

OIL CONSERVATION DIVISION
PO Box 2088
Santa Fe, NM 87504-2088

District IV
PO Box 2083, Santa Fe, NM 87504-2088

☐ AMENDED REPORT

WELL LOCATION AND ACREAGE DEDICATION PLAT

*API Number 30-045-30426	*Pool Code 71599	*Pool Name BASIN DAKOTA-
*Property Code 003276	*Property Name STATE COM P	*Well Number 12F
*OGRID No. 005073	*Operator Name CONOCO, INC.	*Elevation 6158


¹⁰ Surface Location

UL or lot no.	Section	Township	Range	Lot Idh	Feet from the	North/South line	Feet from the	East/West line	County
C	36	29N	8W		960	NORTH	1805	WEST	SAN JUAN


¹¹Bottom Hole Location If Different From Surface

UL or lot no.	Section	Township	Range	Lot Idn	Feet from the	North/South line	Feet from the	East/West line	County
¹² Dedicated Acres 320		¹³ Joint or Infill		¹⁴ Consolidation Code		¹⁵ Order No.			

NO ALLOWABLE WILL BE ASSIGNED TO THIS COMPLETION UNTIL ALL INTERESTS HAVE BEEN CONSOLIDATED
OR A NON-STANDARD UNIT HAS BEEN APPROVED BY THE DIVISION

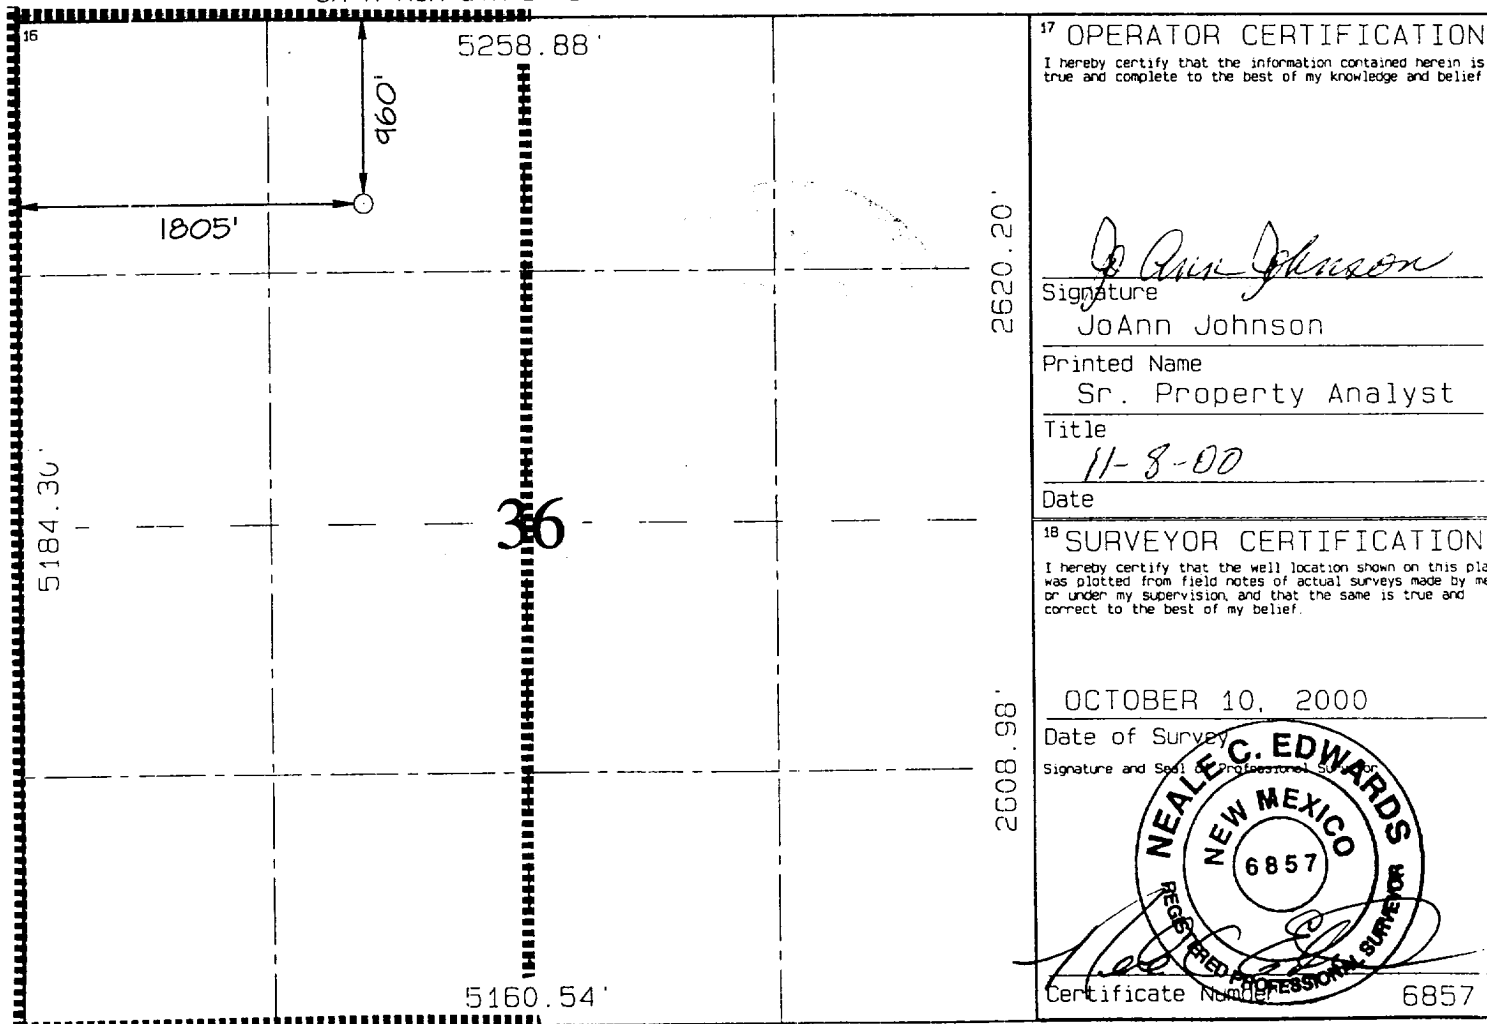

960' FNL & 1805' FWL, SECTION 36, T29N, R8W, N.M.P.M.
SAN JUAN COUNTY, NEW MEXICO

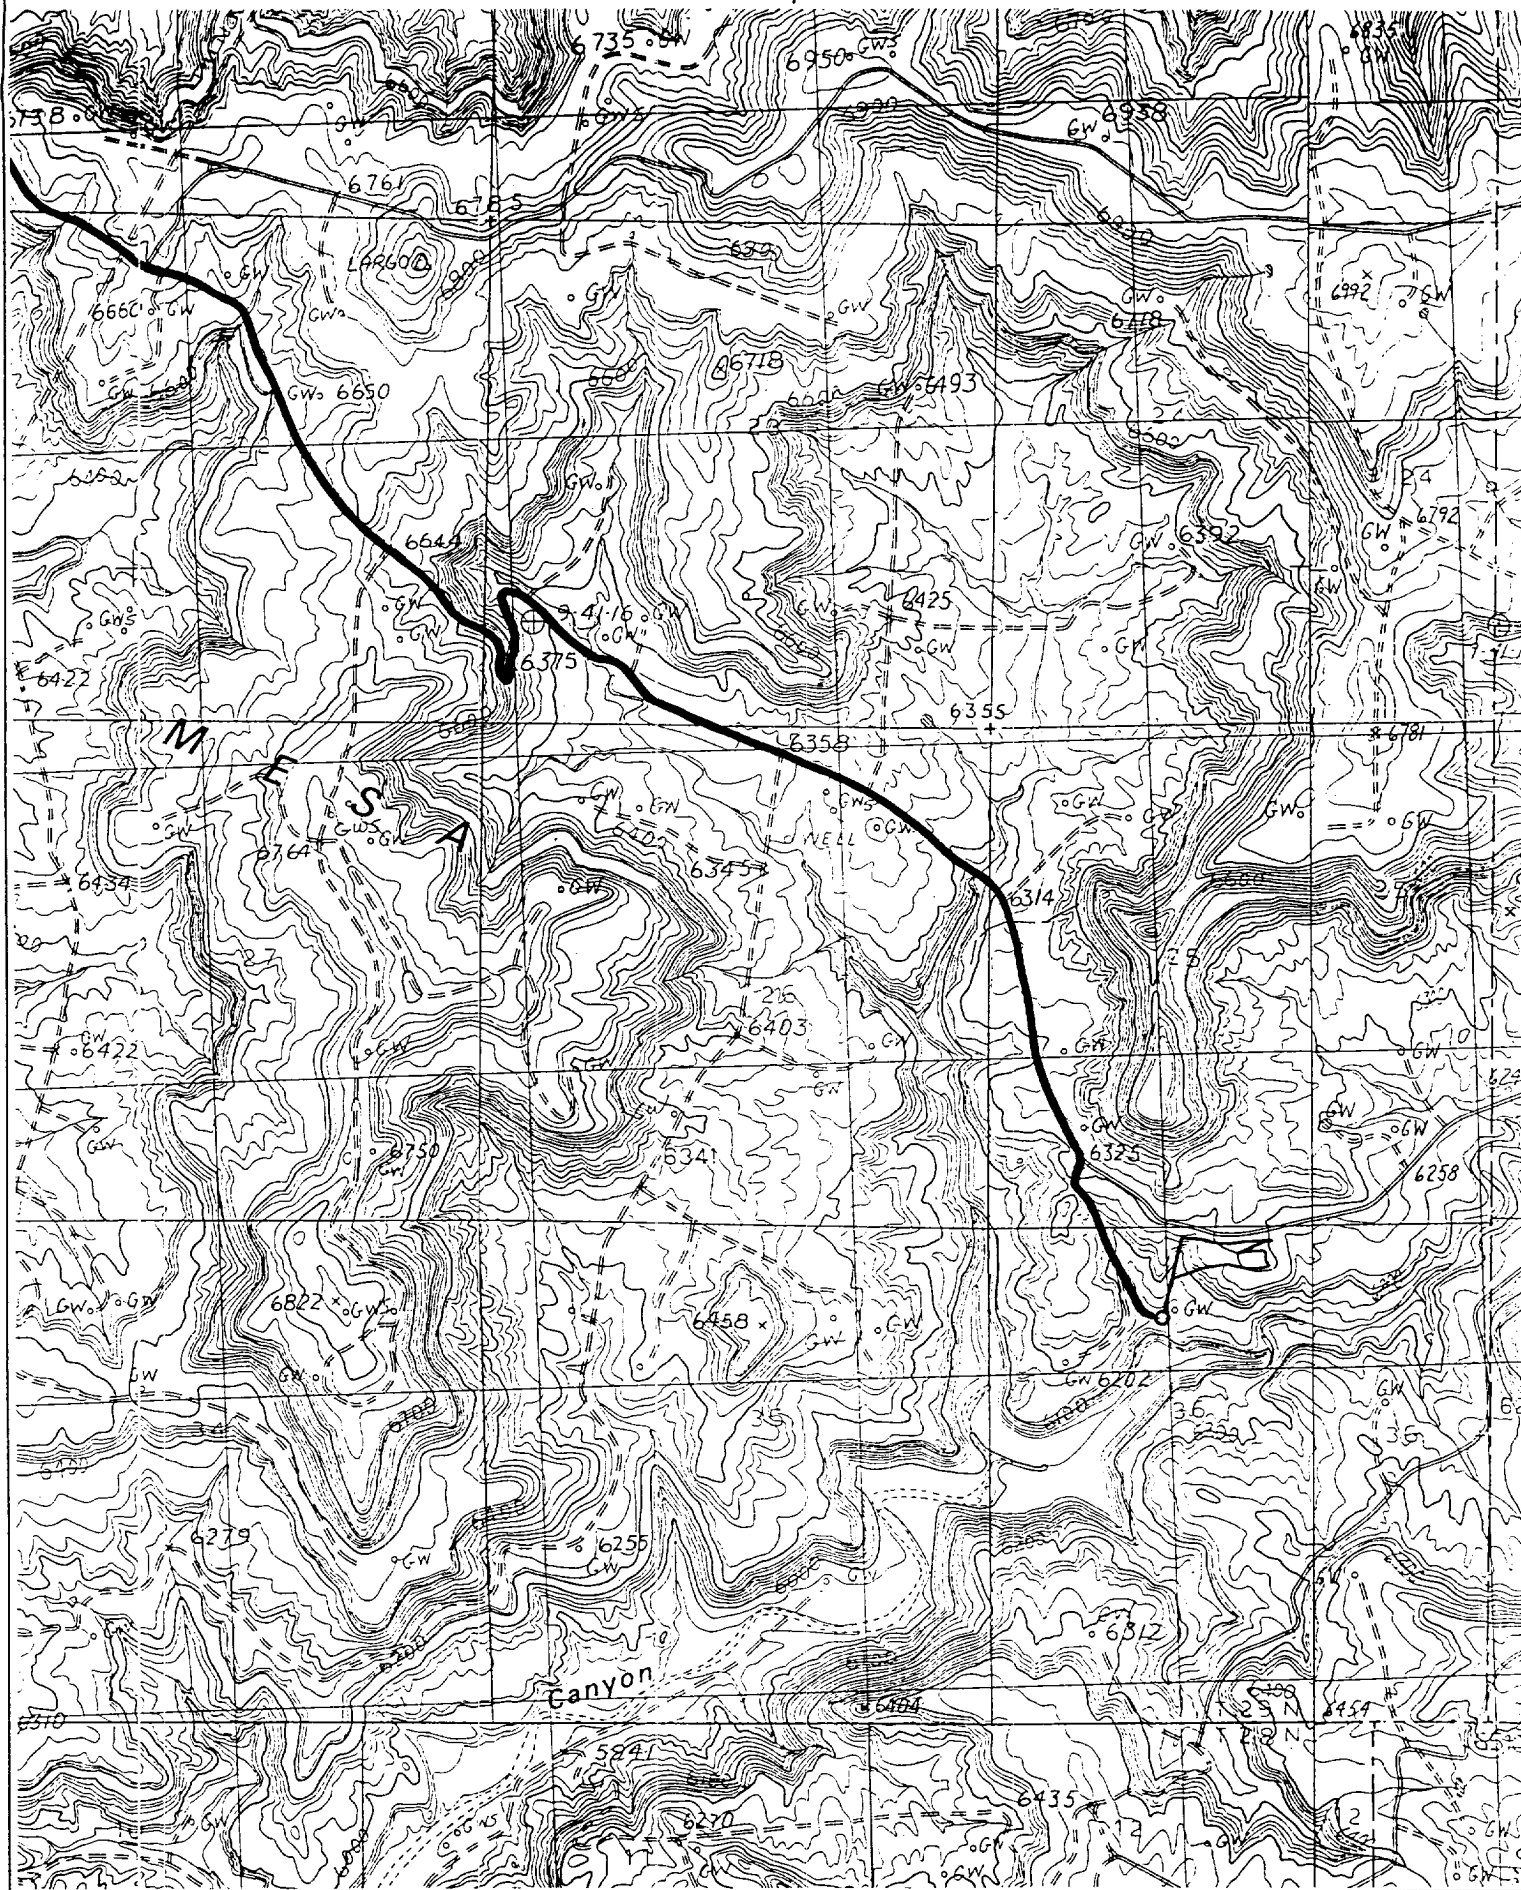

BOP SPECIFICATIONS

