


Well File

ATTACHMENT NO. 1


AMOCO PRODUCTION COMPANY
HOGELACK DAKOTA FIELD
WELL NO. 17 - USG SECTION 18

ELEVATION RDB 5110'

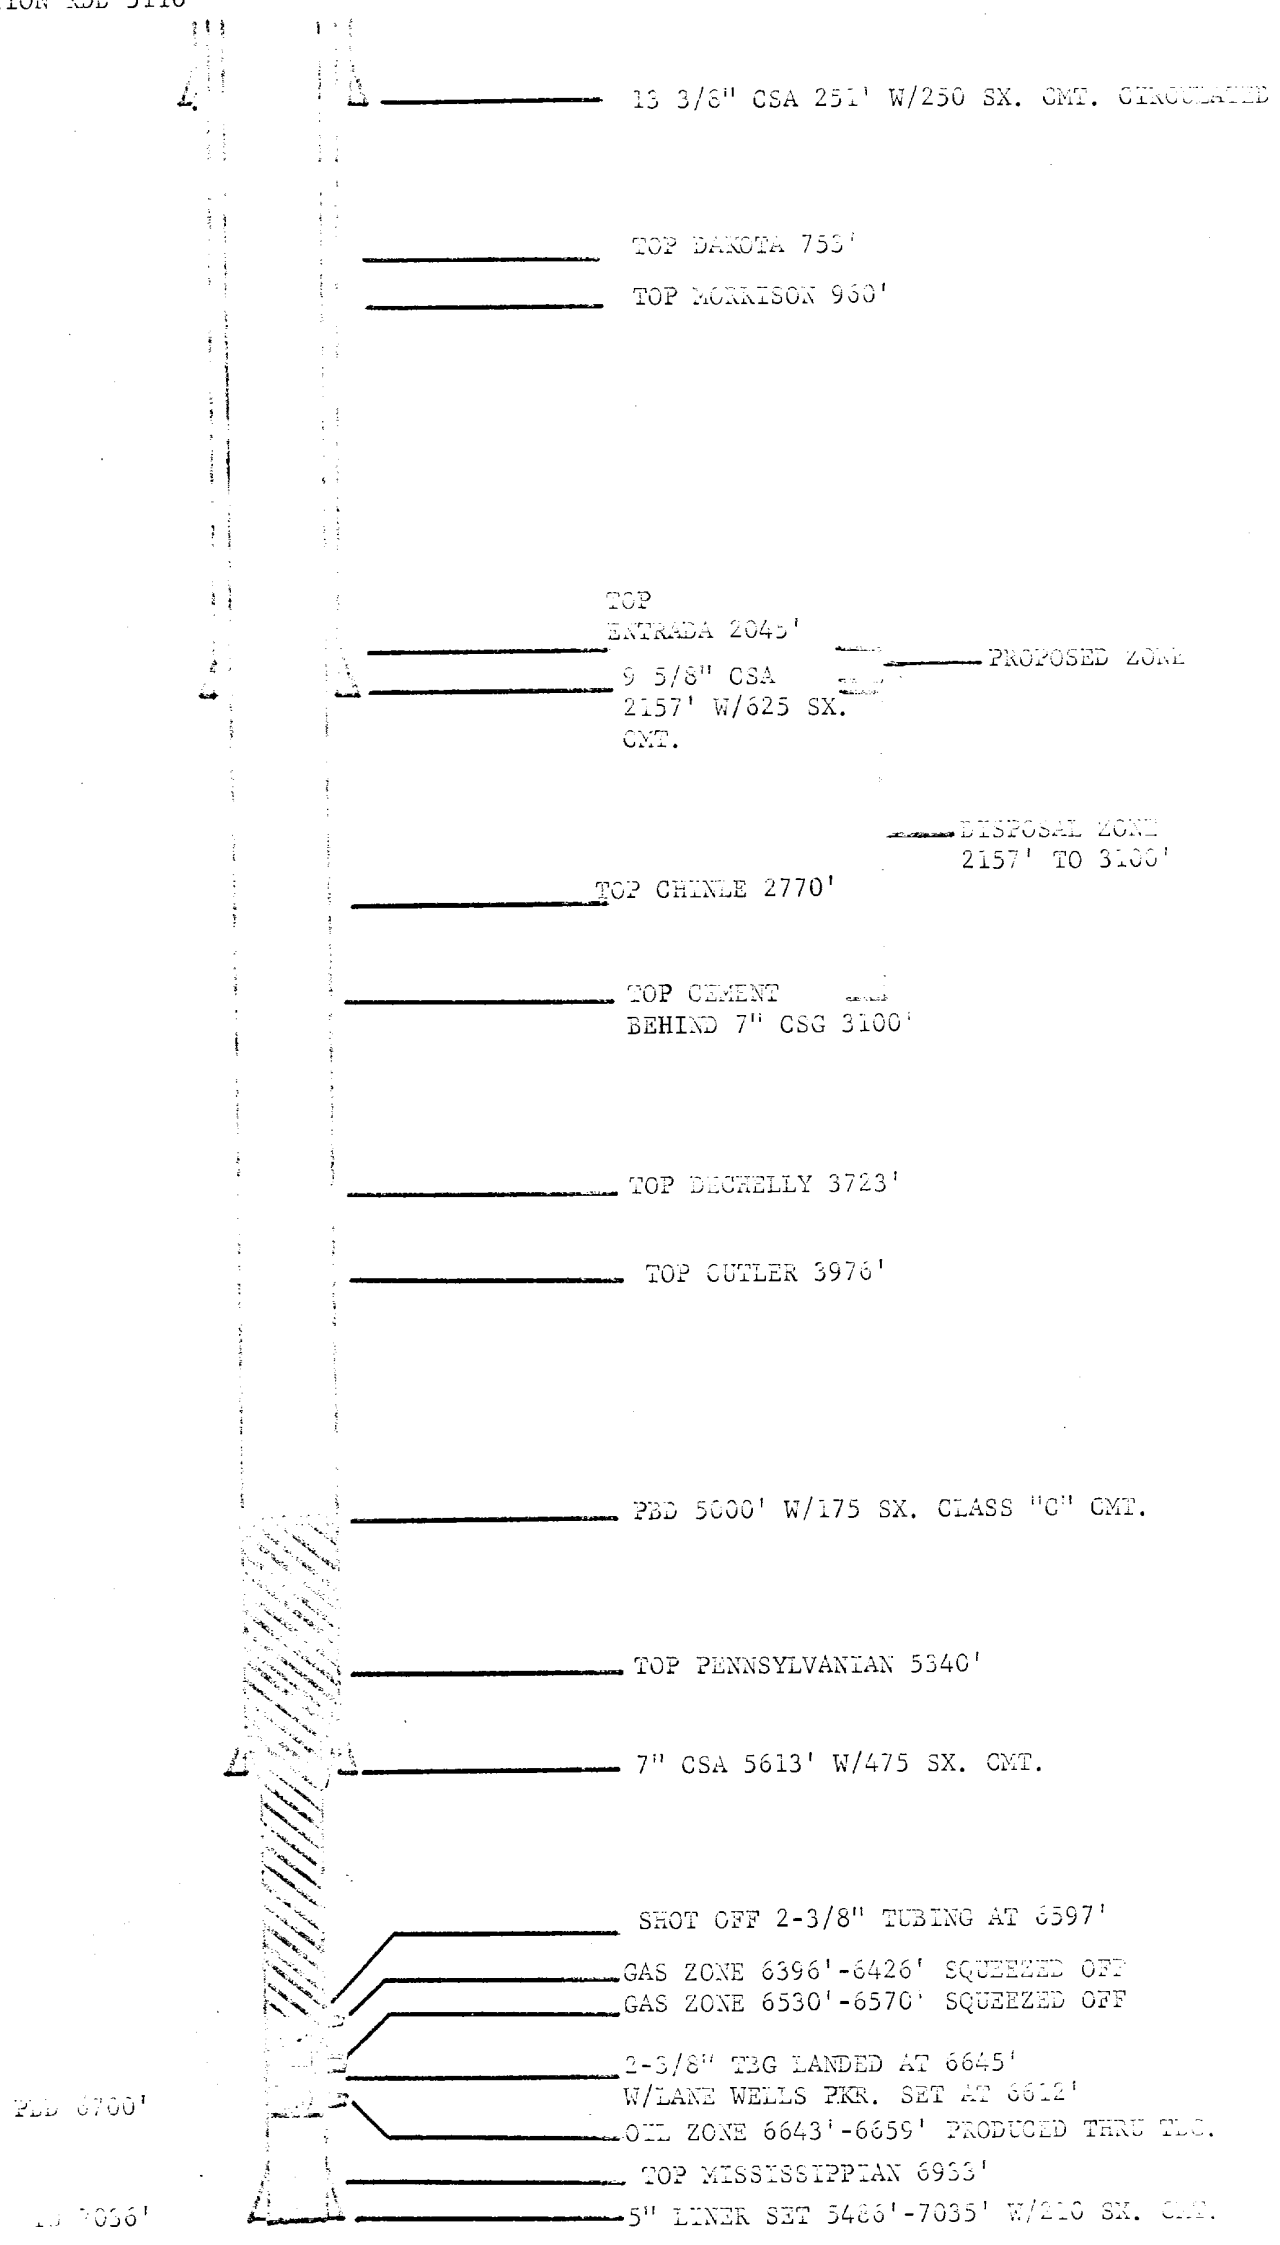

ATTACHMENT NO. 2

ELECTRICAL LOG

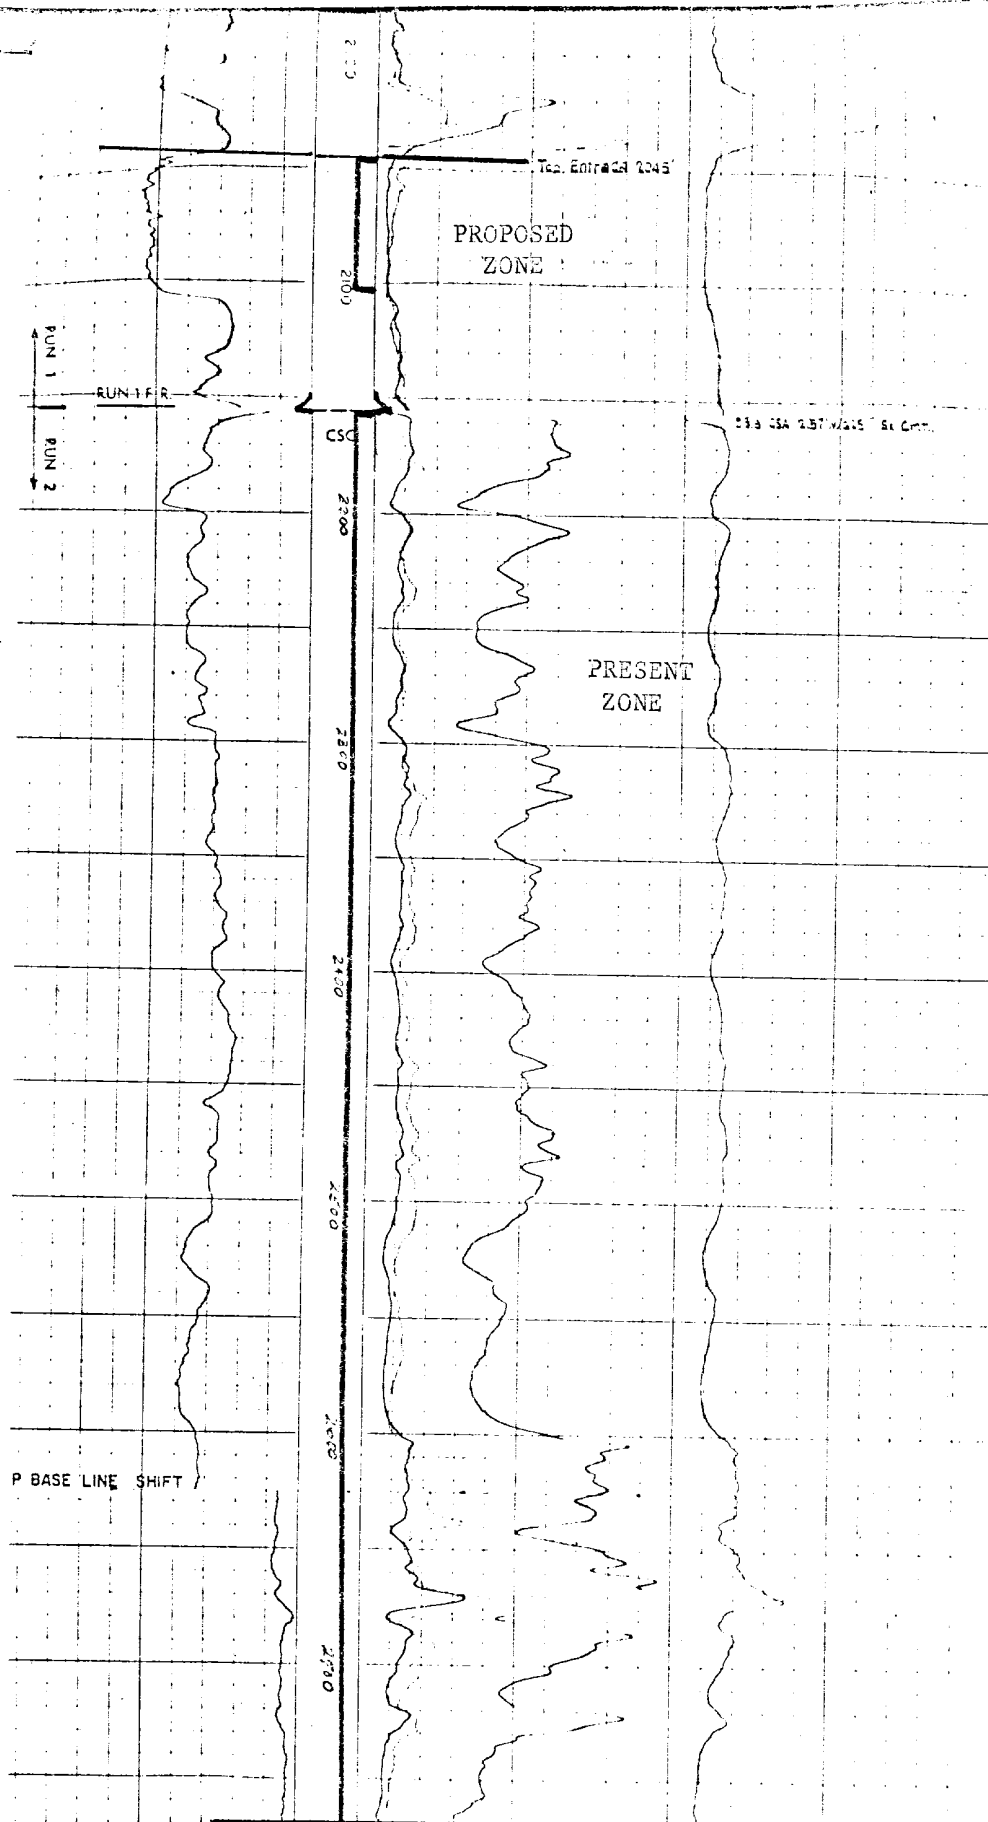

ATTACHMENT NO. 3

ELECTRICAL LOG
WELL NO. 17

2000

TOP OF
ENTRADA
2045'

PROPOSED
BRIDGE PLUG
59'

2100

PROPOSED BRIDGE PLUG

9-5/8" CSA 2157' W/625 SX.