


DEVELOPMENT PLAN
ROSA UNIT NO. 56
905' FNL & 1910' FWL
SECTION 4, T-31-N, R-5-W
RIO ARriba COUNTY, NEW MEXICO

The location of the proposed well is just off an existing road. Application for Special Use Permit has been submitted to the U. S. Forest Service. All construction will be in accordance with Forest Service specifications. No road construction will be necessary.

There are no camps or airstrips nearby. Arrangements will be made to truck water from water hole approximately 1.2 miles southeast of drill site. Upon completion of the well the location will be cleaned, leveled and reserve pits backfilled. Amoco's blowout preventer hookup will be used. The attached sketches show in detail the location of the proposed well.



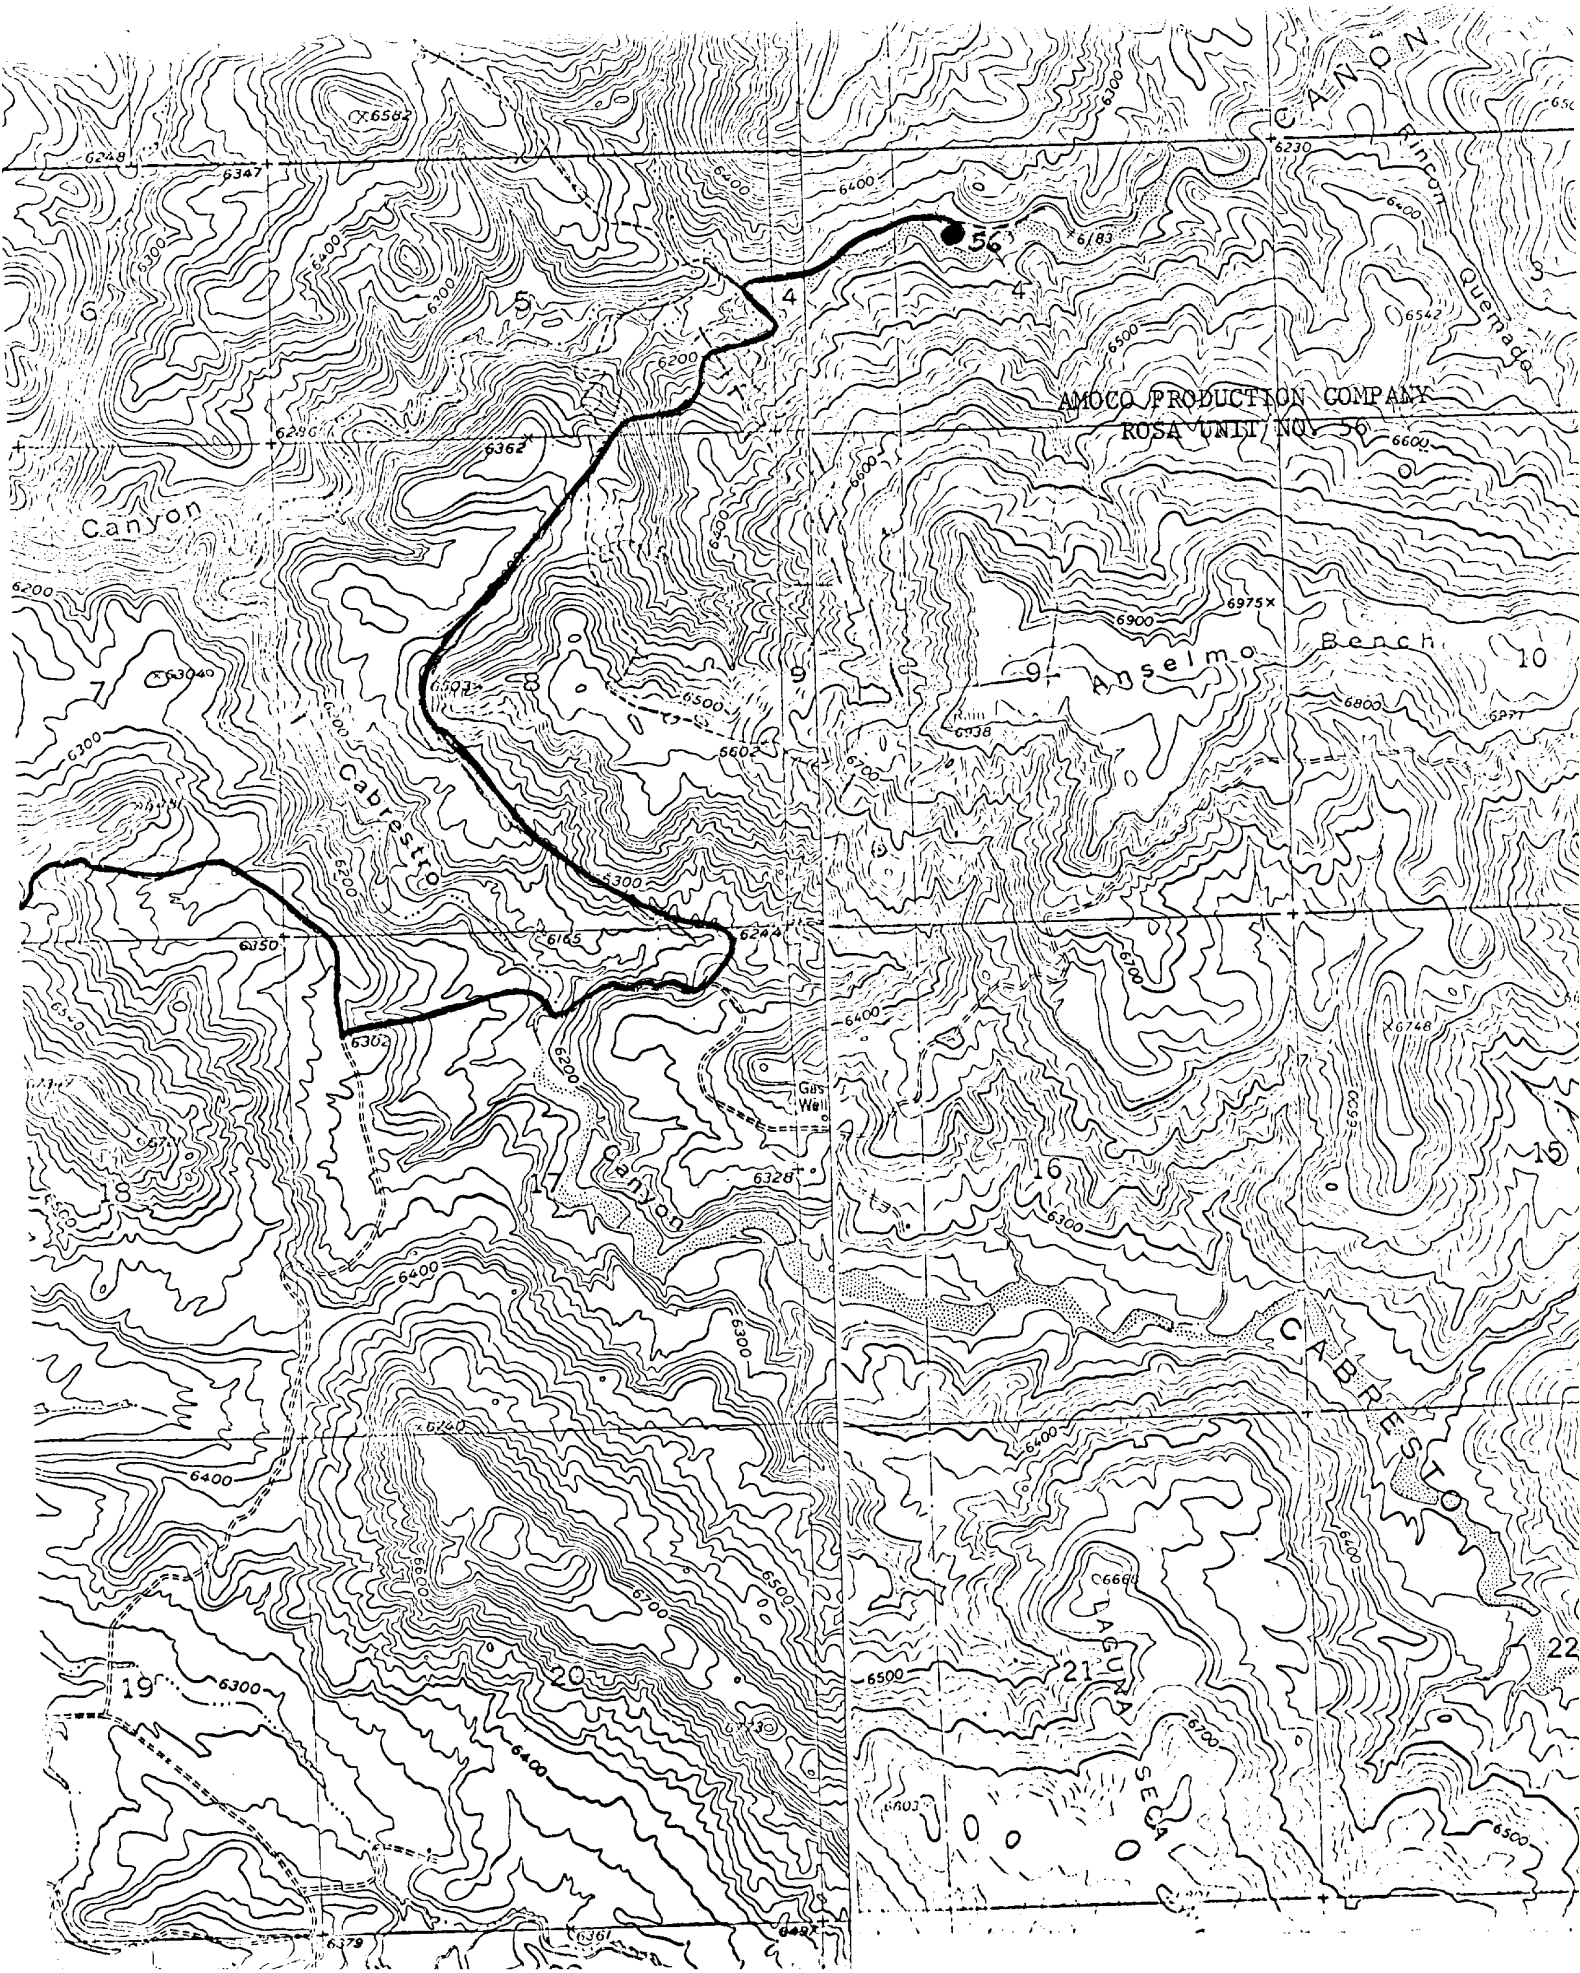

AMOCO PRODUCTION COMPANY
ROSA UNIT NOV 56

Anselmo Bench

Canyon

Cabresto

Canyon

CABRESTO CANYON

19

20

21

22


SECA

QUEMADA

10

15

22

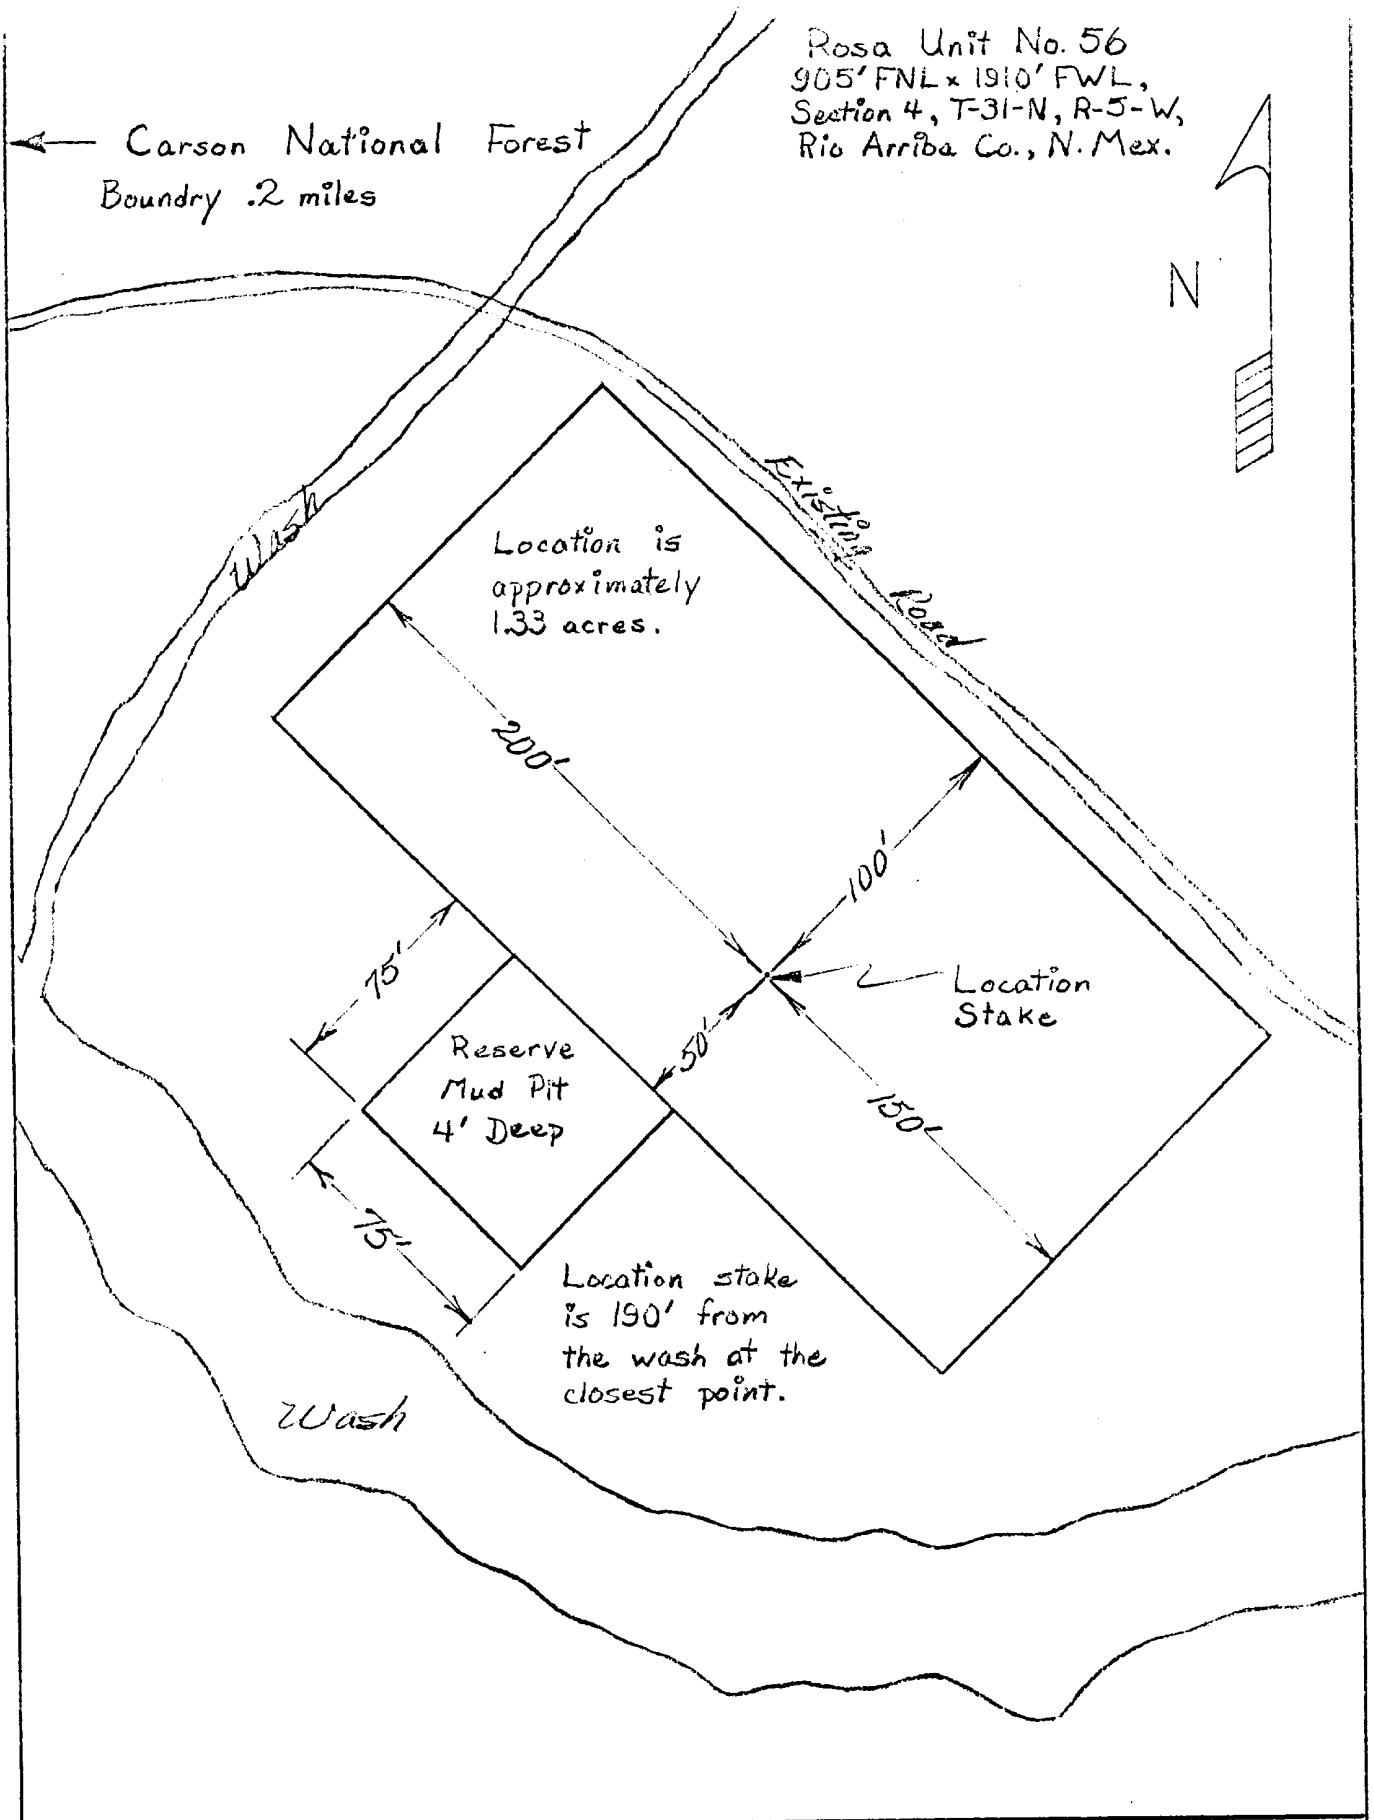

Amoco Production Company


SCALE: none

Rosa Unit No. 56 Location Diagram

5-7-74

R.K. Korte



DRG.
NO.

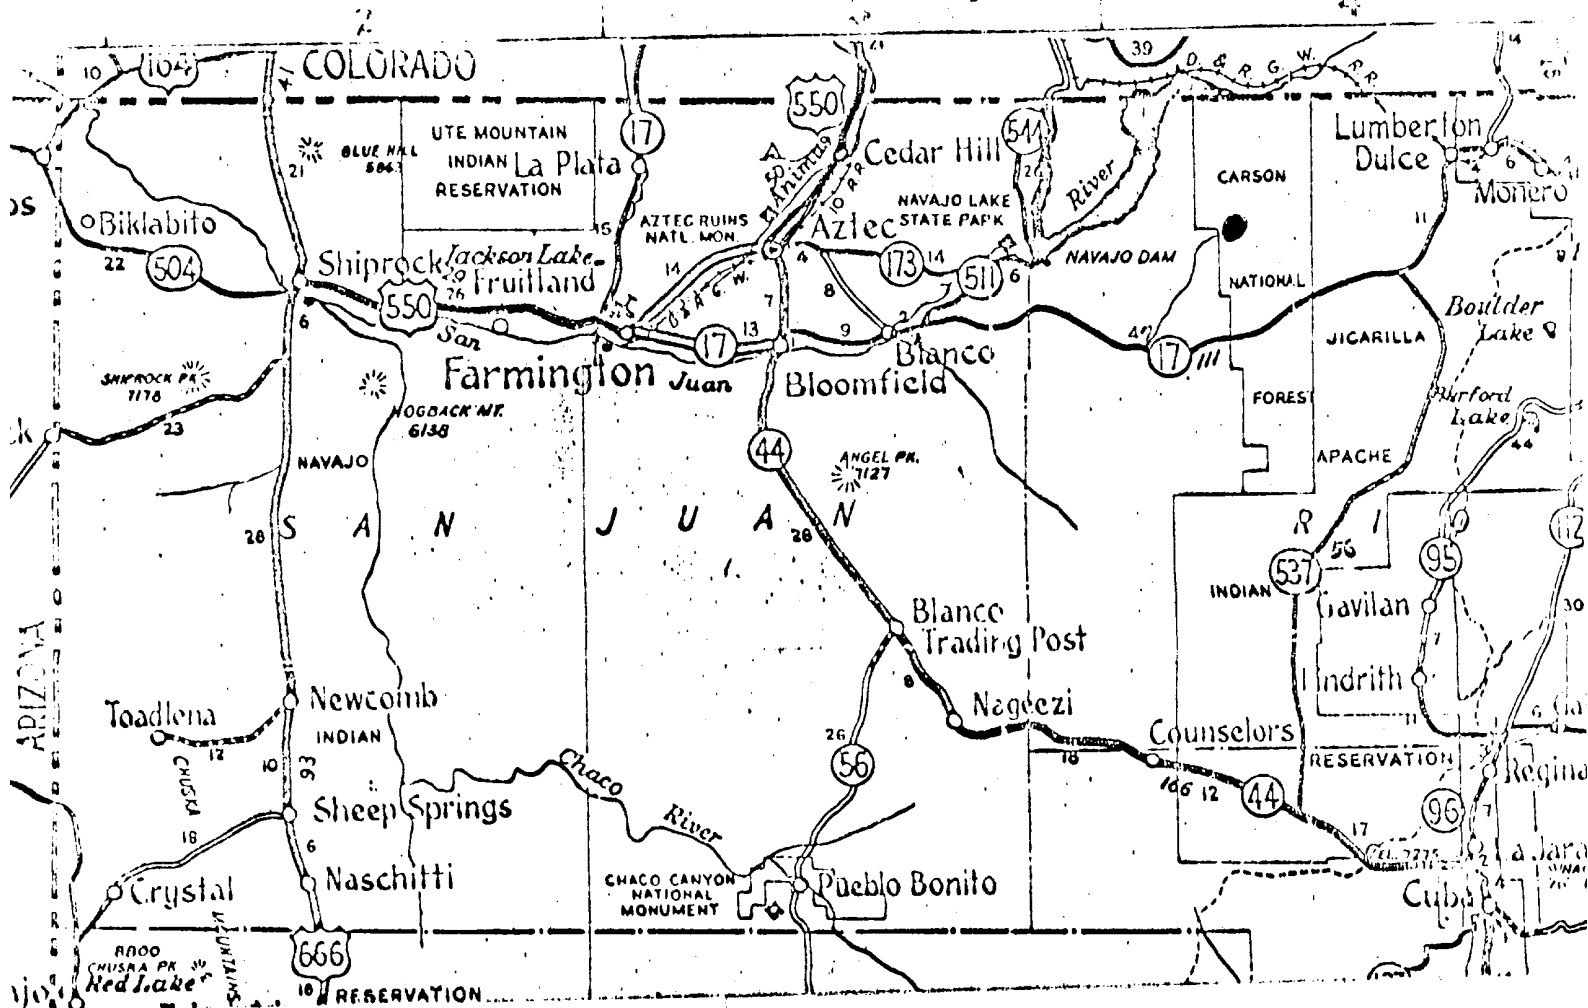


FARMINGTON AREA
DENVER DIVISION
TRAFFIC SKETCH
Rosa Unit No. 56
Rio Arriba County, New Mexico

Rail Point: Aztec - 72.3 Miles
Mud Point: Aztec - 72.3 Miles
Cement Point: Farmington - 79.3 Miles

5-8-74

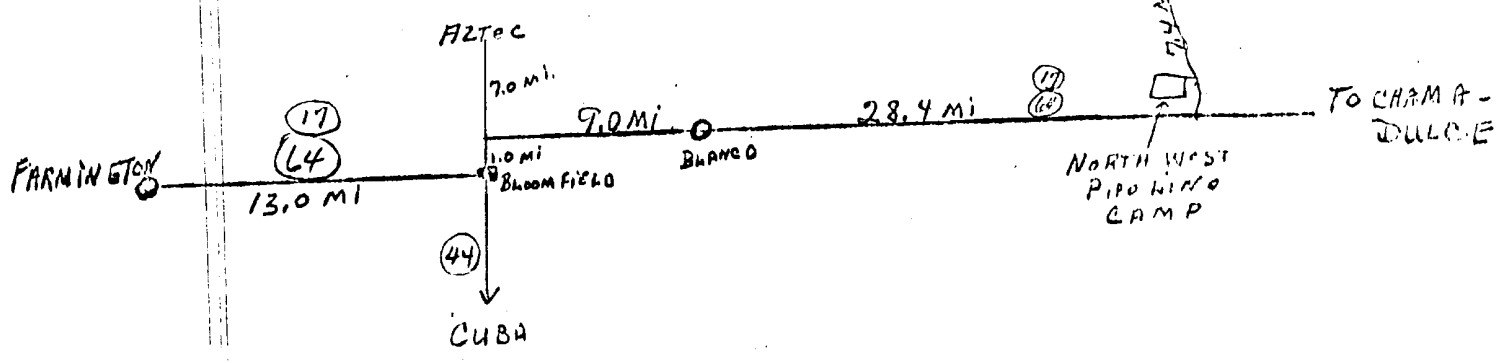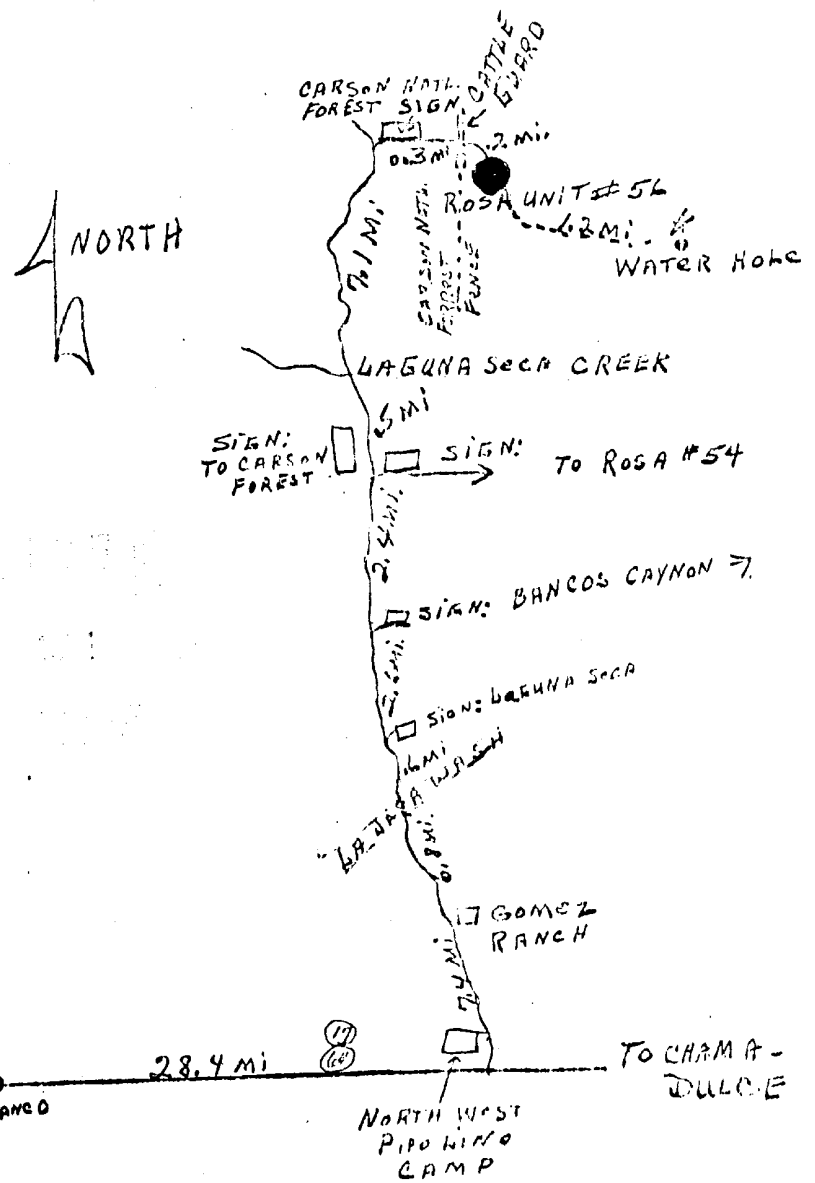

THIS PORTION, OR ANY PART THEREOF, MAY BE PLACED OUTSIDE OF SUB-STRUCTURE IF DESIRED. USE LONG RADIUS BENDS. PIPE USED FOR EXTENSION SHOULD BE SHOP MADE WITH NO SCREWED CONNECTIONS AND PRESSURE TESTED INITIALLY TO SAME TEST PRESSURE AS THE CHOKE MANIFOLD.

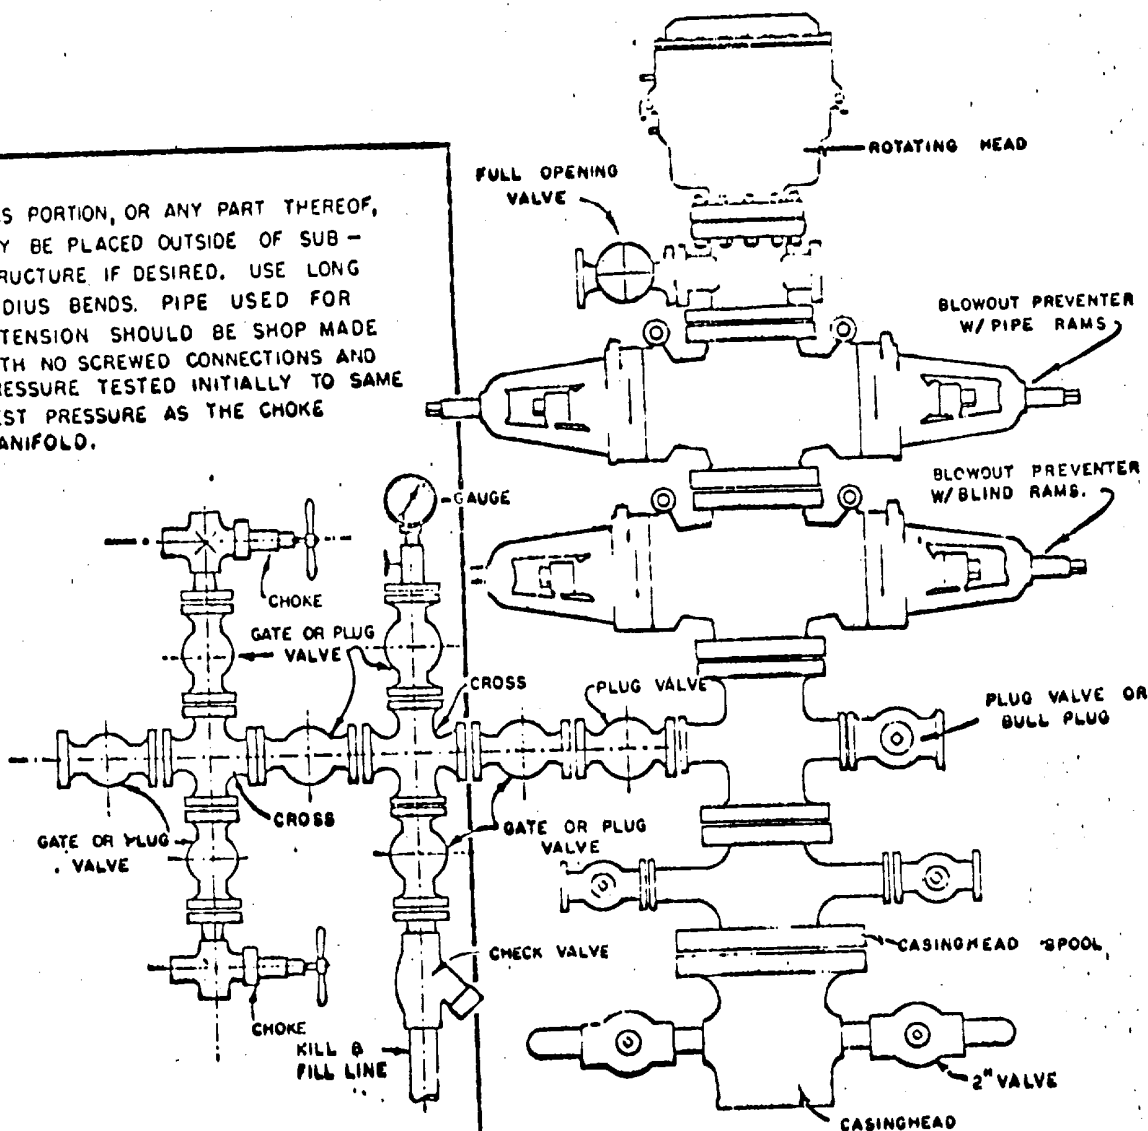

BLOWOUT PREVENTER HOOKUP

AMOCO PRODUCTION COMPANY

EXHIBIT D-4
OCTOBER 16, 1955