

Geology: W. Anderson
San Juan Co. N.M.
San Juan Loc. 15 - Twp. 31N-11W
San Juan Co., New Mexico

San Juan Loc. 15 - Twp. 31N-11W

1. The proposed location is approximately 11 miles in a northeasterly direction from the north exit from U.S. Hwy. 250 near Waterflow, N.M. A gravel road runs north of this exit for approximately two or three miles to a point immediately south of the San Juan power plant. At this point, turn west on an existing dirt road and follow in a northwesterly direction for a distance of approximately eight to nine miles or to a point which is approx. three quarters of a mile south-east of a windmill designated Windmill No. 4-11 as shown on U.S.G.S. Geifer Point - 1:50,000 scale topographic map. Here, turn northeast on access road and follow approximately 1300 feet to the location.
2. The access road to the location will be approx. 1300 feet long, running northeast from the existing road. The tank battery, if required, will be constructed on the location near the well site.
3. The proposed location is 700' long and 100' wide on Section 10, Township 31 North, Range 16 West in San Juan County, New Mexico. This is to be a proposed 2350' Dakota sand well, and all drilled formations will be tested as would any prudent operator. (See attached form, map).
4. No lateral access to other locations are planned.
5. If well is a producer, tank battery will be constructed on existing well pad.
6. Fresh water will be trucked from the San Juan river approximately 15 miles to the south.
7. Waste disposal will be in the reserve pit and trash pit. A pit for cuttings while air drilling will be 15 to 20 feet southeast of the well-site.
8. A camp or airstrip will be constructed.
9. A site layout plan is attached.
10. The surface will be restored as near possible to the original condition, including grading the location and pits as soon as practical. Grass will be reseeded on the disturbed area of the location.
11. The terrain in the area is rather moderate very low relief hills with very little native grass. Very little grading will be required for the well site and will not effect the natural drainage of the area.

Robert C. Anderson
Cte Irine No. 1
Box 13 - Twp. 31N-21W
San Juan Co., New Mexico

12. Lessee's or operator's representative.

Ashton A. Geren, Jr. Phone (505) 327-9483
Box 1400
Farmington, New Mexico 87401

13. I hereby certify that I, or persons under my direct supervision, have inspected the proposed wellsite and access route; that I am familiar with the conditions which presently exist; that the statements made in this plan are, to the best of my knowledge, true and correct; and, that the work associated with the operations proposed herein will be performed by Robert C. Anderson and its contractors and subcontractors in conformity with this plan and the terms and conditions under which it is approved.


December 8, 1977
Date

Ashton B. Geren, Jr.
Ashton A. Geren, Jr. Agent & Petroleum
Name & Title Consultant for:
Robert C. Anderson

RESERVE

Pat

AREA

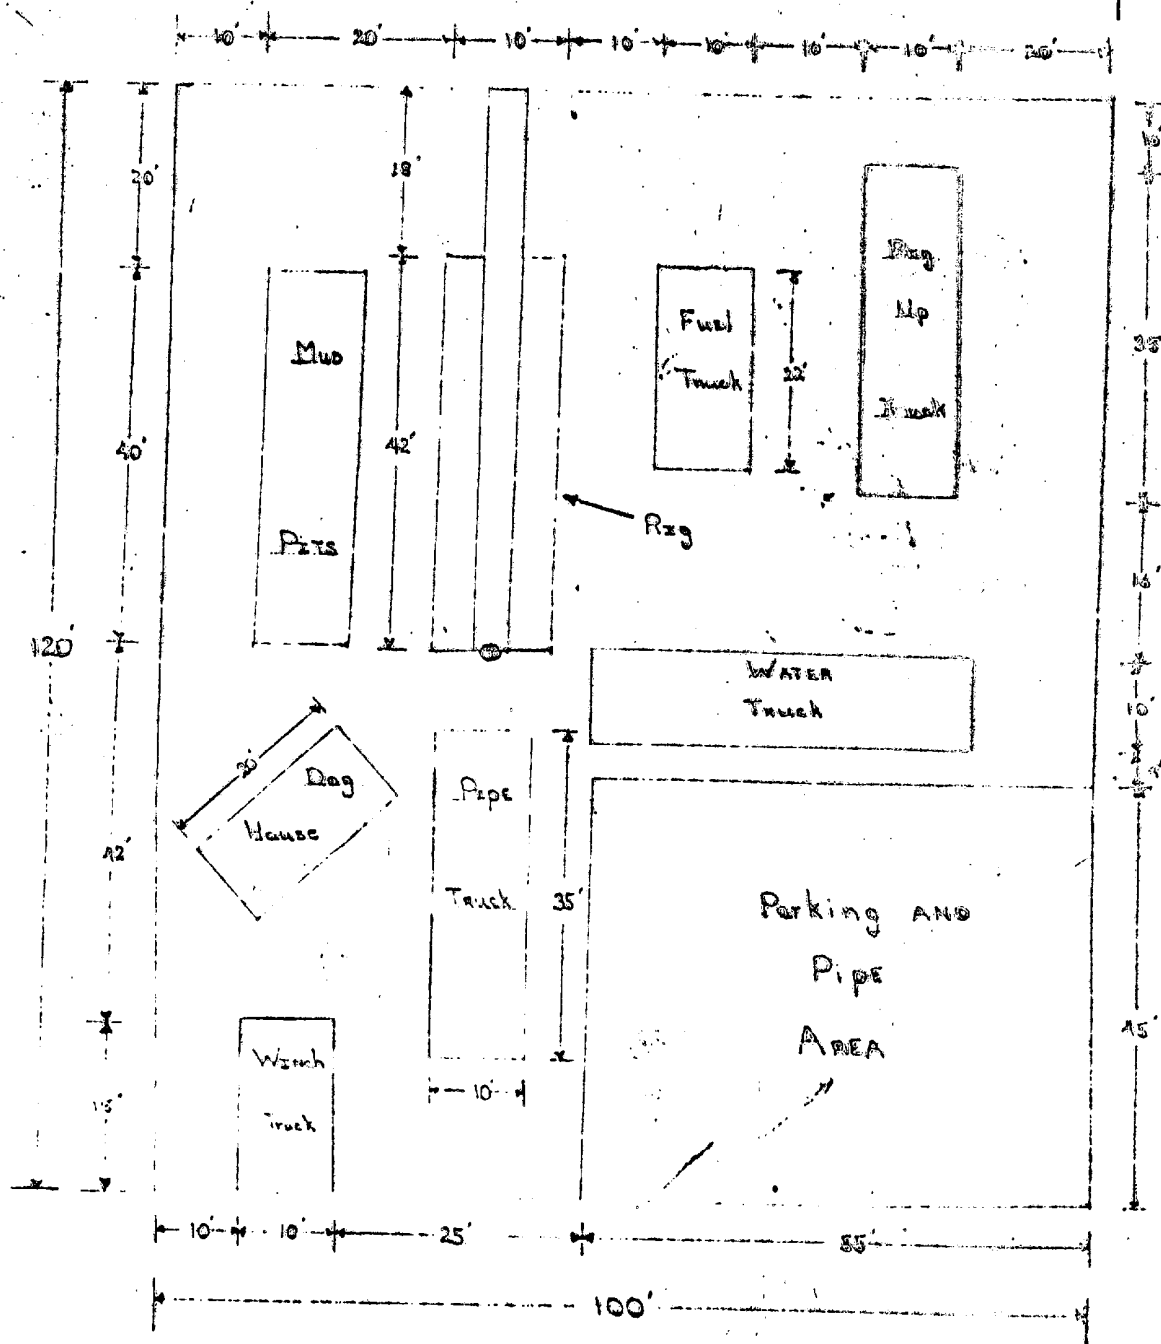


Scale: 1"=20'

LOCATION

Plot

For

Wilson Drilling Company D-104

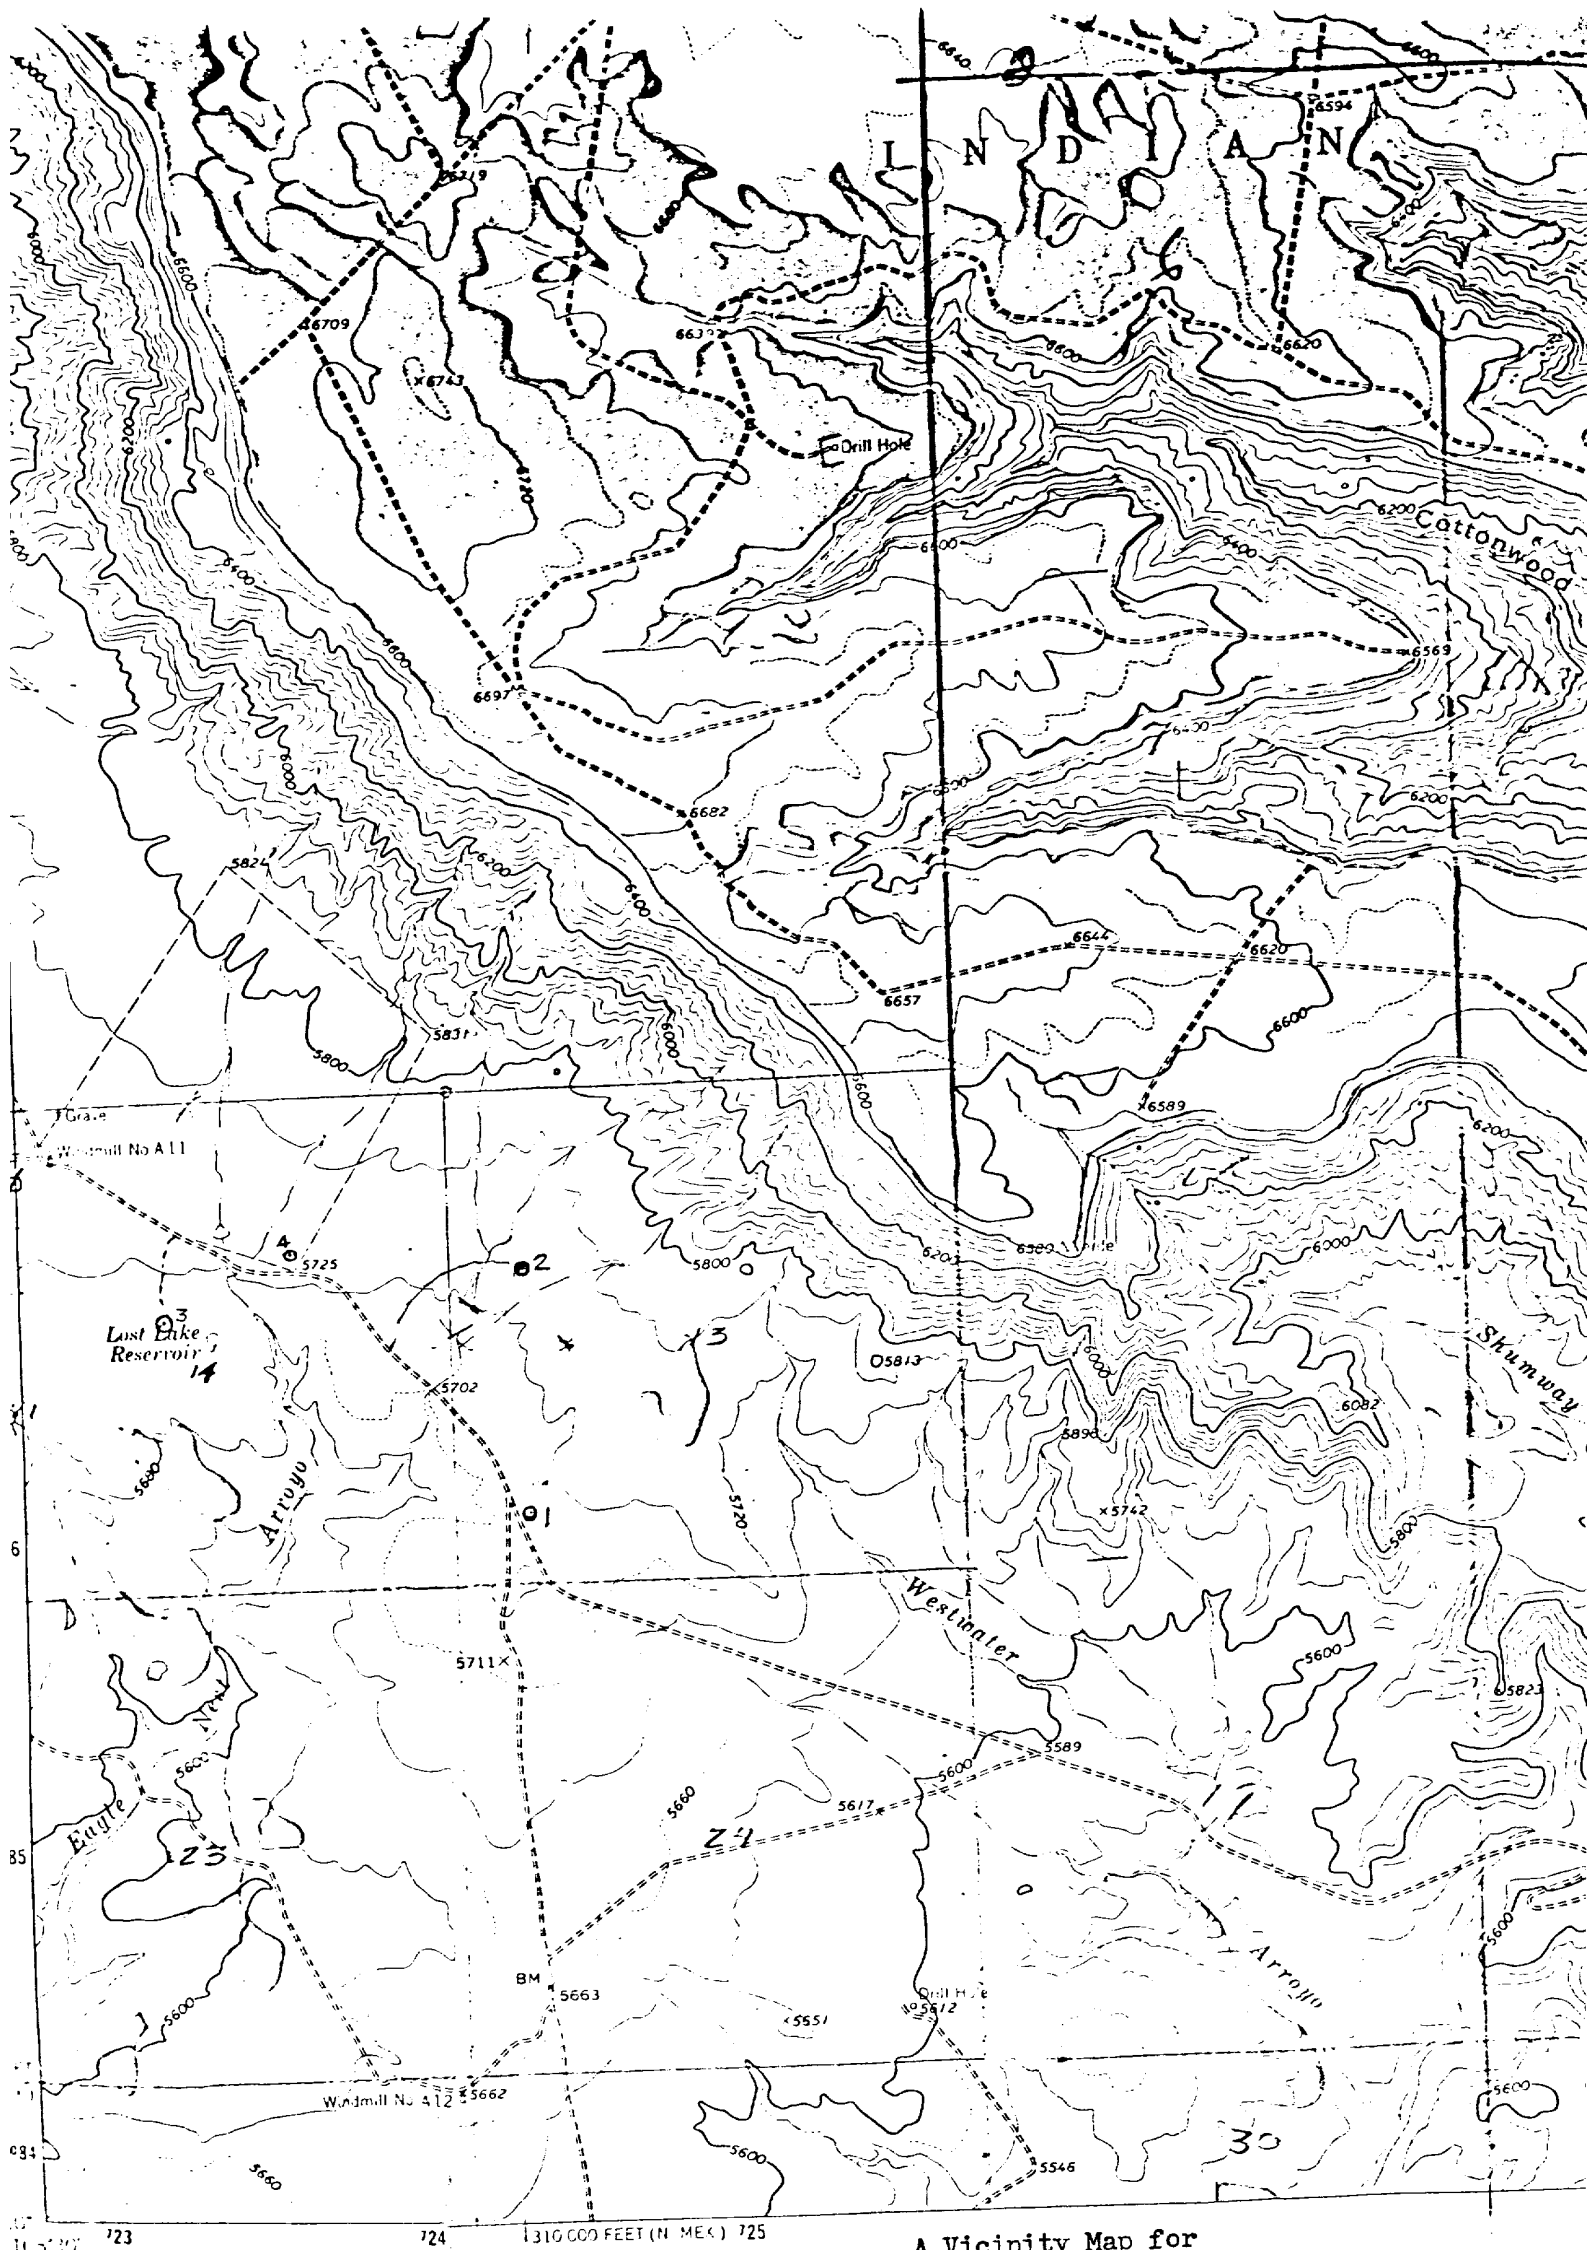

Mapped, edited, and published by the Geological Survey
Control by USGS and USC&GS

Topography by photogrammetric methods from aerial photographs taken 1958 and 1962. Field checked 1963.

Projection: 1927 North America
10' 100' 5' at grids based on New Mexico coordinate system. Spot zone
in Colorado coordinate system, south zone
in Colorado coordinate system, north zone

A Vicinity Map for
Robert C. Anderson #2 Ute Tribe
1850' FNL 790' FWL Sec 13-T31N-R16W
San Juan County, New Mexico

1" = 33' / 27 MILS
14" = 249 MILS

