

HOBBS OCD

AUG 31 2012

DISTRICT I

1625 N. French Dr., Hobbs, NM 88240
Phone (575) 393-6161 Fax: (575) 393-0720

DISTRICT II

811 S. First St., Artesia, NM 88210
Phone (575) 746-1203 Fax: (575) 746-9720

DISTRICT III

1000 Rio Brazos Rd., Aztec, NM 87410
Phone (505) 334-8178 Fax: (505) 334-8170

DISTRICT IV

1220 S. St. Francis Dr., Santa Fe, NM 87505
Phone (505) 476-3460 Fax: (505) 476-3462State of New Mexico
Energy, Minerals and Natural Resources Department

Form C-102

Revised August 1, 2011

Submit one copy to appropriate
District OfficeRECEIVED
OIL

CONSERVATION DIVISION

1220 South St. Francis Dr.
Santa Fe, New Mexico 87505

WELL LOCATION AND ACREAGE DEDICATION PLAT

□ AMENDED REPORT

API Number 30-025-40736	Pool Code 62160	Pool Name Vacuum Glorieta
Property Code 31257	Property Name VACUUM GLORIETA EAST UNIT	Well Number 37-31
GRID No. 217817	Operator Name CONOCO PHILLIPS	Elevation 3975'

Surface Location

UL or lot No.	Section	Township	Range	Lot Idn	Feet from the	North/South line	Feet from the	East/West line	County
A	31	17 S	35 E		969	NORTH	153	EAST	LEA

Bottom Hole Location If Different From Surface


UL or lot No.	Section	Township	Range	Lot Idn	Feet from the	North/South line	Feet from the	East/West line	County
A	31	17 S	35 E		810	NORTH	623	EAST	LEA
Dedicated Acres 40	Joint or Infill	Consolidation Code	Order No.						

NO ALLOWABLE WILL BE ASSIGNED TO THIS COMPLETION UNTIL ALL INTERESTS HAVE BEEN CONSOLIDATED
OR A NON-STANDARD UNIT HAS BEEN APPROVED BY THE DIVISION

LOT 1	SURFACE LOCATION Lat - N 32°47'46.02" Long - W 103°29'20.36" NMSPC- N 654395.284 E 800790.985 (NAD-83) Lat - N 32°47'45.58" Long - W 103°29'18.58" NMSPC- N 654330.263 E 759612.057 (NAD-27)		OPERATOR CERTIFICATION I hereby certify that the information contained herein is true and complete to the best of my knowledge and belief, and that this organization either owns a working interest or unleased mineral interest in the land including the proposed bottom hole location or has a right to drill this well at this location pursuant to a contract with an owner of such a mineral or working interest, or to a voluntary pooling agreement or a compulsory pooling order heretofore entered by the division. <i>Susan B. Maunder</i> 8/29/12 Signature Date Printed Name Email Address <i>conocophillips.com</i>
LOT 2	BOTTOM HOLE LOCATION Lat - N 32°47'47.61" Long - W 103°29'25.87" NMSPC- N 654552.021 E 800319.528 (NAD-83) Lat - N 32°47'47.17" Long - W 103°29'24.09" NMSPC- N 654487.0 E 759140.6 (NAD-27)		SURVEYOR CERTIFICATION I hereby certify that the well location shown on this plat was plotted from field notes of actual surveys made by me or under my supervision, and that the same is true and correct to the best of my belief.
LOT 3			Date Surveyed Signature & Seal of Professional Surveyor
LOT 4			Certificate No. Gary L. Jones 7977 BASIN SURVEYS 26931

SEP 04 2012

SECTION 31, TOWNSHIP 17 SOUTH, RANGE 35 EAST, N.M.P.M.,
LEA COUNTY, WELL PAD VACINITY NEW MEXICO.

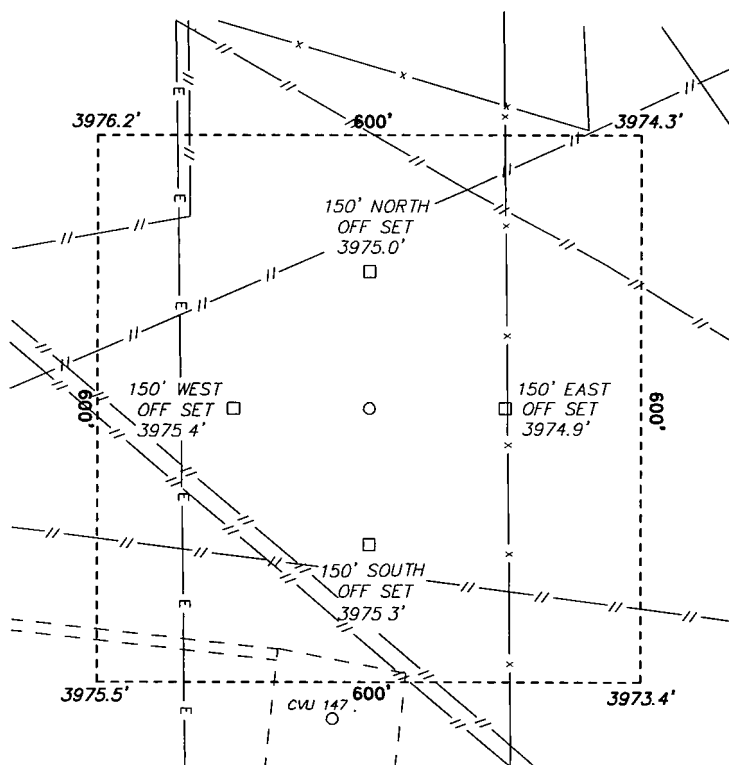

CONOCO PHILLIPS
VACUUM GLORIETA EAST UNIT #37-31
ELEV. - 3975'
Lat - N 32°47'46.02"
Long - W 103°29'20.36"
NMSPCE- N 654395.284
E 800790.985
(NAD-83)
Lat - N 32°47'45.58"
Long - W 103°29'18.58"
NMSPCE- N 654330.263
E 759612.057
(NAD-27)

200 0 200 400 FEET
SCALE: 1" = 200'

ConocoPhillips

REF: VACUUM GLORIETA EAST UNIT #37-31 / WELL PAD VACINITY

THE VACUUM GLORIETA EAST UNIT #37-31 LOCATED 969'
FROM THE NORTH LINE AND 153' FROM THE EAST LINE OF
SECTION 31, TOWNSHIP 17 SOUTH, RANGE 35 EAST,
N.M.P.M., LEA COUNTY, NEW MEXICO.


BASIN SURVEYS P.O. BOX 1786 - HOBBS, NEW MEXICO

W.O. Number: 26931 Drawn By: J. SMALL

Date: 07-16-2012 Disk: JMS 26931

Survey Date: 07-13-2012

Sheet 2

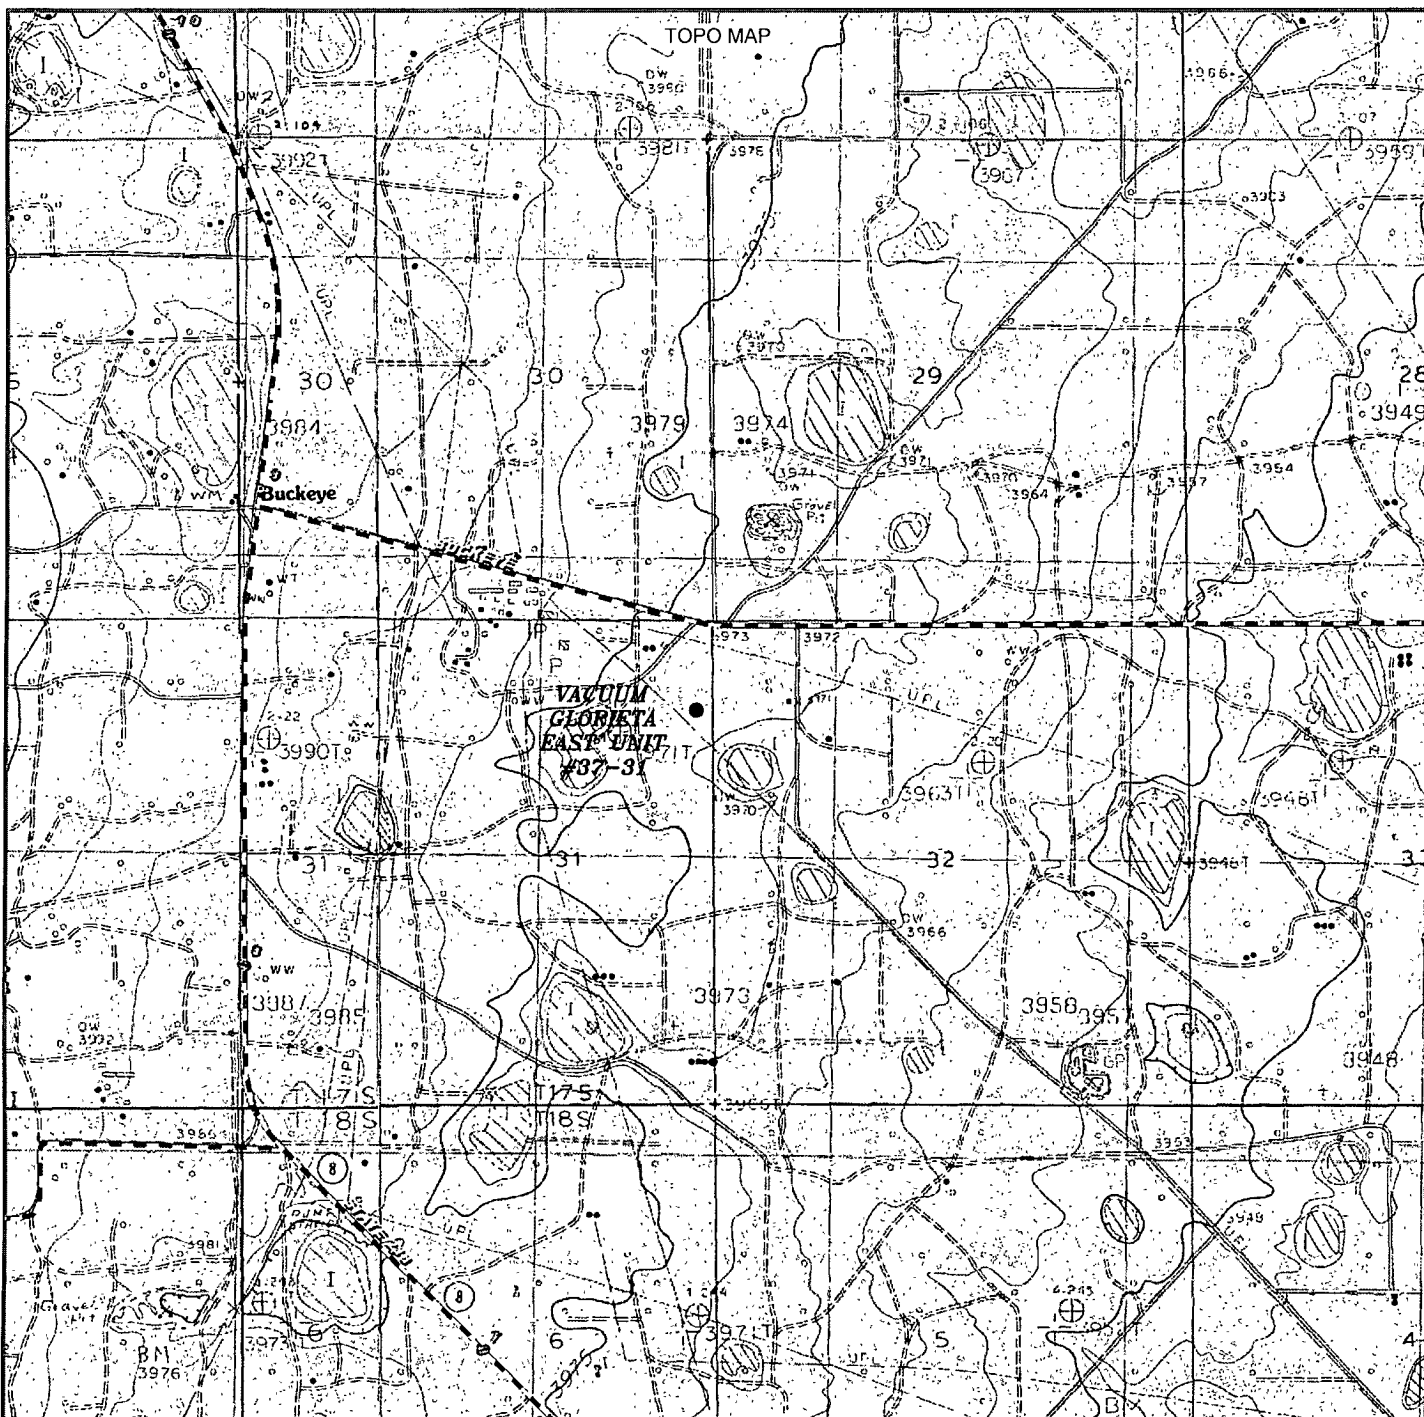

VACUUM GLORIETA EAST UNIT #37-31

Located 969' FNL and 153' FEL

Section 31, Township 17 South, Range 35 East,
N.M.P.M., Lea County, New Mexico.



P.O. Box 1786
1120 N. West County Rd.
Hobbs, New Mexico 88241
(575) 393-7316 - Office
(575) 392-2206 - Fax
basinsurveys.com

W.O. Number: JMS 26931

Survey Date: 07-13-2012

Scale: 1" = 2000'

Date: 07-16-2012



Sheet 3