

UNITED STATES
DEPARTMENT OF THE INTERIOR
BUREAU OF LAND MANAGEMENT

NM Oil Co
1980
Hob NM 88-01

FORM APPROVED
Budget Bureau No. 1004-0135
Expires September 30, 1990

SUNDRY NOTICES AND REPORTS ON WELLS

Do not use this form for proposals to drill or to deepen or reentry to a different reservoir.
Use "APPLICATION FOR PERMIT—" for such proposals

SUBMIT IN TRIPLICATE

1. Type of Well ☐ Oil Well ☐ Gas Well ☒ Other Injection	5. Lease Designation and Serial No. 472010-NM-10185
2. Name of Operator Texaco Exploration & Production, Inc.	6. If Indian, Allottee or Tribe Name
3. Address and Telephone No. P. O. Box 3109, Midland, TX 79702 (915) 688-4492	7. If Unit or CA, Agreement Designation West Dollarhide Drinkard
4. Location of Well (Footage, Sec., T., R., M., or Survey Description) Unit Letter J 1650' FSL & 1980' FEL Section 30, Township 245, Range 38E	8. Well Name and No. UNIT #29 West Dollarhide Drinkard
	9. API Well No. 30-025-12255
	10. Field and Pool, or Exploratory Area West Dollarhide
	11. County or Parish, State Lea, NM

12. CHECK APPROPRIATE BOX(S) TO INDICATE NATURE OF NOTICE, REPORT, OR OTHER DATA

TYPE OF SUBMISSION	TYPE OF ACTION
☒ Notice of Intent	☐ Abandonment
☐ Subsequent Report	☐ Recompletion
☐ Final Abandonment Notice	☐ Plugging Back
	☐ Casing Repair
	☐ Altering Casing
	☐ Other
	☐ Change of Plans
	☐ New Construction
	☐ Non-Routine Fracturing
	☐ Water Shut-Off
	☐ Conversion to Injection

(Note: Report results of multiple completion on Well Completion or Recompletion Report and Log form.)

13. Describe Proposed or Completed Operations (Clearly state all pertinent details, and give pertinent dates, including estimated date of starting any proposed work. If well is directionally drilled, give subsurface locations and measured and true vertical depths for all markers and zones pertinent to this work.)*

- 1) Call BLM 24 hours before move-in
- 2) MIRU, NUBOP, release baker AD-1 pkr, POH
- 3) Set CIBP @ 6150 with 3 sx cement on top
- 4) RIH, circulate well with 9.8 mud
- 5) Spot 20 sx cement from 6048 to 5948 (Tubb)
- 6) Spot 20 sx cement from 5177 to 5072 (Glorieta)
- 7) ~~Spot 20 sx cement from 4032 to 3932 (San Andres)~~
- 8) Spot 40 sx cement from 3824 to 3629 (Queen)
- 9) Spot 150 sx cement from 2550 to 1271 (Salt)
- 10) Spot 10 sx cement from 30 to surface
- 11) NDBOP, cut off wellhead, install dry hole marker

Cut & Pull 5" casing to 3200'
Spot Cement Plug F/3050-3150'
Perforate 8" casing 350'
& Circulate
Spot Cement Plug F/250-350'

14. I hereby certify that the foregoing is true and correct

Signed

David W. Deay

Title

Petroleum Engineer

Date

9/24/97

(This space for Federal or State office use)

Approved by

DAVID E. GLASS

Title

PETROLEUM ENGINEER

Date

OCT 30 1997


Conditions of approval, if any:

SEE ATTACHED FOR
CONDITIONS OF APPROVAL

Title 18 U.S.C. Section 1001 makes it a crime for any person knowingly and willfully to make to any department or agency of the United States any false, fictitious or fraudulent statements or representations as to any matter within its jurisdiction.

EXISTING:

REMARKS:

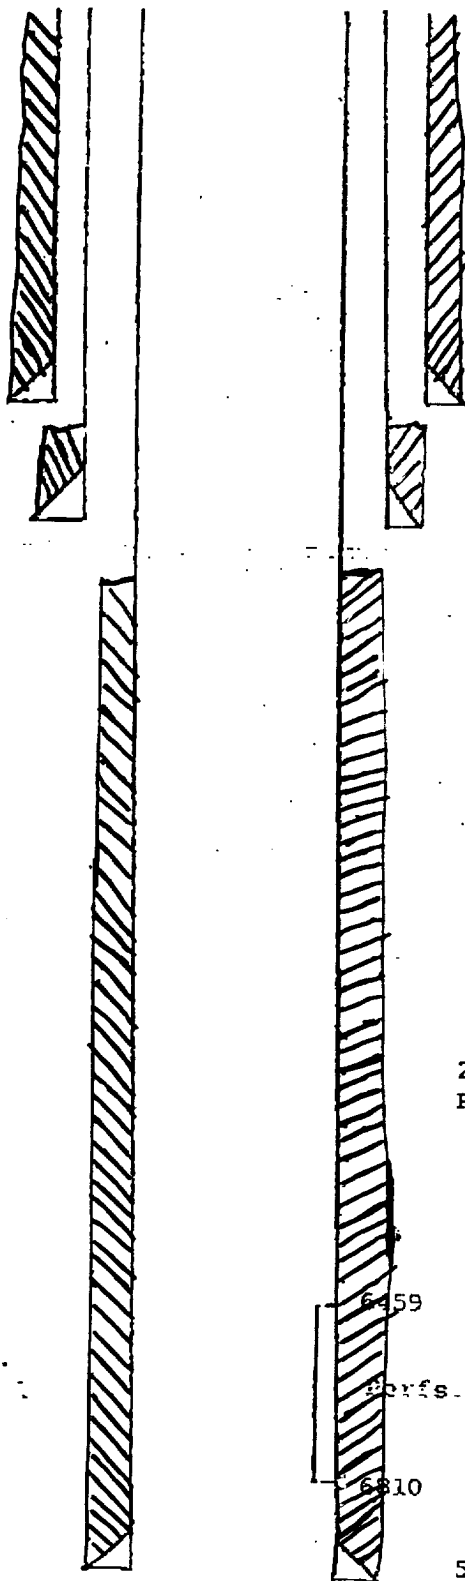

13 3/8 csg. set @ 308
cemented w/300 sxs
Top cement @ surface

8 5/8 csg. set @ 3156
cemented w/1650 sxs
Top cement @ 480

Perfs: 6750-6810
6459-83
90-6505
6514-26
35-45

2 3/8 cement lined tbg.
RMC-1 pkr. at 6166

Formation Tops:

Queen @ 3500 (est.)
Tobb @ 6056
Drinkard @ 6358
Abo @ 6608

5 1/2 csg. set at 6849
cemented w/550 sxs
Top cement at 3240

TD at 6850

PROPOSED:

REMARKS:

10sx.
Surface
Plug W/
Dry Hole
Marker

Cement
Plug F/
250-350'
Cement
Plug F/
3050-3150'


Cut & Pull
5 1/2" casing
@ ± 3200'

Cement Plug
F/3624-3824'

Cement Plug
F/5072-5177'

Cement Plug
F/5448-6048'

Set CIBP @
6410' W/35'
Cement On
Top

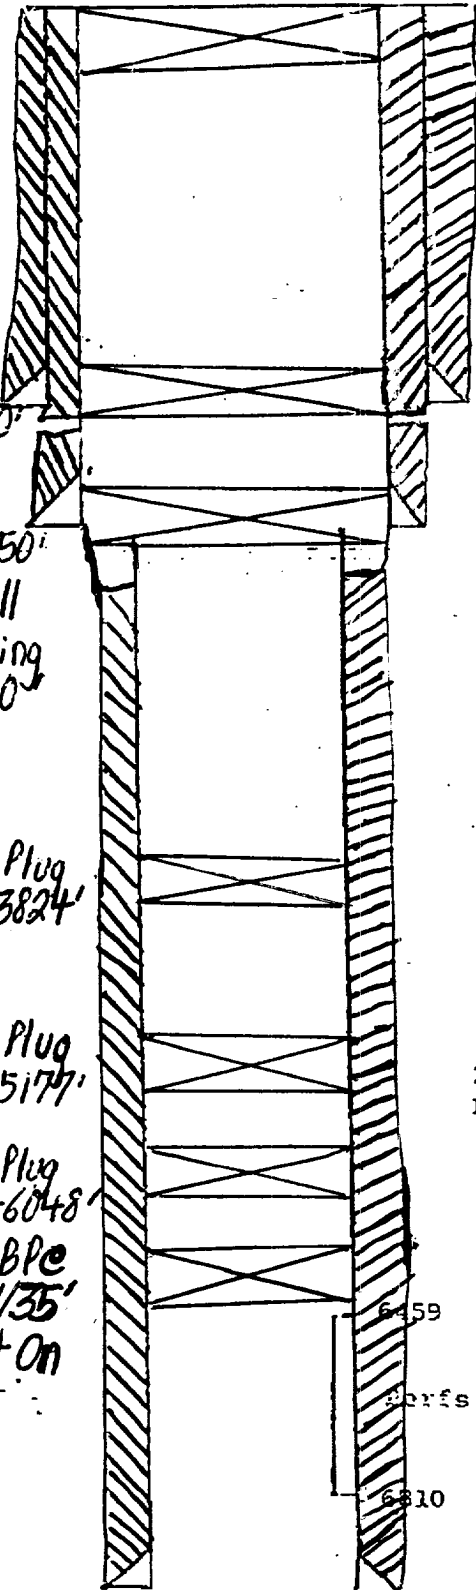

Perforate 8 5/8" casing @ ± 350'
& Circulate

13 3/8 csg. set @ 308
cemented w/ 300 sxs
Top cement @ surface

8 5/8 csg. set @ 3156
cemented w/ 1650 sxs
Top cement @ 480

Perfs: 6750-6810
6459-83
90-6505
6514-26
35-45

2 3/8 cement lined tbg.
RMC-1 pkr. at 6166

Formation Tops:

Queen @ 3500 (est.)
Tobb @ 6056
Drinkard @ 6358
Abo @ 6608

5 1/2 csg. set at 6849
cemented w/ 550 sxs
Top cement at 3240

TD at 6850