





Case Number
3521

Large
Exhibits

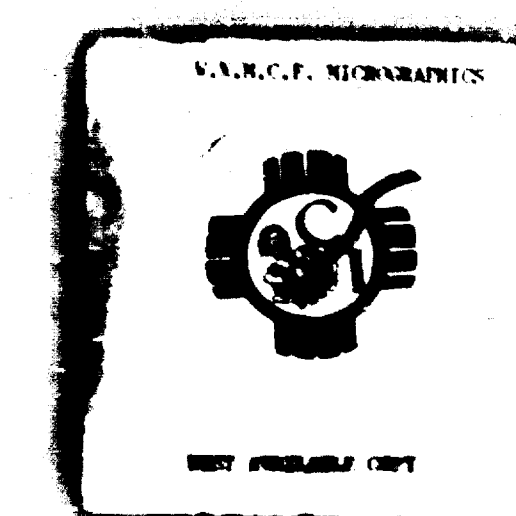

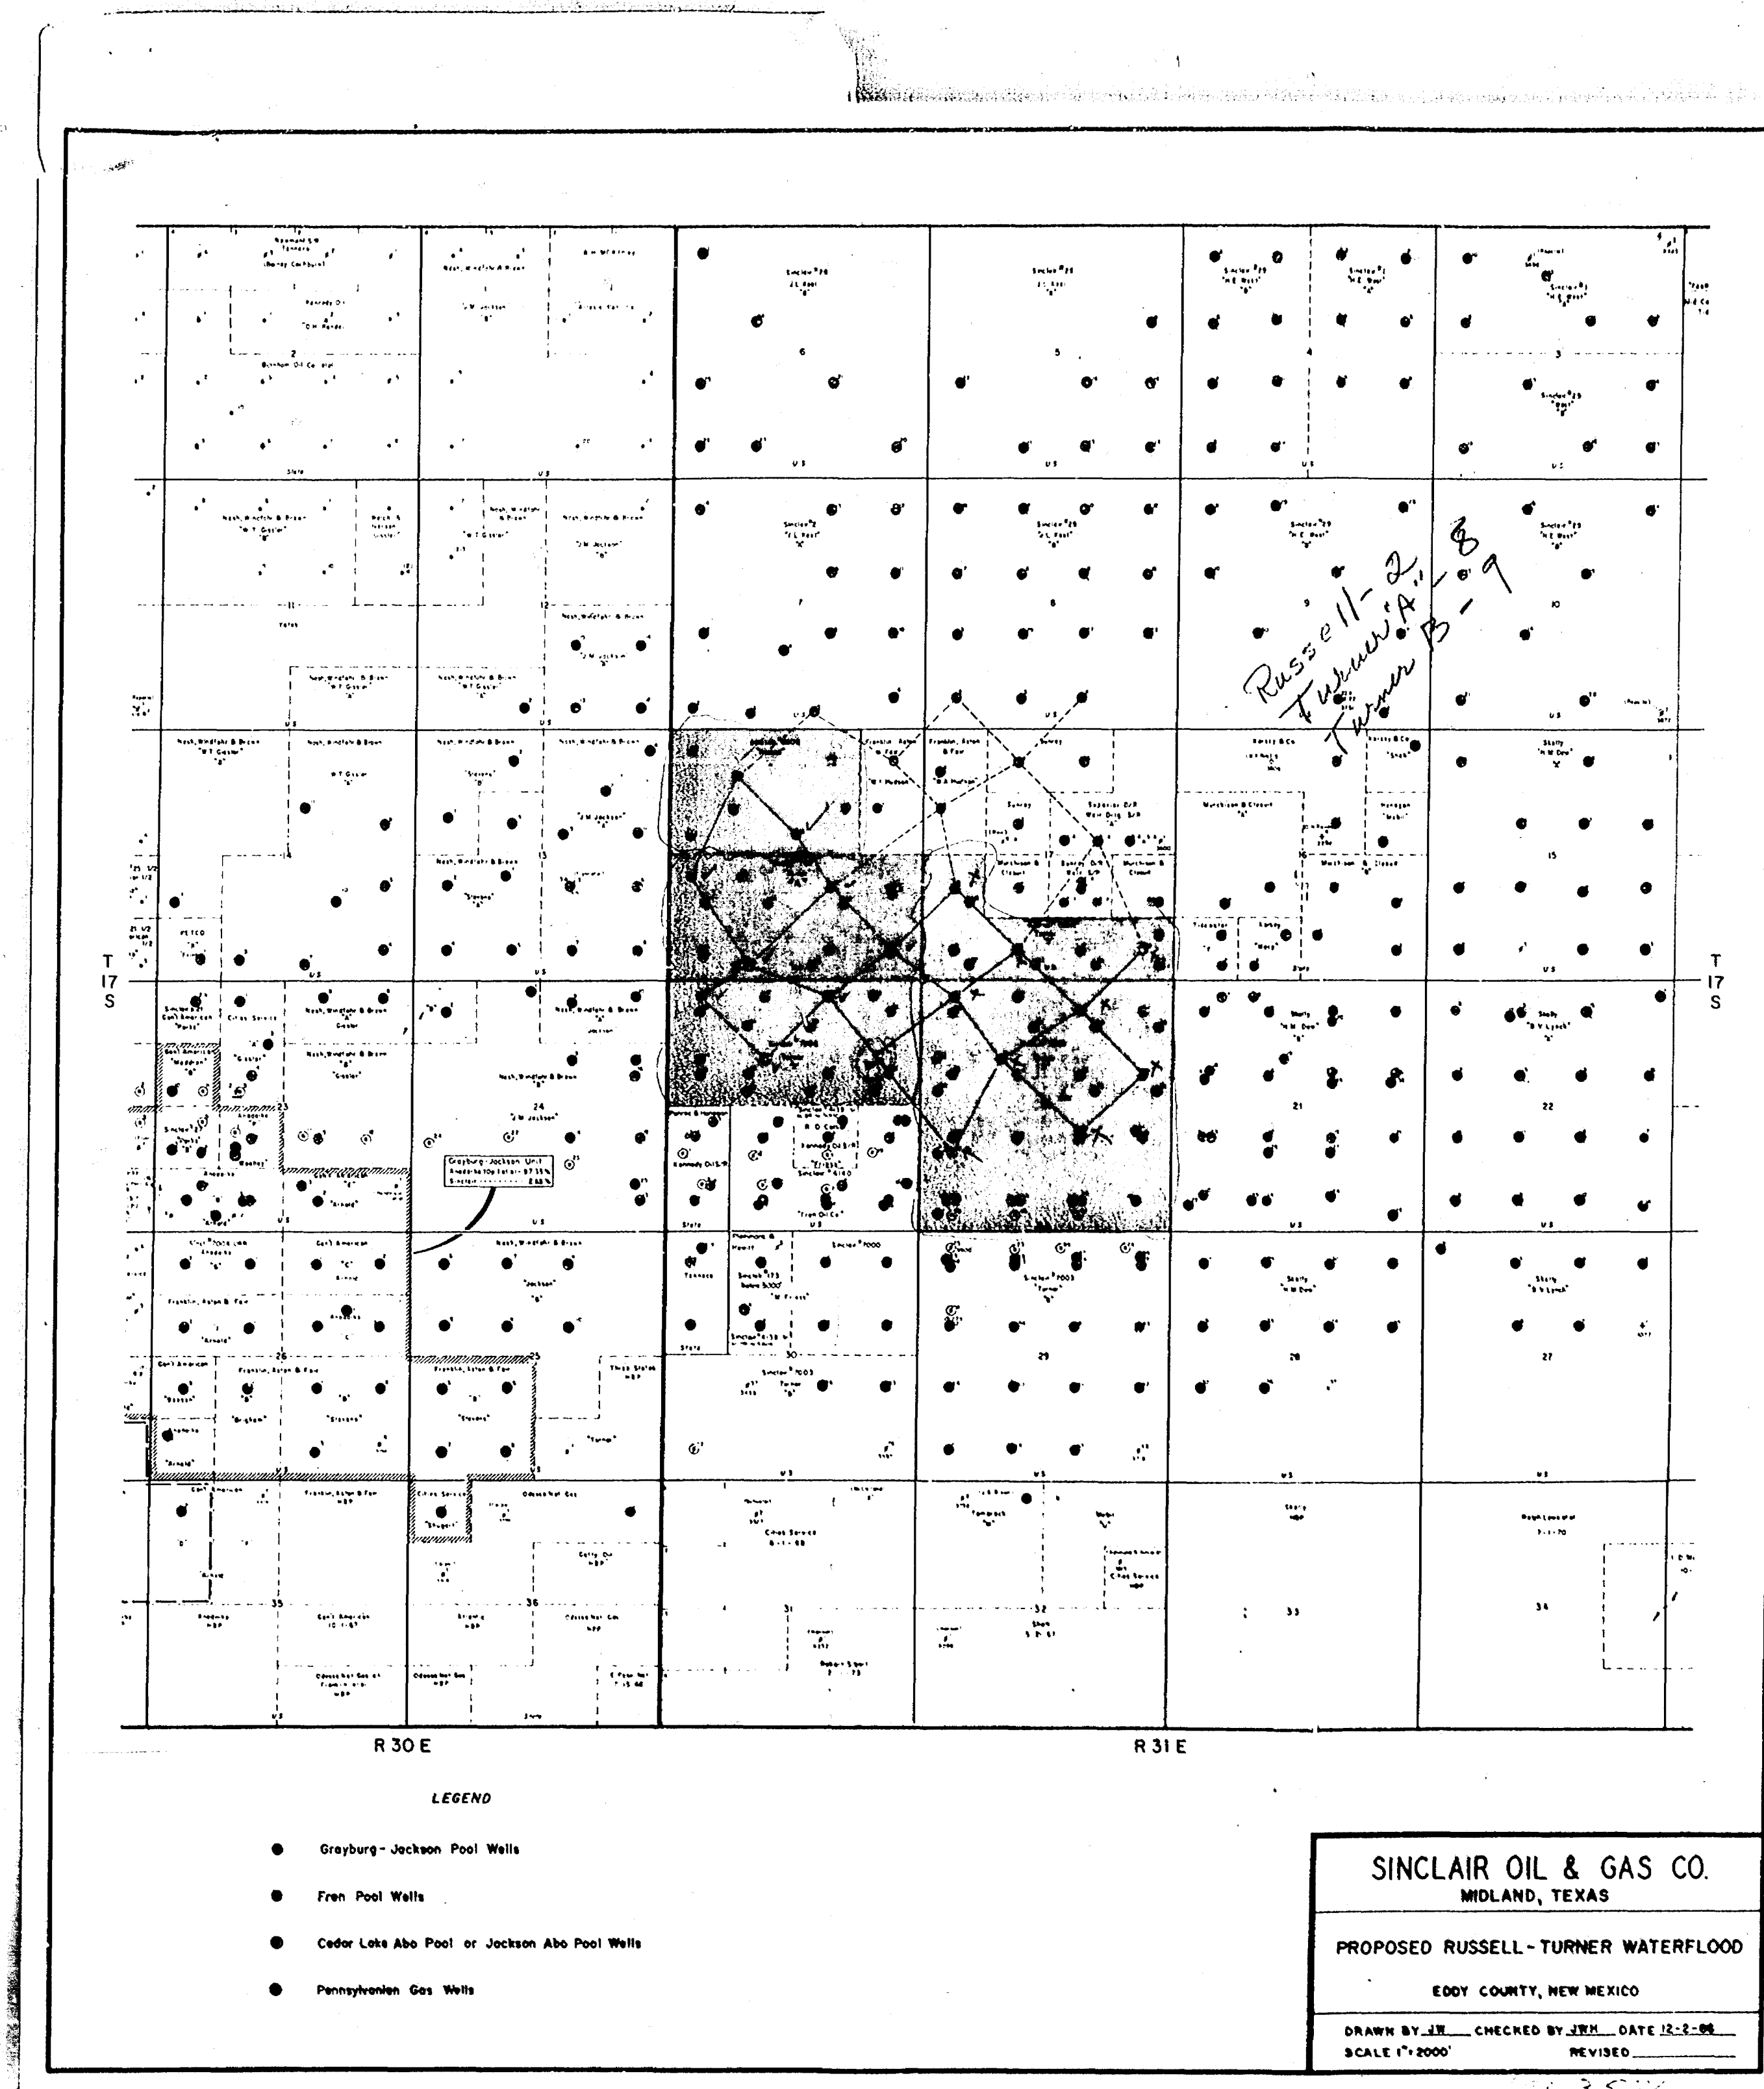

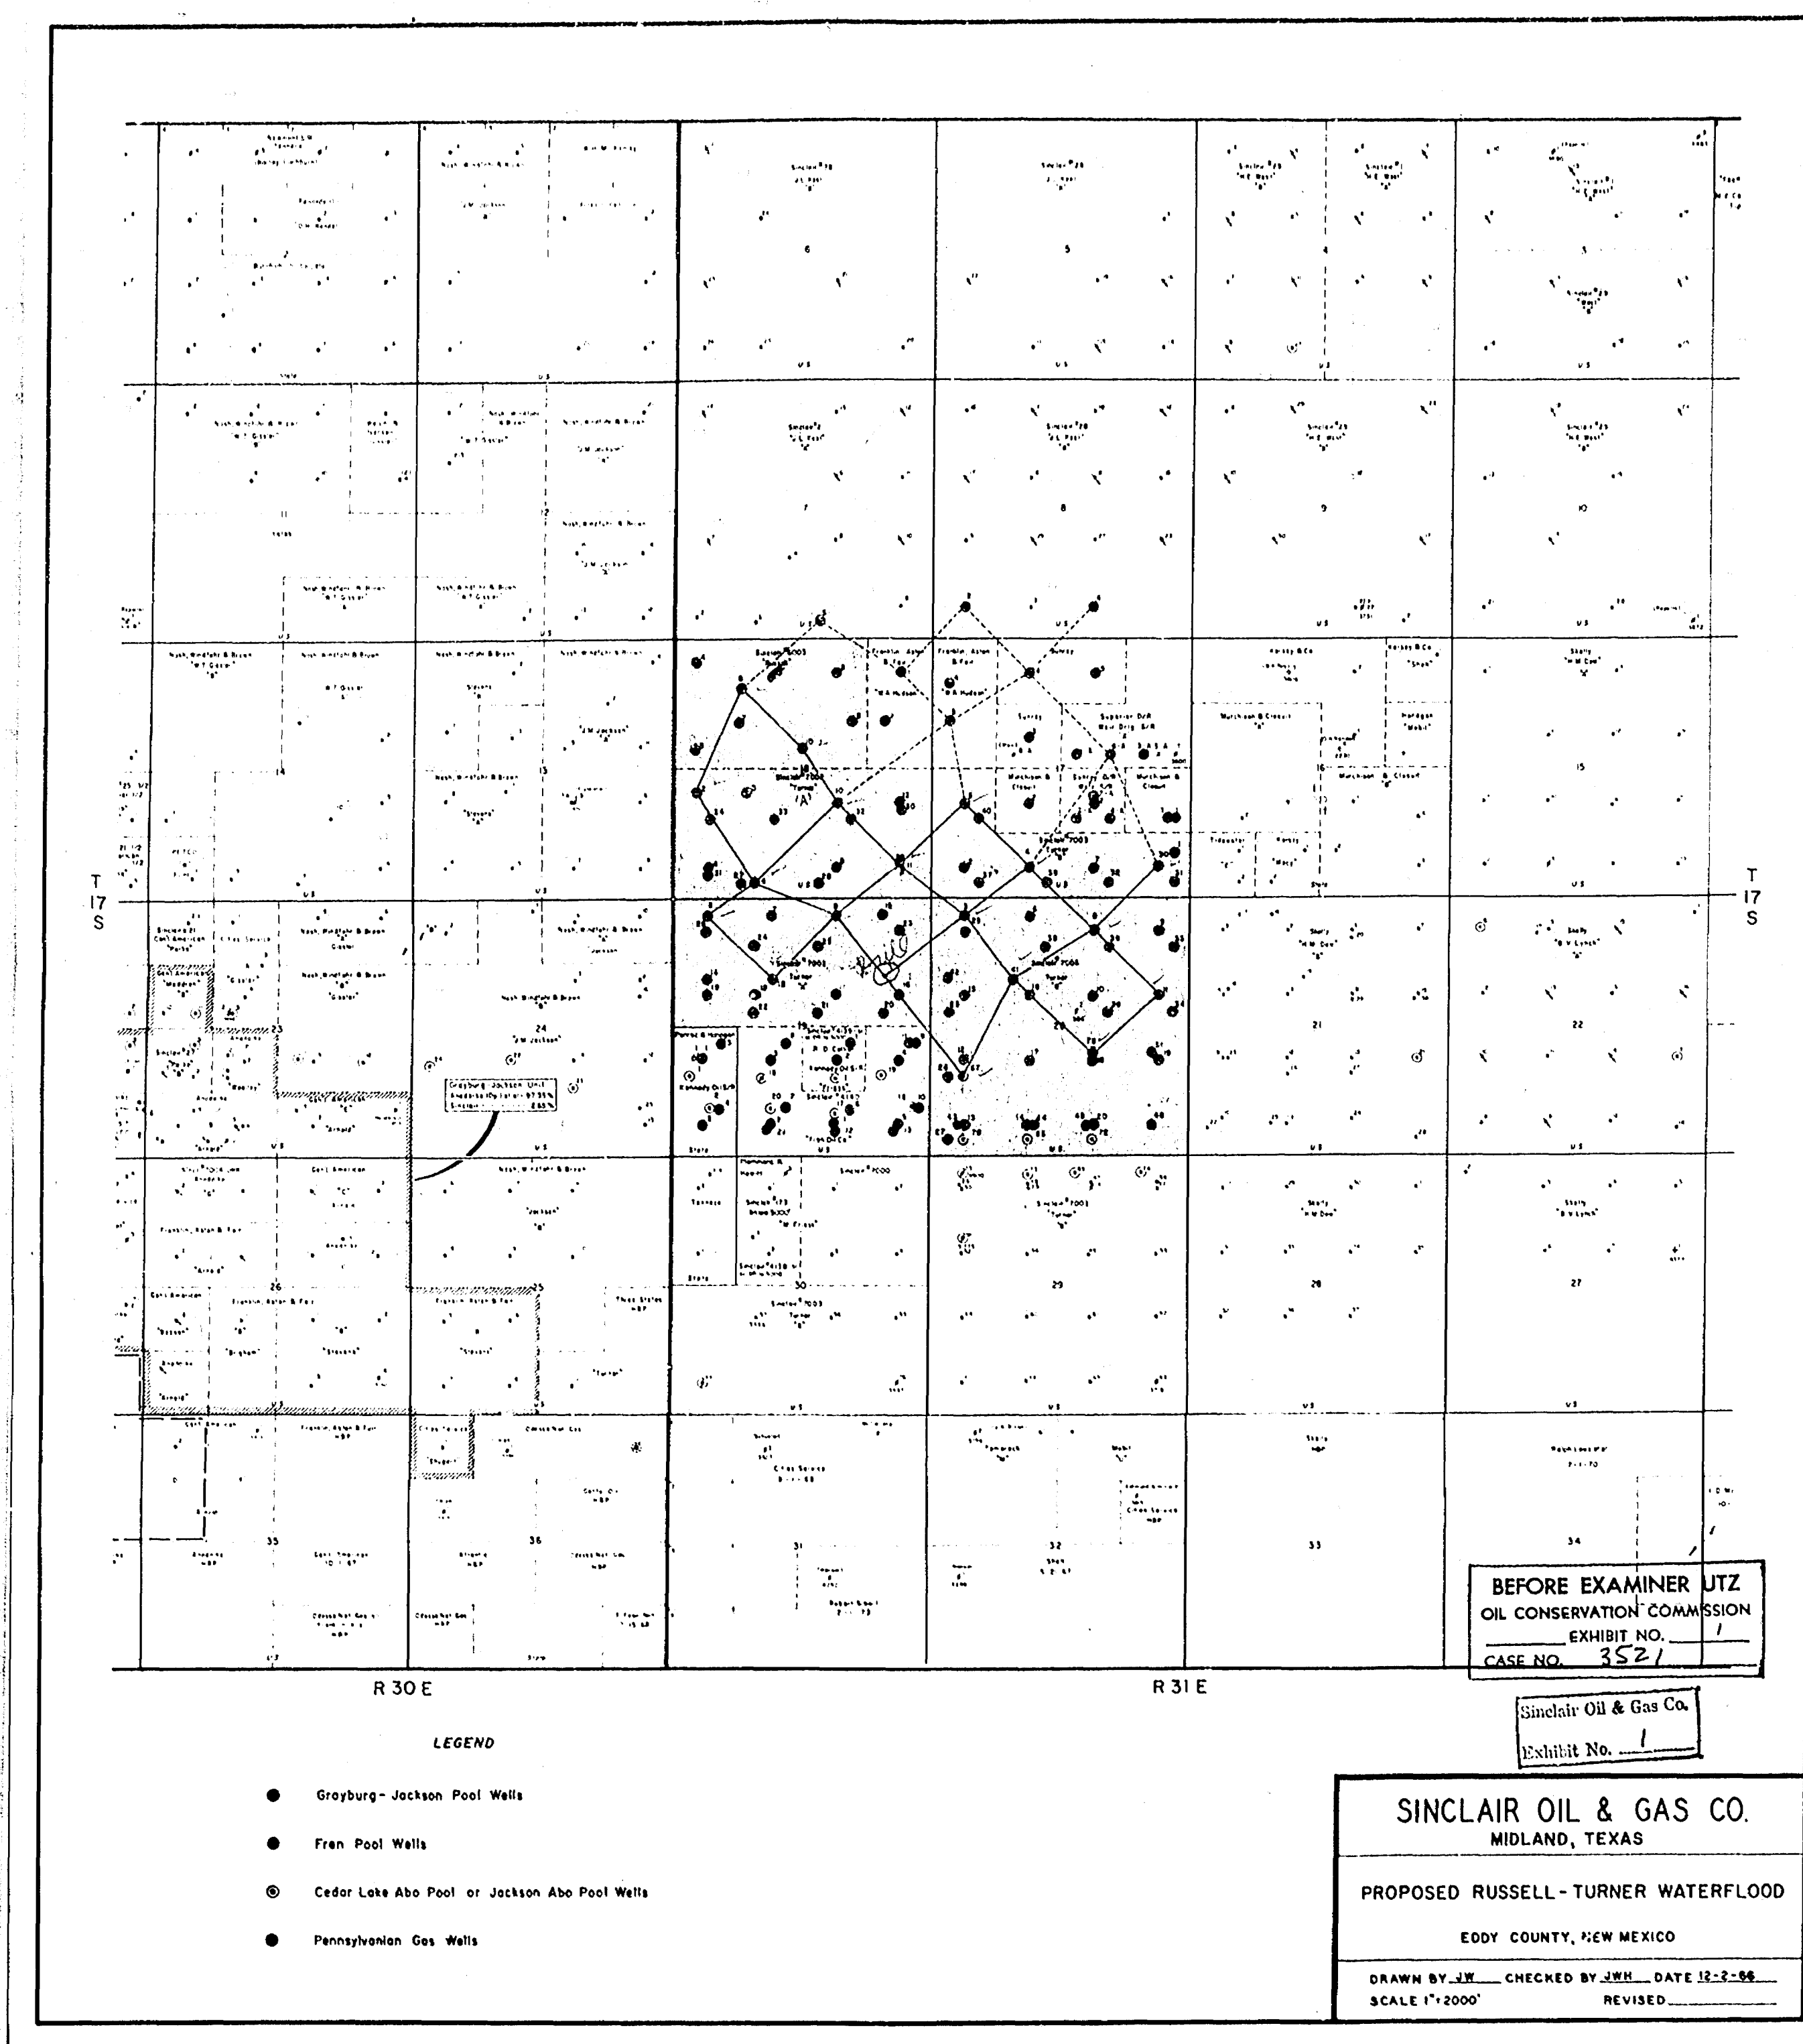

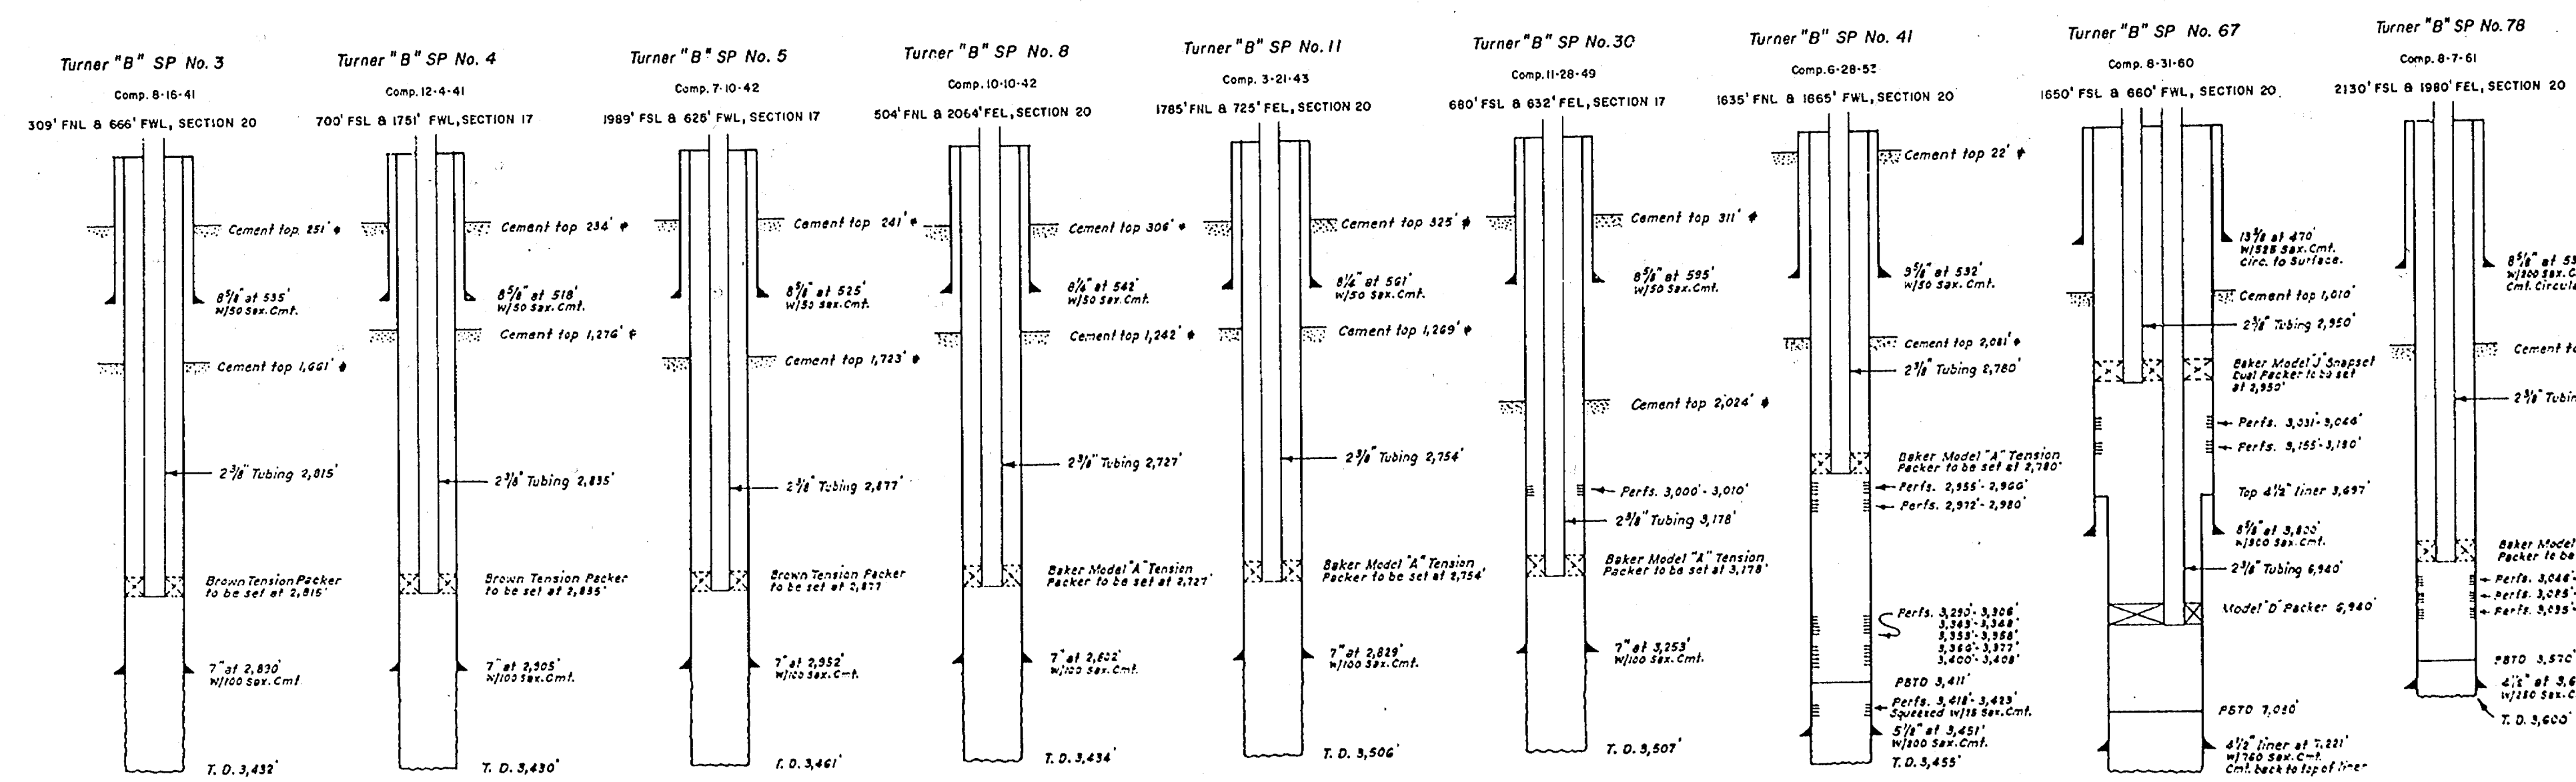


• Calculated Cement Top


ALL WELLS LOCATED IN T-17-S AND R-31-E

BEFORE EXAMINER UTZ
OIL CONSERVATION COMMISSION
EXHIBIT NO. 7
CASE NO. 3521

SINCLAIR OIL & GAS CO.
MIDLAND, TEXAS
PROPOSED INJECTION WELLS
RUSSELL-TURNER WATERFLOOD PROJECT
GRAYBURG-JACKSON POOL
Eddy County, New Mexico
EXAM BY J.S.S. ENCLOSED BY J.S.S. DATE 11-22-55
NO MARK



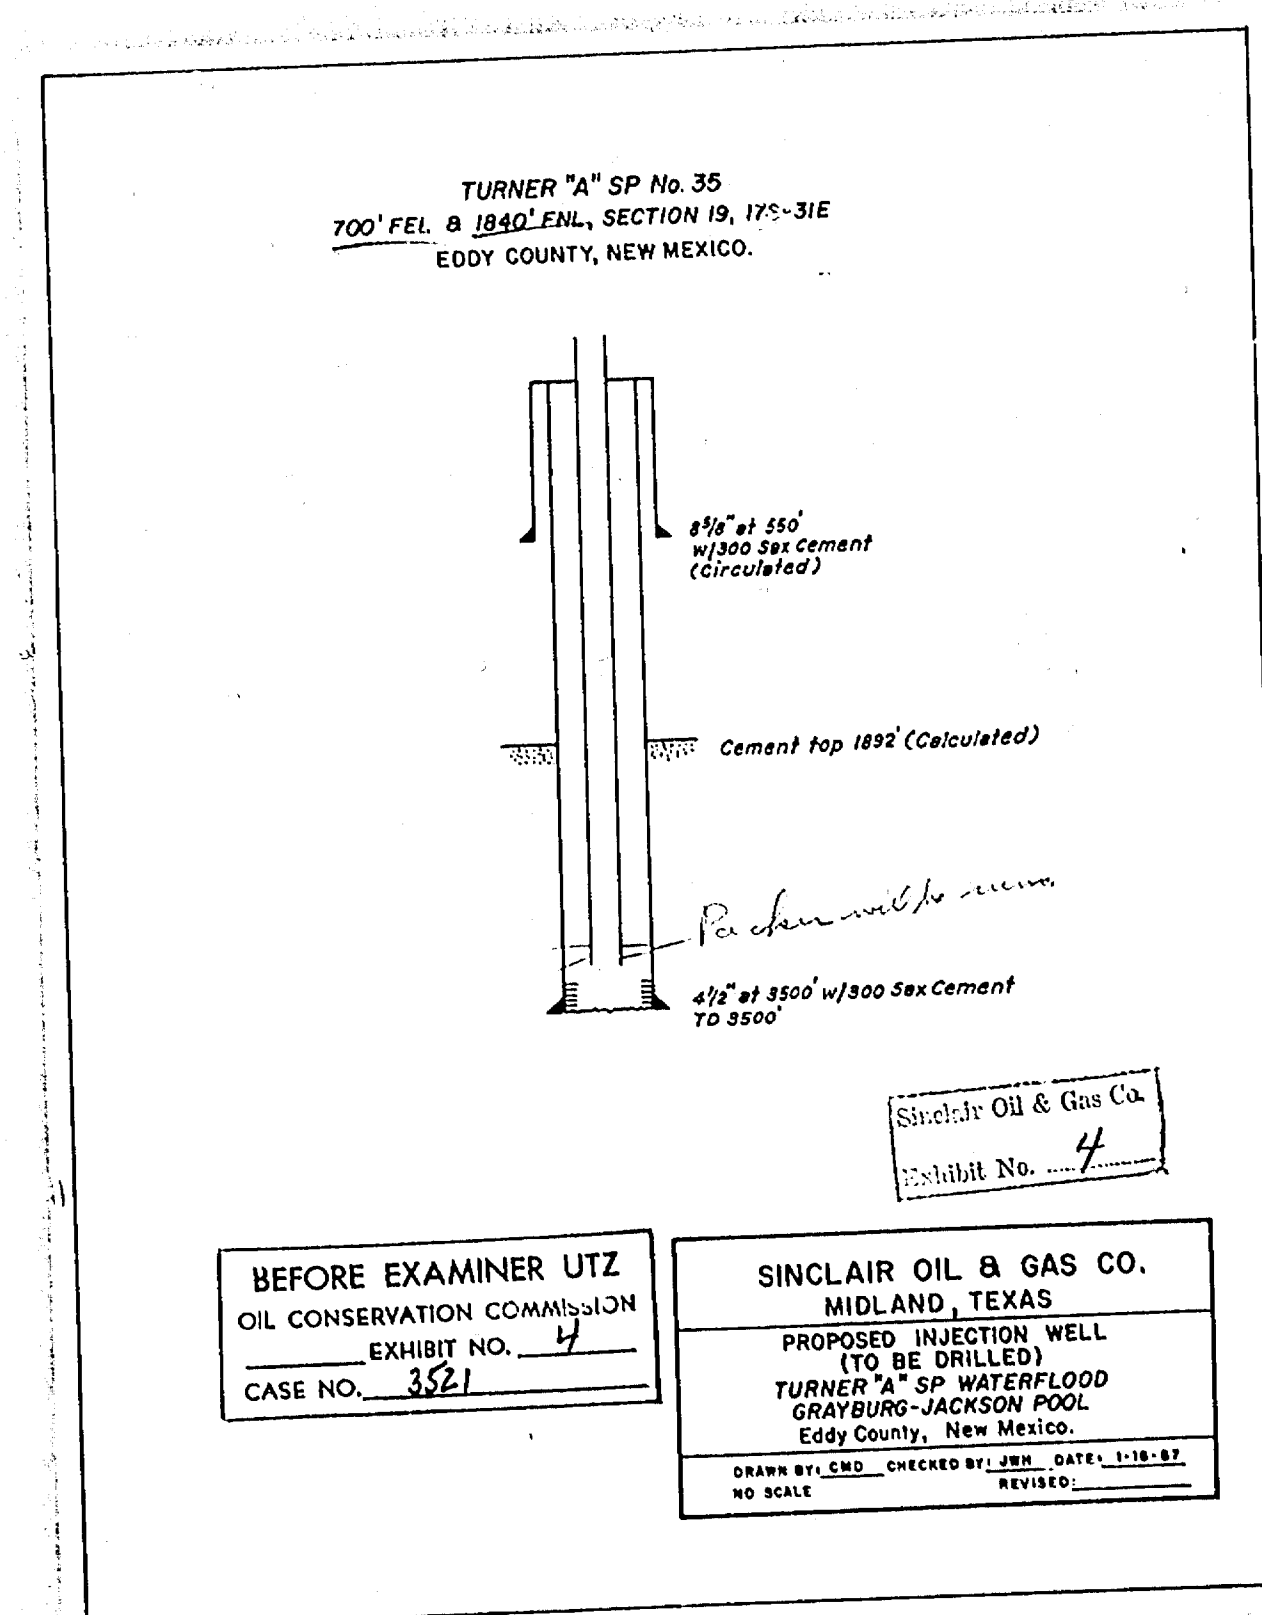

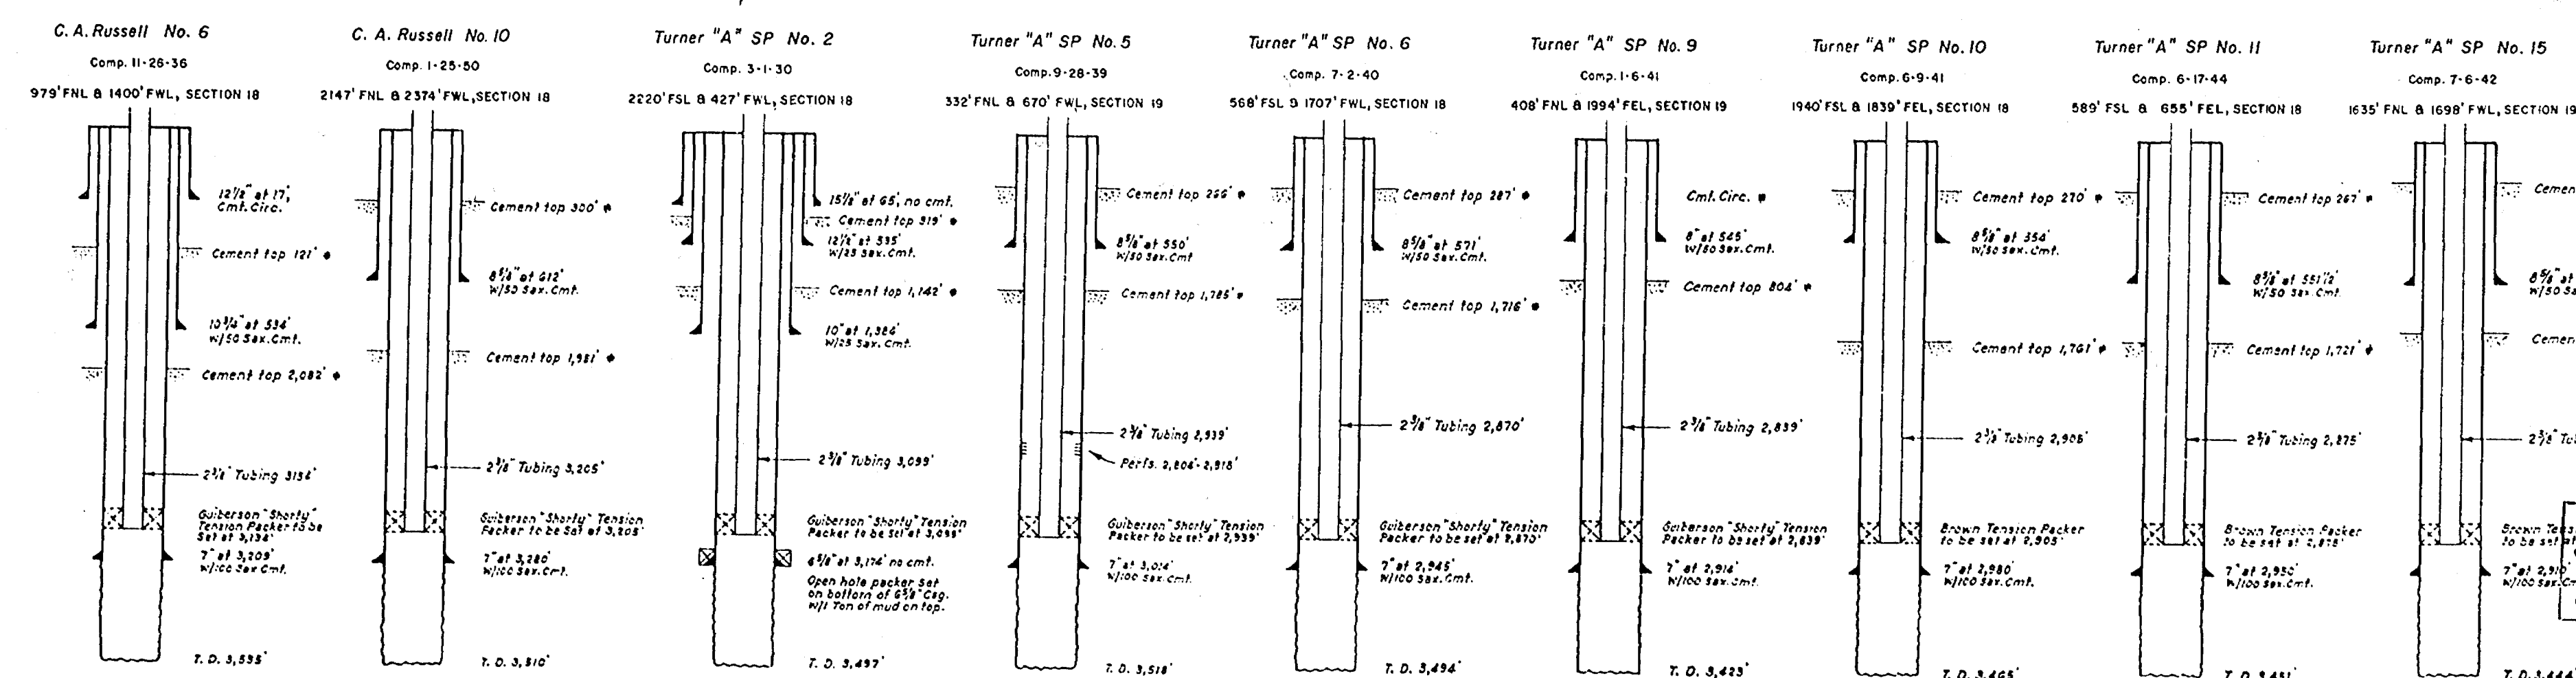

* Calculated Cement Top

ALL WELLS LOCATED IN T-17-S AND R-31-E

BEFORE EXAMINER UTZ
 OIL CONSERVATION COMMISSION
 EXHIBIT NO. 3
 CASE NO. 3821
 Sinclair Oil & Gas Co.
 EXHIBIT No. 3
 SINCLAIR OIL & GAS CO.
 MIDLAND, TEXAS
 PROPOSED INJECTION WELLS
 RUSSELL-TURNER WATERFLOOD PROJECT
 GRAYBURG-JACKSON POOL
 Eddy County, New Mexico
 DRAWN BY: GUE, CHECKED BY: JUE, DATE: 11-22-66
 NO SCALE REVISED: 1-31-67



