


Document Path: P:\2018 PROJECTS\CHISHOLM ENERGY (CHIS)\SCW\Chisolm BLM Field Notes 12.05.18\CAD\CHIS-W\1805398_SITE PLATS_12102018.dwg

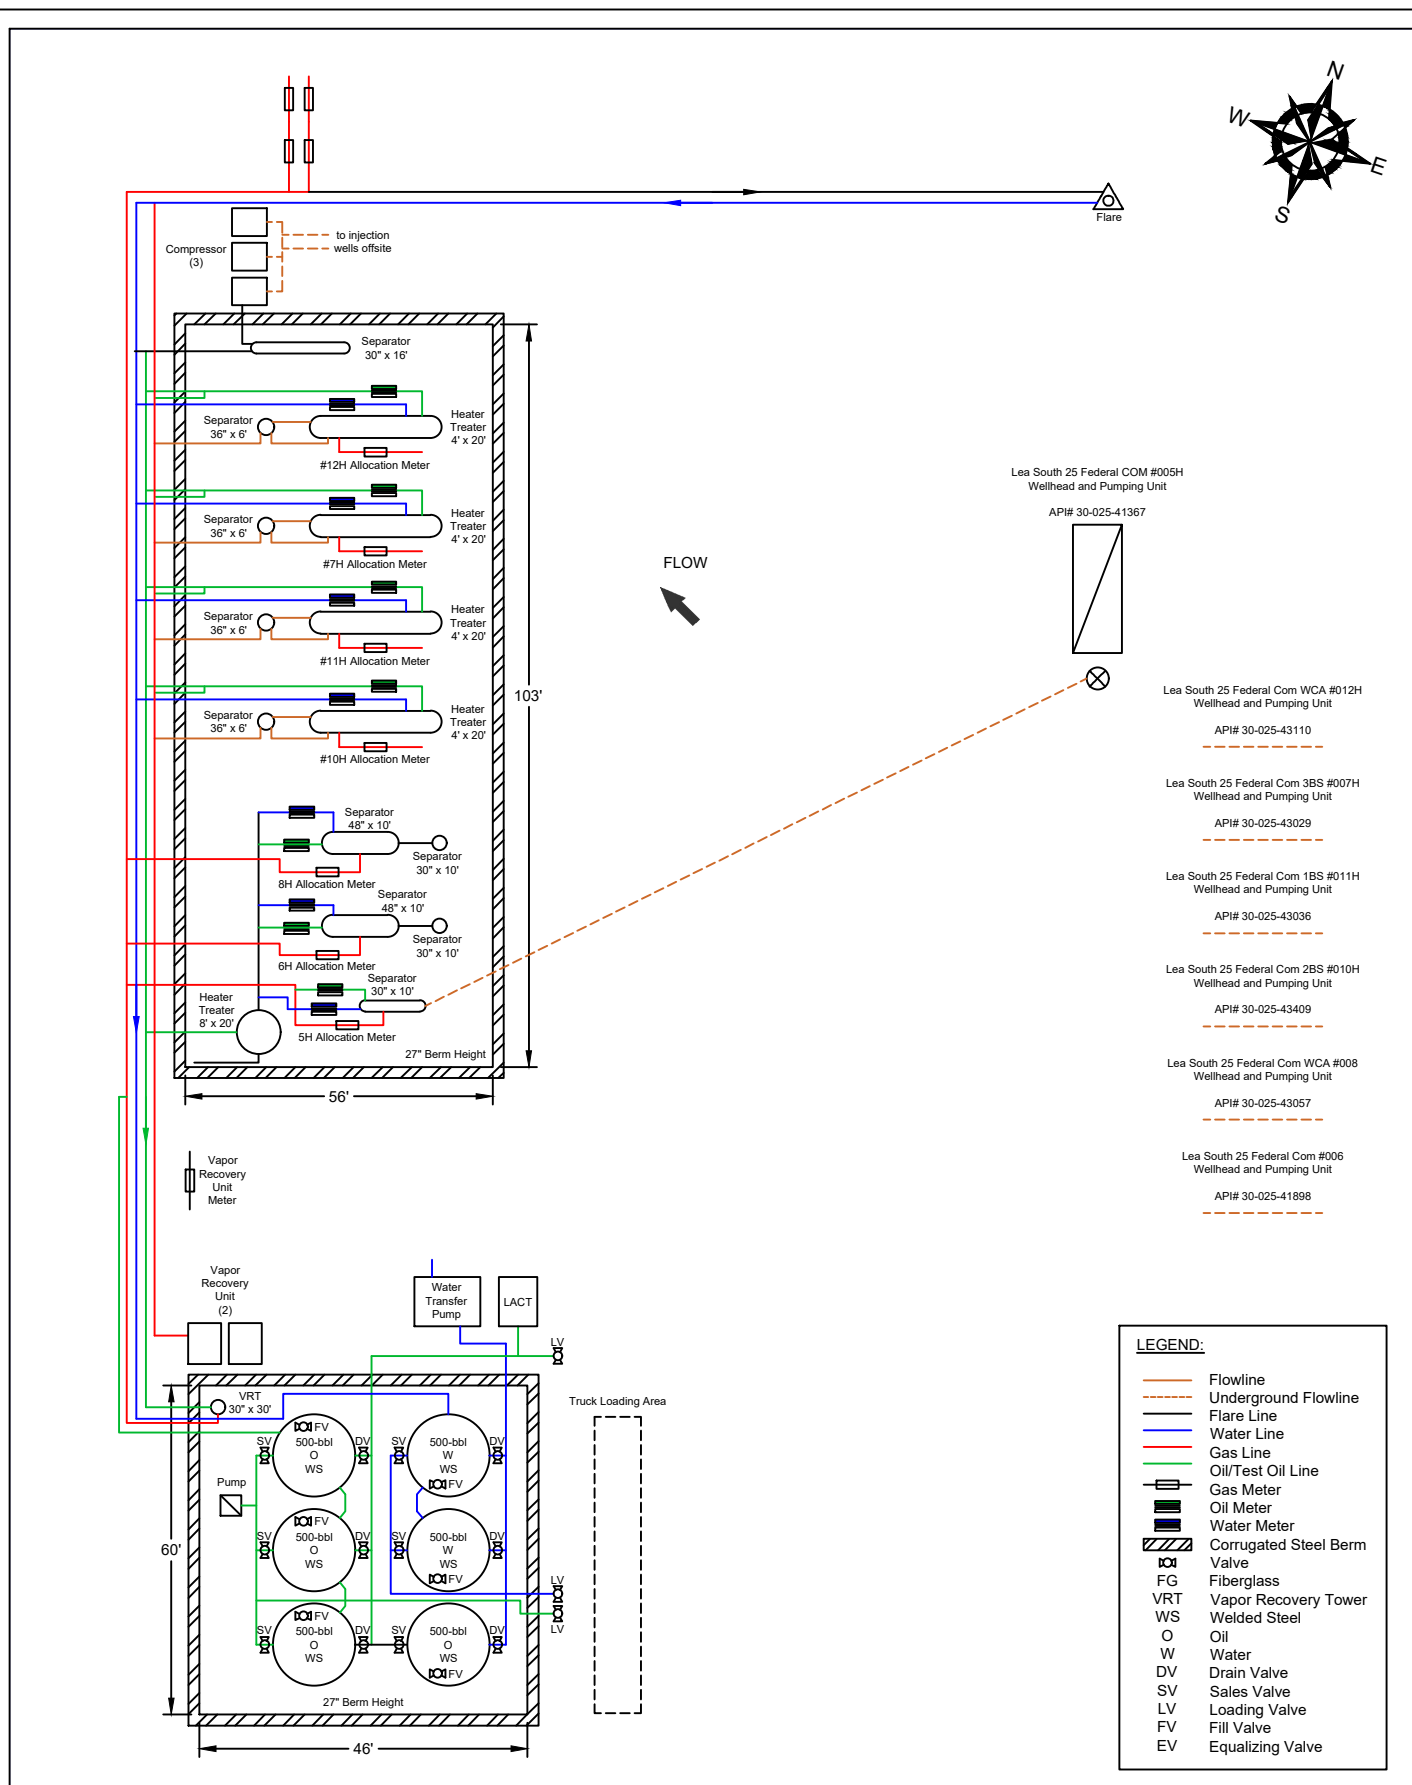

FACILITY DIAGRAM
CHISOLM ENERGY OPERATING, LLC
LEA SOUTH 25 FEDERAL COM PRODUCTION FACILITY
LEA COUNTY, NEW MEXICO

New Tech Global Environmental, LLC
911 Regional Park Drive
Houston, Texas 77060
T - 281.872.9300
F - 281.872.4521
Web - www.ntglobal.com

NOTES:

1. Site Coordinates (NAD 83): 32.53675, -103.52026

DRAWING NUMBER:

FIGURE 1

SHEET NUMBER:

1 of 2

SCALE: Not to Scale DATE: 12/10/2018 PROJECT #: CHIS-W1805551

Chisholm Energy Operating, LLC

**Lea South 25 Federal COM No. 5H
Production Facility**

Lea County, New Mexico

Unit M, Sec. 25, T20S, R34E

On-Site Well:

Lea South 25 Federal COM #005H

Lease #: 317924

API #: 30-025-41367

Off-Site Wells:

Lea South 25 Federal COM WCA #012H

Lease: 318092

API # 30-025-43110

Lea South 25 Federal COM 3BS #007H

Lease: 319559

API #: 30-025-43029

Lea South 25 Federal COM 1BS #011H

Lease: 319586

API #: 30-025-43036

Lea South 25 Federal COM 2BS #010H

Lease: 318091

API #: 30-025-43409

Lea South 25 Federal #008

Lease: 317923

API #: 30-025-43057

Lea South 25 Federal COM #006H

Lease: 317924

API #: 30-025-41898

PRODUCTION PHASE TANK OPERATION VALVE POSITIONS [LACT Operation]									
TANK #	OTK 1 (Production)			OTK 2, OTK 3, OTK 4 (Stock)					
TANK SIZE- bbl	500			500					
LOCATION	SEAL INSTALLED	OPEN	CLOSE	SEAL INSTALLED	OPEN	CLOSE	SEAL INSTALLED	OPEN	CLOSE
1 - FILL VALVE		X				X			
2 - SALES VALVE		X				X			
3 - EQUALIZING VALVE									
4 - DRAIN VALVE		X				X			

SALES PHASE TANK OPERATION VALVE POSITIONS [LACT Operation]									
TANK #	OTK 1 (Production)			OTK 2, OTK 3, OTK 4 (Stock)					
TANK SIZE- bbl	500			500					
LOCATION	SEAL INSTALLED	OPEN	CLOSE	SEAL INSTALLED	OPEN	CLOSE	SEAL INSTALLED	OPEN	CLOSE
1 - FILL VALVE		X				X			
2 - SALES VALVE		X				X			
3 - EQUALIZING VALVE									
4 - DRAIN VALVE		X				X			

DIVERT PHASE TANK OPERATION VALVE POSITIONS [LACT Operation]									
TANK #	OTK 1 (Production)			OTK 2, OTK 3, OTK 4 (Stock)					
TANK SIZE- bbl	500			500					
LOCATION	SEAL INSTALLED	OPEN	CLOSE	SEAL INSTALLED	OPEN	CLOSE	SEAL INSTALLED	OPEN	CLOSE
1 - FILL VALVE		X			X				
2 - SALES VALVE		X			X				
3 - EQUALIZING VALVE									
4 - DRAIN VALVE		X				X			

DRAIN PHASE TANK OPERATION VALVE POSITIONS									
TANK #	OTK 1 (Production)			OTK 2, OTK 3, OTK 4 (Stock)					
TANK SIZE- bbl	500			500					
LOCATION	SEAL INSTALLED	OPEN	CLOSE	SEAL INSTALLED	OPEN	CLOSE	SEAL INSTALLED	OPEN	CLOSE
1 - FILL VALVE			X			X			
2 - SALES VALVE			X			X			
3 - EQUALIZING VALVE									
4 - DRAIN VALVE		X			X				

District I

1625 N. French Dr., Hobbs, NM 88240
Phone:(575) 393-6161 Fax:(575) 393-0720

District II

811 S. First St., Artesia, NM 88210
Phone:(575) 748-1283 Fax:(575) 748-9720

District III

1000 Rio Brazos Rd., Aztec, NM 87410
Phone:(505) 334-6178 Fax:(505) 334-6170

District IV

1220 S. St Francis Dr., Santa Fe, NM 87505
Phone:(505) 476-3470 Fax:(505) 476-3462

State of New Mexico
Energy, Minerals and Natural Resources
Oil Conservation Division
1220 S. St Francis Dr.
Santa Fe, NM 87505

QUESTIONS

Action 52710

QUESTIONS

Operator: CHISHOLM ENERGY OPERATING, LLC 801 Cherry Street Fort Worth, TX 76102	OGRID: 372137
	Action Number: 52710
	Action Type: [UF-FAC] TB Registration (TB-REG)

QUESTIONS

Facility Details	
Please answer all of the questions in this group.	
Name of the facility	LEA SOUTH BATTERY
Date the facility was opened	Not answered.
Depth to ground water, if known	Not answered.

Verification	
Does the operator have other facilities with a matching name	No
Are there other facilities located within approximately 50 feet	No

District I
1625 N. French Dr., Hobbs, NM 88240
Phone:(575) 393-6161 Fax:(575) 393-0720
District II
811 S. First St., Artesia, NM 88210
Phone:(575) 748-1283 Fax:(575) 748-9720
District III
1000 Rio Brazos Rd., Aztec, NM 87410
Phone:(505) 334-6178 Fax:(505) 334-6170
District IV
1220 S. St Francis Dr., Santa Fe, NM 87505
Phone:(505) 476-3470 Fax:(505) 476-3462

State of New Mexico
Energy, Minerals and Natural Resources
Oil Conservation Division
1220 S. St Francis Dr.
Santa Fe, NM 87505

ACKNOWLEDGMENTS

Action 52710

ACKNOWLEDGMENTS

Operator: CHISHOLM ENERGY OPERATING, LLC 801 Cherry Street Fort Worth, TX 76102	OGRID: 372137
	Action Number: 52710
	Action Type: [UF-FAC] TB Registration (TB-REG)

ACKNOWLEDGMENTS

<input checked="" type="checkbox"/>	I certify that I am authorized to register a facility on behalf of the responsible operator.
<input checked="" type="checkbox"/>	I certify that I will notify OCD of any changes of ownership for this facility.
<input checked="" type="checkbox"/>	I certify that I will notify OCD when this facility is closed.