

Well Name: MINIS 1 FED HKY COM	Well Location: T21S / R32E / SEC 1 / LOT 3 / 32.521944 / -103.632111	County or Parish/State: LEA / NM
Well Number: 9H	Type of Well: OIL WELL	Allottee or Tribe Name:
Lease Number: NMNM62924	Unit or CA Name:	Unit or CA Number:
US Well Number: 300254485000S1	Well Status: Producing Oil Well	Operator: EARTHSTONE OPERATING LLC

Notice of Intent

Sundry ID: 2629212

Type of Submission: Notice of Intent	Type of Action: Other
Date Sundry Submitted: 08/16/2021	Time Sundry Submitted: 02:52
Date proposed operation will begin: 08/15/2021	

Procedure Description: CHANGE WELL NAME FROM: MINIS 1 FEDERAL COM 2BS 9H TO: MINIS 1 FED HKY COM 9H

Surface Disturbance

Is any additional surface disturbance proposed?: No

NOI Attachments

Procedure Description

MINIS_1_FED_HKY_COM_9H_REV_APD_C102_08162021_20210816145125.pdf

Received by OCD: 11/8/2022 9:32:51 AM

Page 2 of 6

Well Name: MINIS 1 FED HRY COM	Well Location: T21S / R32E / SEC 1 / LOT 3 / 32.521944 / -103.632111	County or Parish/State: LEA / NM
Well Number: 9H	Type of Well: OIL WELL	Allottee or Tribe Name:
Lease Number: NMNM62924	Unit or CA Name:	Unit or CA Number:
US Well Number: 300254485000S1	Well Status: Producing Oil Well	Operator: EARTHSTONE OPERATING LLC

Operator

I certify that the foregoing is true and correct. Title 18 U.S.C. Section 1001 and Title 43 U.S.C. Section 1212, make it a crime for any person knowingly and willfully to make to any department or agency of the United States any false, fictitious or fraudulent statements or representations as to any matter within its jurisdiction. Electronic submission of Sundry Notices through this system satisfies regulations requiring a

Operator Electronic Signature: JENNIFER ELROD	Signed on: AUG 16, 2021 02:51 PM
Name: CHISHOLM ENERGY OPERATING LLC	
Title: Senior Regulatory Technician	
Street Address: 1400 WOODLOCH FOREST DR STE 300	
City: THE WOODLANDS	State: TX
Phone: (817) 953-3728	
Email address: JELROD@EARTHSTONEENERGY.COM	

Field

Representative Name:		
Street Address:		
City:	State:	Zip:
Phone:		
Email address:		

BLM Point of Contact

BLM POC Name: CODY LAYTON	BLM POC Title: Assistant Field Manager Lands & Minerals
BLM POC Phone: 5752345959	BLM POC Email Address: clayton@blm.gov
Disposition: Approved	Disposition Date: 01/20/2022
Signature: Cody R. Layton	

DISTRICT I
1625 N. French Dr., Hobbs, NM 88240
Phone (575) 393-6161 Fax: (575) 393-0720

DISTRICT II
811 S. First St., Artesia, NM 88210
Phone (575) 748-1283 Fax: (575) 748-9720

DISTRICT III
1000 Rio Brazos Rd., Aztec, NM 87410
Phone (505) 334-6178 Fax: (505) 334-6170

DISTRICT IV
1226 S. St. Francis Dr., Santa Fe, NM 87505
Phone (505) 476-3480 Fax: (505) 476-3482

State of New Mexico
Energy, Minerals and Natural Resources Department

OIL CONSERVATION DIVISION
1226 South St. Francis Dr.
Santa Fe, New Mexico 87505

Form C-102

Revised August 1, 2011

Submit one copy to appropriate
District Office

WELL LOCATION AND ACREAGE DEDICATION PLAT

☒ AMENDED REPORT

API Number 30-025-44850	Pool Code 97895	Pool Name WC-025 -08 S212204D; BONE SPRING
Property Code 321440	Property Name MINIS 1 FED HKY COM	Well Number 9H
OGRID No. 372137	Operator Name CHISHOLM ENERGY OPERATING, LLC	Elevation 3703'


Surface Location

UL or lot No.	Section	Township	Range	Lot Idn	FEET from the	North/South line	FEET from the	East/West line	County
LOT 3	1	21 S	32 E		255	NORTH	1340	WEST	LEA

Bottom Hole Location If Different From Surface

UL or lot No.	Section	Township	Range	Lot Idn	FEET from the	North/South line	FEET from the	East/West line	County
N	1	21 S	32 E		100	SOUTH	1750	WEST	LEA
Dedicated Acres 318.52	Joint or Infill	Consolidation Code	Order No.						

NO ALLOWABLE WILL BE ASSIGNED TO THIS COMPLETION UNTIL ALL INTERESTS HAVE BEEN CONSOLIDATED
OR A NON-STANDARD UNIT HAS BEEN APPROVED BY THE DIVISION

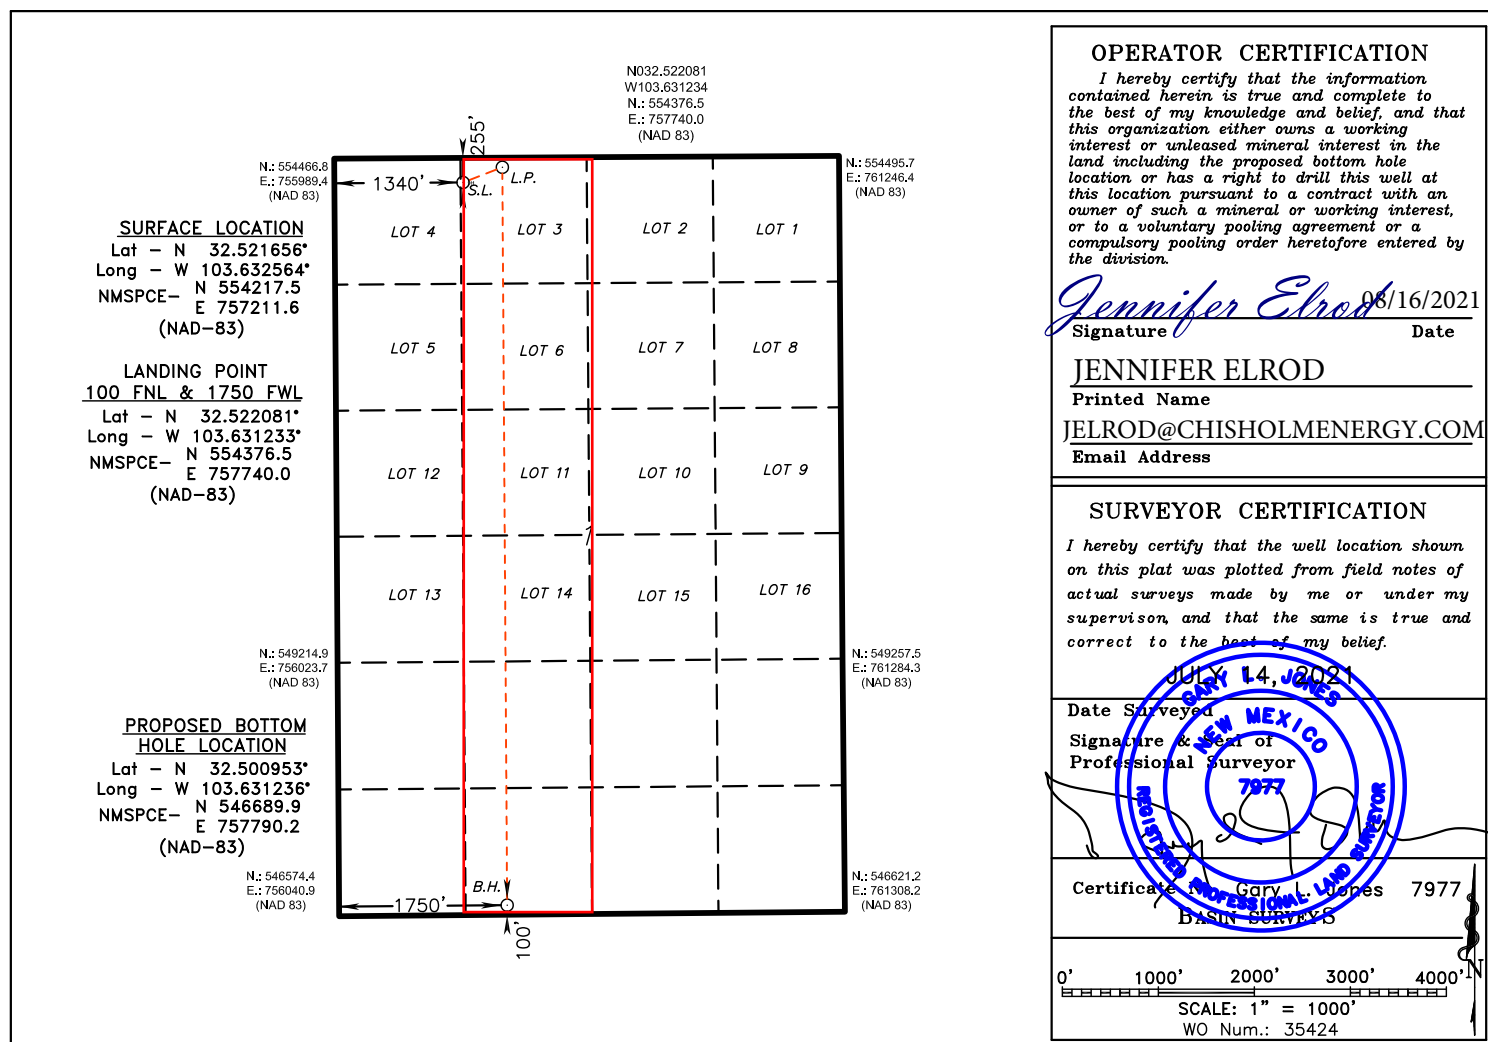

Intent ☐ As Drilled ☐

API #		
Operator Name:	Property Name:	Well Number

Kick Off Point (KOP)

UL	Section	Township	Range	Lot	Feet	From N/S	Feet	From E/W	County
Latitude					Longitude				NAD

First Take Point (FTP)

UL	Section	Township	Range	Lot	Feet	From N/S	Feet	From E/W	County
Latitude					Longitude				NAD

Last Take Point (LTP)

UL	Section	Township	Range	Lot	Feet	From N/S	Feet	From E/W	County
Latitude					Longitude				NAD


Is this well the defining well for the Horizontal Spacing Unit? ☐Is this well an infill well? ☐

If infill is yes please provide API if available, Operator Name and well number for Defining well for Horizontal Spacing Unit.

API #		
Operator Name:	Property Name:	Well Number

KZ 06/29/2018

SECTION 1, TOWNSHIP 21 SOUTH, RANGE 32 EAST, N.M.P.M.,
LEA COUNTY, NEW MEXICO.

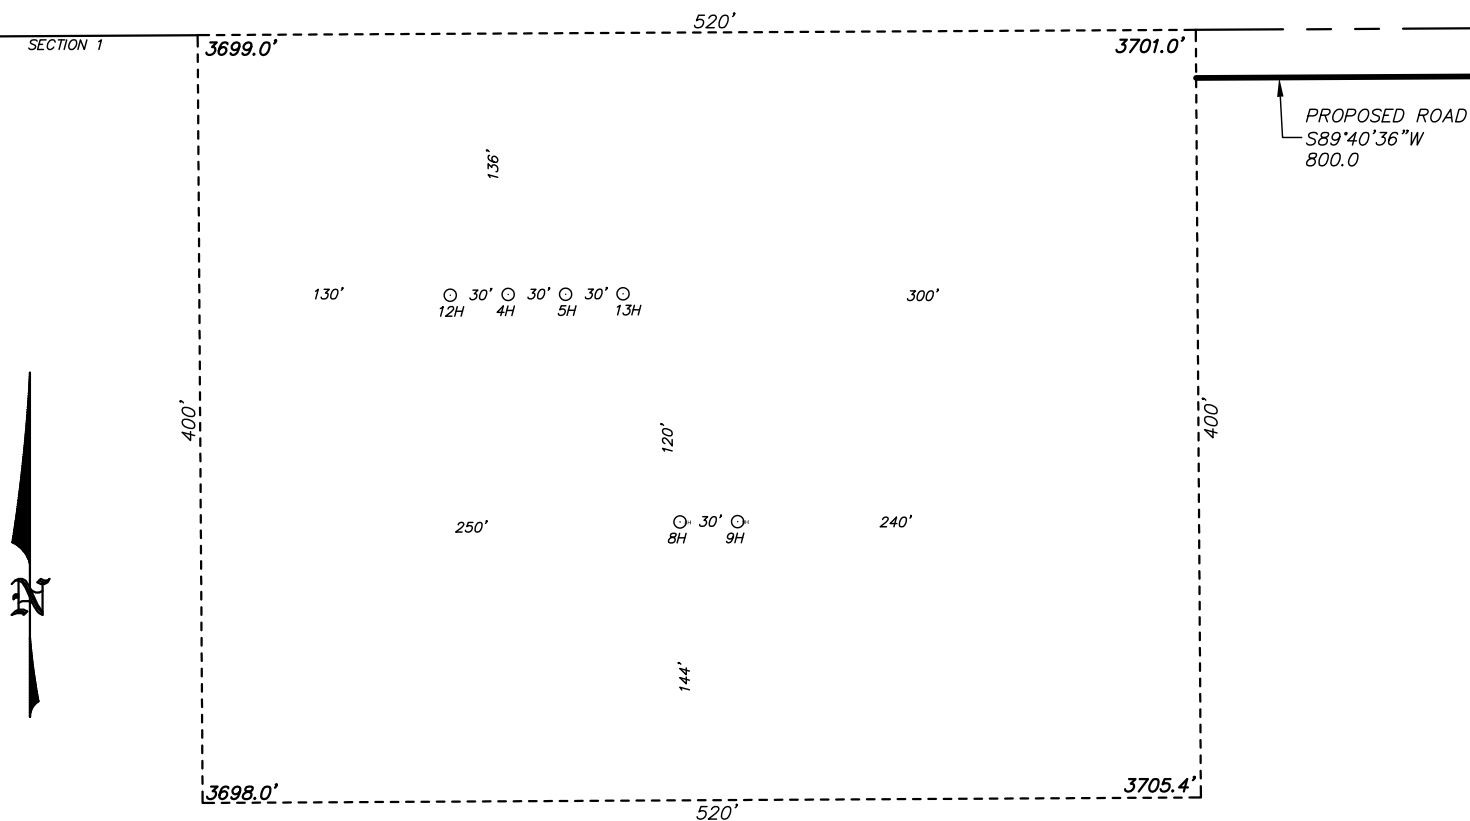

I HEREBY CERTIFY THAT THIS PLAT WAS PREPARED FROM FIELD NOTES OF AN ACTUAL SURVEY AND MEETS OR EXCEEDS ALL REQUIREMENTS FOR LAND SURVEYS AS SPECIFIED BY THIS STATE.

GARY L. JONES, N.M.P.S. No. 7977
LEA COUNTY, TEXAS No. 5074

basin
surveys
focused on excellence
in the oilfield

P.O. Box 1786 (575) 393-7316 - Office
1120 N. West County Rd. (575) 392-2206 - Fax
Hobbs, New Mexico 88241 basin-surveys.com

100 0 100 200 FEET
SCALE: 1" = 100'

CHISHOLM ENERGY OPERATING, LLC

REF: MINIS 1 FED HKY COM 9H / WELL PAD TOPO

THE MINIS 1 FED HKY COM 9H LOCATED 255' FROM
THE NORTH LINE AND 1340' FROM THE WEST LINE OF
SECTION 1, TOWNSHIP 21 SOUTH, RANGE 32 EAST,
N.M.P.M., LEA COUNTY, NEW MEXICO.

W.O. Number: 35424 Drawn By: K GOAD Date: 07-27-2021 Survey Date: 07-14-2021 Sheet 1 of 1 Sheets

District I
1625 N. French Dr., Hobbs, NM 88240
Phone:(575) 393-6161 Fax:(575) 393-0720
District II
811 S. First St., Artesia, NM 88210
Phone:(575) 748-1283 Fax:(575) 748-9720
District III
1000 Rio Brazos Rd., Aztec, NM 87410
Phone:(505) 334-6178 Fax:(505) 334-6170
District IV
1220 S. St Francis Dr., Santa Fe, NM 87505
Phone:(505) 476-3470 Fax:(505) 476-3462

State of New Mexico
Energy, Minerals and Natural Resources
Oil Conservation Division
1220 S. St Francis Dr.
Santa Fe, NM 87505

CONDITIONS

Action 157016

CONDITIONS

Operator: Earthstone Operating, LLC 1400 Woodloch Forest; Ste 300 The Woodlands, TX 77380	OGRID: 331165
	Action Number: 157016
	Action Type: [C-103] NOI Change of Plans (C-103A)

CONDITIONS

Created By	Condition	Condition Date
pkautz	FEDERAL COM are required to be together in the well name	11/8/2022