

District I

1625 N. French Dr., Hobbs, NM 88240
Phone:(575) 393-6161 Fax:(575) 393-0720

District II

811 S. First St., Artesia, NM 88210
Phone:(575) 748-1283 Fax:(575) 748-9720

District III

1000 Rio Brazos Rd., Aztec, NM 87410
Phone:(505) 334-6178 Fax:(505) 334-6170

District IV

1220 S. St Francis Dr., Santa Fe, NM 87505
Phone:(505) 476-3470 Fax:(505) 476-3462

Form C-101
August 1, 2011

Permit 333311

State of New Mexico
Energy, Minerals and Natural Resources
Oil Conservation Division
1220 S. St Francis Dr.
Santa Fe, NM 87505

APPLICATION FOR PERMIT TO DRILL, RE-ENTER, DEEPEN, PLUGBACK, OR ADD A ZONE

1. Operator Name and Address TAP ROCK OPERATING, LLC 523 Park Point Drive Golden, CO 80401		2. OGRID Number 372043
		3. API Number 30-015-53350
4. Property Code 329796	5. Property Name Schlitz Fed Com	6. Well No. 121H

7. Surface Location

UL - Lot M	Section 16	Township 25S	Range 26E	Lot Idn	Feet From 623	N/S Line S	Feet From 921	E/W Line W	County Eddy
---------------	---------------	-----------------	--------------	---------	------------------	---------------	------------------	---------------	----------------

8. Proposed Bottom Hole Location

UL - Lot D	Section 9	Township 25S	Range 26E	Lot Idn D	Feet From 5	N/S Line N	Feet From 660	E/W Line W	County Eddy
---------------	--------------	-----------------	--------------	--------------	----------------	---------------	------------------	---------------	----------------

9. Pool Information

COTTONWOOD DRAW; BONE SPRING (O)	97494
----------------------------------	-------

Additional Well Information

11. Work Type New Well	12. Well Type OIL	13. Cable/Rotary	14. Lease Type State	15. Ground Level Elevation 3427
16. Multiple N	17. Proposed Depth 17526	18. Formation 2nd Bone Spring Sand	19. Contractor	20. Spud Date 3/1/2023
Depth to Ground water		Distance from nearest fresh water well		Distance to nearest surface water

☒ We will be using a closed-loop system in lieu of lined pits

21. Proposed Casing and Cement Program

Type	Hole Size	Casing Size	Casing Weight/ft	Setting Depth	Sacks of Cement	Estimated TOC
Surf	17.5	13.375	54.5	330	450	0
Int1	12.25	9.625	40	1941	621	0
Prod	7.875	5.5	20	17526	2121	6643
Prod	8.75	5.5	20	6643	358	1741

Casing/Cement Program: Additional Comments

--

22. Proposed Blowout Prevention Program

Type	Working Pressure	Test Pressure	Manufacturer
Double Ram	10000	5000	
Pipe	10000	5000	
Annular	5000	2500	

23. I hereby certify that the information given above is true and complete to the best of my knowledge and belief. I further certify I have complied with 19.15.14.9 (A) NMAC ☒ and/or 19.15.14.9 (B) NMAC ☒ if applicable.		OIL CONSERVATION DIVISION	
Signature:			
Printed Name:	Electronically filed by Christian Combs	Approved By:	Katherine Pickford
Title:	Regulatory Manager	Title:	Geoscientist
Email Address:	ccombs@taprk.com	Approved Date:	1/30/2023
Date:	1/30/2023	Expiration Date:	1/30/2025
Phone:	720-360-4028	Conditions of Approval Attached	

District I
1625 N. French Dr., Hobbs, NM 88240
Phone: (575) 393-6161 Fax: (575) 393-0720

District II
811 S. First St., Artesia, NM 88210
Phone: (575) 748-1283 Fax: (575) 748-9720

District III
1000 Rio Brazos Road, Aztec, NM 87410
Phone: (505) 334-6178 Fax: (505) 334-6170

District IV
1220 S. St. Francis Dr., Santa Fe, NM 87505
Phone: (505) 746-3460 Fax: (505) 746-3462

State of New Mexico
Energy, Minerals & Natural Resources
Department
OIL CONSERVATION DIVISION
1220 South St. Francis Dr.
Santa Fe, NM 87505

FORM C-102

Revised August 1, 2011

Submit one copy to appropriate

District Office☐ **AMENDED REPORT**

WELL LOCATION AND ACREAGE DEDICATION PLAT

¹ API Number 30-015- 53350	² Pool Code 97494	³ Pool Name COTTONWOOD DRAW; BONE SPRING (O)
⁴ Property Code 329796	⁵ Property Name SCHLITZ FED COM	
⁷ OGRID No. 372043	⁸ Operator Name TAP ROCK OPERATING, LLC.	⁶ Well Number 121H ⁹ Elevation 3427'

¹⁰Surface Location


UL or lot no.	Section	Township	Range	Lot Idn	Feet from the	North/South line	Feet from the	East/West line	County
M	16	25-S	26-E	-	623'	SOUTH	921'	WEST	EDDY

¹¹Bottom Hole Location If Different From Surface


UL or lot no.	Section	Township	Range	Lot Idn	Feet from the	North/South line	Feet from the	East/West line	County
D	9	25-S	26-E	-	5'	NORTH	660'	WEST	EDDY

¹² Dedicated Acres 640	¹³ Joint or Infill	¹⁴ Consolidation Code	¹⁵ Order No.
--------------------------------------	-------------------------------	----------------------------------	-------------------------

No allowable will be assigned to this completion until all interests have been consolidated or a non-standard unit has been approved by the division.

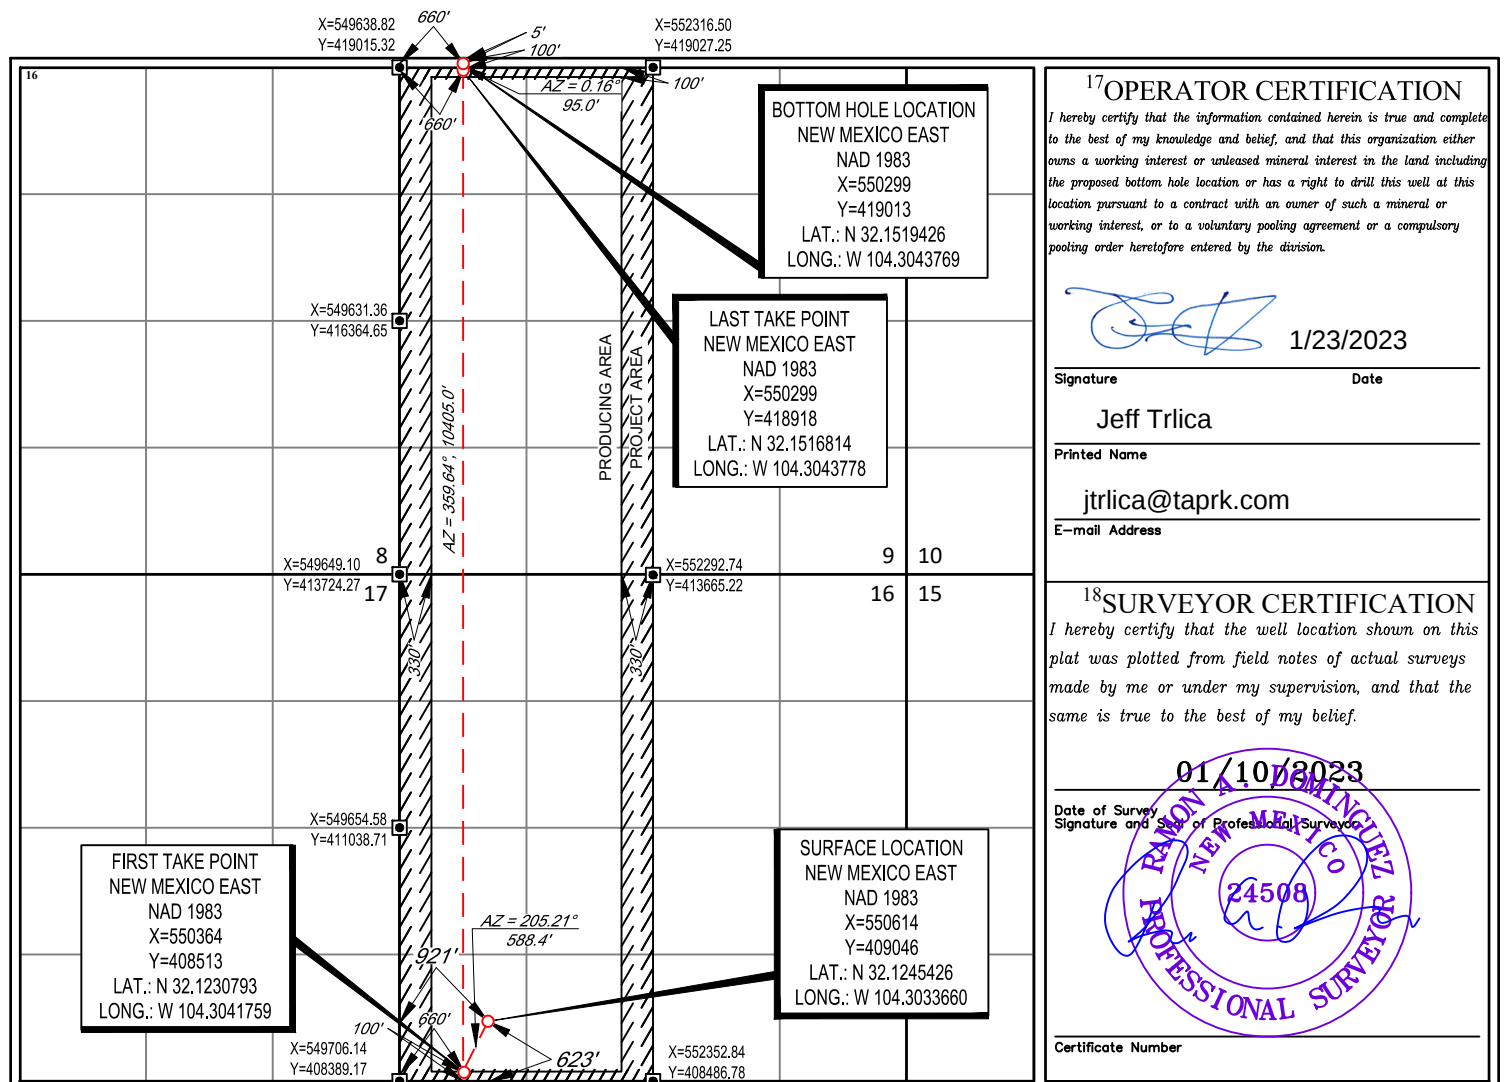

LOCATION & ELEVATION VERIFICATION MAP

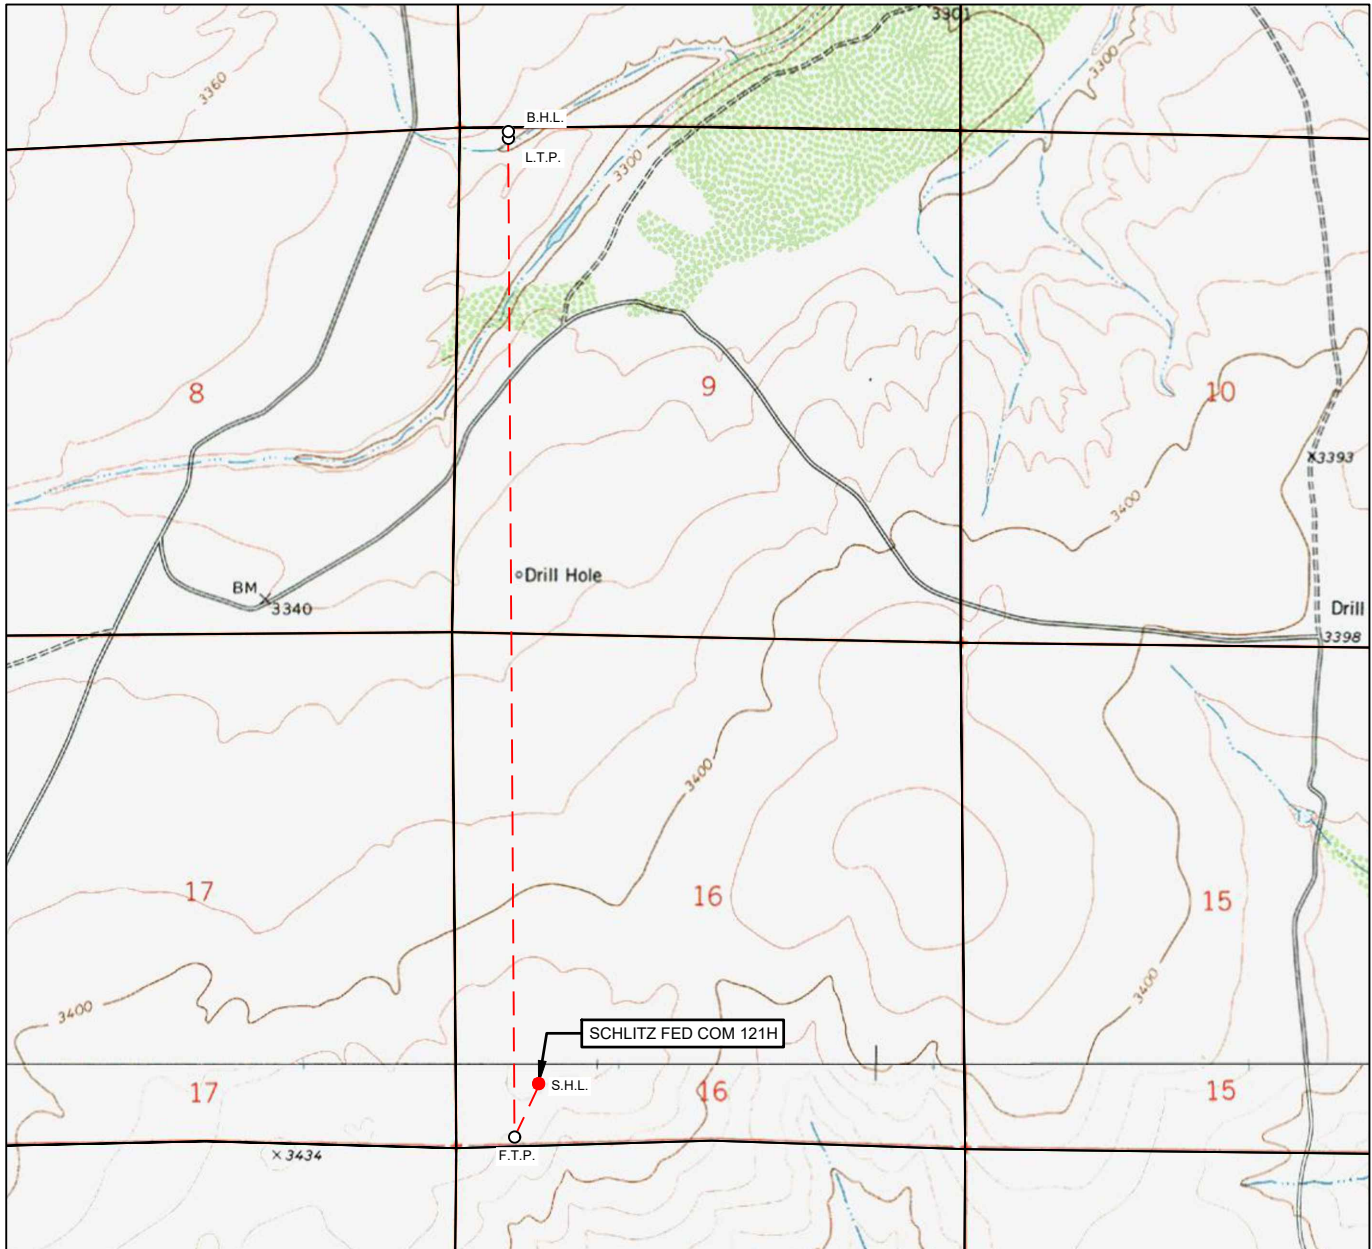LEASE NAME & WELL NO.: SCHLITZ FED COM 121H

SECTION 16 TWP 25-S RGE 26-E SURVEY N.M.P.M.
 COUNTY EDDY STATE NM ELEVATION 3427'
 DESCRIPTION 623' FSL & 921' FWL

LATITUDE N 32.1245426 LONGITUDE W 104.3033660


SCALE: 1" = 2000'
 0' 1000' 2000'

THIS EASEMENT/SERVITUDE LOCATION SHOWN HEREON HAS BEEN SURVEYED ON THE GROUND UNDER MY SUPERVISION AND PREPARED ACCORDING TO THE EVIDENCE FOUND AT THE TIME OF SURVEY, AND DATA PROVIDED BY TAP ROCK OPERATING, LLC. THIS CERTIFICATION IS MADE AND LIMITED TO THOSE PERSONS OR ENTITIES SHOWN ON THE FACE OF THIS PLAT AND IS NON-TRANSFERABLE. THIS SURVEY IS CERTIFIED FOR THIS TRANSACTION ONLY.

ALL BEARINGS, DISTANCES, AND COORDINATE VALUES CONTAINED HEREON ARE GRID BASED UPON THE NEW MEXICO COORDINATE SYSTEM OF 1983, EAST ZONE, U.S. SURVEY FEET.



1400 EVERMAN PARKWAY, Ste. 146 • FT. WORTH, TEXAS 76140
 TELEPHONE: (817) 744-7512 • FAX (817) 744-7554
 2903 NORTH BIG SPRING • MIDLAND, TEXAS 79705
 TELEPHONE: (432) 682-1653 OR (800) 767-1653 • FAX (432) 682-1743
 WWW.TOPOGRAPHIC.COM

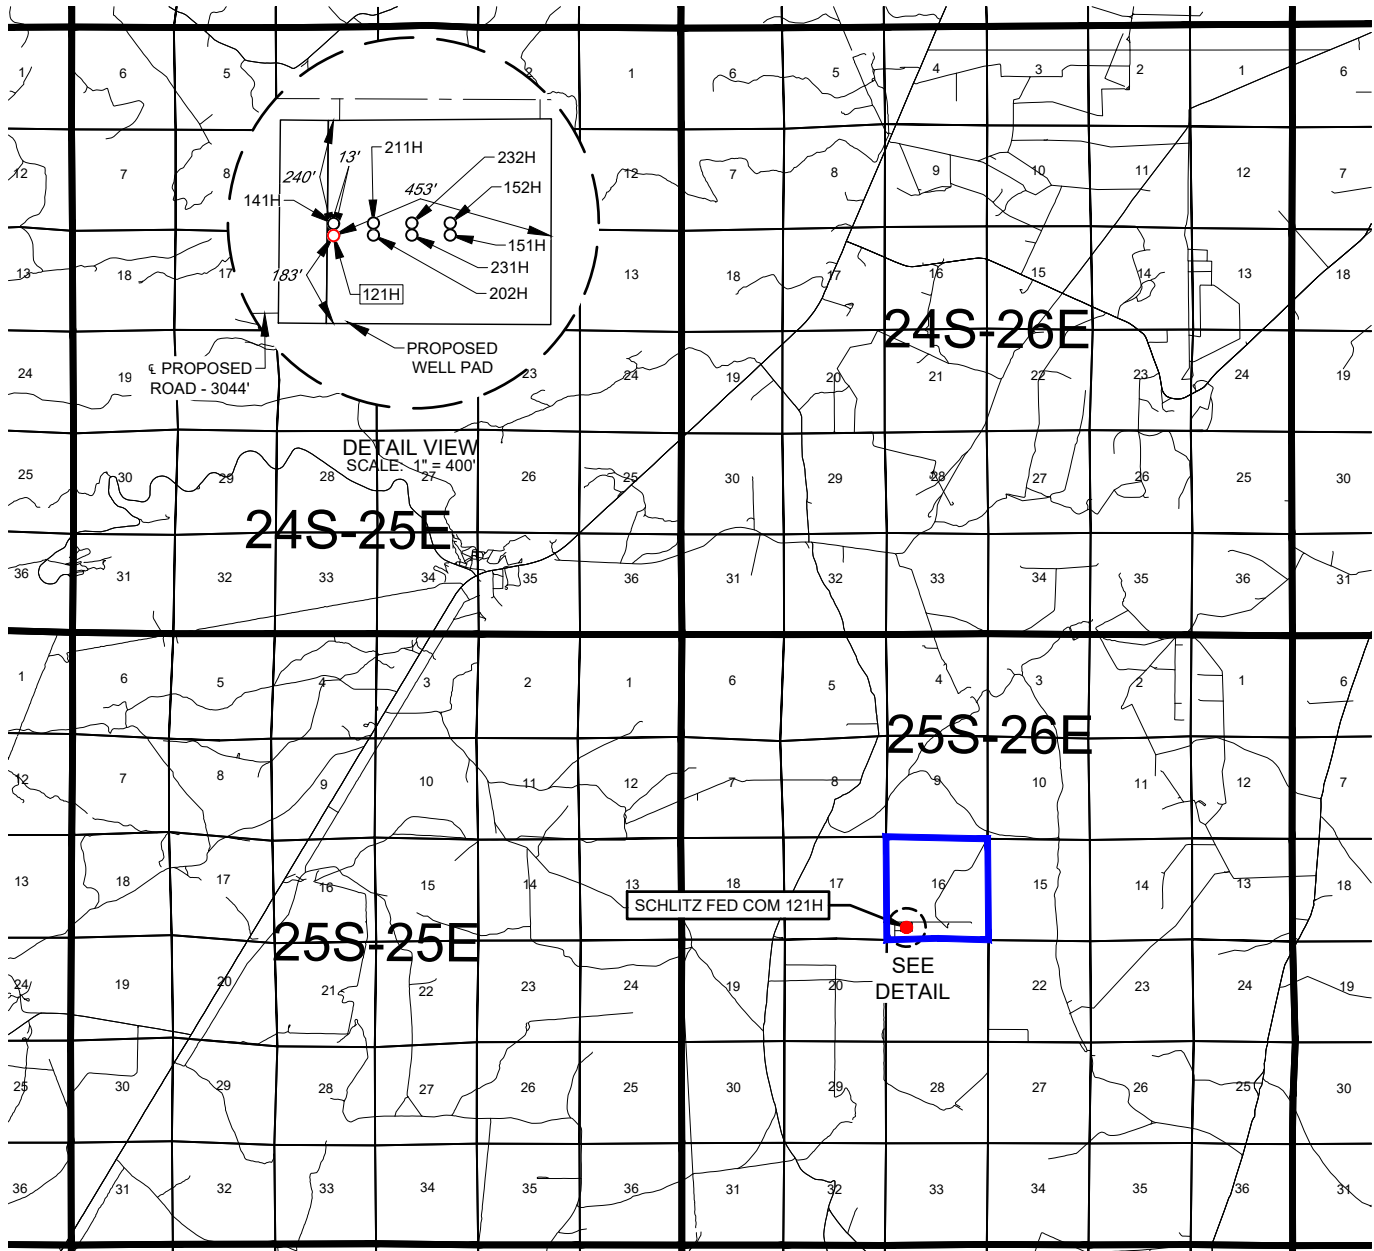EXHIBIT 2
VICINITY MAPLEASE NAME & WELL NO.: SCHLITZ FED COM 121HSECTION 16 TWP 25-S RGE 26-E SURVEY N.M.P.M.COUNTY EDDY STATE NMDESCRIPTION 623' FSL & 921' FWL

DISTANCE & DIRECTION

FROM INT. OF BLACK RIVER VILLAGE RD.. & US-180 W/US-62 W. GO
 SOUTHWEST ON US-180 W/US-62 W ± 1.5 MILES, THENCE SOUTHEAST (LEFT)
 ON MEANS RD. ± 1.9 MILES, THENCE EAST (LEFT) ON CREOSOTE RD. ± 194
 FEET, THENCE SOUTH (RIGHT) ON MEANS RD. ± 4.8 MILES, THENCE EAST
 (LEFT) ON A LEASE RD. ± 1.1 MILES, THENCE NORTH (RIGHT) ON A PROPOSED
 RD. ± 3044 FEET TO A POINT ± 198 FEET SOUTHWEST OF THE LOCATION.

THIS EASEMENT/SERVITUDE LOCATION SHOWN HEREON HAS BEEN SURVEYED ON THE GROUND UNDER MY
 SUPERVISION AND PREPARED ACCORDING TO THE EVIDENCE FOUND AT THE TIME OF SURVEY, AND DATA
 PROVIDED BY TAP ROCK OPERATING, LLC. THIS CERTIFICATION IS MADE AND LIMITED TO THOSE PERSONS OR
 ENTITIES SHOWN ON THE FACE OF THIS PLAT AND IS NON-TRANSFERABLE. THIS SURVEY IS CERTIFIED FOR THIS
 TRANSACTION ONLY.

ALL BEARINGS, DISTANCES, AND COORDINATE VALUES CONTAINED HEREON ARE GRID BASED UPON THE NEW
 MEXICO COORDINATE SYSTEM OF 1983, EAST ZONE, U.S. SURVEY FEET.





SCALE: 1" = 10000'
 0' 5000' 10000'



1400 EVERMAN PARKWAY, Ste. 146 • FT. WORTH, TEXAS 76140
 TELEPHONE: (817) 744-7512 • FAX (817) 744-7554
 2903 NORTH BIG SPRING • MIDLAND, TEXAS 79705
 TELEPHONE: (432) 682-1653 OR (800) 767-1653 • FAX (432) 682-1743
 WWW.TOPOGRAPHIC.COM

TAP
ROCK
EXHIBIT 2A

SECTION 16, TOWNSHIP 25-S, RANGE 26-E, N.M.P.M.
EDDY COUNTY, NEW MEXICO

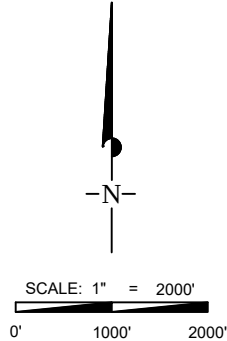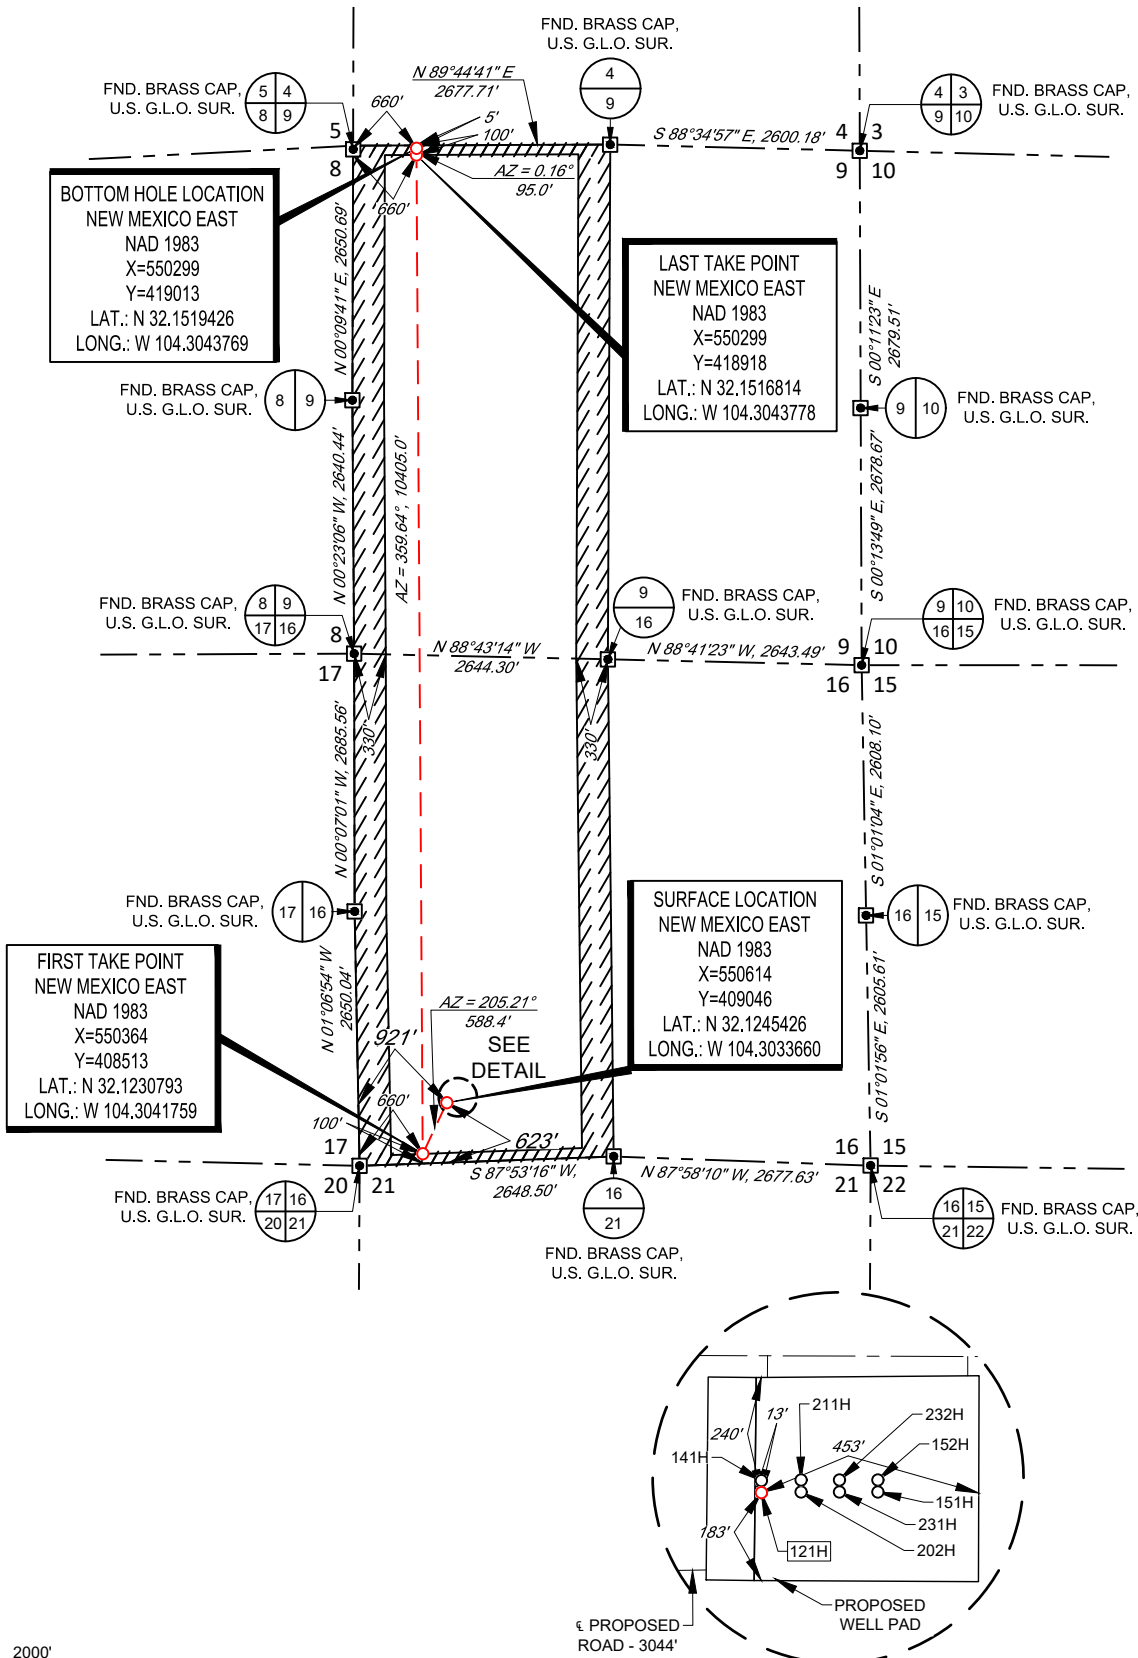

LEASE NAME & WELL NO.: SCHLITZ FED COM 121H

SECTION 16 TWP 25-S RGE 26-E SURVEY N.M.P.M.
COUNTY EDDY STATE NM
DESCRIPTION 623' FSL & 921' FWL

DISTANCE & DIRECTION
FROM INT. OF BLACK RIVER VILLAGE RD., & US-180 W/US-62 W. GO
SOUTHWEST ON US-180 W/US-62 W ±1.5 MILES, THENCE SOUTHEAST (LEFT)
ON MEANS RD. ±1.9 MILES, THENCE EAST (LEFT) ON CREOSOTE RD. ±194
FEET, THENCE SOUTH (RIGHT) ON MEANS RD. ±4.8 MILES, THENCE EAST
(LEFT) ON A LEASE RD. ±1.1 MILES, THENCE NORTH (RIGHT) ON A PROPOSED
RD. ±3044 FEET TO A POINT ±198 FEET SOUTHWEST OF THE LOCATION.

ALL BEARINGS, DISTANCES, AND COORDINATE VALUES CONTAINED HEREON ARE GRID
BASED UPON THE NEW MEXICO COORDINATE SYSTEM OF 1983, EAST ZONE, U.S. SURVEY
FEET.
THIS EASEMENT/SERVITUDE LOCATION SHOWN HEREON HAS BEEN SURVEYED ON THE GROUND
UNDER MY SUPERVISION AND PREPARED ACCORDING TO THE EVIDENCE FOUND AT THE TIME OF
SURVEY, AND DATA PROVIDED BY TAP ROCK OPERATING, LLC THIS CERTIFICATION IS MADE AND
LIMITED TO THOSE PERSONS OR ENTITIES SHOWN ON THE FACE OF THIS PLAT AND IS
NON-TRANSFERABLE. THIS SURVEY IS CERTIFIED FOR THIS TRANSACTION ONLY.



Ramon A Dominguez, P.S. No. 24508
January 12, 2023


TOPOGRAPHIC
LOYALTY INNOVATION LEGACY
1400 EVERMAN PARKWAY, Ste. 146 • FT. WORTH, TEXAS 76140
TELEPHONE: (817) 744-7512 • FAX (817) 744-7554
2903 NORTH BIG SPRING • MIDLAND, TEXAS 79705
TELEPHONE: (432) 682-1653 OR (800) 767-1653 • FAX (432) 682-1743
WWW.TOPOGRAPHIC.COM

EXHIBIT 2B




SECTION 16, TOWNSHIP 25-S, RANGE 26-E, N.M.P.M.
EDDY COUNTY, NEW MEXICO

DETAIL VIEW
SCALE: 1" = 100'

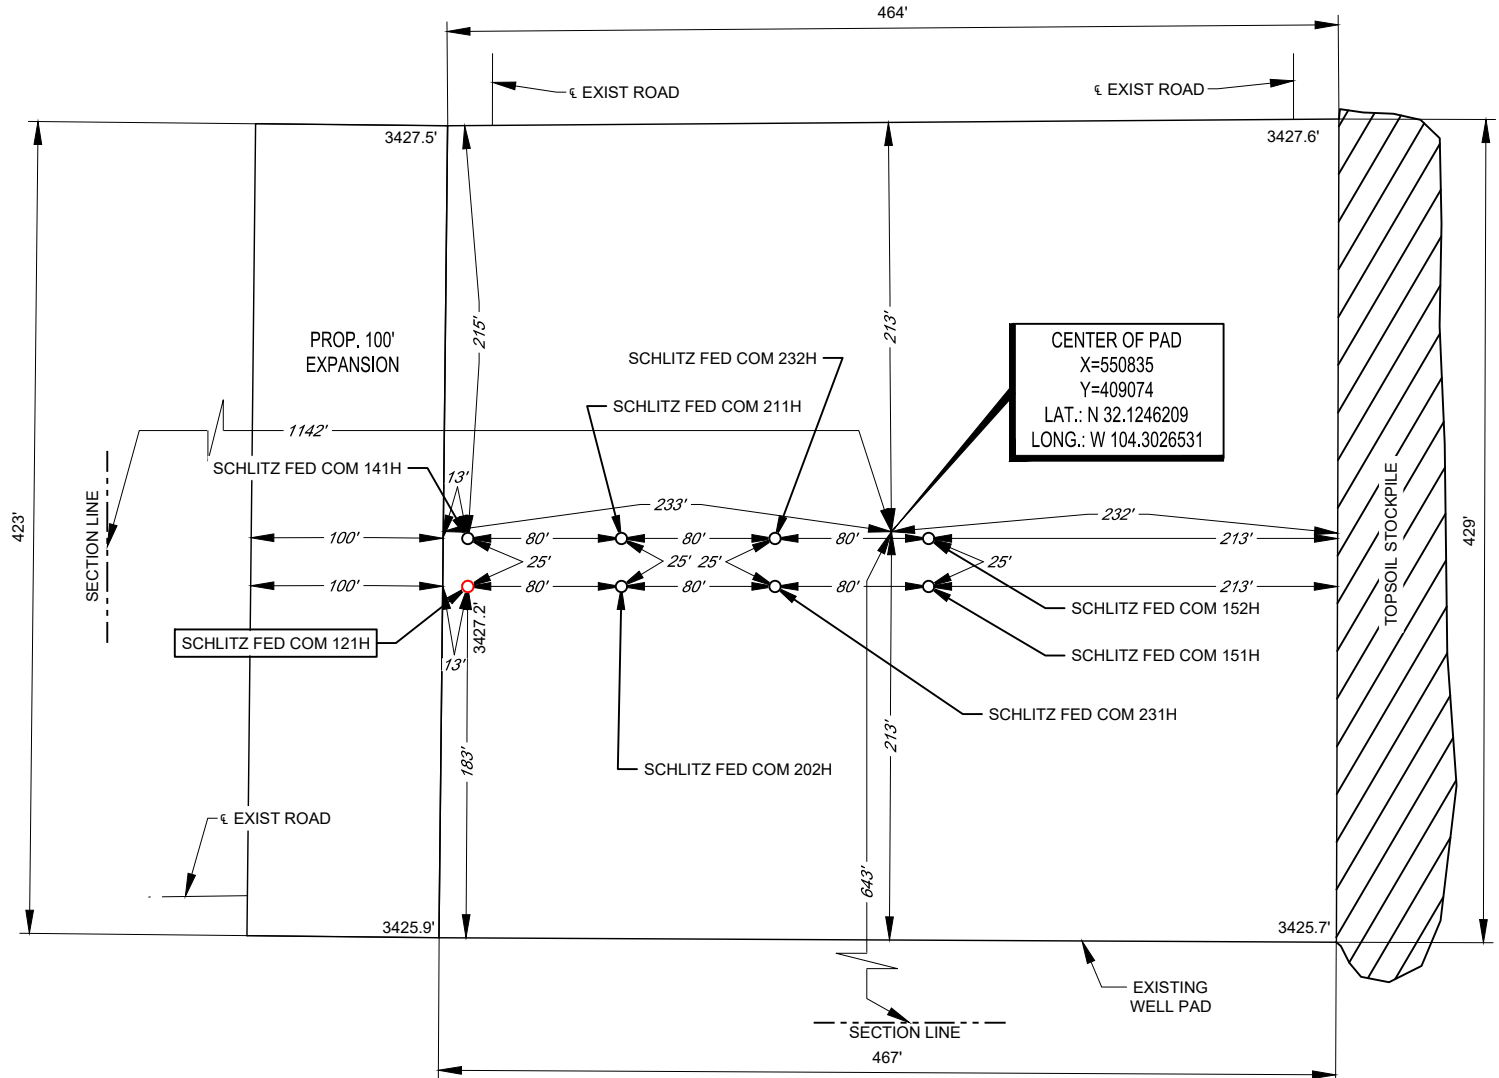

LEASE NAME & WELL NO.: SCHLITZ FED COM 121H
121H LATITUDE N 32.1245426 121H LONGITUDE W 104.3033660

CENTER OF PAD IS 643' FSL & 1142' FWL

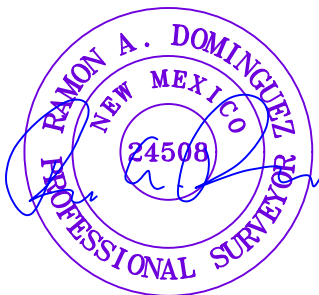


Ramon A Dominguez, P.S. No. 24508

ALL BEARINGS, DISTANCES, AND COORDINATE VALUES CONTAINED HEREON ARE GRID BASED UPON THE NEW MEXICO COORDINATE SYSTEM OF 1983, EAST ZONE, U.S. SURVEY FEET. ELEVATIONS USED ARE NAVD88, OBTAINED THROUGH AN OPUS SOLUTION.

THIS PROPOSED PAD SITE LOCATION SHOWN HEREON HAS BEEN SURVEYED ON THE GROUND UNDER MY SUPERVISION AND PREPARED ACCORDING TO THE EVIDENCE FOUND AT THE TIME OF SURVEY, AND DATA PROVIDED BY TAP ROCK OPERATING, LLC. ONLY THE DATA SHOWN ABOVE IS BEING CERTIFIED TO, ALL OTHER INFORMATION WAS INTENTIONALLY OMITTED. THIS PLAT IS ONLY INTENDED TO BE USED FOR A PERMIT AND IS NOT A BOUNDARY SURVEY. THIS CERTIFICATION IS MADE AND LIMITED TO THOSE PERSONS OR ENTITIES SHOWN ON THE FACE OF THIS PLAT AND IS NON-TRANSFERABLE. THIS SURVEY IS CERTIFIED FOR THIS TRANSACTION ONLY.

ORIGINAL DOCUMENT SIZE: 8.5" X 11"

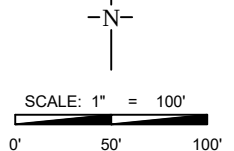

TOPOGRAPHIC
LOYALTY INNOVATION LEGACY

1400 EVERMAN PARKWAY, Ste. 146 • FT. WORTH, TEXAS 76140
TELEPHONE: (817) 744-7512 • FAX (817) 744-7554
2903 NORTH BIG SPRING • MIDLAND, TEXAS 79705
TELEPHONE: (432) 682-1653 OR (800) 767-1653 • FAX (432) 682-1743
WWW.TOPOGRAPHIC.COM

District I
1625 N. French Dr., Hobbs, NM 88240
Phone:(575) 393-6161 Fax:(575) 393-0720

District II
811 S. First St., Artesia, NM 88210
Phone:(575) 748-1283 Fax:(575) 748-9720

District III
1000 Rio Brazos Rd., Aztec, NM 87410
Phone:(505) 334-6178 Fax:(505) 334-6170

District IV
1220 S. St Francis Dr., Santa Fe, NM 87505
Phone:(505) 476-3470 Fax:(505) 476-3462

State of New Mexico
Energy, Minerals and Natural Resources
Oil Conservation Division
1220 S. St Francis Dr.
Santa Fe, NM 87505

Form APD Comments

Permit 333311

PERMIT COMMENTS

Operator Name and Address: TAP ROCK OPERATING, LLC [372043] 523 Park Point Drive Golden, CO 80401		API Number: 30-015-53350
		Well: Schlitz Fed Com #121H
Created By	Comment	Comment Date
kpickford	Defining well 3001549942 SCHLITZ FEDERAL COM #152H	1/30/2023

District I

1625 N. French Dr., Hobbs, NM 88240
 Phone:(575) 393-6161 Fax:(575) 393-0720

District II

811 S. First St., Artesia, NM 88210
 Phone:(575) 748-1283 Fax:(575) 748-9720

District III

1000 Rio Brazos Rd., Aztec, NM 87410
 Phone:(505) 334-6178 Fax:(505) 334-6170

District IV

1220 S. St Francis Dr., Santa Fe, NM 87505
 Phone:(505) 476-3470 Fax:(505) 476-3462

State of New Mexico
Energy, Minerals and Natural Resources
Oil Conservation Division
1220 S. St Francis Dr.
Santa Fe, NM 87505

Form APD Conditions

Permit 333311

PERMIT CONDITIONS OF APPROVAL

Operator Name and Address: TAP ROCK OPERATING, LLC [372043] 523 Park Point Drive Golden, CO 80401	API Number: 30-015-53350
	Well: Schlitz Fed Com #121H

OCD Reviewer	Condition
kpickford	Notify OCD 24 hours prior to casing & cement
kpickford	Will require a File As Drilled C-102 and a Directional Survey with the C-104
kpickford	The Operator is to notify NMOCD by sundry (Form C-103) within ten (10) days of the well being spud
kpickford	Once the well is spud, to prevent ground water contamination through whole or partial conduits from the surface, the operator shall drill without interruption through the fresh water zone or zones and shall immediately set in cement the water protection string
kpickford	Cement is required to circulate on both surface and intermediate1 strings of casing
kpickford	Oil base muds are not to be used until fresh water zones are cased and cemented providing isolation from the oil or diesel. This includes synthetic oils. Oil based mud, drilling fluids and solids must be contained in a steel closed loop system

State of New Mexico
Energy, Minerals and Natural Resources Department
Oil Conservation Division
1220 South St. Francis Dr.
Santa Fe, NM 87505

Submit Electronically
Via E-permitting

NATURAL GAS MANAGEMENT PLAN

This Natural Gas Management Plan must be submitted with each Application for Permit to Drill (APD) for a new or recompleted well.

Section 1 – Plan Description

Effective May 25, 2021

I. Operator: _____ Tap Rock Operating LLC _____ **OGRID:** _____ 372043 _____ **Date:** _1/24/23

II. Type: ☒ Original ☐ Amendment due to ☐ 19.15.27.9.D(6)(a) NMAC ☐ 19.15.27.9.D(6)(b) NMAC ☐ Other.

If Other, please describe: _____

III. Well(s): Provide the following information for each new or recompleted well or set of wells proposed to be drilled or proposed to be recompleted from a single well pad or connected to a central delivery point.

Well Name	API	ULSTR	Footages	Anticipated Oil BBL/D	Anticipated Gas MCF/D	Anticipated Produced Water
Schlitz Fed Com 121H		Sec 16 T25S R26E	623 FSL, 921 FWL	1000	2000	2347

IV. Central Delivery Point Name: ___ Schlitz Fed Com CDP ___ [See 19.15.27.9(D)(1) NMAC]

V. Anticipated Schedule: Provide the following information for each new or recompleted well or set of wells proposed to be drilled or proposed to be recompleted from a single well pad or connected to a central delivery point.

Well Name	API	Spud Date	TD Reached Date	Completion Commencement Date	Initial Flow Back Date	First Production Date
Schlitz Fed Com 121H		4/1/23	4/20/23	8/30/23	9/9/23	9/9/23

VI. Separation Equipment: ☒ Attach a complete description of how Operator will size separation equipment to optimize gas capture.

VII. Operational Practices: ☒ Attach a complete description of the actions Operator will take to comply with the requirements of Subsection A through F of 19.15.27.8 NMAC.

VIII. Best Management Practices: ☒ Attach a complete description of Operator's best management practices to minimize venting during active and planned maintenance.

Section 2 – Enhanced Plan

EFFECTIVE APRIL 1, 2022

Beginning April 1, 2022, an operator that is not in compliance with its statewide natural gas capture requirement for the applicable reporting area must complete this section.

☒ Operator certifies that it is not required to complete this section because Operator is in compliance with its statewide natural gas capture requirement for the applicable reporting area.

IX. Anticipated Natural Gas Production:

Well	API	Anticipated Average Natural Gas Rate MCF/D	Anticipated Volume of Natural Gas for the First Year MCF

X. Natural Gas Gathering System (NGGS):

Operator	System	ULSTR of Tie-in	Anticipated Gathering Start Date	Available Maximum Daily Capacity of System Segment Tie-in

XI. Map. ☐ Attach an accurate and legible map depicting the location of the well(s), the anticipated pipeline route(s) connecting the production operations to the existing or planned interconnect of the natural gas gathering system(s), and the maximum daily capacity of the segment or portion of the natural gas gathering system(s) to which the well(s) will be connected.

XII. Line Capacity. The natural gas gathering system ☐ will ☐ will not have capacity to gather 100% of the anticipated natural gas production volume from the well prior to the date of first production.

XIII. Line Pressure. Operator ☐ does ☐ does not anticipate that its existing well(s) connected to the same segment, or portion, of the natural gas gathering system(s) described above will continue to meet anticipated increases in line pressure caused by the new well(s).

☐ Attach Operator's plan to manage production in response to the increased line pressure.

XIV. Confidentiality: ☐ Operator asserts confidentiality pursuant to Section 71-2-8 NMSA 1978 for the information provided in Section 2 as provided in Paragraph (2) of Subsection D of 19.15.27.9 NMAC, and attaches a full description of the specific information for which confidentiality is asserted and the basis for such assertion.

Section 3 - Certifications

Effective May 25, 2021

Operator certifies that, after reasonable inquiry and based on the available information at the time of submittal:

☒ Operator will be able to connect the well(s) to a natural gas gathering system in the general area with sufficient capacity to transport one hundred percent of the anticipated volume of natural gas produced from the well(s) commencing on the date of first production, taking into account the current and anticipated volumes of produced natural gas from other wells connected to the pipeline gathering system; or

☐ Operator will not be able to connect to a natural gas gathering system in the general area with sufficient capacity to transport one hundred percent of the anticipated volume of natural gas produced from the well(s) commencing on the date of first production, taking into account the current and anticipated volumes of produced natural gas from other wells connected to the pipeline gathering system.

If Operator checks this box, Operator will select one of the following:

Well Shut-In. ☐ Operator will shut-in and not produce the well until it submits the certification required by Paragraph (4) of Subsection D of 19.15.27.9 NMAC; or

Venting and Flaring Plan. ☐ Operator has attached a venting and flaring plan that evaluates and selects one or more of the potential alternative beneficial uses for the natural gas until a natural gas gathering system is available, including:

- (a) power generation on lease;
- (b) power generation for grid;
- (c) compression on lease;
- (d) liquids removal on lease;
- (e) reinjection for underground storage;
- (f) reinjection for temporary storage;
- (g) reinjection for enhanced oil recovery;
- (h) fuel cell production; and
- (i) other alternative beneficial uses approved by the division.

Section 4 - Notices

1. If, at any time after Operator submits this Natural Gas Management Plan and before the well is spud:

(a) Operator becomes aware that the natural gas gathering system it planned to connect the well(s) to has become unavailable or will not have capacity to transport one hundred percent of the production from the well(s), no later than 20 days after becoming aware of such information, Operator shall submit for OCD's approval a new or revised venting and flaring plan containing the information specified in Paragraph (5) of Subsection D of 19.15.27.9 NMAC; or

(b) Operator becomes aware that it has, cumulatively for the year, become out of compliance with its baseline natural gas capture rate or natural gas capture requirement, no later than 20 days after becoming aware of such information, Operator shall submit for OCD's approval a new or revised Natural Gas Management Plan for each well it plans to spud during the next 90 days containing the information specified in Paragraph (2) of Subsection D of 19.15.27.9 NMAC, and shall file an update for each Natural Gas Management Plan until Operator is back in compliance with its baseline natural gas capture rate or natural gas capture requirement.

2. OCD may deny or conditionally approve an APD if Operator does not make a certification, fails to submit an adequate venting and flaring plan which includes alternative beneficial uses for the anticipated volume of natural gas produced, or if OCD determines that Operator will not have adequate natural gas takeaway capacity at the time a well will be spud.

I certify that, after reasonable inquiry, the statements in and attached to this Natural Gas Management Plan are true and correct to the best of my knowledge and acknowledge that a false statement may be subject to civil and criminal penalties under the Oil and Gas Act.

Signature: 
Printed Name: Jeff Trlica
Title: Regulatory Analyst
E-mail Address: jtrlica@taprk.com
Date: 1/30/2023
Phone: 720-772-5910
OIL CONSERVATION DIVISION (Only applicable when submitted as a standalone form)
Approved By:
Title:
Approval Date:
Conditions of Approval:

VI. Separation Equipment: Attach a complete description of how Operator will size separation equipment to optimize gas capture:

Each surface facility design includes the following process equipment: 3-phase separators (1 separator per well), a sales gas scrubber, one or two 3-phase heater treaters, a vapor recovery tower (VRT), a VRU compressor, multiple water and oil tanks, as well as flare knockouts (HP & LP), and flares (HP & LP). All process vessels will be sized to separate oil, water, gas based upon typical/historical & predicted well performance. Each process vessel will be fitted with an appropriately sized PSV as per ASME code requirements to mitigate vessel rupture and loss of containment. Additionally, the process vessels will be fitted with pressure transmitters tied to the facility control system which will allow operations to monitor pressures and when necessary, shut-in the facility to avoid vessel over-pressure and the potential vent of natural gas. Natural gas will preferentially be sold to pipeline, and only during upset/emergency conditions will gas be directed to the HP flare system. Flash gas from both the 3-phase heater treater and the VRT will be recompressed using a VRU compressor and this gas will also preferentially be directed to the gas sales pipeline. Oil tanks & water tanks will be fitted with 16 oz thief hatches as well as PVRVs to protect the tanks from rupture/collapse. Additionally, the tank vapor outlets and tank vapor capture system will be sized to keep tank pressures below 12 oz. The tank vapor capture system will include a tank vapor blower & knockout as well as a low-pressure flare and knockout. Tank vapors will preferentially be directed to the VRU and the sales gas pipeline. Only during process upsets/emergency conditions will tank vapors be directed to the LP flare system.

VII. Operational Practices: Attach a complete description of the actions Operator will take to comply with the requirements of Subsection A through F of 19.15.27.8 NMAC. ← See attached reg for requirements.

- During drilling operations- Gas meters will be installed at the shakers and Volume Totalizers will be installed on the pits. In the event that elevated gas levels, or a pit gain are observed, returns will be diverted to a gas buster. Gas coming off the gas buster will be combusted at the flare stack. A 10' or taller flare will be located at least 100' from the SHL.
- During completions operations, including stimulation and frac plug drill out operations, hydrocarbon production to surface is minimized. When gas production does occur, gas will be combusted at a flare stack. A 10' or taller flare will be located at least 100' from the SHL.
- During production operations, all process vessels (separators, heater treaters, VRTs, Tanks) will recompress (where necessary) and route gas outlets into the natural gas gathering pipeline. Gas will preferentially be routed to natural gas gathering pipeline and the flare system will be used only during emergency, malfunction, or if the gas does not meet pipeline specifications. In the event of flaring off-specification gas, operations will pull gas samples twice a week and will also route gas back to pipeline as soon as the gas meets specification. Exceptions to this will include only those qualified exceptions per the regulation 19.15.27.8 Subsection D.

- To comply with state performance standards, separation and storage equipment will be designed to handle the maximum anticipated throughput and pressure to minimize waste and reduce the likelihood of venting gas to atmosphere. Additionally, each storage atmospheric tank (Oil & Water) will be fitted with a level transmitter to facilitate gauging of the tank without opening of the thief hatch. Any gas collected through the tank vent system is expected to be recompressed and routed to sales. However, in the event of an emergency, the tank vapor capture system will be designed to combust the gas using a flare stack fitted with a continuous or automatic ignitor. The flare stack will be properly anchored and will be located a minimum of 100 feet from the well and storage tanks. Operators will conduct weekly AVO inspections. These AVO inspection records will be stored for the required 5-year period and will be made available upon Division request.

VIII. Best Management Practices: Attach a complete description of Operator's best management practices to minimize venting during active and planned maintenance.

- When performing routine or preventive maintenance on a vessel or tank, initially all inlet valves are closed, and the vessel or tank is allowed to depressurize through the normal outlet connections to gas sales and/or liquid tanks. Once the vessel or tank is depressurized to lowest acceptable sales outlet pressure, usually around 20 psig, a temporary low-pressure flowline is connected from the vessel or tank to the Vapor Recovery Unit (VRU) for further pressure reduction. Once depressurized to less than 1-2 psig, the remaining natural gas in the vessel or tank is vented to atmosphere through a controlled pressure relief valve. Once the vessel or tank is depressurized to atmospheric pressure, the vessel or tank can be safely opened, and maintenance performed.



Tap Rock Resources, LLC

**Eddy County, NM (NAD 83 NME)
(Schlitz Fed Com) Sec-16_T-25-S_R-26-E
Schlitz Fed Com #121H**

OWB

Plan: Plan #1

Standard Planning Report

26 January, 2023





Intrepid Planning Report



Database:	EDM 5000.15 Single User Db	Local Co-ordinate Reference:	Well Schlitz Fed Com #121H
Company:	Tap Rock Resources, LLC	TVD Reference:	KB @ 3453.0usft
Project:	Eddy County, NM (NAD 83 NME)	MD Reference:	KB @ 3453.0usft
Site:	(Schlitz Fed Com) Sec-16_T-25-S_R-26-E	North Reference:	Grid
Well:	Schlitz Fed Com #121H	Survey Calculation Method:	Minimum Curvature
Wellbore:	OWB		
Design:	Plan #1		

Project	Eddy County, NM (NAD 83 NME)		
Map System:	US State Plane 1983	System Datum:	Mean Sea Level
Geo Datum:	North American Datum 1983		
Map Zone:	New Mexico Eastern Zone		

Site		(Schlitz Fed Com) Sec-16_T-25-S_R-26-E			
Site Position:		Northing:	409,046.00 usft	Latitude:	32° 7' 28.354 N
From:	Map	Easting:	550,854.00 usft	Longitude:	104° 18' 9.332 W
Position Uncertainty:	0.0 usft	Slot Radius:	13-3/16 "	Grid Convergence:	0.02 °

Well	Schlitz Fed Com #121H					
Well Position	+N/-S	0.0 usft	Northing:	409,046.00 usft	Latitude:	32° 7' 28.354 N
	+E/-W	-240.0 usft	Easting:	550,614.00 usft	Longitude:	104° 18' 12.123 W
Position Uncertainty	0.0 usft		Wellhead Elevation:		Ground Level:	3,427.0 usft

Wellbore	OWB				
Magnetics	Model Name	Sample Date	Declination (°)	Dip Angle (°)	Field Strength (nT)
	IGRF2015	01/25/23	6.68	59.79	47,228.27924518

Design	Plan #1				
Audit Notes:					
Version:	Phase:	PLAN	Tie On Depth:	0.0	
Vertical Section:	Depth From (TVD) (usft)	+N/-S (usft)	+E/-W (usft)	Direction (°)	
	0.0	0.0	0.0	359.64	

Plan Survey Tool Program	Date	01/26/23			
Depth From (usft)	Depth To (usft)	Survey (Wellbore)	Tool Name	Remarks	
1	0.0	17,526.5 Plan #1 (OWB)	MWD		
			OWSG MWD - Standard		



Intrepid Planning Report



Database:	EDM 5000.15 Single User Db	Local Co-ordinate Reference:	Well Schlitz Fed Com #121H
Company:	Tap Rock Resources, LLC	TVD Reference:	KB @ 3453.0usft
Project:	Eddy County, NM (NAD 83 NME)	MD Reference:	KB @ 3453.0usft
Site:	(Schlitz Fed Com) Sec-16_T-25-S_R-26-E	North Reference:	Grid
Well:	Schlitz Fed Com #121H	Survey Calculation Method:	Minimum Curvature
Wellbore:	OWB		
Design:	Plan #1		

Plan Sections										
Measured Depth (usft)	Inclination (°)	Azimuth (°)	Vertical Depth (usft)	+N/-S (usft)	+E/-W (usft)	Dogleg Rate (°/100usft)	Build Rate (°/100usft)	Turn Rate (°/100usft)	TFO (°)	Target
0.0	0.00	0.00	0.0	0.0	0.0	0.00	0.00	0.00	0.00	
500.0	0.00	0.00	500.0	0.0	0.0	0.00	0.00	0.00	0.00	
1,456.0	9.56	187.34	1,451.6	-78.9	-10.2	1.00	1.00	0.00	187.34	
4,034.7	9.56	187.34	3,994.4	-503.7	-64.8	0.00	0.00	0.00	0.00	
4,990.7	0.00	0.01	4,946.0	-582.6	-75.0	1.00	-1.00	0.00	180.00	
6,642.7	0.00	0.01	6,598.0	-582.6	-75.0	0.00	0.00	0.00	0.01	
7,051.8	45.00	332.60	6,966.3	-447.2	-145.2	11.00	11.00	0.00	332.60	
7,496.7	89.75	355.00	7,135.0	-62.2	-243.0	11.00	10.06	5.03	30.36	
7,728.8	89.75	359.64	7,136.0	169.6	-253.9	2.00	0.00	2.00	90.06	
17,526.5	89.75	359.64	7,179.5	9,967.0	-315.0	0.00	0.00	0.00	0.00	PBHL (Schlitz Fed (



Intrepid Planning Report



Database:	EDM 5000.15 Single User Db	Local Co-ordinate Reference:	Well Schlitz Fed Com #121H
Company:	Tap Rock Resources, LLC	TVD Reference:	KB @ 3453.0usft
Project:	Eddy County, NM (NAD 83 NME)	MD Reference:	KB @ 3453.0usft
Site:	(Schlitz Fed Com) Sec-16_T-25-S_R-26-E	North Reference:	Grid
Well:	Schlitz Fed Com #121H	Survey Calculation Method:	Minimum Curvature
Wellbore:	OWB		
Design:	Plan #1		

Planned Survey									
Measured Depth (usft)	Inclination (°)	Azimuth (°)	Vertical Depth (usft)	+N/-S (usft)	+E/-W (usft)	Vertical Section (usft)	Dogleg Rate (°/100usft)	Build Rate (°/100usft)	Turn Rate (°/100usft)
0.0	0.00	0.00	0.0	0.0	0.0	0.0	0.00	0.00	0.00
100.0	0.00	0.00	100.0	0.0	0.0	0.0	0.00	0.00	0.00
200.0	0.00	0.00	200.0	0.0	0.0	0.0	0.00	0.00	0.00
300.0	0.00	0.00	300.0	0.0	0.0	0.0	0.00	0.00	0.00
400.0	0.00	0.00	400.0	0.0	0.0	0.0	0.00	0.00	0.00
500.0	0.00	0.00	500.0	0.0	0.0	0.0	0.00	0.00	0.00
NUDGE - Build 1.00									
600.0	1.00	187.34	600.0	-0.9	-0.1	-0.9	1.00	1.00	0.00
700.0	2.00	187.34	700.0	-3.5	-0.4	-3.5	1.00	1.00	0.00
800.0	3.00	187.34	799.9	-7.8	-1.0	-7.8	1.00	1.00	0.00
900.0	4.00	187.34	899.7	-13.8	-1.8	-13.8	1.00	1.00	0.00
1,000.0	5.00	187.34	999.4	-21.6	-2.8	-21.6	1.00	1.00	0.00
1,100.0	6.00	187.34	1,098.9	-31.1	-4.0	-31.1	1.00	1.00	0.00
1,200.0	7.00	187.34	1,198.3	-42.4	-5.5	-42.3	1.00	1.00	0.00
1,300.0	8.00	187.34	1,297.4	-55.3	-7.1	-55.3	1.00	1.00	0.00
1,400.0	9.00	187.34	1,396.3	-70.0	-9.0	-69.9	1.00	1.00	0.00
1,456.0	9.56	187.34	1,451.6	-78.9	-10.2	-78.9	1.00	1.00	0.00
HOLD - 2578.7 at 1456.0 MD									
1,500.0	9.56	187.34	1,495.0	-86.2	-11.1	-86.1	0.00	0.00	0.00
1,600.0	9.56	187.34	1,593.6	-102.6	-13.2	-102.6	0.00	0.00	0.00
1,700.0	9.56	187.34	1,692.2	-119.1	-15.3	-119.0	0.00	0.00	0.00
1,800.0	9.56	187.34	1,790.8	-135.6	-17.5	-135.5	0.00	0.00	0.00
1,900.0	9.56	187.34	1,889.4	-152.1	-19.6	-151.9	0.00	0.00	0.00
2,000.0	9.56	187.34	1,988.0	-168.5	-21.7	-168.4	0.00	0.00	0.00
2,100.0	9.56	187.34	2,086.6	-185.0	-23.8	-184.8	0.00	0.00	0.00
2,200.0	9.56	187.34	2,185.2	-201.5	-25.9	-201.3	0.00	0.00	0.00
2,300.0	9.56	187.34	2,283.8	-217.9	-28.1	-217.8	0.00	0.00	0.00
2,400.0	9.56	187.34	2,382.5	-234.4	-30.2	-234.2	0.00	0.00	0.00
2,500.0	9.56	187.34	2,481.1	-250.9	-32.3	-250.7	0.00	0.00	0.00
2,600.0	9.56	187.34	2,579.7	-267.4	-34.4	-267.1	0.00	0.00	0.00
2,700.0	9.56	187.34	2,678.3	-283.8	-36.5	-283.6	0.00	0.00	0.00
2,800.0	9.56	187.34	2,776.9	-300.3	-38.7	-300.1	0.00	0.00	0.00
2,900.0	9.56	187.34	2,875.5	-316.8	-40.8	-316.5	0.00	0.00	0.00
3,000.0	9.56	187.34	2,974.1	-333.2	-42.9	-333.0	0.00	0.00	0.00
3,100.0	9.56	187.34	3,072.7	-349.7	-45.0	-349.4	0.00	0.00	0.00
3,200.0	9.56	187.34	3,171.4	-366.2	-47.1	-365.9	0.00	0.00	0.00
3,300.0	9.56	187.34	3,270.0	-382.7	-49.3	-382.3	0.00	0.00	0.00
3,400.0	9.56	187.34	3,368.6	-399.1	-51.4	-398.8	0.00	0.00	0.00
3,500.0	9.56	187.34	3,467.2	-415.6	-53.5	-415.3	0.00	0.00	0.00
3,600.0	9.56	187.34	3,565.8	-432.1	-55.6	-431.7	0.00	0.00	0.00
3,700.0	9.56	187.34	3,664.4	-448.6	-57.7	-448.2	0.00	0.00	0.00
3,800.0	9.56	187.34	3,763.0	-465.0	-59.9	-464.6	0.00	0.00	0.00
3,900.0	9.56	187.34	3,861.6	-481.5	-62.0	-481.1	0.00	0.00	0.00
4,000.0	9.56	187.34	3,960.2	-498.0	-64.1	-497.6	0.00	0.00	0.00
4,034.7	9.56	187.34	3,994.4	-503.7	-64.8	-503.3	0.00	0.00	0.00
DROP - -1.00									
4,100.0	8.91	187.34	4,058.9	-514.1	-66.2	-513.7	1.00	-1.00	0.00
4,200.0	7.91	187.34	4,157.8	-528.6	-68.0	-528.1	1.00	-1.00	0.00
4,300.0	6.91	187.34	4,257.0	-541.4	-69.7	-540.9	1.00	-1.00	0.00
4,400.0	5.91	187.34	4,356.4	-552.4	-71.1	-552.0	1.00	-1.00	0.00
4,500.0	4.91	187.34	4,455.9	-561.8	-72.3	-561.3	1.00	-1.00	0.00
4,600.0	3.91	187.34	4,555.6	-569.4	-73.3	-568.9	1.00	-1.00	0.00
4,700.0	2.91	187.34	4,655.5	-575.3	-74.1	-574.8	1.00	-1.00	0.00



Intrepid Planning Report



Database: EDM 5000.15 Single User Db
Company: Tap Rock Resources, LLC
Project: Eddy County, NM (NAD 83 NME)
Site: (Schlitz Fed Com) Sec-16_T-25-S_R-26-E
Well: Schlitz Fed Com #121H
Wellbore: OWB
Design: Plan #1

Local Co-ordinate Reference: Well Schlitz Fed Com #121H
TVD Reference: KB @ 3453.0usft
MD Reference: KB @ 3453.0usft
North Reference: Grid
Survey Calculation Method: Minimum Curvature

Planned Survey									
Measured Depth (usft)	Inclination (°)	Azimuth (°)	Vertical Depth (usft)	+N/-S (usft)	+E/-W (usft)	Vertical Section (usft)	Dogleg Rate (°/100usft)	Build Rate (°/100usft)	Turn Rate (°/100usft)
4,800.0	1.91	187.34	4,755.4	-579.5	-74.6	-579.0	1.00	-1.00	0.00
4,900.0	0.91	187.34	4,855.3	-581.9	-74.9	-581.4	1.00	-1.00	0.00
4,990.7	0.00	0.01	4,946.0	-582.6	-75.0	-582.1	1.00	-1.00	0.00
HOLD - 1652.0 at 4990.7 MD									
5,000.0	0.00	0.00	4,955.3	-582.6	-75.0	-582.1	0.00	0.00	0.00
5,100.0	0.00	0.00	5,055.3	-582.6	-75.0	-582.1	0.00	0.00	0.00
5,200.0	0.00	0.00	5,155.3	-582.6	-75.0	-582.1	0.00	0.00	0.00
5,300.0	0.00	0.00	5,255.3	-582.6	-75.0	-582.1	0.00	0.00	0.00
5,400.0	0.00	0.00	5,355.3	-582.6	-75.0	-582.1	0.00	0.00	0.00
5,500.0	0.00	0.00	5,455.3	-582.6	-75.0	-582.1	0.00	0.00	0.00
5,600.0	0.00	0.00	5,555.3	-582.6	-75.0	-582.1	0.00	0.00	0.00
5,700.0	0.00	0.00	5,655.3	-582.6	-75.0	-582.1	0.00	0.00	0.00
5,800.0	0.00	0.00	5,755.3	-582.6	-75.0	-582.1	0.00	0.00	0.00
5,900.0	0.00	0.00	5,855.3	-582.6	-75.0	-582.1	0.00	0.00	0.00
6,000.0	0.00	0.00	5,955.3	-582.6	-75.0	-582.1	0.00	0.00	0.00
6,100.0	0.00	0.00	6,055.3	-582.6	-75.0	-582.1	0.00	0.00	0.00
6,200.0	0.00	0.00	6,155.3	-582.6	-75.0	-582.1	0.00	0.00	0.00
6,300.0	0.00	0.00	6,255.3	-582.6	-75.0	-582.1	0.00	0.00	0.00
6,400.0	0.00	0.00	6,355.3	-582.6	-75.0	-582.1	0.00	0.00	0.00
6,500.0	0.00	0.00	6,455.3	-582.6	-75.0	-582.1	0.00	0.00	0.00
6,600.0	0.00	0.00	6,555.3	-582.6	-75.0	-582.1	0.00	0.00	0.00
6,642.7	0.00	0.00	6,598.0	-582.6	-75.0	-582.1	0.00	0.00	0.00
KOP - Build 11.00									
6,650.0	0.81	332.60	6,605.3	-582.6	-75.0	-582.1	11.00	11.00	0.00
6,700.0	6.31	332.60	6,655.2	-579.8	-76.5	-579.3	11.00	11.00	0.00
6,750.0	11.81	332.60	6,704.6	-572.8	-80.1	-572.3	11.00	11.00	0.00
6,800.0	17.31	332.60	6,752.9	-561.7	-85.9	-561.1	11.00	11.00	0.00
6,850.0	22.81	332.60	6,799.9	-546.4	-93.7	-545.8	11.00	11.00	0.00
6,900.0	28.31	332.60	6,845.0	-527.3	-103.7	-526.6	11.00	11.00	0.00
6,950.0	33.81	332.60	6,887.8	-504.4	-115.5	-503.7	11.00	11.00	0.00
7,000.0	39.31	332.60	6,928.0	-478.0	-129.2	-477.2	11.00	11.00	0.00
7,051.8	45.00	332.60	6,966.3	-447.2	-145.2	-446.2	11.00	11.00	0.00
BLD/TRN - DLS 11.00 TFO 30.36									
7,100.0	49.64	336.12	6,999.0	-415.2	-160.5	-414.2	11.00	9.61	7.29
7,150.0	54.54	339.28	7,029.7	-378.7	-175.4	-377.6	11.00	9.80	6.33
7,200.0	59.51	342.08	7,056.9	-339.1	-189.3	-337.9	11.00	9.95	5.59
7,250.0	64.54	344.60	7,080.4	-296.8	-201.9	-295.6	11.00	10.06	5.05
7,252.1	64.75	344.70	7,081.3	-295.0	-202.4	-293.7	11.00	10.10	4.81
Enter 100' corridor at 7252.1'MD, 64.75°inc									
7,300.0	69.61	346.92	7,099.9	-252.2	-213.2	-250.9	11.00	10.14	4.63
7,350.0	74.71	349.09	7,115.2	-205.7	-223.1	-204.3	11.00	10.19	4.34
7,400.0	79.83	351.16	7,126.2	-157.6	-231.4	-156.2	11.00	10.23	4.13
7,450.0	84.95	353.16	7,132.8	-108.6	-238.2	-107.1	11.00	10.26	4.00
7,496.7	89.75	355.00	7,135.0	-62.2	-243.0	-60.7	11.00	10.27	3.94
EOC/TRN - DLS 2.00 TFO 90.06									
7,500.0	89.75	355.07	7,135.0	-58.9	-243.3	-57.4	2.00	0.00	2.00
7,600.0	89.75	357.07	7,135.4	40.9	-250.2	42.4	2.00	0.00	2.00
7,700.0	89.75	359.07	7,135.9	140.8	-253.5	142.4	2.00	0.00	2.00
7,728.8	89.75	359.64	7,136.0	169.6	-253.9	171.2	2.00	0.00	2.00
Start 9797.7 hold at 7728.8 MD									
7,800.0	89.75	359.64	7,136.3	240.8	-254.3	242.4	0.00	0.00	0.00
7,900.0	89.75	359.64	7,136.7	340.8	-254.9	342.4	0.00	0.00	0.00
8,000.0	89.75	359.64	7,137.2	440.8	-255.5	442.4	0.00	0.00	0.00



Intrepid Planning Report



Database:	EDM 5000.15 Single User Db	Local Co-ordinate Reference:	Well Schlitz Fed Com #121H
Company:	Tap Rock Resources, LLC	TVD Reference:	KB @ 3453.0usft
Project:	Eddy County, NM (NAD 83 NME)	MD Reference:	KB @ 3453.0usft
Site:	(Schlitz Fed Com) Sec-16_T-25-S_R-26-E	North Reference:	Grid
Well:	Schlitz Fed Com #121H	Survey Calculation Method:	Minimum Curvature
Wellbore:	OWB		
Design:	Plan #1		

Planned Survey									
Measured Depth (usft)	Inclination (°)	Azimuth (°)	Vertical Depth (usft)	+N/-S (usft)	+E/-W (usft)	Vertical Section (usft)	Dogleg Rate (°/100usft)	Build Rate (°/100usft)	Turn Rate (°/100usft)
8,100.0	89.75	359.64	7,137.6	540.8	-256.2	542.4	0.00	0.00	0.00
8,200.0	89.75	359.64	7,138.1	640.8	-256.8	642.4	0.00	0.00	0.00
8,300.0	89.75	359.64	7,138.5	740.8	-257.4	742.4	0.00	0.00	0.00
8,400.0	89.75	359.64	7,139.0	840.8	-258.0	842.4	0.00	0.00	0.00
8,500.0	89.75	359.64	7,139.4	940.8	-258.7	942.4	0.00	0.00	0.00
8,600.0	89.75	359.64	7,139.9	1,040.8	-259.3	1,042.4	0.00	0.00	0.00
8,700.0	89.75	359.64	7,140.3	1,140.8	-259.9	1,142.4	0.00	0.00	0.00
8,800.0	89.75	359.64	7,140.7	1,240.8	-260.5	1,242.4	0.00	0.00	0.00
8,900.0	89.75	359.64	7,141.2	1,340.8	-261.2	1,342.4	0.00	0.00	0.00
9,000.0	89.75	359.64	7,141.6	1,440.8	-261.8	1,442.4	0.00	0.00	0.00
9,100.0	89.75	359.64	7,142.1	1,540.8	-262.4	1,542.4	0.00	0.00	0.00
9,200.0	89.75	359.64	7,142.5	1,640.8	-263.0	1,642.4	0.00	0.00	0.00
9,300.0	89.75	359.64	7,143.0	1,740.8	-263.7	1,742.4	0.00	0.00	0.00
9,400.0	89.75	359.64	7,143.4	1,840.8	-264.3	1,842.4	0.00	0.00	0.00
9,500.0	89.75	359.64	7,143.9	1,940.8	-264.9	1,942.4	0.00	0.00	0.00
9,600.0	89.75	359.64	7,144.3	2,040.8	-265.5	2,042.4	0.00	0.00	0.00
9,700.0	89.75	359.64	7,144.7	2,140.7	-266.2	2,142.4	0.00	0.00	0.00
9,800.0	89.75	359.64	7,145.2	2,240.7	-266.8	2,242.4	0.00	0.00	0.00
9,900.0	89.75	359.64	7,145.6	2,340.7	-267.4	2,342.4	0.00	0.00	0.00
10,000.0	89.75	359.64	7,146.1	2,440.7	-268.0	2,442.4	0.00	0.00	0.00
10,100.0	89.75	359.64	7,146.5	2,540.7	-268.7	2,542.4	0.00	0.00	0.00
10,200.0	89.75	359.64	7,147.0	2,640.7	-269.3	2,642.4	0.00	0.00	0.00
10,300.0	89.75	359.64	7,147.4	2,740.7	-269.9	2,742.4	0.00	0.00	0.00
10,400.0	89.75	359.64	7,147.9	2,840.7	-270.5	2,842.4	0.00	0.00	0.00
10,500.0	89.75	359.64	7,148.3	2,940.7	-271.1	2,942.4	0.00	0.00	0.00
10,600.0	89.75	359.64	7,148.7	3,040.7	-271.8	3,042.4	0.00	0.00	0.00
10,700.0	89.75	359.64	7,149.2	3,140.7	-272.4	3,142.4	0.00	0.00	0.00
10,800.0	89.75	359.64	7,149.6	3,240.7	-273.0	3,242.4	0.00	0.00	0.00
10,900.0	89.75	359.64	7,150.1	3,340.7	-273.6	3,342.4	0.00	0.00	0.00
11,000.0	89.75	359.64	7,150.5	3,440.7	-274.3	3,442.4	0.00	0.00	0.00
11,100.0	89.75	359.64	7,151.0	3,540.7	-274.9	3,542.4	0.00	0.00	0.00
11,200.0	89.75	359.64	7,151.4	3,640.7	-275.5	3,642.4	0.00	0.00	0.00
11,300.0	89.75	359.64	7,151.8	3,740.7	-276.1	3,742.4	0.00	0.00	0.00
11,400.0	89.75	359.64	7,152.3	3,840.7	-276.8	3,842.4	0.00	0.00	0.00
11,500.0	89.75	359.64	7,152.7	3,940.7	-277.4	3,942.4	0.00	0.00	0.00
11,600.0	89.75	359.64	7,153.2	4,040.7	-278.0	4,042.4	0.00	0.00	0.00
11,700.0	89.75	359.64	7,153.6	4,140.7	-278.6	4,142.4	0.00	0.00	0.00
11,800.0	89.75	359.64	7,154.1	4,240.7	-279.3	4,242.4	0.00	0.00	0.00
11,900.0	89.75	359.64	7,154.5	4,340.7	-279.9	4,342.4	0.00	0.00	0.00
12,000.0	89.75	359.64	7,155.0	4,440.7	-280.5	4,442.4	0.00	0.00	0.00
12,100.0	89.75	359.64	7,155.4	4,540.7	-281.1	4,542.4	0.00	0.00	0.00
12,200.0	89.75	359.64	7,155.8	4,640.7	-281.8	4,642.4	0.00	0.00	0.00
12,300.0	89.75	359.64	7,156.3	4,740.7	-282.4	4,742.4	0.00	0.00	0.00
12,400.0	89.75	359.64	7,156.7	4,840.7	-283.0	4,842.4	0.00	0.00	0.00
12,500.0	89.75	359.64	7,157.2	4,940.7	-283.6	4,942.4	0.00	0.00	0.00
12,600.0	89.75	359.64	7,157.6	5,040.7	-284.3	5,042.4	0.00	0.00	0.00
12,700.0	89.75	359.64	7,158.1	5,140.7	-284.9	5,142.3	0.00	0.00	0.00
12,800.0	89.75	359.64	7,158.5	5,240.7	-285.5	5,242.3	0.00	0.00	0.00
12,900.0	89.75	359.64	7,159.0	5,340.7	-286.1	5,342.3	0.00	0.00	0.00
13,000.0	89.75	359.64	7,159.4	5,440.7	-286.8	5,442.3	0.00	0.00	0.00
13,100.0	89.75	359.64	7,159.8	5,540.6	-287.4	5,542.3	0.00	0.00	0.00
13,200.0	89.75	359.64	7,160.3	5,640.6	-288.0	5,642.3	0.00	0.00	0.00
13,300.0	89.75	359.64	7,160.7	5,740.6	-288.6	5,742.3	0.00	0.00	0.00
13,400.0	89.75	359.64	7,161.2	5,840.6	-289.2	5,842.3	0.00	0.00	0.00



Intrepid Planning Report



Database: EDM 5000.15 Single User Db
Company: Tap Rock Resources, LLC
Project: Eddy County, NM (NAD 83 NME)
Site: (Schlitz Fed Com) Sec-16_T-25-S_R-26-E
Well: Schlitz Fed Com #121H
Wellbore: OWB
Design: Plan #1

Local Co-ordinate Reference: Well Schlitz Fed Com #121H
TVD Reference: KB @ 3453.0usft
MD Reference: KB @ 3453.0usft
North Reference: Grid
Survey Calculation Method: Minimum Curvature

Planned Survey

Measured Depth (usft)	Inclination (°)	Azimuth (°)	Vertical Depth (usft)	+N/-S (usft)	+E/-W (usft)	Vertical Section (usft)	Dogleg Rate (°/100usft)	Build Rate (°/100usft)	Turn Rate (°/100usft)
13,500.0	89.75	359.64	7,161.6	5,940.6	-289.9	5,942.3	0.00	0.00	0.00
13,600.0	89.75	359.64	7,162.1	6,040.6	-290.5	6,042.3	0.00	0.00	0.00
13,700.0	89.75	359.64	7,162.5	6,140.6	-291.1	6,142.3	0.00	0.00	0.00
13,800.0	89.75	359.64	7,162.9	6,240.6	-291.7	6,242.3	0.00	0.00	0.00
13,900.0	89.75	359.64	7,163.4	6,340.6	-292.4	6,342.3	0.00	0.00	0.00
14,000.0	89.75	359.64	7,163.8	6,440.6	-293.0	6,442.3	0.00	0.00	0.00
14,100.0	89.75	359.64	7,164.3	6,540.6	-293.6	6,542.3	0.00	0.00	0.00
14,200.0	89.75	359.64	7,164.7	6,640.6	-294.2	6,642.3	0.00	0.00	0.00
14,300.0	89.75	359.64	7,165.2	6,740.6	-294.9	6,742.3	0.00	0.00	0.00
14,400.0	89.75	359.64	7,165.6	6,840.6	-295.5	6,842.3	0.00	0.00	0.00
14,500.0	89.75	359.64	7,166.1	6,940.6	-296.1	6,942.3	0.00	0.00	0.00
14,600.0	89.75	359.64	7,166.5	7,040.6	-296.7	7,042.3	0.00	0.00	0.00
14,700.0	89.75	359.64	7,166.9	7,140.6	-297.4	7,142.3	0.00	0.00	0.00
14,800.0	89.75	359.64	7,167.4	7,240.6	-298.0	7,242.3	0.00	0.00	0.00
14,900.0	89.75	359.64	7,167.8	7,340.6	-298.6	7,342.3	0.00	0.00	0.00
15,000.0	89.75	359.64	7,168.3	7,440.6	-299.2	7,442.3	0.00	0.00	0.00
15,100.0	89.75	359.64	7,168.7	7,540.6	-299.9	7,542.3	0.00	0.00	0.00
15,200.0	89.75	359.64	7,169.2	7,640.6	-300.5	7,642.3	0.00	0.00	0.00
15,300.0	89.75	359.64	7,169.6	7,740.6	-301.1	7,742.3	0.00	0.00	0.00
15,400.0	89.75	359.64	7,170.1	7,840.6	-301.7	7,842.3	0.00	0.00	0.00
15,500.0	89.75	359.64	7,170.5	7,940.6	-302.4	7,942.3	0.00	0.00	0.00
15,600.0	89.75	359.64	7,170.9	8,040.6	-303.0	8,042.3	0.00	0.00	0.00
15,700.0	89.75	359.64	7,171.4	8,140.6	-303.6	8,142.3	0.00	0.00	0.00
15,800.0	89.75	359.64	7,171.8	8,240.6	-304.2	8,242.3	0.00	0.00	0.00
15,900.0	89.75	359.64	7,172.3	8,340.6	-304.8	8,342.3	0.00	0.00	0.00
16,000.0	89.75	359.64	7,172.7	8,440.6	-305.5	8,442.3	0.00	0.00	0.00
16,100.0	89.75	359.64	7,173.2	8,540.6	-306.1	8,542.3	0.00	0.00	0.00
16,200.0	89.75	359.64	7,173.6	8,640.6	-306.7	8,642.3	0.00	0.00	0.00
16,300.0	89.75	359.64	7,174.1	8,740.6	-307.3	8,742.3	0.00	0.00	0.00
16,400.0	89.75	359.64	7,174.5	8,840.6	-308.0	8,842.3	0.00	0.00	0.00
16,500.0	89.75	359.64	7,174.9	8,940.5	-308.6	8,942.3	0.00	0.00	0.00
16,600.0	89.75	359.64	7,175.4	9,040.5	-309.2	9,042.3	0.00	0.00	0.00
16,700.0	89.75	359.64	7,175.8	9,140.5	-309.8	9,142.3	0.00	0.00	0.00
16,800.0	89.75	359.64	7,176.3	9,240.5	-310.5	9,242.3	0.00	0.00	0.00
16,900.0	89.75	359.64	7,176.7	9,340.5	-311.1	9,342.3	0.00	0.00	0.00
17,000.0	89.75	359.64	7,177.2	9,440.5	-311.7	9,442.3	0.00	0.00	0.00
17,100.0	89.75	359.64	7,177.6	9,540.5	-312.3	9,542.3	0.00	0.00	0.00
17,200.0	89.75	359.64	7,178.0	9,640.5	-313.0	9,642.3	0.00	0.00	0.00
17,300.0	89.75	359.64	7,178.5	9,740.5	-313.6	9,742.3	0.00	0.00	0.00
17,400.0	89.75	359.64	7,178.9	9,840.5	-314.2	9,842.3	0.00	0.00	0.00
17,500.0	89.75	359.64	7,179.4	9,940.5	-314.8	9,942.3	0.00	0.00	0.00
17,526.5	89.75	359.64	7,179.5	9,967.0	-315.0	9,968.8	0.00	0.00	0.00
TD at 17526.5									



Intrepid Planning Report



Database:	EDM 5000.15 Single User Db	Local Co-ordinate Reference:	Well Schlitz Fed Com #121H
Company:	Tap Rock Resources, LLC	TVD Reference:	KB @ 3453.0usft
Project:	Eddy County, NM (NAD 83 NME)	MD Reference:	KB @ 3453.0usft
Site:	(Schlitz Fed Com) Sec-16_T-25-S_R-26-E	North Reference:	Grid
Well:	Schlitz Fed Com #121H	Survey Calculation Method:	Minimum Curvature
Wellbore:	OWB		
Design:	Plan #1		

Design Targets

Target Name

- hit/miss target - Shape	Dip Angle (°)	Dip Dir. (°)	TVD (usft)	+N/-S (usft)	+E/-W (usft)	Northing (usft)	Easting (usft)	Latitude	Longitude
FTP (Schlitz Fed Corr - plan misses target center by 199.5usft at 7124.9usft MD (7014.7 TVD, -397.4 N, -168.1 E) - Point	0.00	0.00	7,136.0	-533.0	-250.0	408,513.00	550,364.00	32° 7' 23.080 N	104° 18' 15.032 W
PBHL (Schlitz Fed Co - plan hits target center - Rectangle (sides W100.0 H10,500.0 D30.0)	0.25	359.65	7,179.5	9,967.0	-315.0	419,013.00	550,299.00	32° 9' 6.991 N	104° 18' 15.755 W
LTP (Schlitz Fed Cor - plan misses target center by 0.7usft at 17431.5usft MD (7179.1 TVD, 9872.0 N, -314.4 E) - Point	0.00	0.00	7,179.5	9,872.0	-315.0	418,918.00	550,299.00	32° 9' 6.051 N	104° 18' 15.755 W

Formations

Measured Depth (usft)	Vertical Depth (usft)	Name	Lithology	Dip (°)	Dip Direction (°)
80.0	80.0	RUSTLER			
430.0	430.0	SALT [T]			
1,677.5	1,670.0	SALT [B]			
1,890.5	1,880.0	DELAWARE/LAMAR			
1,926.0	1,915.0	BELL			
2,914.7	2,890.0	CHERRY			
3,822.3	3,785.0	BRUSHY			
5,454.7	5,410.0	BONE SPRING			
5,624.7	5,580.0	AVALON UPPER			
5,879.7	5,835.0	AVALON MIDDLE			
6,174.7	6,130.0	AVALON LOWER			
6,349.7	6,305.0	1ST BONE SPRING			
6,544.7	6,500.0	2ND BONE SPRING FS			
6,634.7	6,590.0	2ND BONE SPRING			
6,923.0	6,865.0	2ND BONE SPRING SAND			
7,349.3	7,115.0	2ND BONE SPRING C SAND			
13,135.8	7,160.0	3RD BONE SPRING CARB			

Plan Annotations

Measured Depth (usft)	Vertical Depth (usft)	Local Coordinates		Comment
		+N/-S (usft)	+E/-W (usft)	
500.0	500.0	0.0	0.0	NUDGE - Build 1.00
1,456.0	1,451.6	-78.9	-10.2	HOLD - 2578.7 at 1456.0 MD
4,034.7	3,994.4	-503.7	-64.8	DROP - -1.00
4,990.7	4,946.0	-582.6	-75.0	HOLD - 1652.0 at 4990.7 MD
6,642.7	6,598.0	-582.6	-75.0	KOP - Build 11.00
7,051.8	6,966.3	-447.2	-145.2	BLD/TRN - DLS 11.00 TFO 30.36
7,252.1	7,081.3	-295.0	-202.4	Enter 100' corridor at 7252.1'MD, 64.75°inc
7,496.7	7,135.0	-62.2	-243.0	EOC/TRN - DLS 2.00 TFO 90.06
7,728.8	7,136.0	169.6	-253.9	Start 9797.7 hold at 7728.8 MD
17,526.5	7,179.5	9,967.0	-315.0	TD at 17526.5