

District I

1625 N. French Dr., Hobbs, NM 88240
Phone:(575) 393-6161 Fax:(575) 393-0720

District II

811 S. First St., Artesia, NM 88210
Phone:(575) 748-1283 Fax:(575) 748-9720

District III

1000 Rio Brazos Rd., Aztec, NM 87410
Phone:(505) 334-6178 Fax:(505) 334-6170

District IV

1220 S. St Francis Dr., Santa Fe, NM 87505
Phone:(505) 476-3470 Fax:(505) 476-3462

State of New Mexico
Energy, Minerals and Natural Resources
Oil Conservation Division
1220 S. St Francis Dr.
Santa Fe, NM 87505

Form C-101
August 1, 2011

Permit 334849

APPLICATION FOR PERMIT TO DRILL, RE-ENTER, DEEPEN, PLUGBACK, OR ADD A ZONE

1. Operator Name and Address Texas Standard Operating NM LLC 3300 North A Street Midland, TX 79705		2. OGRID Number 329818
		3. API Number 30-025-51131
4. Property Code 333809	5. Property Name BULLDOG STATE	6. Well No. 001H

7. Surface Location

UL - Lot B	Section 34	Township 16S	Range 36E	Lot Idn B	Feet From 100	N/S Line N	Feet From 1985	E/W Line E	County Lea
---------------	---------------	-----------------	--------------	--------------	------------------	---------------	-------------------	---------------	---------------

8. Proposed Bottom Hole Location

UL - Lot B	Section 10	Township 17S	Range 36E	Lot Idn B	Feet From 500	N/S Line N	Feet From 2310	E/W Line E	County Lea
---------------	---------------	-----------------	--------------	--------------	------------------	---------------	-------------------	---------------	---------------

9. Pool Information

WC-025 G-09 S173615C;UPPER PENN	98333
---------------------------------	-------

Additional Well Information

11. Work Type New Well	12. Well Type OIL	13. Cable/Rotary	14. Lease Type State	15. Ground Level Elevation 3877
16. Multiple N	17. Proposed Depth 21792	18. Formation Upper Pennsylvanian Undesignated	19. Contractor	20. Spud Date 5/1/2023
Depth to Ground water		Distance from nearest fresh water well		Distance to nearest surface water

☒ We will be using a closed-loop system in lieu of lined pits

21. Proposed Casing and Cement Program

Type	Hole Size	Casing Size	Casing Weight/ft	Setting Depth	Sacks of Cement	Estimated TOC
Surf	17.5	13.375	54.5	2100	1200	0
Int1	12.25	9.625	43.5	10300	2800	0
Prod	8.5	5.5	26	21792	3500	9100

Casing/Cement Program: Additional Comments

Intermediate Casing Grade is HCP-110

22. Proposed Blowout Prevention Program

Type	Working Pressure	Test Pressure	Manufacturer
Double Ram	5000	5000	Cameron
Annular	5000	2500	Shafer

23. I hereby certify that the information given above is true and complete to the best of my knowledge and belief.
I further certify I have complied with 19.15.14.9 (A) NMAC ☒ and/or 19.15.14.9 (B) NMAC ☒ if applicable.

OIL CONSERVATION DIVISION

Signature:

Printed Name: Electronically filed by Craig E Young

Title: VP Operations

Email Address: craig@txoil.com

Date: 2/23/2023

Phone: 432-693-6674

Approved By: Paul F Kautz

Title: Geologist

Approved Date: 2/27/2023

Expiration Date: 2/27/2025

Conditions of Approval Attached

District I
1625 N. French Dr., Hobbs, NM 88240
Phone: (575) 393-6161 Fax: (575) 393-0720
District II
811 S. First St., Artesia, NM 88210
Phone: (575) 748-1283 Fax: (575) 748-9720
District III
1000 Rio Brazos Road, Aztec, NM 87410
Phone: (505) 334-6178 Fax: (505) 334-6170
District IV
1220 S. St. Francis Dr., Santa Fe, NM 87505
Phone: (505) 476-3460 Fax: (505) 476-3462

State of New Mexico
Energy, Minerals & Natural Resources Department
OIL CONSERVATION DIVISION
1220 South St. Francis Dr.
Santa Fe, NM 87505

Form C-102
Revised August 1, 2011
Submit one copy to appropriate
District Office

☐ AMENDED REPORT

WELL LOCATION AND ACREAGE DEDICATION PLAT

1 API Number		2 Pool Code 98333		3 Pool Name Upper Pennsylvanian Undesignated	
4 Property Code		5 Property Name BULLDOG STATE			6 Well Number 1H
7 OGRID NO. 329818		8 Operator Name TEXAS STANDARD OPERATING NM LLC			9 Elevation 3877'

10 Surface Location

UL or lot no.	Section	Township	Range	Lot Idn	Feet from the	North/South line	Feet From the	East/West line	County
B	34	16S			100	NORTH	1985	EAST	LEA

11 Bottom Hole Location If Different From Surface

UL or lot no.	Section	Township	Range	Lot Idn	Feet from the	North/South line	Feet from the	East/West line	County
B	10	17S	36E		500	NORTH	2310	EAST	LEA

12 Dedicated Acres 359.47	13 Joint or Infill	14 Consolidation Code	15 Order No.
-------------------------------------	--------------------	-----------------------	--------------


No allowable will be assigned to this completion until all interest have been consolidated or a non-standard unit has been approved by the division.

16 <u>GEODETIC DATA</u> NAD 83 GRID - NM EAST <u>SURFACE LOCATION (SL)</u> N: 687338.6 - E: 846206.0 LAT: 32.8855691° N LONG: 103.3402053° W <u>FIRST TAKE POINT (FTP)</u> <u>700' FSL-2310' FEL (SEC.34)</u> N: 686736.1 - E: 845884.6 LAT: 32.8839217° N LONG: 103.3412706° W <u>CORNER DATA</u> NAD 83 GRID - NM EAST A: FOUND NAIL & WASHER "ILLEGIBLE" N: 671545.6 - E: 843025.1 B: FOUND NAIL N: 676847.9 - E: 842973.0 C: FOUND 1/2" REBAR N: 682125.8 - E: 842948.9 D: CALCULATED CORNER N: 687412.3 - E: 842905.1 E: FOUND 1/2" REBAR N: 687454.4 - E: 848190.0 F: FOUND 3/8" REBAR N: 682167.4 - E: 848221.2 G: FOUND 1/2" REBAR N: 679546.0 - E: 848254.6 H: FOUND 1/2" REBAR N: 676912.1 - E: 848271.6 I: CALCULATED CORNER N: 671606.9 - E: 848320.2 J: FOUND 7"x3"x6" LIMESTONE ROCK N: 671588.8 - E: 845672.6 K: FOUND 1/2" REBAR N: 682148.1 - E: 845597.7 <u>CALCULATED POINTS</u> 1: N: 687443.9 - E: 846868.8 2: N: 682157.8 - E: 846909.5 3: N: 676896.0 - E: 846946.9 4: N: 675569.9 - E: 846959.3 5: N: 675554.1 - E: 845634.9 6: N: 676880.0 - E: 845622.3 7: N: 687433.4 - E: 845547.6	Diagram showing well location and acreage dedication plat. The diagram includes a grid with sections 34 and 10, and ranges 16S and 17S. The surface location (SL) is marked with a red dot at the intersection of the 700' FSL and 2310' FEL. The bottom hole location (B.H.) is marked with a red dot at the intersection of the 500' FSL and 2310' FEL. The diagram also shows the calculated points and the well location relative to the surface and bottom hole locations.	17 OPERATOR CERTIFICATION I hereby certify that the information contained herein is true and complete to the best of my knowledge and belief, and that this organization either owns a working interest or unleased mineral interest in the land including the proposed bottom hole location or has a right to drill this well at this location pursuant to a contract with an owner of such a mineral or working interest, or to a voluntary pooling agreement or a compulsory pooling order heretofore entered by the division. <u>Timothy M. Roberson, President</u> 2-23-23 Signature Date <u>Timothy M. Roberson</u> Printed Name <u>tim@txoil.com</u> E-mail Address 18 SURVEYOR CERTIFICATION I hereby certify that the well location shown on this plat was plotted from field notes of actual surveys made by me or under my supervision, and that the same is true and correct to the best of my belief. 01/28/2023 Date of Survey Signature and Seal of Professional Surveyor 14400 Certificate Number REV: NAME CHANGE - 2/23/23
--	--	---

Job No: LS23010069R

LOCATION VERIFICATION MAP

NOT TO SCALE

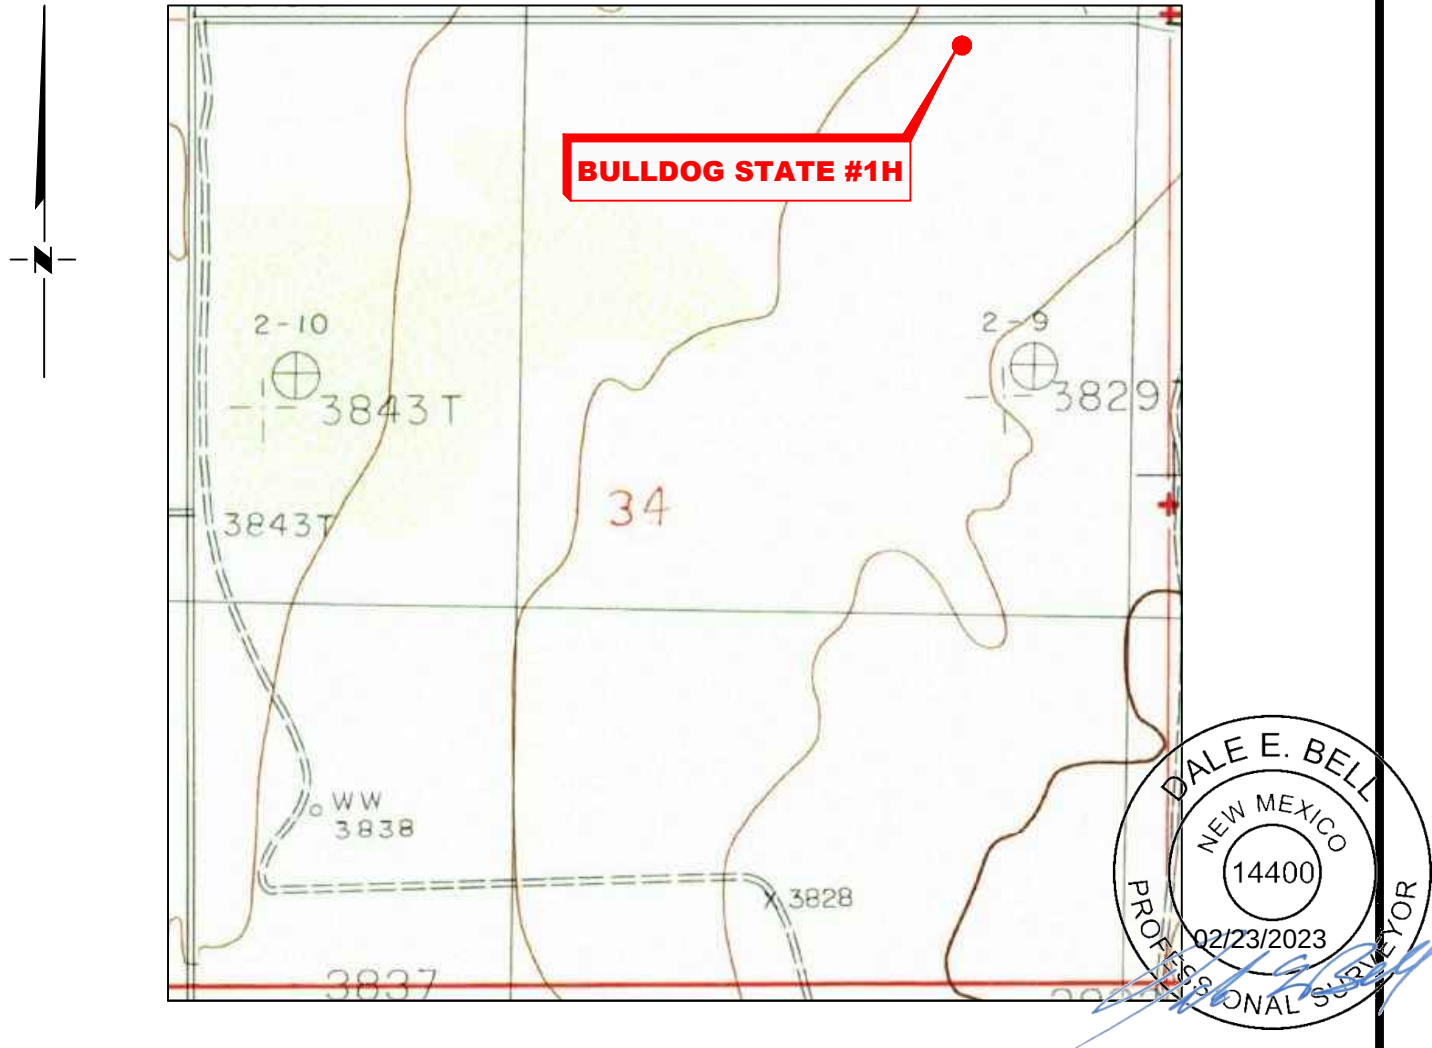

**SECTION 34, TWP. 16 SOUTH, RGE. 36 EAST,
N. M. P. M., LEA CO., NEW MEXICO**

OPERATOR: Texas Standard Operating NM LLC.
 LEASE: Bulldog State
 WELL NO.: 1H
 ELEVATION: 3877'

LOCATION: 100' FNL & 1985' FEL
 CONTOUR INTERVAL: 10'
 USGS TOPO. SOURCE MAP:
Lovington SE, NM (1985)

Copyright 2016 – All Rights Reserved

1	NAME CHANGE	2/23/23
NO.	REVISION	DATE
JOB NO.: LS23010069R		
DWG. NO.: 23010069R-2		




701 S. CECIL ST., HOBBS, NM 88240 (575) 964-8200

SCALE: N/A
 DATE: 01/28/2023
 SURVEYED BY: AB
 DRAWN BY: RQ
 APPROVED BY: DEB
 SHEET: 1 OF 1

VICINITY MAP

NOT TO SCALE

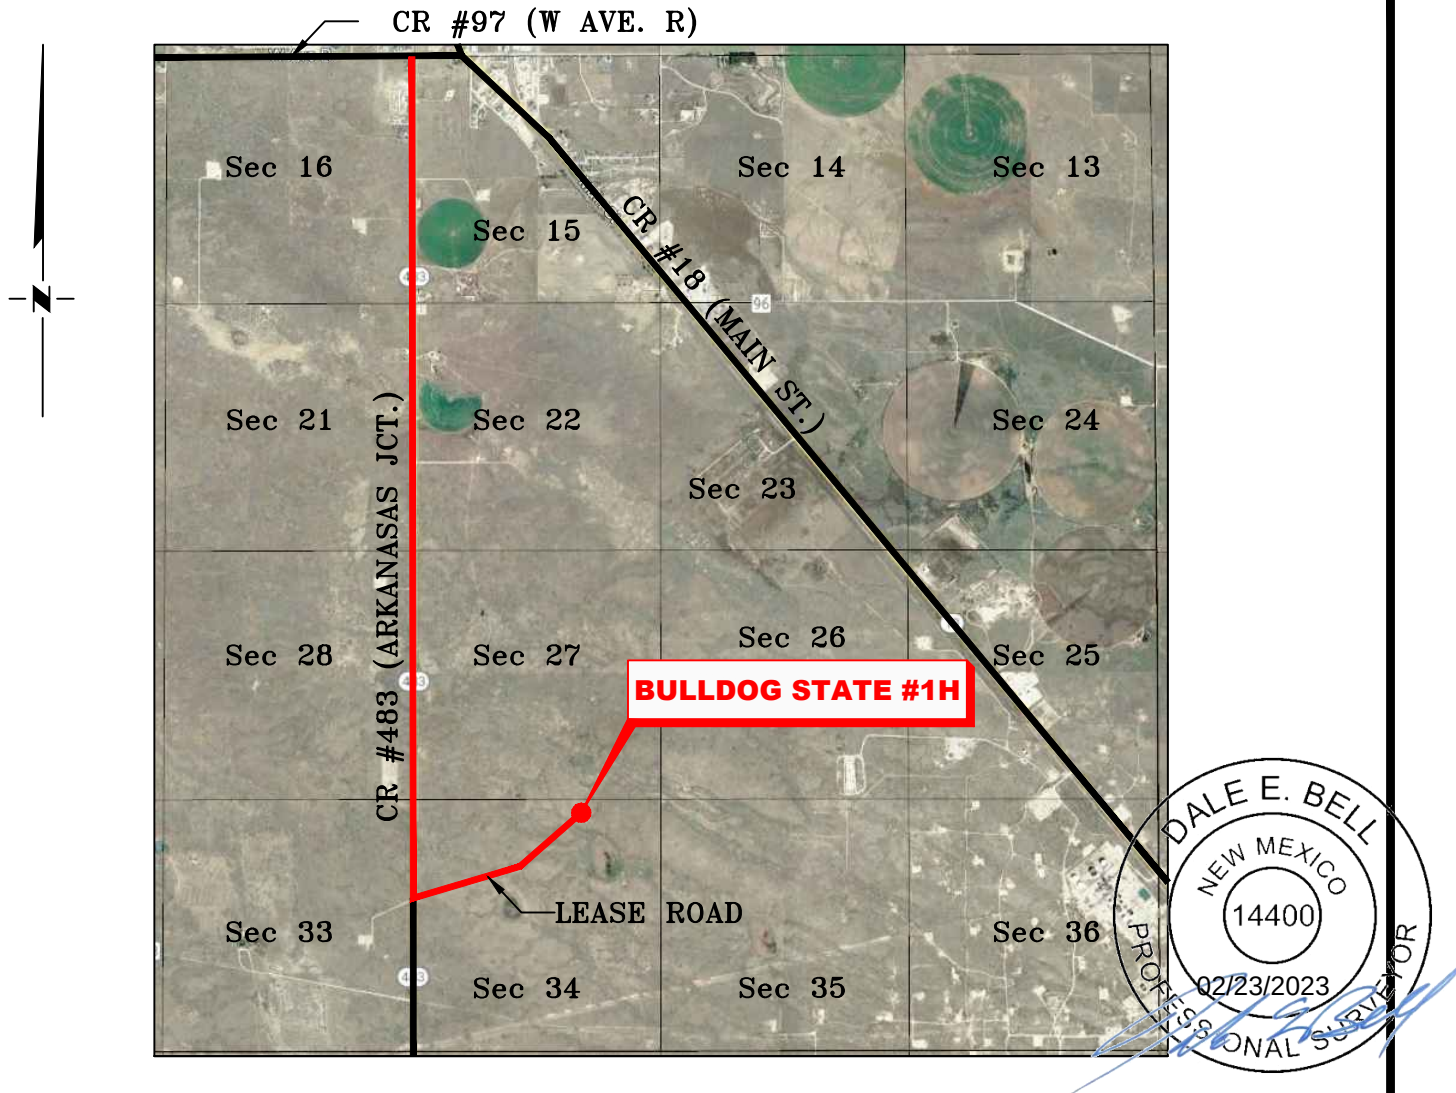

SECTION 34, TWP. 16 SOUTH, RGE. 36 EAST,
N. M. P. M., LEA COUNTY, NEW MEXICO

OPERATOR: Texas Standard Operating NM LLC.LOCATION: 100' FNL & 1985' FELLEASE: Bulldog StateELEVATION: 3877'WELL NO.: 1H

Copyright 2016 - All Rights Reserved


1	NAME CHANGE	2/23/23
NO.	REVISION	DATE
JOB NO.: LS23010069R		
DWG. NO.: 23010069R-3		



701 S. CECIL ST., HOBBS, NM 88240 (575) 964-8200

SCALE: N. T. S.
DATE: 01/28/2023
SURVEYED BY: AB
DRAWN BY: RQ
APPROVED BY: DEB
SHEET: 1 OF 1

TEXAS STANDARD OPERATING NM LLC.
BULLDOG STATE #1H
(100' FNL & 1985' FEL)
SECTION 34, T16S, R36E
N. M. P. M., LEA CO., NEW MEXICO

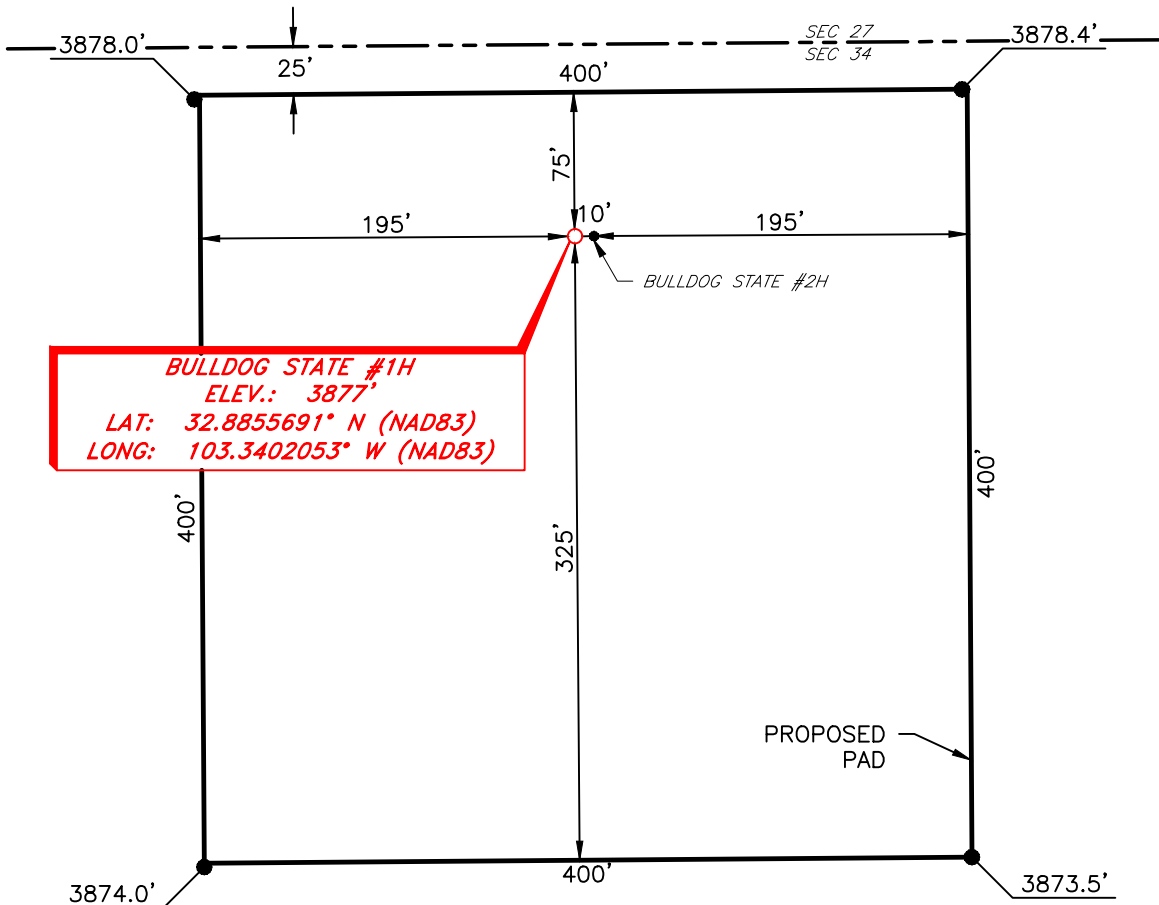

DIRECTIONS TO LOCATION

From the intersection of CR #483 (Akansas Jct.) & CR #97 (W Ave Rd);
Go South on CR #483 approx. 3.4 miles to a lease road on the right;
Turn right and go Northeast approx. 0.6 miles to a lease road on the right;
Turn right and go North approx. 0.2 miles to location on the right.



SCALE: 1" = 100'
0 50 100
BEARINGS ARE
NAD 83 GRID - NM EAST
DISTANCES ARE
GROUND.

I, Dale E. Bell, New Mexico Professional Surveyor No. 14400, do hereby certify that this Plat and the actual survey on the ground upon which it is based were performed by me or under my direct supervision; that I am responsible for this survey, said survey and plat meets the Minimum Standards for Land Surveying in the State of New Mexico and that it is true and correct to the best of my knowledge and belief.

Dale E. Bell NM PS 14400



Copyright 2016 - All Rights Reserved

1	NAME CHANGE	2/23/23
NO.	REVISION	DATE
JOB NO.: LS23010069R		
DWG. NO.: 23010069R-4		



701 S. CECIL ST., HOBBS, NM 88240 (575) 964-8200

SCALE: 1" = 100'
DATE: 01/28/2023
SURVEYED BY: AB
DRAWN BY: RQ
APPROVED BY: DEB
SHEET: 1 OF 1

District I

1625 N. French Dr., Hobbs, NM 88240
 Phone:(575) 393-6161 Fax:(575) 393-0720

District II

811 S. First St., Artesia, NM 88210
 Phone:(575) 748-1283 Fax:(575) 748-9720

District III

1000 Rio Brazos Rd., Aztec, NM 87410
 Phone:(505) 334-6178 Fax:(505) 334-6170

District IV

1220 S. St Francis Dr., Santa Fe, NM 87505
 Phone:(505) 476-3470 Fax:(505) 476-3462

State of New Mexico
Energy, Minerals and Natural Resources
Oil Conservation Division
1220 S. St Francis Dr.
Santa Fe, NM 87505



Form APD Conditions

Permit 334849

PERMIT CONDITIONS OF APPROVAL

Operator Name and Address: Texas Standard Operating NM LLC [329818] 3300 North A Street Midland, TX 79705	API Number: 30-025-51131
	Well: BULLDOG STATE #001H

OCD Reviewer	Condition
pkautz	Notify OCD 24 hours prior to casing & cement
pkautz	Will require a File As Drilled C-102 and a Directional Survey with the C-104
pkautz	Once the well is spud, to prevent ground water contamination through whole or partial conduits from the surface, the operator shall drill without interruption through the fresh water zone or zones and shall immediately set in cement the water protection string
pkautz	Oil base muds are not to be used until fresh water zones are cased and cemented providing isolation from the oil or diesel. This includes synthetic oils. Oil based mud, drilling fluids and solids must be contained in a steel closed loop system
pkautz	Cement is required to circulate on both surface and intermediate1 strings of casing
pkautz	The Operator is to notify NMOCD by sundry (Form C-103) within ten (10) days of the well being spud

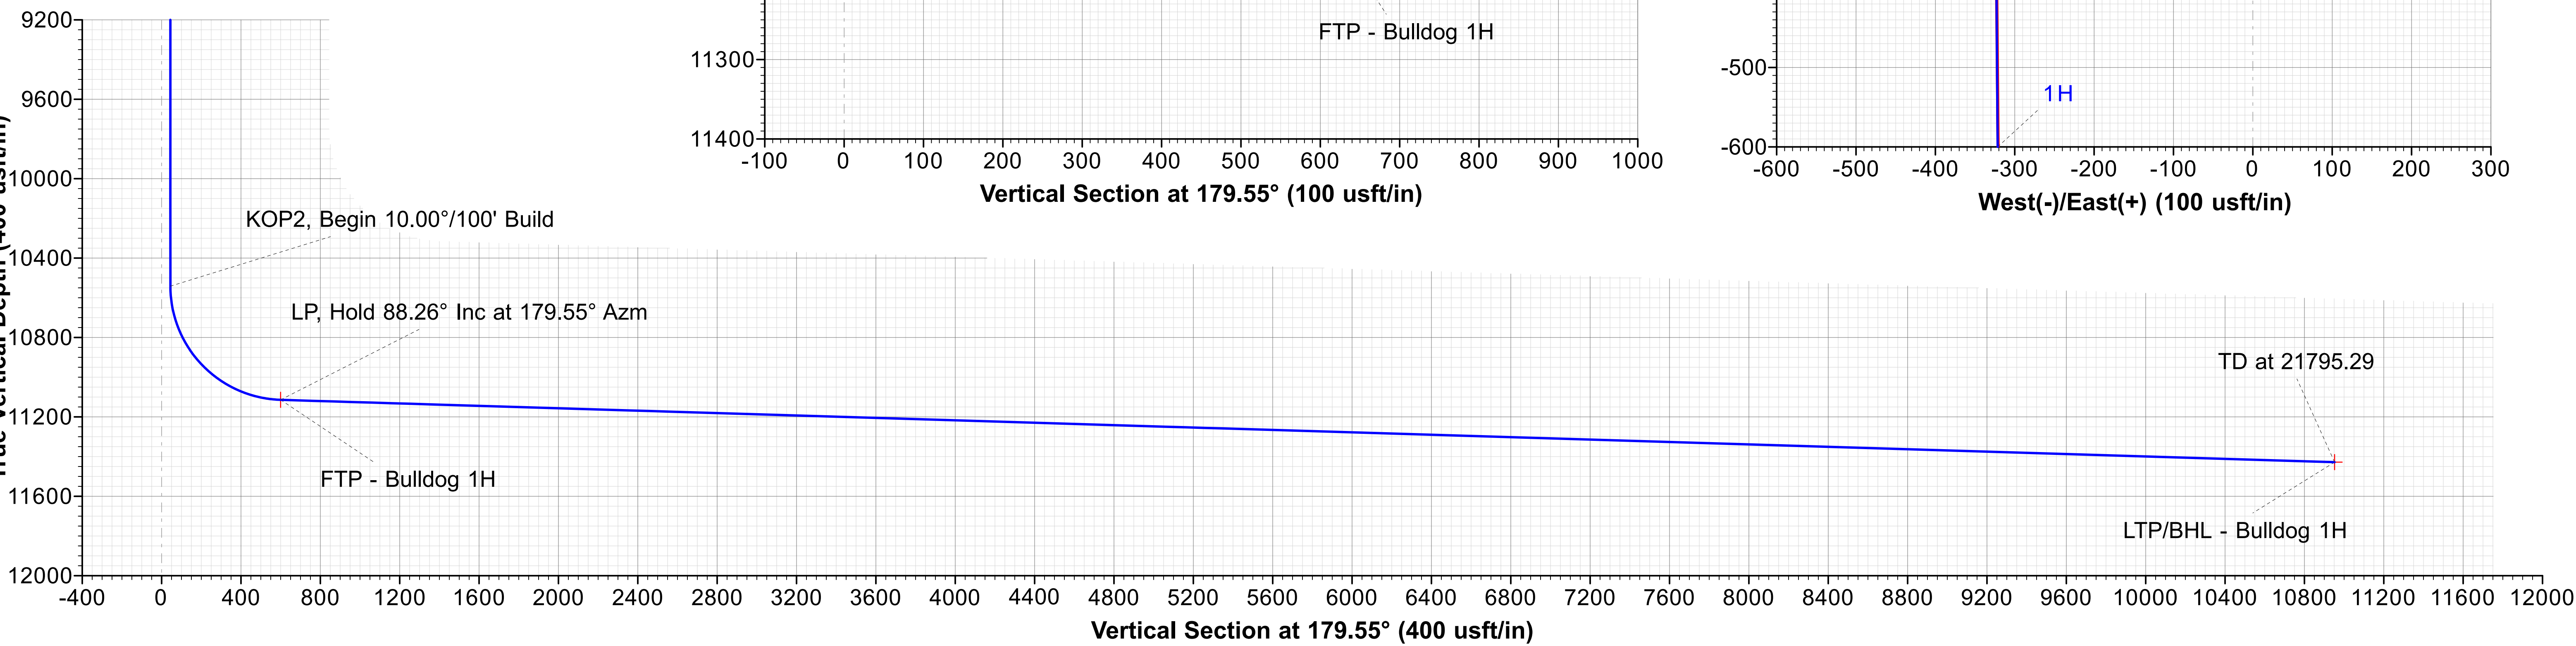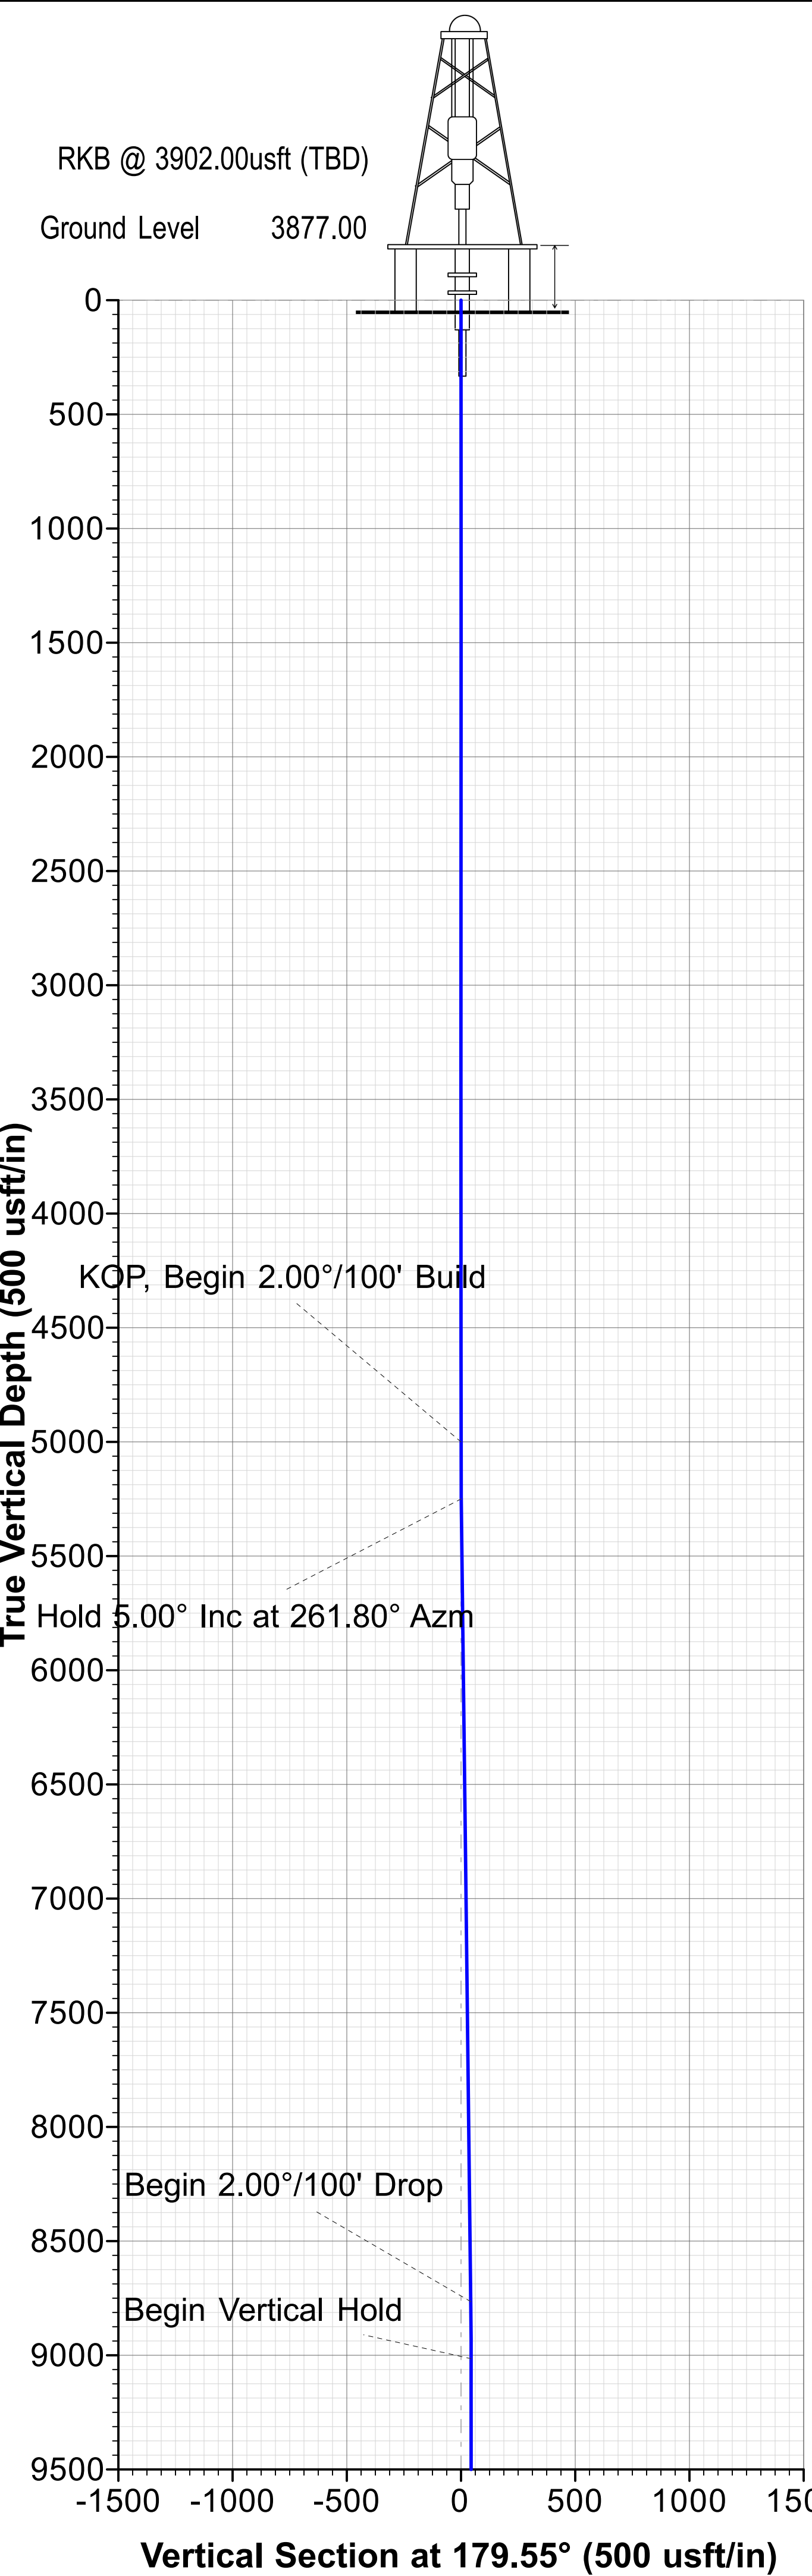

WELL DETAILS									
+N/-S	+E/-W	Northing	Ground Level Easting	3877.00	Latitude	Longitude			
0.00	0.00	687338.60	846206.00		32° 53' 8.048578 N	103° 20' 24.739140 W			

SECTION DETAILS											
Sec	MD	Inc	Azi	TVD	+N/-S	+E/-W	Dleg	TFace	VSect	Target	Annotation
1	0.00	0.00	0.00	0.00	0.00	0.00	0.00	0.000	0.00		
2	5000.00	0.00	0.00	5000.00	0.00	0.00	0.00	0.000	0.00		KOP, Begin 2.00°/100' Build
3	5249.83	5.00	261.80	5249.51	-1.55	-10.78	2.00	261.803	1.47		Hold 5.00° Inc at 261.80° Azm
4	8779.22	5.00	261.80	8765.49	-45.38	-315.03	0.00	0.000	42.91		Begin 2.00°/100' Drop
5	9029.05	0.00	0.00	9015.00	-46.93	-325.81	2.00	180.000	44.37		Begin Vertical Hold
6	10555.68	0.00	0.00	10541.64	-46.93	-325.81	0.00	0.000	44.37		KOP2, Begin 10.00°/100' Build
7	11438.30	88.26	179.55	11114.33	-602.50	-321.40	10.00	179.546	599.96	FTP - Bulldog 1H	LP, Hold 88.26° Inc at 179.55° Azm
8	21795.29	88.26	179.55	11428.39	-10954.40	-239.30	0.00	0.000	10952.18	LTP/BHL - Bulldog 1H	TD at 21795.29

DESIGN TARGET DETAILS									
Name	TVD	+N/-S	+E/-W	Northing	Easting	Latitude	Longitude		
FTP - Bulldog 1H	11114.33	-602.50	-321.40	686736.10	845884.60	32° 53' 2.117637 N	103° 20' 28.574203 W		
LTP/BHL - Bulldog 1H	11428.39	-10954.40	-239.30	676384.20	845966.70	32° 51' 19.692866 N	103° 20' 28.752246 W		

Map System: US State Plane 1983
Datum: North American Datum 1983
Ellipsoid: GRS 1980
Zone Name: New Mexico Eastern Zone





Local Origin: Well 1H, Grid North

Latitude: 32° 53' 8.048578 N
Longitude: 103° 20' 24.739140 W


Grid East: 846206.00
Grid North: 687338.60
Scale Factor: 1.000

Geomagnetic Model: MVHD
Sample Date: 17-Feb-23
Magnetic Declination: 6.259°
Dip Angle from Horizontal: 60.554°
Magnetic Field Strength: 47626.59545829nT

To convert a Magnetic Direction to a Grid Direction, Add 5.720°
To convert a Magnetic Direction to a True Direction, Add 6.259° East
To convert a True Direction to a Grid Direction, Subtract 0.539°

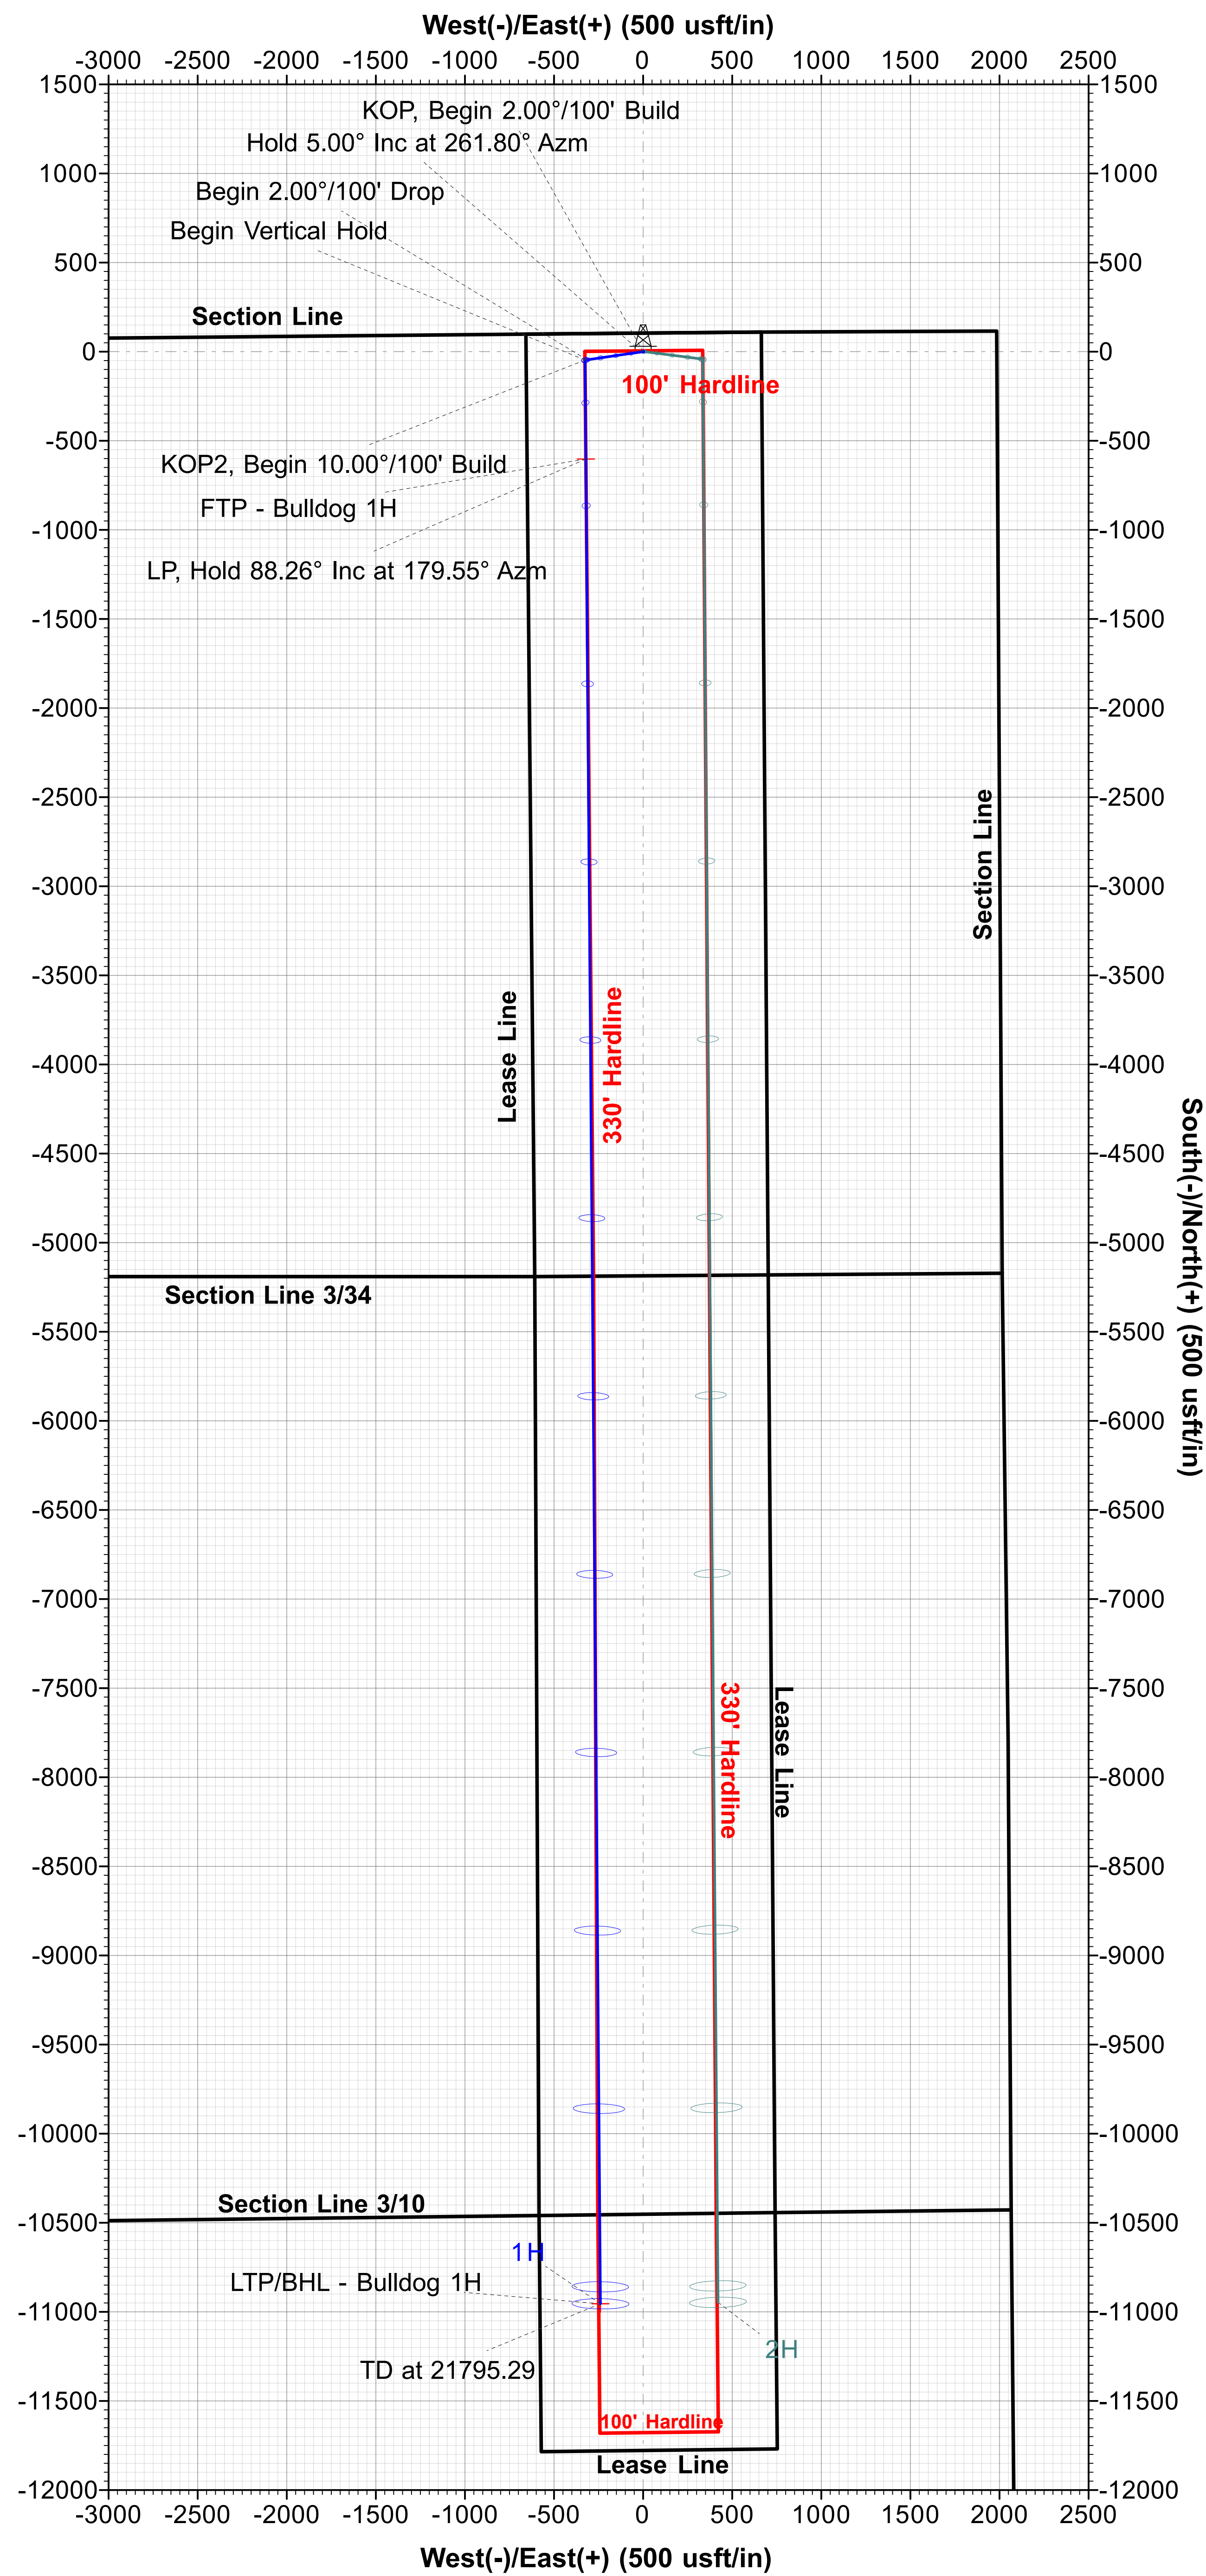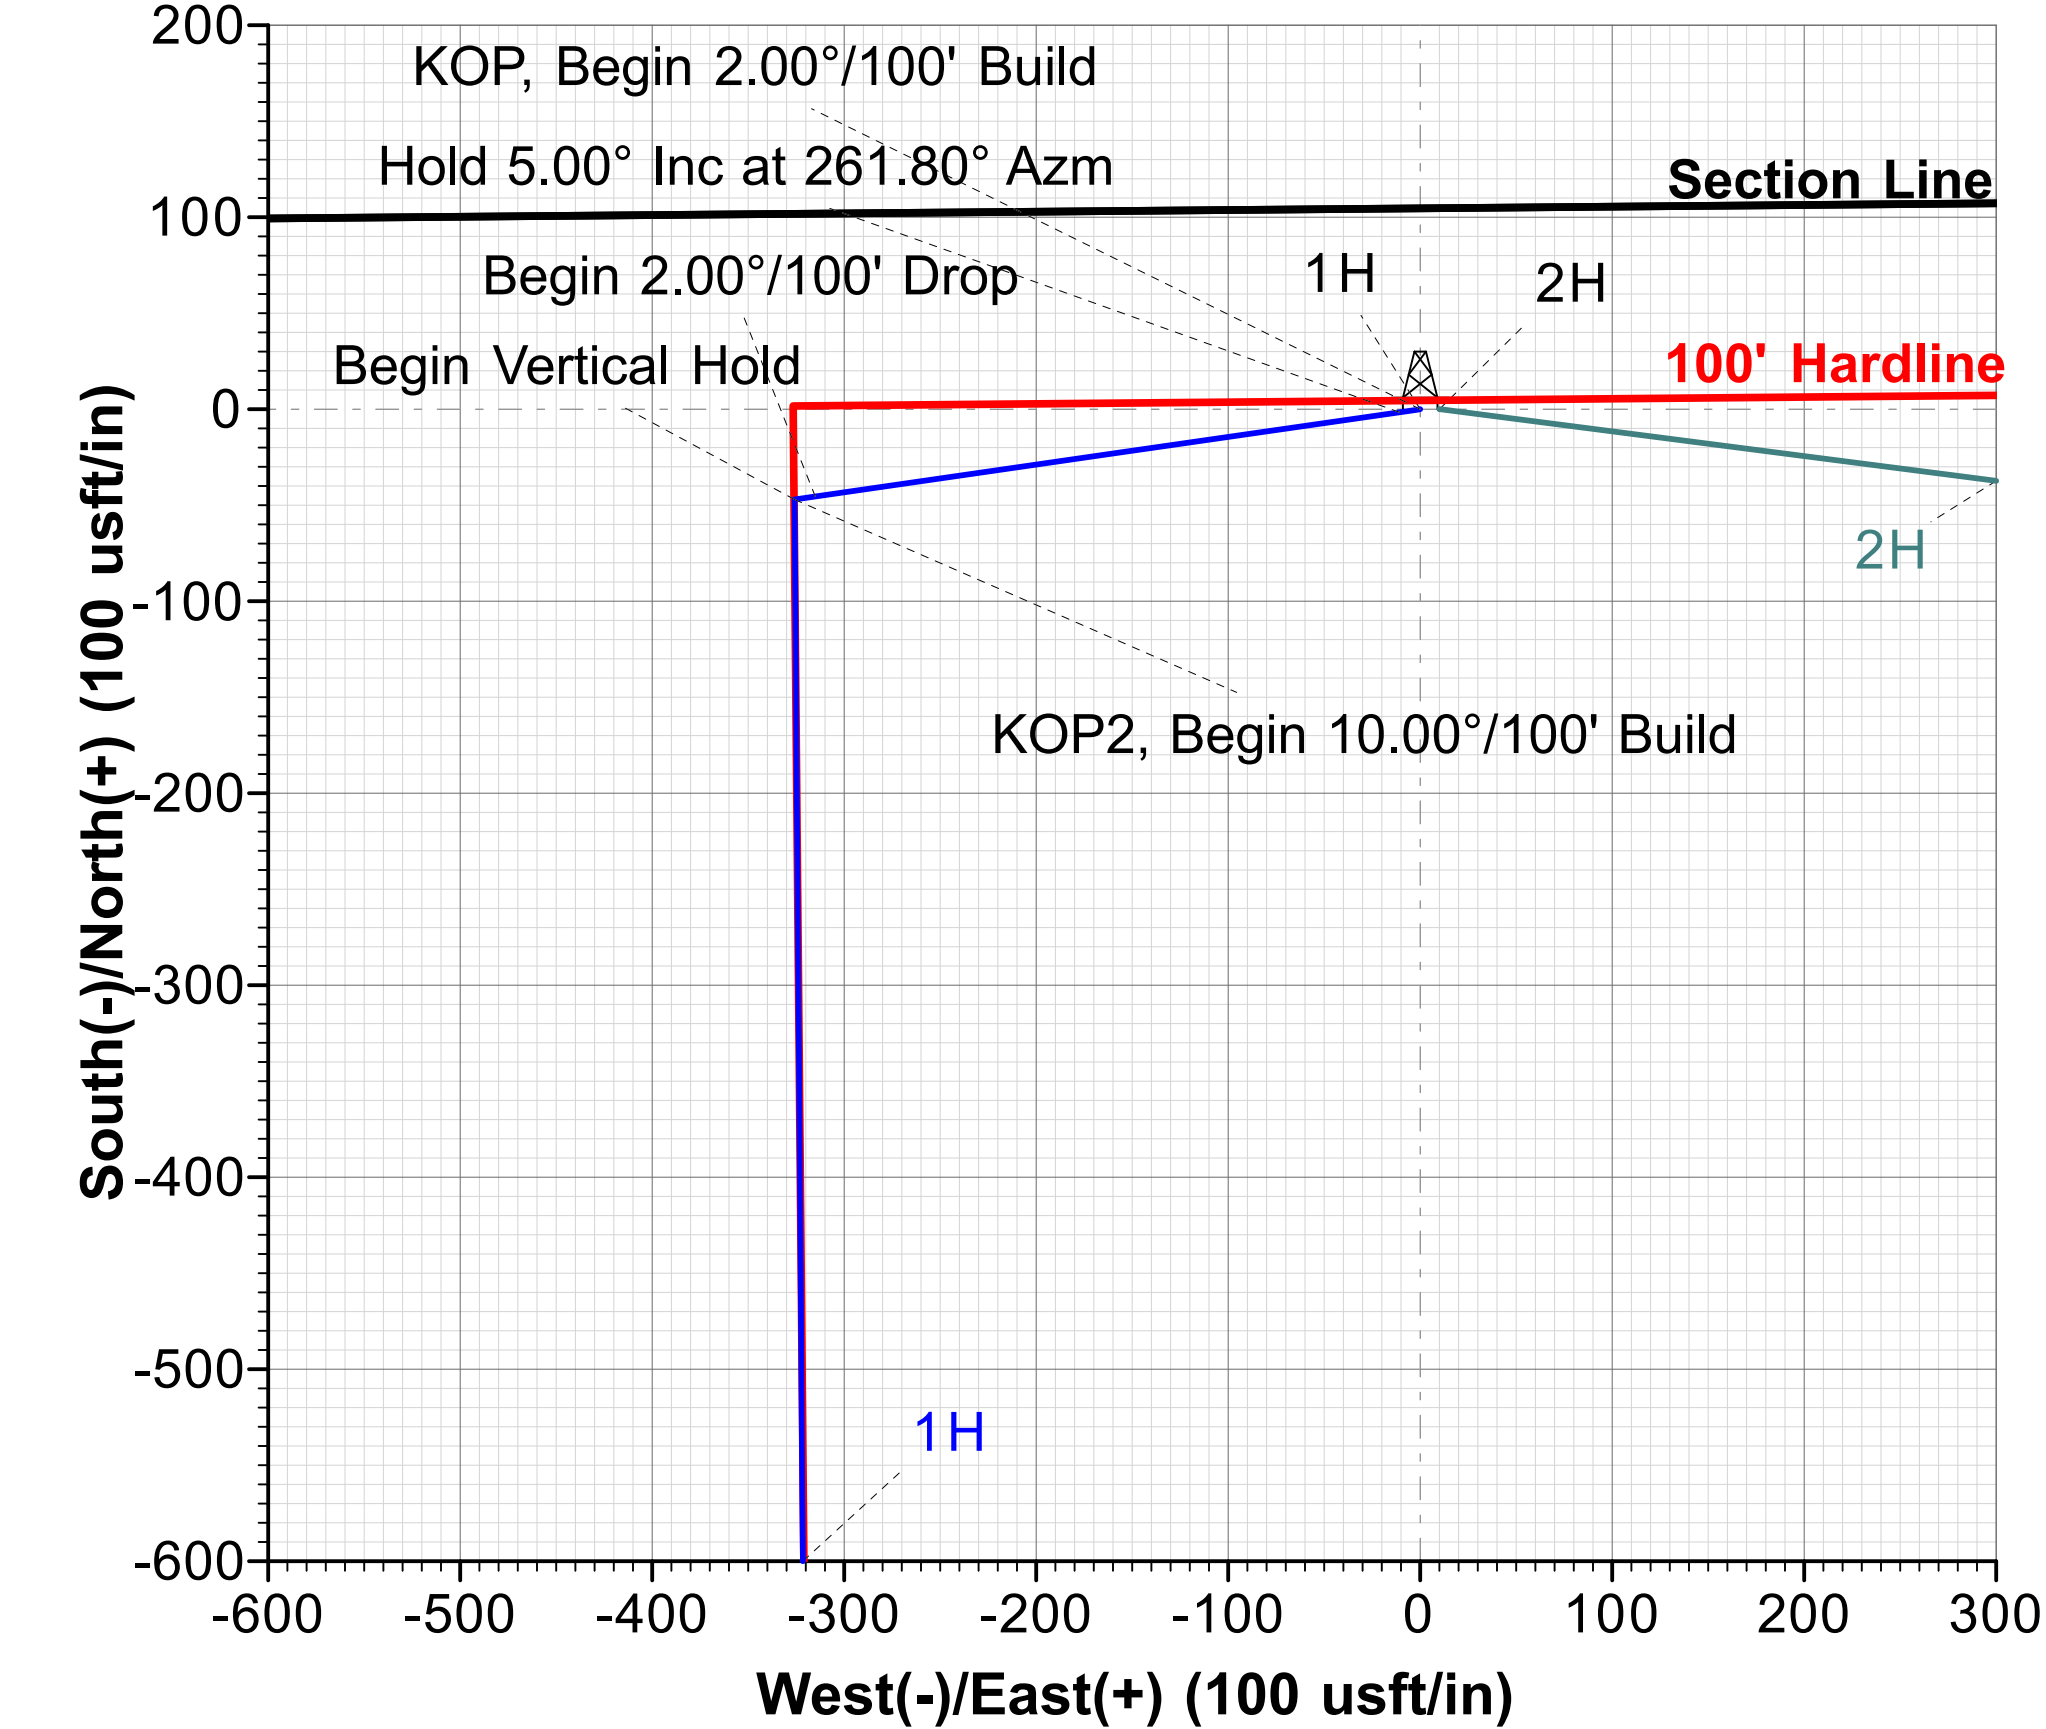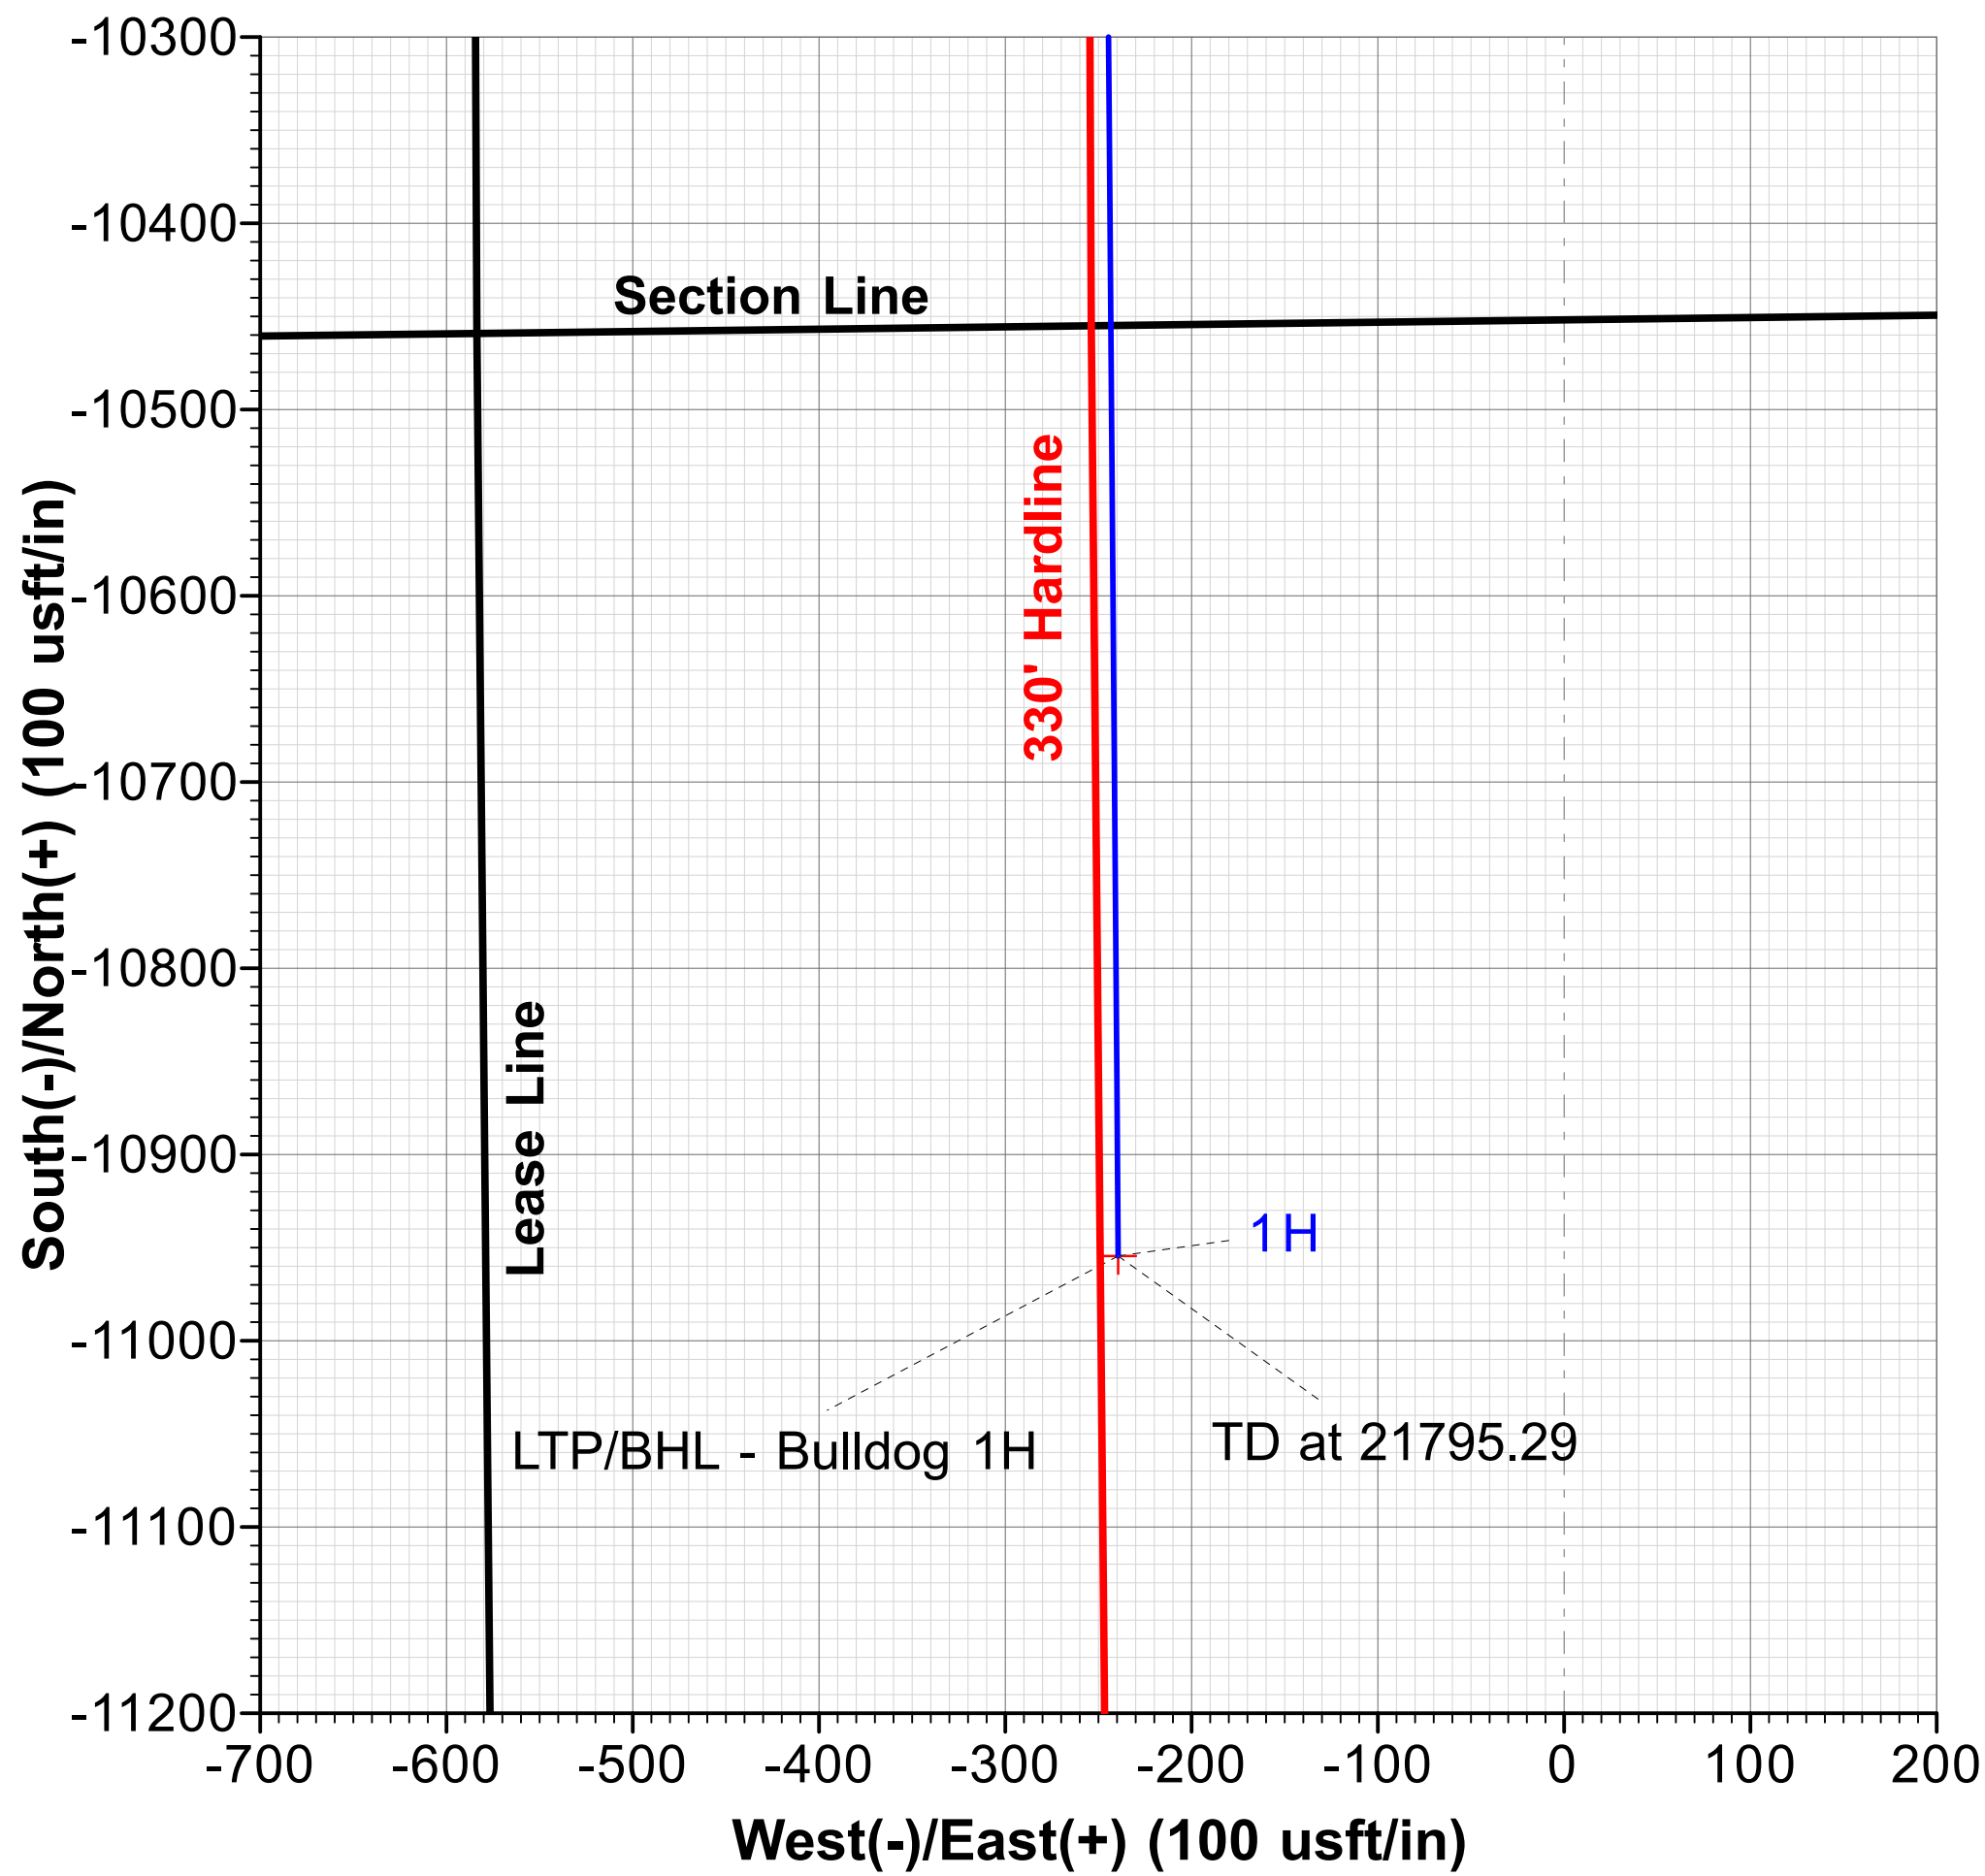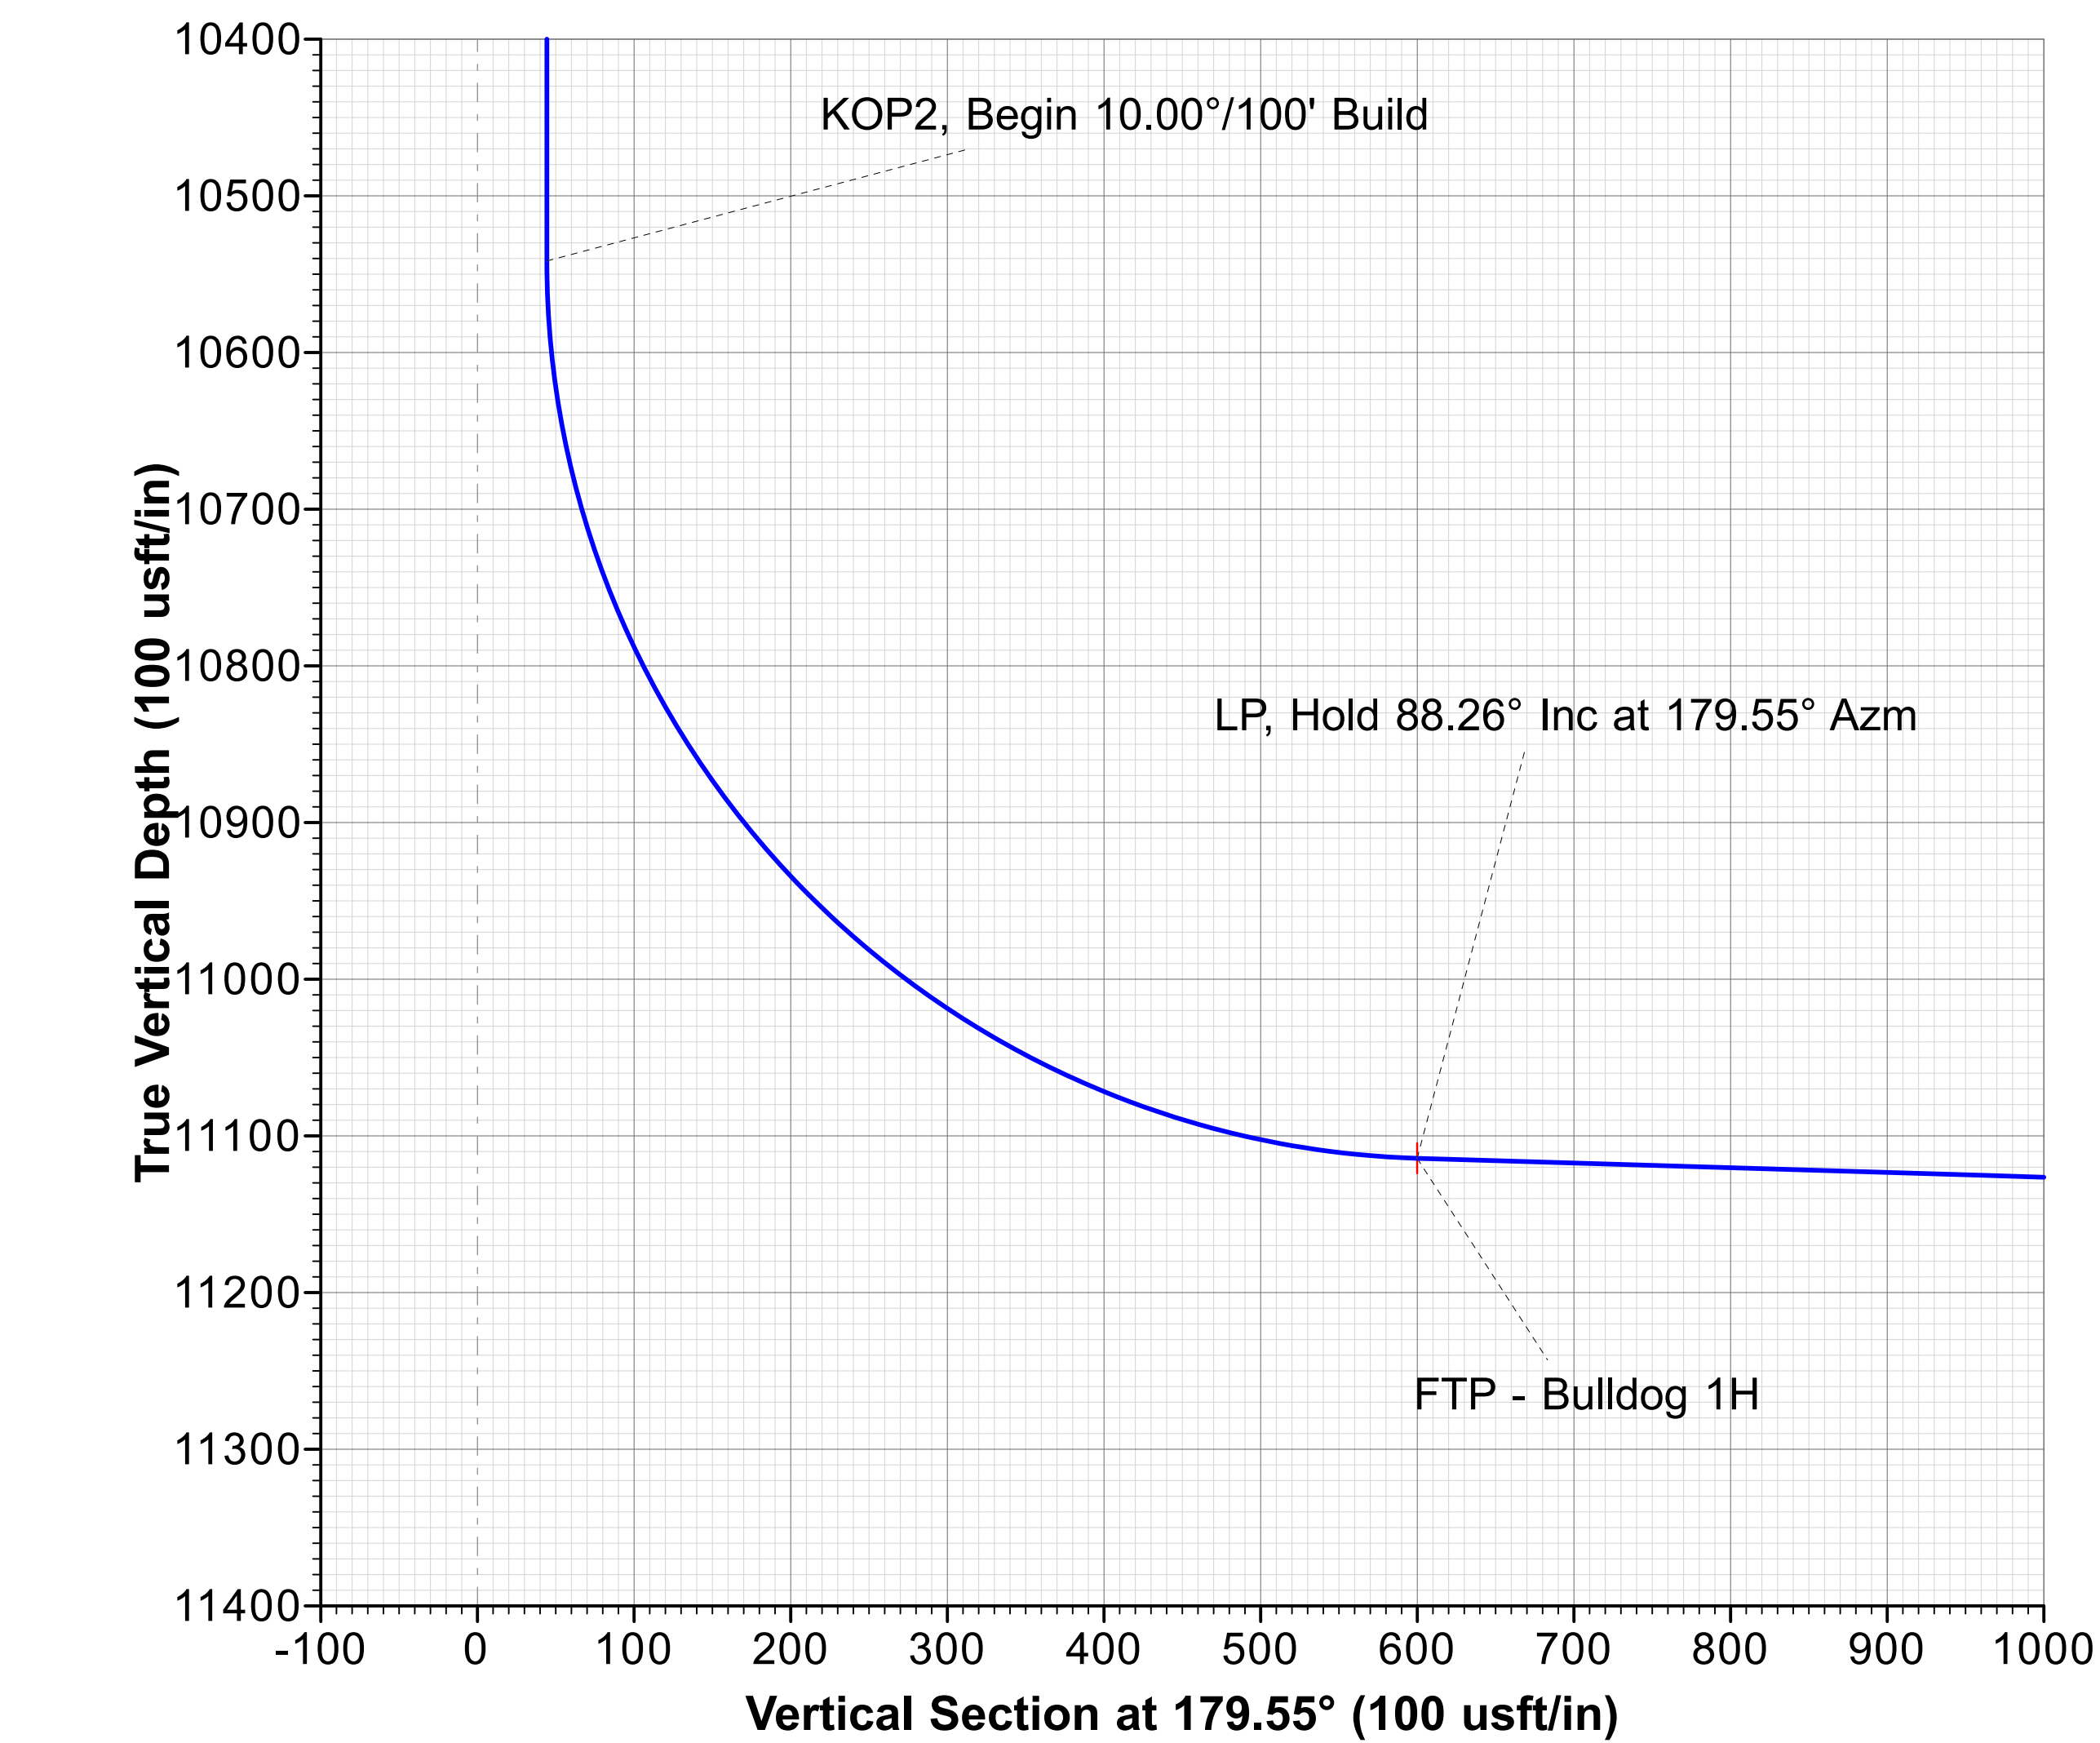

Project: Lea County, NM (NAD 83 - NME)
Site: Bulldog
Well: 1H
Wellbore: OH
Design: Plan 1 02-17-23
Rig: TBD

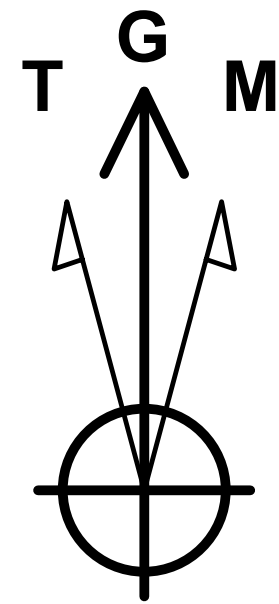

Azimuths to Grid North
True North: -0.54°
Magnetic North: 5.72°

Magnetic Field
Strength: 47626.6nT
Dip Angle: 60.55°
Date: 2/17/2023
Model: MVHD



Texas Standard Oil

Lea County, NM (NAD 83 - NME)

Bulldog

1H

OH

Plan: Plan 1 02-17-23

Standard Survey Report

17 February, 2023





Phoenix Survey Report



Company:	Texas Standard Oil	Local Co-ordinate Reference:	Well 1H
Project:	Lea County, NM (NAD 83 - NME)	TVD Reference:	RKB @ 3902.00usft (TBD)
Site:	Bulldog	MD Reference:	RKB @ 3902.00usft (TBD)
Well:	1H	North Reference:	Grid
Wellbore:	OH	Survey Calculation Method:	Minimum Curvature
Design:	Plan 1 02-17-23	Database:	USA Compass

Project	Lea County, NM (NAD 83 - NME)		
Map System:	US State Plane 1983	System Datum:	Mean Sea Level
Geo Datum:	North American Datum 1983		
Map Zone:	New Mexico Eastern Zone		

Site	Bulldog		
Site Position:		Northing:	687,338.60 usft
From:	Map	Easting:	846,206.00 usft
Position Uncertainty:	0.00 usft	Slot Radius:	13-3/16 "
		Latitude:	32° 53' 8.048578 N
		Longitude:	103° 20' 24.739140 W
		Grid Convergence:	0.539 °

Well	1H		
Well Position	+N/-S	0.00 usft	Northing: 687,338.60 usft
	+E/-W	0.00 usft	Easting: 846,206.00 usft
Position Uncertainty	1.00 usft	Wellhead Elevation:	usft
		Latitude:	32° 53' 8.048578 N
		Longitude:	103° 20' 24.739140 W
		Ground Level:	3,877.00 usft

Wellbore	OH		
Magnetics	Model Name	Sample Date	Declination (°)
	MVHD	2/17/23	6.259
			Dip Angle (°) 60.554
			Field Strength (nT) 47,626.59545829


Design	Plan 1 02-17-23		
Audit Notes:			
Version:	Phase:	PLAN	Tie On Depth: 0.00
Vertical Section:	Depth From (TVD) (usft)	+N/-S (usft)	+E/-W (usft)
	0.00	0.00	0.00
			Direction (°) 179.55

Survey Tool Program	Date	2/17/23		
From (usft)	To (usft)	Survey (Wellbore)	Tool Name	Description
0.00	21,795.29	Plan 1 02-17-23 (OH)	MWD+HRGM	OWSG MWD + HRGM

Planned Survey									
Measured Depth (usft)	Inclination (°)	Azimuth (°)	Vertical Depth (usft)	+N/-S (usft)	+E/-W (usft)	Vertical Section (usft)	Dogleg Rate (°/100usft)	Build Rate (°/100usft)	Turn Rate (°/100usft)
0.00	0.00	0.00	0.00	0.00	0.00	0.00	0.00	0.00	0.00
5,000.00	0.00	0.00	5,000.00	0.00	0.00	0.00	0.00	0.00	0.00
KOP, Begin 2.00°/100' Build									
5,100.00	2.00	261.80	5,099.98	-0.25	-1.73	0.24	2.00	2.00	0.00
5,200.00	4.00	261.80	5,199.84	-1.00	-6.91	0.94	2.00	2.00	0.00
5,249.83	5.00	261.80	5,249.51	-1.55	-10.78	1.47	2.00	2.00	0.00
Hold 5.00° Inc at 261.80° Azm									
5,300.00	5.00	261.80	5,299.49	-2.18	-15.10	2.06	0.00	0.00	0.00
5,400.00	5.00	261.80	5,399.11	-3.42	-23.72	3.23	0.00	0.00	0.00
5,500.00	5.00	261.80	5,498.73	-4.66	-32.34	4.40	0.00	0.00	0.00



Phoenix Survey Report

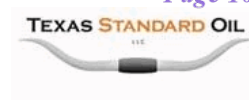

Company:	Texas Standard Oil	Local Co-ordinate Reference:	Well 1H
Project:	Lea County, NM (NAD 83 - NME)	TVD Reference:	RKB @ 3902.00usft (TBD)
Site:	Bulldog	MD Reference:	RKB @ 3902.00usft (TBD)
Well:	1H	North Reference:	Grid
Wellbore:	OH	Survey Calculation Method:	Minimum Curvature
Design:	Plan 1 02-17-23	Database:	USA Compass

Planned Survey

Measured Depth (usft)	Inclination (°)	Azimuth (°)	Vertical Depth (usft)	+N/-S (usft)	+E/-W (usft)	Vertical Section (usft)	Dogleg Rate (°/100usft)	Build Rate (°/100usft)	Turn Rate (°/100usft)
5,600.00	5.00	261.80	5,598.35	-5.90	-40.96	5.58	0.00	0.00	0.00
5,700.00	5.00	261.80	5,697.97	-7.14	-49.58	6.75	0.00	0.00	0.00
5,800.00	5.00	261.80	5,797.59	-8.38	-58.20	7.93	0.00	0.00	0.00
5,900.00	5.00	261.80	5,897.21	-9.63	-66.82	9.10	0.00	0.00	0.00
6,000.00	5.00	261.80	5,996.83	-10.87	-75.44	10.28	0.00	0.00	0.00
6,100.00	5.00	261.80	6,096.45	-12.11	-84.07	11.45	0.00	0.00	0.00
6,200.00	5.00	261.80	6,196.07	-13.35	-92.69	12.62	0.00	0.00	0.00
6,300.00	5.00	261.80	6,295.69	-14.59	-101.31	13.80	0.00	0.00	0.00
6,400.00	5.00	261.80	6,395.31	-15.84	-109.93	14.97	0.00	0.00	0.00
6,500.00	5.00	261.80	6,494.93	-17.08	-118.55	16.15	0.00	0.00	0.00
6,600.00	5.00	261.80	6,594.55	-18.32	-127.17	17.32	0.00	0.00	0.00
6,700.00	5.00	261.80	6,694.17	-19.56	-135.79	18.49	0.00	0.00	0.00
6,800.00	5.00	261.80	6,793.79	-20.80	-144.41	19.67	0.00	0.00	0.00
6,900.00	5.00	261.80	6,893.41	-22.04	-153.03	20.84	0.00	0.00	0.00
7,000.00	5.00	261.80	6,993.03	-23.29	-161.65	22.02	0.00	0.00	0.00
7,100.00	5.00	261.80	7,092.65	-24.53	-170.27	23.19	0.00	0.00	0.00
7,200.00	5.00	261.80	7,192.27	-25.77	-178.89	24.36	0.00	0.00	0.00
7,300.00	5.00	261.80	7,291.89	-27.01	-187.51	25.54	0.00	0.00	0.00
7,400.00	5.00	261.80	7,391.51	-28.25	-196.13	26.71	0.00	0.00	0.00
7,500.00	5.00	261.80	7,491.13	-29.50	-204.75	27.89	0.00	0.00	0.00
7,600.00	5.00	261.80	7,590.75	-30.74	-213.37	29.06	0.00	0.00	0.00
7,700.00	5.00	261.80	7,690.37	-31.98	-222.00	30.23	0.00	0.00	0.00
7,800.00	5.00	261.80	7,789.99	-33.22	-230.62	31.41	0.00	0.00	0.00
7,900.00	5.00	261.80	7,889.61	-34.46	-239.24	32.58	0.00	0.00	0.00
8,000.00	5.00	261.80	7,989.23	-35.70	-247.86	33.76	0.00	0.00	0.00
8,100.00	5.00	261.80	8,088.85	-36.95	-256.48	34.93	0.00	0.00	0.00
8,200.00	5.00	261.80	8,188.47	-38.19	-265.10	36.11	0.00	0.00	0.00
8,300.00	5.00	261.80	8,288.09	-39.43	-273.72	37.28	0.00	0.00	0.00
8,400.00	5.00	261.80	8,387.71	-40.67	-282.34	38.45	0.00	0.00	0.00
8,500.00	5.00	261.80	8,487.33	-41.91	-290.96	39.63	0.00	0.00	0.00
8,600.00	5.00	261.80	8,586.95	-43.16	-299.58	40.80	0.00	0.00	0.00
8,700.00	5.00	261.80	8,686.57	-44.40	-308.20	41.98	0.00	0.00	0.00
8,779.22	5.00	261.80	8,765.49	-45.38	-315.03	42.91	0.00	0.00	0.00
Begin 2.00°/100' Drop									
8,800.00	4.58	261.80	8,786.20	-45.63	-316.75	43.14	2.00	-2.00	0.00
8,900.00	2.58	261.80	8,886.00	-46.52	-322.93	43.98	2.00	-2.00	0.00
9,000.00	0.58	261.80	8,985.96	-46.91	-325.66	44.35	2.00	-2.00	0.00
9,029.05	0.00	0.00	9,015.00	-46.93	-325.81	44.37	2.00	-2.00	0.00
Begin Vertical Hold									
10,555.68	0.00	0.00	10,541.64	-46.93	-325.81	44.37	0.00	0.00	0.00
KOP2, Begin 10.00°/100' Build									
10,600.00	4.43	179.55	10,585.91	-48.65	-325.79	46.09	10.00	10.00	0.00
10,700.00	14.43	179.55	10,684.43	-65.01	-325.66	62.45	10.00	10.00	0.00
10,800.00	24.43	179.55	10,778.62	-98.24	-325.40	95.68	10.00	10.00	0.00



Phoenix Survey Report




Company:	Texas Standard Oil	Local Co-ordinate Reference:	Well 1H
Project:	Lea County, NM (NAD 83 - NME)	TVD Reference:	RKB @ 3902.00usft (TBD)
Site:	Bulldog	MD Reference:	RKB @ 3902.00usft (TBD)
Well:	1H	North Reference:	Grid
Wellbore:	OH	Survey Calculation Method:	Minimum Curvature
Design:	Plan 1 02-17-23	Database:	USA Compass

Planned Survey

Measured Depth (usft)	Inclination (°)	Azimuth (°)	Vertical Depth (usft)	+N/-S (usft)	+E/-W (usft)	Vertical Section (usft)	Dogleg Rate (°/100usft)	Build Rate (°/100usft)	Turn Rate (°/100usft)
10,900.00	34.43	179.55	10,865.60	-147.31	-325.01	144.76	10.00	10.00	0.00
11,000.00	44.43	179.55	10,942.74	-210.75	-324.51	208.19	10.00	10.00	0.00
11,100.00	54.43	179.55	11,007.69	-286.61	-323.91	284.06	10.00	10.00	0.00
11,200.00	64.43	179.55	11,058.49	-372.60	-323.22	370.05	10.00	10.00	0.00
11,300.00	74.43	179.55	11,093.57	-466.11	-322.48	463.56	10.00	10.00	0.00
11,400.00	84.43	179.55	11,111.89	-564.28	-321.70	561.74	10.00	10.00	0.00
11,438.30	88.26	179.55	11,114.33	-602.50	-321.40	599.96	10.00	10.00	0.00
LP, Hold 88.26° Inc at 179.55° Azm									
11,500.00	88.26	179.55	11,116.20	-664.17	-320.91	661.62	0.00	0.00	0.00
11,600.00	88.26	179.55	11,119.23	-764.12	-320.12	761.58	0.00	0.00	0.00
11,700.00	88.26	179.55	11,122.27	-864.07	-319.33	861.53	0.00	0.00	0.00
11,800.00	88.26	179.55	11,125.30	-964.02	-318.53	961.49	0.00	0.00	0.00
11,900.00	88.26	179.55	11,128.33	-1,063.97	-317.74	1,061.44	0.00	0.00	0.00
12,000.00	88.26	179.55	11,131.36	-1,163.92	-316.95	1,161.39	0.00	0.00	0.00
12,100.00	88.26	179.55	11,134.40	-1,263.87	-316.15	1,261.35	0.00	0.00	0.00
12,200.00	88.26	179.55	11,137.43	-1,363.82	-315.36	1,361.30	0.00	0.00	0.00
12,300.00	88.26	179.55	11,140.46	-1,463.77	-314.57	1,461.26	0.00	0.00	0.00
12,400.00	88.26	179.55	11,143.49	-1,563.72	-313.78	1,561.21	0.00	0.00	0.00
12,500.00	88.26	179.55	11,146.52	-1,663.67	-312.98	1,661.16	0.00	0.00	0.00
12,600.00	88.26	179.55	11,149.56	-1,763.63	-312.19	1,761.12	0.00	0.00	0.00
12,700.00	88.26	179.55	11,152.59	-1,863.58	-311.40	1,861.07	0.00	0.00	0.00
12,800.00	88.26	179.55	11,155.62	-1,963.53	-310.61	1,961.03	0.00	0.00	0.00
12,900.00	88.26	179.55	11,158.65	-2,063.48	-309.81	2,060.98	0.00	0.00	0.00
13,000.00	88.26	179.55	11,161.69	-2,163.43	-309.02	2,160.93	0.00	0.00	0.00
13,100.00	88.26	179.55	11,164.72	-2,263.38	-308.23	2,260.89	0.00	0.00	0.00
13,200.00	88.26	179.55	11,167.75	-2,363.33	-307.44	2,360.84	0.00	0.00	0.00
13,300.00	88.26	179.55	11,170.78	-2,463.28	-306.64	2,460.80	0.00	0.00	0.00
13,400.00	88.26	179.55	11,173.82	-2,563.23	-305.85	2,560.75	0.00	0.00	0.00
13,500.00	88.26	179.55	11,176.85	-2,663.18	-305.06	2,660.71	0.00	0.00	0.00
13,600.00	88.26	179.55	11,179.88	-2,763.13	-304.26	2,760.66	0.00	0.00	0.00
13,700.00	88.26	179.55	11,182.91	-2,863.08	-303.47	2,860.61	0.00	0.00	0.00
13,800.00	88.26	179.55	11,185.95	-2,963.04	-302.68	2,960.57	0.00	0.00	0.00
13,900.00	88.26	179.55	11,188.98	-3,062.99	-301.89	3,060.52	0.00	0.00	0.00
14,000.00	88.26	179.55	11,192.01	-3,162.94	-301.09	3,160.48	0.00	0.00	0.00
14,100.00	88.26	179.55	11,195.04	-3,262.89	-300.30	3,260.43	0.00	0.00	0.00
14,200.00	88.26	179.55	11,198.07	-3,362.84	-299.51	3,360.38	0.00	0.00	0.00
14,300.00	88.26	179.55	11,201.11	-3,462.79	-298.72	3,460.34	0.00	0.00	0.00
14,400.00	88.26	179.55	11,204.14	-3,562.74	-297.92	3,560.29	0.00	0.00	0.00
14,500.00	88.26	179.55	11,207.17	-3,662.69	-297.13	3,660.25	0.00	0.00	0.00
14,600.00	88.26	179.55	11,210.20	-3,762.64	-296.34	3,760.20	0.00	0.00	0.00
14,700.00	88.26	179.55	11,213.24	-3,862.59	-295.54	3,860.15	0.00	0.00	0.00
14,800.00	88.26	179.55	11,216.27	-3,962.54	-294.75	3,960.11	0.00	0.00	0.00
14,900.00	88.26	179.55	11,219.30	-4,062.50	-293.96	4,060.06	0.00	0.00	0.00



Phoenix Survey Report

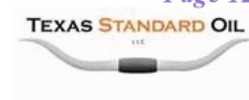

Company:	Texas Standard Oil	Local Co-ordinate Reference:	Well 1H
Project:	Lea County, NM (NAD 83 - NME)	TVD Reference:	RKB @ 3902.00usft (TBD)
Site:	Bulldog	MD Reference:	RKB @ 3902.00usft (TBD)
Well:	1H	North Reference:	Grid
Wellbore:	OH	Survey Calculation Method:	Minimum Curvature
Design:	Plan 1 02-17-23	Database:	USA Compass

Planned Survey

Measured Depth (usft)	Inclination (°)	Azimuth (°)	Vertical Depth (usft)	+N/-S (usft)	+E/-W (usft)	Vertical Section (usft)	Dogleg Rate (°/100usft)	Build Rate (°/100usft)	Turn Rate (°/100usft)
15,000.00	88.26	179.55	11,222.33	-4,162.45	-293.17	4,160.02	0.00	0.00	0.00
15,100.00	88.26	179.55	11,225.37	-4,262.40	-292.37	4,259.97	0.00	0.00	0.00
15,200.00	88.26	179.55	11,228.40	-4,362.35	-291.58	4,359.92	0.00	0.00	0.00
15,300.00	88.26	179.55	11,231.43	-4,462.30	-290.79	4,459.88	0.00	0.00	0.00
15,400.00	88.26	179.55	11,234.46	-4,562.25	-290.00	4,559.83	0.00	0.00	0.00
15,500.00	88.26	179.55	11,237.50	-4,662.20	-289.20	4,659.79	0.00	0.00	0.00
15,600.00	88.26	179.55	11,240.53	-4,762.15	-288.41	4,759.74	0.00	0.00	0.00
15,700.00	88.26	179.55	11,243.56	-4,862.10	-287.62	4,859.69	0.00	0.00	0.00
15,800.00	88.26	179.55	11,246.59	-4,962.05	-286.82	4,959.65	0.00	0.00	0.00
15,900.00	88.26	179.55	11,249.62	-5,062.00	-286.03	5,059.60	0.00	0.00	0.00
16,000.00	88.26	179.55	11,252.66	-5,161.95	-285.24	5,159.56	0.00	0.00	0.00
16,100.00	88.26	179.55	11,255.69	-5,261.91	-284.45	5,259.51	0.00	0.00	0.00
16,200.00	88.26	179.55	11,258.72	-5,361.86	-283.65	5,359.46	0.00	0.00	0.00
16,300.00	88.26	179.55	11,261.75	-5,461.81	-282.86	5,459.42	0.00	0.00	0.00
16,400.00	88.26	179.55	11,264.79	-5,561.76	-282.07	5,559.37	0.00	0.00	0.00
16,500.00	88.26	179.55	11,267.82	-5,661.71	-281.28	5,659.33	0.00	0.00	0.00
16,600.00	88.26	179.55	11,270.85	-5,761.66	-280.48	5,759.28	0.00	0.00	0.00
16,700.00	88.26	179.55	11,273.88	-5,861.61	-279.69	5,859.23	0.00	0.00	0.00
16,800.00	88.26	179.55	11,276.92	-5,961.56	-278.90	5,959.19	0.00	0.00	0.00
16,900.00	88.26	179.55	11,279.95	-6,061.51	-278.11	6,059.14	0.00	0.00	0.00
17,000.00	88.26	179.55	11,282.98	-6,161.46	-277.31	6,159.10	0.00	0.00	0.00
17,100.00	88.26	179.55	11,286.01	-6,261.41	-276.52	6,259.05	0.00	0.00	0.00
17,200.00	88.26	179.55	11,289.04	-6,361.37	-275.73	6,359.00	0.00	0.00	0.00
17,300.00	88.26	179.55	11,292.08	-6,461.32	-274.93	6,458.96	0.00	0.00	0.00
17,400.00	88.26	179.55	11,295.11	-6,561.27	-274.14	6,558.91	0.00	0.00	0.00
17,500.00	88.26	179.55	11,298.14	-6,661.22	-273.35	6,658.87	0.00	0.00	0.00
17,600.00	88.26	179.55	11,301.17	-6,761.17	-272.56	6,758.82	0.00	0.00	0.00
17,700.00	88.26	179.55	11,304.21	-6,861.12	-271.76	6,858.77	0.00	0.00	0.00
17,800.00	88.26	179.55	11,307.24	-6,961.07	-270.97	6,958.73	0.00	0.00	0.00
17,900.00	88.26	179.55	11,310.27	-7,061.02	-270.18	7,058.68	0.00	0.00	0.00
18,000.00	88.26	179.55	11,313.30	-7,160.97	-269.39	7,158.64	0.00	0.00	0.00
18,100.00	88.26	179.55	11,316.34	-7,260.92	-268.59	7,258.59	0.00	0.00	0.00
18,200.00	88.26	179.55	11,319.37	-7,360.87	-267.80	7,358.54	0.00	0.00	0.00
18,300.00	88.26	179.55	11,322.40	-7,460.82	-267.01	7,458.50	0.00	0.00	0.00
18,400.00	88.26	179.55	11,325.43	-7,560.78	-266.21	7,558.45	0.00	0.00	0.00
18,500.00	88.26	179.55	11,328.47	-7,660.73	-265.42	7,658.41	0.00	0.00	0.00
18,600.00	88.26	179.55	11,331.50	-7,760.68	-264.63	7,758.36	0.00	0.00	0.00
18,700.00	88.26	179.55	11,334.53	-7,860.63	-263.84	7,858.31	0.00	0.00	0.00
18,800.00	88.26	179.55	11,337.56	-7,960.58	-263.04	7,958.27	0.00	0.00	0.00
18,900.00	88.26	179.55	11,340.59	-8,060.53	-262.25	8,058.22	0.00	0.00	0.00
19,000.00	88.26	179.55	11,343.63	-8,160.48	-261.46	8,158.18	0.00	0.00	0.00
19,100.00	88.26	179.55	11,346.66	-8,260.43	-260.67	8,258.13	0.00	0.00	0.00
19,200.00	88.26	179.55	11,349.69	-8,360.38	-259.87	8,358.08	0.00	0.00	0.00
19,300.00	88.26	179.55	11,352.72	-8,460.33	-259.08	8,458.04	0.00	0.00	0.00



Phoenix Survey Report



Company:	Texas Standard Oil	Local Co-ordinate Reference:	Well 1H
Project:	Lea County, NM (NAD 83 - NME)	TVD Reference:	RKB @ 3902.00usft (TBD)
Site:	Bulldog	MD Reference:	RKB @ 3902.00usft (TBD)
Well:	1H	North Reference:	Grid
Wellbore:	OH	Survey Calculation Method:	Minimum Curvature
Design:	Plan 1 02-17-23	Database:	USA Compass

Planned Survey

Measured Depth (usft)	Inclination (°)	Azimuth (°)	Vertical Depth (usft)	+N/-S (usft)	+E/-W (usft)	Vertical Section (usft)	Dogleg Rate (°/100usft)	Build Rate (°/100usft)	Turn Rate (°/100usft)
19,400.00	88.26	179.55	11,355.76	-8,560.28	-258.29	8,557.99	0.00	0.00	0.00
19,500.00	88.26	179.55	11,358.79	-8,660.24	-257.49	8,657.95	0.00	0.00	0.00
19,600.00	88.26	179.55	11,361.82	-8,760.19	-256.70	8,757.90	0.00	0.00	0.00
19,700.00	88.26	179.55	11,364.85	-8,860.14	-255.91	8,857.85	0.00	0.00	0.00
19,800.00	88.26	179.55	11,367.89	-8,960.09	-255.12	8,957.81	0.00	0.00	0.00
19,900.00	88.26	179.55	11,370.92	-9,060.04	-254.32	9,057.76	0.00	0.00	0.00
20,000.00	88.26	179.55	11,373.95	-9,159.99	-253.53	9,157.72	0.00	0.00	0.00
20,100.00	88.26	179.55	11,376.98	-9,259.94	-252.74	9,257.67	0.00	0.00	0.00
20,200.00	88.26	179.55	11,380.02	-9,359.89	-251.95	9,357.62	0.00	0.00	0.00
20,300.00	88.26	179.55	11,383.05	-9,459.84	-251.15	9,457.58	0.00	0.00	0.00
20,400.00	88.26	179.55	11,386.08	-9,559.79	-250.36	9,557.53	0.00	0.00	0.00
20,500.00	88.26	179.55	11,389.11	-9,659.74	-249.57	9,657.49	0.00	0.00	0.00
20,600.00	88.26	179.55	11,392.14	-9,759.70	-248.78	9,757.44	0.00	0.00	0.00
20,700.00	88.26	179.55	11,395.18	-9,859.65	-247.98	9,857.39	0.00	0.00	0.00
20,800.00	88.26	179.55	11,398.21	-9,959.60	-247.19	9,957.35	0.00	0.00	0.00
20,900.00	88.26	179.55	11,401.24	-10,059.55	-246.40	10,057.30	0.00	0.00	0.00
21,000.00	88.26	179.55	11,404.27	-10,159.50	-245.60	10,157.26	0.00	0.00	0.00
21,100.00	88.26	179.55	11,407.31	-10,259.45	-244.81	10,257.21	0.00	0.00	0.00
21,200.00	88.26	179.55	11,410.34	-10,359.40	-244.02	10,357.16	0.00	0.00	0.00
21,300.00	88.26	179.55	11,413.37	-10,459.35	-243.23	10,457.12	0.00	0.00	0.00
21,400.00	88.26	179.55	11,416.40	-10,559.30	-242.43	10,557.07	0.00	0.00	0.00
21,500.00	88.26	179.55	11,419.44	-10,659.25	-241.64	10,657.03	0.00	0.00	0.00
21,600.00	88.26	179.55	11,422.47	-10,759.20	-240.85	10,756.98	0.00	0.00	0.00
21,700.00	88.26	179.55	11,425.50	-10,859.15	-240.06	10,856.93	0.00	0.00	0.00
21,795.29	88.26	179.55	11,428.39	-10,954.40	-239.30	10,952.18	0.00	0.00	0.00
TD at 21795.29									

Design Targets

Target Name - hit/miss target - Shape	Dip Angle (°)	Dip Dir. (°)	TVD (usft)	+N/-S (usft)	+E/-W (usft)	Northing (usft)	Easting (usft)	Latitude	Longitude
FTP - Bulldog 1H - plan hits target center - Point	0.00	0.00	11,114.33	-602.50	-321.40	686,736.10	845,884.60	32° 53' 2.117637 N	103° 20' 28.574203 W
LTP/BHL - Bulldog 1H - plan hits target center - Point	0.00	0.01	11,428.39	-10,954.40	-239.30	676,384.20	845,966.70	32° 51' 19.692866 N	103° 20' 28.752246 W



Phoenix
Survey Report



Company:	Texas Standard Oil	Local Co-ordinate Reference:	Well 1H
Project:	Lea County, NM (NAD 83 - NME)	TVD Reference:	RKB @ 3902.00usft (TBD)
Site:	Bulldog	MD Reference:	RKB @ 3902.00usft (TBD)
Well:	1H	North Reference:	Grid
Wellbore:	OH	Survey Calculation Method:	Minimum Curvature
Design:	Plan 1 02-17-23	Database:	USA Compass

Plan Annotations				
Measured Depth (usft)	Vertical Depth (usft)	Local Coordinates		Comment
		+N/-S (usft)	+E/-W (usft)	
5000	5000	0	0	KOP, Begin 2.00°/100' Build
5250	5250	-2	-11	Hold 5.00° Inc at 261.80° Azm
8779	8765	-45	-315	Begin 2.00°/100' Drop
9029	9015	-47	-326	Begin Vertical Hold
10,556	10,542	-47	-326	KOP2, Begin 10.00°/100' Build
11,438	11,114	-602	-321	LP, Hold 88.26° Inc at 179.55° Azm
21,795	11,428	-10,954	-239	TD at 21795.29

State of New Mexico
Energy, Minerals and Natural Resources Department

Submit Electronically
Via E-permitting

Oil Conservation Division
1220 South St. Francis Dr.
Santa Fe, NM 87505

NATURAL GAS MANAGEMENT PLAN

This Natural Gas Management Plan must be submitted with each Application for Permit to Drill (APD) for a new or recompleted well.

Section 1 – Plan Description

Effective May 25, 2021

I. Operator: Texas Standard Operating NM LLC **OGRID:** 329818 **Date:** 1 / 31 / 22

II. Type: ☒ Original ☐ Amendment due to ☐ 19.15.27.9.D(6)(a) NMAC ☐ 19.15.27.9.D(6)(b) NMAC ☐ Other.

If Other, please describe: _____

III. Well(s): Provide the following information for each new or recompleted well or set of wells proposed to be drilled or proposed to be recompleted from a single well pad or connected to a central delivery point.

Well Name	API	ULSTR	Footages	Anticipated Oil BBL/D	Anticipated Gas MCF/D	Anticipated Produced Water BBL/D
Bulldog #1H		B-34-16S-36E	100' FNL, 1985' FEL	1200	1250	1000
Bulldog #2H		B-34-16S-36E	100' FNL, 1975' FEL	1200	1250	1000

IV. Central Delivery Point Name: Bulldog CDP [See 19.15.27.9(D)(1) NMAC]

V. Anticipated Schedule: Provide the following information for each new or recompleted well or set of wells proposed to be drilled or proposed to be recompleted from a single well pad or connected to a central delivery point.

Well Name	API	Spud Date	TD Reached Date	Completion Commencement Date	Initial Flow Back Date	First Production Date
Bulldog #1H		<u>5/1/23</u>	<u>6/12/23</u>	<u>8/1/23</u>	<u>9/15/23</u>	<u>9/15/23</u>
Bulldog #2H		<u>6/14/23</u>	<u>7/18/23</u>	<u>8/1/23</u>	<u>9/15/23</u>	<u>9/15/23</u>

VI. Separation Equipment: ☒ Attach a complete description of how Operator will size separation equipment to optimize gas capture.

VII. Operational Practices: ☒ Attach a complete description of the actions Operator will take to comply with the requirements of Subsection A through F of 19.15.27.8 NMAC.

VIII. Best Management Practices: ☒ ~~Attach a complete description of Operator's best management practices to minimize venting during active and planned maintenance.~~

Section 2 – Enhanced Plan

EFFECTIVE APRIL 1, 2022

Beginning April 1, 2022, an operator that is not in compliance with its statewide natural gas capture requirement for the applicable reporting area must complete this section.

☒ Operator certifies that it is not required to complete this section because Operator is in compliance with its statewide natural gas capture requirement for the applicable reporting area.

IX. Anticipated Natural Gas Production:

Well	API	Anticipated Average Natural Gas Rate MCF/D	Anticipated Volume of Natural Gas for the First Year MCF

X. Natural Gas Gathering System (NGGS):

Operator	System	ULSTR of Tie-in	Anticipated Gathering Start Date	Available Maximum Daily Capacity of System Segment Tie-in

XI. Map. ☐ Attach an accurate and legible map depicting the location of the well(s), the anticipated pipeline route(s) connecting the production operations to the existing or planned interconnect of the natural gas gathering system(s), and the maximum daily capacity of the segment or portion of the natural gas gathering system(s) to which the well(s) will be connected.

XII. Line Capacity. The natural gas gathering system ☐ will ☐ will not have capacity to gather 100% of the anticipated natural gas production volume from the well prior to the date of first production.

XIII. Line Pressure. Operator ☐ does ☐ does not anticipate that its existing well(s) connected to the same segment, or portion, of the natural gas gathering system(s) described above will continue to meet anticipated increases in line pressure caused by the new well(s).

☐ Attach Operator's plan to manage production in response to the increased line pressure.

XIV. Confidentiality: ☐ Operator asserts confidentiality pursuant to Section 71-2-8 NMSA 1978 for the information provided in Section 2 as provided in Paragraph (2) of Subsection D of 19.15.27.9 NMAC, and attaches a full description of the specific information for which confidentiality is asserted and the basis for such assertion.

Section 3 - Certifications**Effective May 25, 2021**

Operator certifies that, after reasonable inquiry and based on the available information at the time of submittal:

☒ Operator will be able to connect the well(s) to a natural gas gathering system in the general area with sufficient capacity to transport one hundred percent of the anticipated volume of natural gas produced from the well(s) commencing on the date of first production, taking into account the current and anticipated volumes of produced natural gas from other wells connected to the pipeline gathering system; or

☐ Operator will not be able to connect to a natural gas gathering system in the general area with sufficient capacity to transport one hundred percent of the anticipated volume of natural gas produced from the well(s) commencing on the date of first production, taking into account the current and anticipated volumes of produced natural gas from other wells connected to the pipeline gathering system.

If Operator checks this box, Operator will select one of the following:

Well Shut-In. ☐ Operator will shut-in and not produce the well until it submits the certification required by Paragraph (4) of Subsection D of 19.15.27.9 NMAC; or

Venting and Flaring Plan. ☐ Operator has attached a venting and flaring plan that evaluates and selects one or more of the potential alternative beneficial uses for the natural gas until a natural gas gathering system is available, including:

- (a) power generation on lease;
- (b) power generation for grid;
- (c) compression on lease;
- (d) liquids removal on lease;
- (e) reinjection for underground storage;
- (f) reinjection for temporary storage;
- (g) reinjection for enhanced oil recovery;
- (h) fuel cell production; and
- (i) other alternative beneficial uses approved by the division.

Section 4 - Notices

1. If, at any time after Operator submits this Natural Gas Management Plan and before the well is spud:


(a) Operator becomes aware that the natural gas gathering system it planned to connect the well(s) to has become unavailable or will not have capacity to transport one hundred percent of the production from the well(s), no later than 20 days after becoming aware of such information, Operator shall submit for OCD's approval a new or revised venting and flaring plan containing the information specified in Paragraph (5) of Subsection D of 19.15.27.9 NMAC; or

(b) Operator becomes aware that it has, cumulatively for the year, become out of compliance with its baseline natural gas capture rate or natural gas capture requirement, no later than 20 days after becoming aware of such information, Operator shall submit for OCD's approval a new or revised Natural Gas Management Plan for each well it plans to spud during the next 90 days containing the information specified in Paragraph (2) of Subsection D of 19.15.27.9 NMAC, and shall file an update for each Natural Gas Management Plan until Operator is back in compliance with its baseline natural gas capture rate or natural gas capture requirement.

2. OCD may deny or conditionally approve an APD if Operator does not make a certification, fails to submit an adequate venting and flaring plan which includes alternative beneficial uses for the anticipated volume of natural gas produced, or if OCD determines that Operator will not have adequate natural gas takeaway capacity at the time a well will be spud.

I certify that, after reasonable inquiry, the statements in and attached to this Natural Gas Management Plan are true and correct to the best of my knowledge and acknowledge that a false statement may be subject to civil and criminal penalties under the Oil and Gas Act.

Signature:

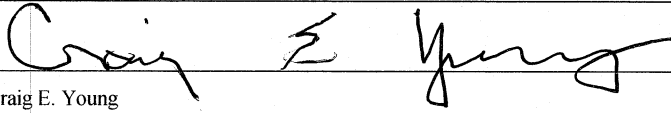

Printed Name: Craig E. Young

Title: Sr. VP Operations

E-mail Address: Craig@txsoil.com

Date:

2/21/23

Phone: 432-693-6674

OIL CONSERVATION DIVISION**(Only applicable when submitted as a standalone form)**

Approved By:

Title:

Approval Date:

Conditions of Approval:

**Attachment To Section 1 Of The Natural Gas Management Plan for Texas Standard Operating NM LLC
Bulldog #1H and Bulldog #2H**

Section VI. Separation Equipment

These two wells will be drilled on the same pad. Both wells will be produced into a single battery and metering equipment for each well. It will be a new build facility.

- Separation equipment will be sized to provide adequate separation for anticipated rates.
- Separation equipment will allow for adequate retention time to allow gas and liquids to separate.
- Separation equipment will separate all three phases (Oil, Water, and Gas).
- Collection systems will be appropriately sized to handle facility production rates on all three phases.
- Ancillary equipment and metering is selected to be serviced without flow interruptions, or the need to release gas from the flow stream.

Section VII. Operational Practices as per 19.15.27.8 NMAC Subsections A through F

Subsection A: Texas Standard Operating NM LLC will maximize the recovery of natural gas and minimize the waste of natural gas by properly sizing and maintaining tanks, vessels, and related equipment including thief hatches, enardo valves, flares, and vapor recovery equipment. In all circumstances, Texas Standard shall flare rather than vent natural gas except when flaring is technically infeasible, or when flaring would result a risk to safe operations or personal safety.

Subsection B – Venting and flaring during drilling operations: Texas Standard will capture natural gas coming from the wellbore during drilling operations by routing any gas laden fluids through a mud gas separator with the gas then being routed to a flare stack located at least 100' from the wellbore. In addition, Texas Standard will be drilling the well with fluid sufficiently weighted to minimize the entry of natural gas into the wellbore. Any gas that is flared during the drilling operations will be reported pursuant to Paragraph (1) of Subsection G of 19.15.27.8 NMAC.

Subsection C – Venting and flaring during completion operations: After fracing, sand and the frac plugs will be cleaned out of the wellbore under controlled conditions (circulating 1 barrel in per 1 barrel out) that will reduce or eliminate the flow of gas to the atmosphere. After cleaning the well out, a packer with a rupture disk will be set by wireline. Tubing with gas lift valves will be installed. The rupture disk will then be burst and flowback will commence.

During the initial flowback after the frac job the fluids will go directly into storage tanks until there is sufficient pressure to function a separator at which point the fluids will go into a separator that will remove the gas from the fluid and send the metered gas to an on-site flare stack until it is feasible to route the gas to the inlet separator for this well at the battery.

As soon as it is practical, the produced fluids will be switched out of the flowback separator and into the flowline going directly to the inlet separator for this well and sale as soon as feasible.

Any gas flared during the completion operations will be reported pursuant to Paragraph (1) of Subsection G of 19.15.27.8 NMAC.

Once the well dies, or if the well will not flow, gas lift operations will begin utilizing gas from the Central Battery.

Subsection D – Venting and flaring during production operations: Texas Standard shall not vent or flare natural gas during production operations except as allowed in 19.15.27.8 1,2,& 4 NMAC. Any gas that is flared during production operations will be reported pursuant to Paragraph (1) of Subsection (G) of 19.15.28.8 NMAC.

- Weekly AVO's will be performed on all facilities.
- Leaking thief hatches and pressure safety valves found during AVO's will be cleaned and properly re-sealed.
- All flares will be equipped with auto-ignition systems and continuous pilot operations.
- After a well is stabilized from liquid unloading, the well will be turned back into a collection system.
- All gas lift systems will be optimized to limit the amount of waste.
- All tanks will have automatic gauging equipment installed.

Subsection E – Performance standards: The production facilities that will be utilized by this well have been designed to handle in excess of the anticipated maximum throughput and are rated for pressures greater than the anticipated pressures. In addition, the facilities have been designed to minimize waste of natural gas.

The production storage tanks will be equipped with automated tank gauging system that reduces the need to open thief hatches on the tanks.

Texas Standard will install an anchored flare stack 100' away from the wellbore and production tanks that has an automatic ignitor and a continuous pilot that will combust any natural gas routed to the flare stack and is capable of handling 3 MMCFGPD. Any gas routed through the flare stack will be metered and will be reported pursuant to Paragraph (1) of Subsection G of 19.15.27.8 NMAC. Natural gas will not be vented except as allowed in 19.15.27.8. 1, 2, &4 NMAC.

Low bleed pilots in Pneumatic calves will be installed if necessary.

Texas Standard will utilize SCADA to monitor production and equipment as well as to shut in the wellbore in case of emergency or other situation that could result in gas being released to the atmosphere.

Should the sales line pressure reach the desired maximum operating pressure, the SCADA system will close the Emergency Shut Down Valve on the wellhead and send an alarm to production personnel. In the event the ESD valve failed to close, gas would be routed to the flare stack with a continuous pilot. Any flared gas would be metered.

Texas Standard shall conduct weekly AVO inspections consisting of visual inspections, listening for leaks and smelling for odors to confirm that all production equipment is operating properly and that there are no leaks or releases of natural gas except as allowed in Section D of 19.15.27.9 NMAC. The AVO inspection shall include the inspection of all components to identify defects and leaks. Any leaks that

are found shall be immediately repaired. Texas Standard shall keep record of an AVO inspection for at least 5 years and shall make such record available for inspection by the Division upon request.

Subsection F – Measurement or estimation of vented and flared natural gas: Texas Standard shall measure or estimate the volume of natural gas that it vents, flares or beneficially uses during drilling, completion, and production operations.

Texas Standard will install equipment to measure the volume of natural gas flared from the separation equipment described in Section VI above as well as the process piping and vapor recovery equipment. Metering equipment will also be installed to measure the volume of natural gas delivered to the custody transfer point.

If metering is not practical due to circumstances such as low flare rate or low pressure venting or flaring, Texas Standard shall estimate the volume of vented or flared natural gas using a verifiable methodology,

VIII. Best Management Practices to minimize venting during active and planned maintenance:

Texas Standard Will install an emergency shut down valve on the wellhead to close the well in the event of an abnormal low or high pressure occurrence on the flowline or within the facility.

Swabbing operations, if necessary, will be performed through the separation equipment described in Section VI above in a closed system.

If the tubing is to be pulled, the well will be killed and pulled in an overbalanced condition to increase the safety of personnel and reduce gas emissions.

Should a production vessel need to be worked on, the vessel will be bled down into the system to as low a pressure as is practical and then the vessel will be isolated by valve at the vessel to minimize the volume of gas to be bled off the vessel with none from the associated piping.

After downhole well maintenance, natural gas will be flared until it reaches pipeline specification.

Texas Standard shall verbally notify the division as soon as possible for any venting or flaring event that will exceed 500 MCF or otherwise qualifies as a major release and shall follow up the verbal notification with the filing of a Form C-129. On venting or flaring events that are less than 500 MCF, Texas Standard shall notify the division in writing by filing a Form C-129 within 15 days of the event.