

<b>Well Name:</b> RANA SALADA FED 01	<b>Well Location:</b> T23S / R28E / SEC 1 / LOT 4 /	<b>County or Parish/State:</b>
<b>Well Number:</b> 211H	<b>Type of Well:</b> CONVENTIONAL GAS WELL	<b>Allottee or Tribe Name:</b>
<b>Lease Number:</b> NMNM91078	<b>Unit or CA Name:</b>	<b>Unit or CA Number:</b>
<b>US Well Number:</b> 3001548581	<b>Well Status:</b> Approved Application for Permit to Drill	<b>Operator:</b> NOVO OIL AND GAS NORTHERN DELAWARE LLC

**Notice of Intent**

**Sundry ID:** 2711537

**Type of Submission:** Notice of Intent

**Type of Action:** Other

**Date Sundry Submitted:** 01/18/2023

**Time Sundry Submitted:** 03:15

**Date proposed operation will begin:** 03/28/2023

**Procedure Description:** Request to change the SHL to 144' FNL & 547' FWL, from the previously approved location of 104' FNL & 393' FWL, Sec. 1, T23S, R28E. There will be no new additional surface disturbance with the change to the surface hole location.

**Surface Disturbance**

**Is any additional surface disturbance proposed?:** No

**NOI Attachments**

**Procedure Description**

RANA\_SALADA\_FED\_01\_211H\_signed\_20230118151527.pdf

Well Name: RANA SALADA FED 01

Well Location: T23S / R28E / SEC 1 / LOT 4 /

County or Parish/State:

Well Number: 211H

Type of Well: CONVENTIONAL GAS WELL

Allottee or Tribe Name:

Lease Number: NMNM91078

Unit or CA Name:

Unit or CA Number:

US Well Number: 3001548581

Well Status: Approved Application for Permit to Drill

Operator: NOVO OIL AND GAS NORTHERN DELAWARE LLC

**Operator**

I certify that the foregoing is true and correct. Title 18 U.S.C. Section 1001 and Title 43 U.S.C. Section 1212, make it a crime for any person knowingly and willfully to make to any department or agency of the United States any false, fictitious or fraudulent statements or representations as to any matter within its jurisdiction. Electronic submission of Sundry Notices through this system satisfies regulations requiring a

Operator Electronic Signature: JUSTIN CARTER

Signed on: JAN 18, 2023 03:15 PM

Name: NOVO OIL AND GAS NORTHERN DELAWARE LLC

Title: Landman

Street Address: 1001 West Wilshire Boulevard Suite 206

City: Oklahoma City

State: OK

Phone: (405) 286-3375

Email address: JCARTER@NOVOOG.COM

**Field**

Representative Name:

Street Address:

City:

State:

Zip:

Phone:

Email address:

**BLM Point of Contact**

BLM POC Name: CHRISTOPHER WALLS

BLM POC Title: Petroleum Engineer

BLM POC Phone: 5752342234

BLM POC Email Address: cwalls@blm.gov

Disposition: Approved

Disposition Date: 02/22/2023

Signature: Chris Walls



Intent  As Drilled

API #		
Operator Name: NOVO OIL & GAS NORTHERN DELAWARE, LLC	Property Name: RANA SALADA FED 01	Well Number 211H

Kick Off Point (KOP)

UL	Section	Township	Range	Lot	Feet	From N/S	Feet	From E/W	County
Latitude					Longitude				NAD

First Take Point (FTP)

UL	Section	Township	Range	Lot	Feet	From N/S	Feet	From E/W	County
	1	23S	28E	3	330	NORTH	1650	WEST	EDDY
Latitude 32.3411286					Longitude 104.0439029				NAD 83

Last Take Point (LTP)

UL	Section	Township	Range	Lot	Feet	From N/S	Feet	From E/W	County
F	12	23S	28E	1	2310	NORTH	1650	WEST	EDDY
Latitude 32.3210219					Longitude 104.0440725				NAD 83

Is this well the defining well for the Horizontal Spacing Unit?


Is this well an infill well?

If infill is yes please provide API if available, Operator Name and well number for Defining well for Horizontal Spacing Unit.

API #		
Operator Name:	Property Name:	Well Number

KZ 06/29/2018

# SECTION 1, TOWNSHIP 23 SOUTH, RANGE 28 EAST, N.M.P.M. EDDY COUNTY, STATE OF NEW MEXICO SITE MAP

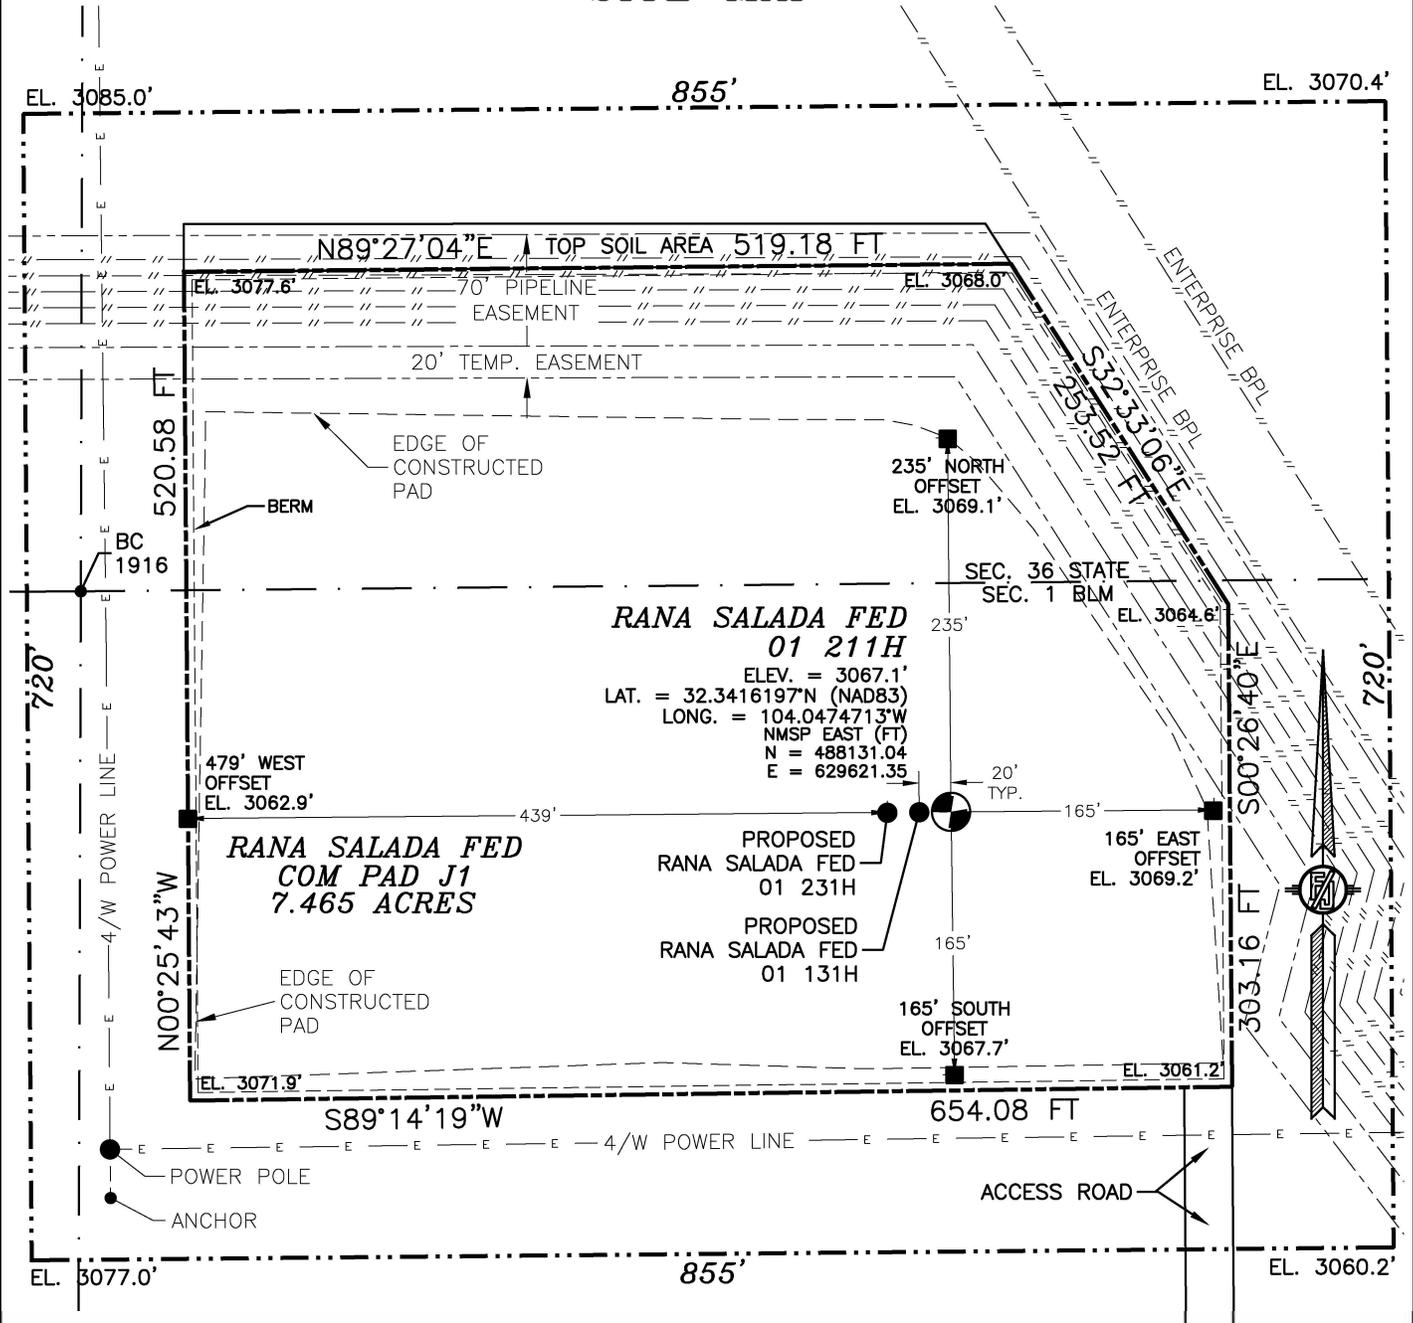

SCALE 1" = 120'  
DIRECTIONS TO LOCATION  
FROM ST. HWY. 31 AND CR. 605 (REFINERY ROAD) GO NORTHWEST ON REFINERY ROAD 1.6 MILES, TURN RIGHT ON CALICHE LEASE ROAD AND GO NORTH 815'. BEND RIGHT AND GO EAST-NORTHEAST 365' TO A ROAD SURVEY AND FOLLOW PLASS NORTH 222' TO THE SOUTHEAST PAD CORNER FOR THIS LOCATION.

**NOVO OIL & GAS NORTHERN DELAWARE, LLC**  
**RANA SALADA FED 01 211H**  
LOCATED 144 FT. FROM THE NORTH LINE  
AND 547 FT. FROM THE WEST LINE OF  
SECTION 1, TOWNSHIP 23 SOUTH,  
RANGE 28 EAST, N.M.P.M.  
EDDY COUNTY, STATE OF NEW MEXICO

I, FILIMON F. JARAMILA, A NEW MEXICO REGISTERED PROFESSIONAL SURVEYOR CERTIFICATE NO. 11000, HEREBY CERTIFY THAT THIS SURVEY WAS MADE BY ME OR UNDER MY CLOSE PERSONAL SUPERVISION AND TO THE BEST OF MY KNOWLEDGE AND BELIEF I AM AWARE OF ALL RECORDS AND PLATS MEET THE MINIMUM REQUIREMENTS OF SURVEYING IN NEW MEXICO.


OCTOBER 12, 2022

FILIMON F. JARAMILA 2022 0797  
**MADRON PROFESSIONAL SURVEYING, INC.**

SURVEY NO. 8096B

301 SOUTH CANAL CARLSBAD, NEW MEXICO  
(575) 234-3341


SECTION 1, TOWNSHIP 23 SOUTH, RANGE 28 EAST, N.M.P.M.  
EDDY COUNTY, STATE OF NEW MEXICO  
INTERIM SITE RECLAMATION

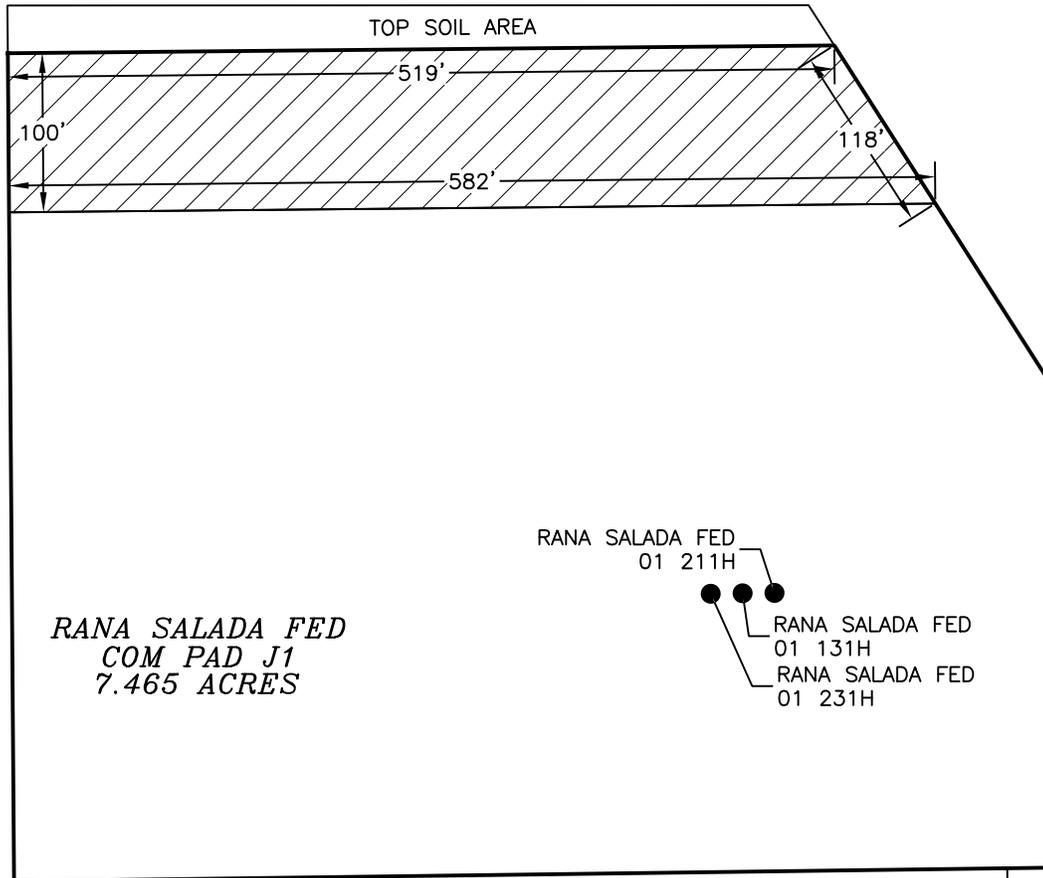

RANA SALADA FED  
COM PAD J1  
7.465 ACRES

RANA SALADA FED  
01 211H  
RANA SALADA FED  
01 131H  
RANA SALADA FED  
01 231H

ACCESS ROAD

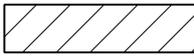 DENOTES  
RECLAMATION AREA  
1.264± ACRES RECLAMATION AREA

0 12 60 120 240  
SCALE 1" = 120'

NOVO OIL & GAS NORTHERN DELAWARE, LLC  
**RANA SALADA FED 01 211H**  
LOCATED 144 FT. FROM THE NORTH LINE  
AND 547 FT. FROM THE WEST LINE OF  
SECTION 1, TOWNSHIP 23 SOUTH,  
RANGE 28 EAST, N.M.P.M.  
EDDY COUNTY, STATE OF NEW MEXICO

OCTOBER 12, 2022


SURVEY NO. 8096B

MADRON SURVEYING, INC. 301 SOUTH CANAL CARLSBAD, NEW MEXICO  
(575) 234-3341

### ACCESS ROAD PLAT


ACCESS ROAD FOR RANA SALADA FED COM PAD J1  
(RANA SALADA FED 01 231H, 131H, & 211H)

NOVO OIL & GAS NORTHERN DELAWARE, LLC  
CENTERLINE SURVEY OF AN ACCESS ROAD CROSSING  
SECTION 1, TOWNSHIP 23 SOUTH, RANGE 28 EAST, N.M.P.M.  
EDDY COUNTY, STATE OF NEW MEXICO  
OCTOBER 12, 2022

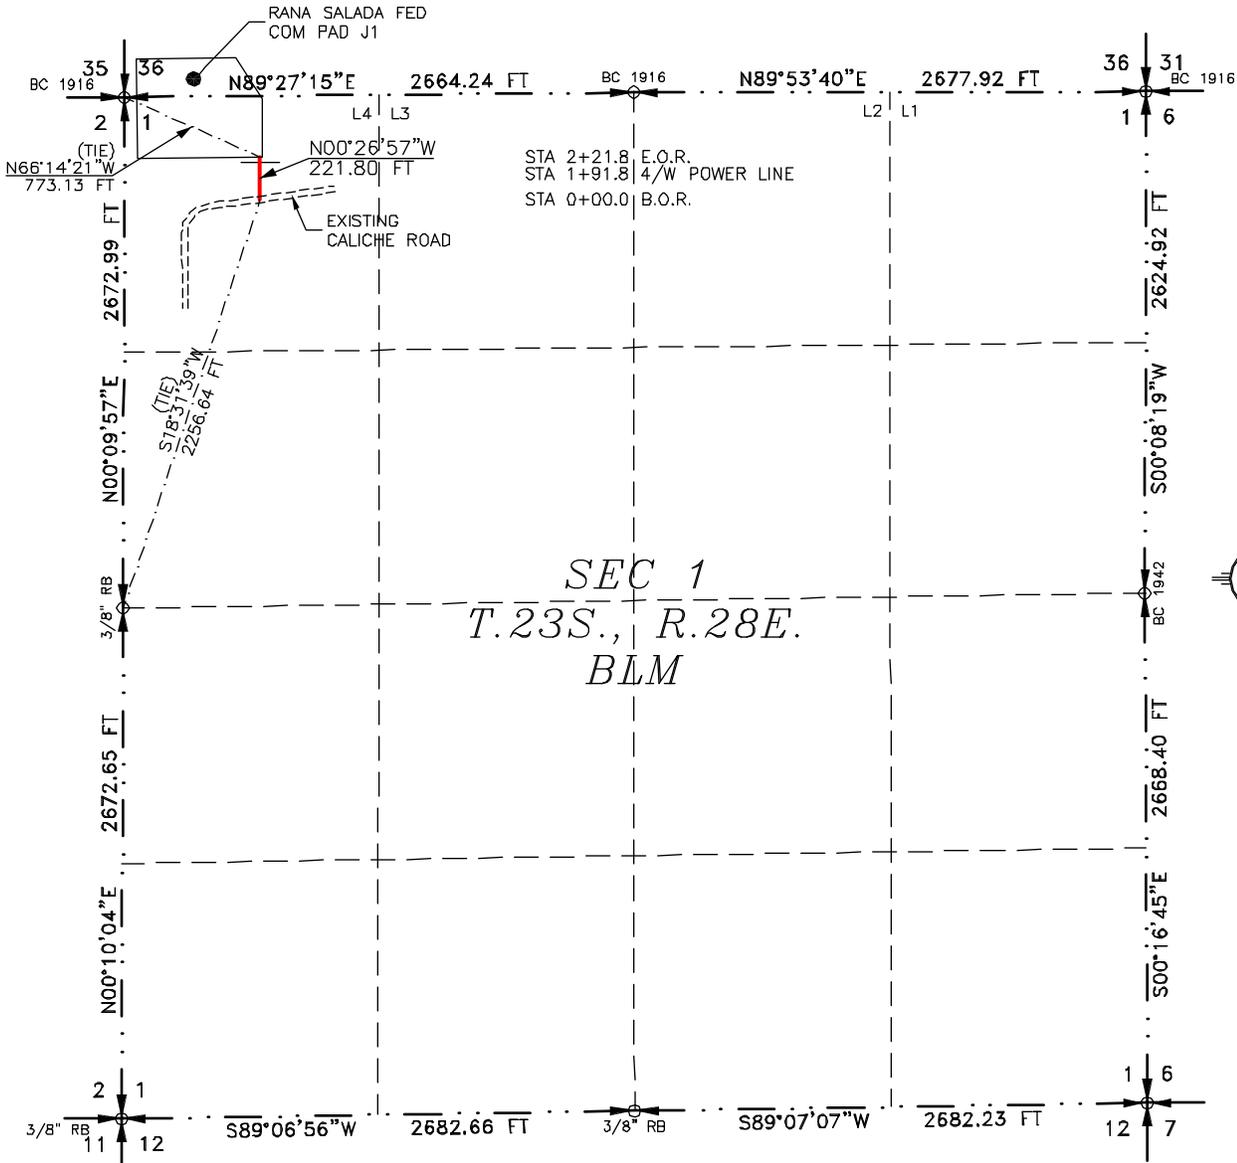

SEC 1  
T.23S., R.28E.  
BLM

SEE NEXT SHEET (2-2) FOR DESCRIPTION

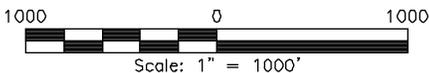

#### GENERAL NOTES

- 1.) THE INTENT OF THIS ROUTE SURVEY IS TO ACQUIRE AN EASEMENT.
- 2.) BASIS OF BEARING AND DISTANCE IS NMSF EAST (NAD83) MODIFIED TO SURFACE COORDINATES. NAD 83 (FEET) AND NAVD 88 (FEET) COORDINATE SYSTEMS USED IN THE SURVEY.

SHEET: 1-2

MADRON SURVEYING, INC. 301 SOUTH CANAL CARLSBAD, NEW MEXICO (575) 234-3341

#### SURVEYOR CERTIFICATE

I, FILIMON F. JARAMILLO, A NEW MEXICO PROFESSIONAL SURVEYOR NO. 12797, HEREBY CERTIFY THAT I HAVE CONDUCTED AND AM RESPONSIBLE FOR THIS SURVEY, THAT THIS SURVEY IS TRUE AND CORRECT TO THE BEST OF MY KNOWLEDGE AND BELIEF, AND THAT THIS SURVEY AND PLAT MEET THE MINIMUM STANDARDS FOR LAND SURVEYING IN THE STATE OF NEW MEXICO.

IN WITNESS WHEREOF THIS CERTIFICATE IS EXECUTED AT CARLSBAD, NEW MEXICO, THIS 12TH DAY OF APRIL 2020.

FILIMON F. JARAMILLO  
NEW MEXICO PROFESSIONAL SURVEYOR NO. 12797  
MADRON SURVEYING, INC.  
301 SOUTH CANAL  
CARLSBAD, NEW MEXICO 88220  
Phone (575) 234-3341

MADRON SURVEYING, INC.  
301 SOUTH CANAL  
CARLSBAD, NEW MEXICO 88220  
Phone (575) 234-3341

SURVEY NO. 8096B

**ACCESS ROAD PLAT**

ACCESS ROAD FOR RANA SALADA FED COM PAD J1  
(RANA SALADA FED 01 231H, 131H, & 211H)

**NOVO OIL & GAS NORTHERN DELAWARE, LLC**  
CENTERLINE SURVEY OF AN ACCESS ROAD CROSSING  
SECTION 1, TOWNSHIP 23 SOUTH, RANGE 28 EAST, N.M.P.M.  
EDDY COUNTY, STATE OF NEW MEXICO  
OCTOBER 12, 2022

**DESCRIPTION**

A STRIP OF LAND 30 FEET WIDE CROSSING BUREAU OF LAND MANAGEMENT LAND IN SECTION 1, TOWNSHIP 23 SOUTH, RANGE 28 EAST, N.M.P.M., EDDY COUNTY, STATE OF NEW MEXICO AND BEING 15 FEET EACH SIDE OF THE FOLLOWING DESCRIBED CENTERLINE SURVEY:

BEGINNING AT A POINT WITHIN LOT 4 OF SAID SECTION 1, TOWNSHIP 23 SOUTH, RANGE 28 EAST, N.M.P.M., WHENCE THE WEST QUARTER CORNER OF SAID SECTION 1, TOWNSHIP 23 SOUTH, RANGE 28 EAST, N.M.P.M. BEARS S18°31'39"W, A DISTANCE OF 2256.64 FEET; THENCE N00°26'57"W A DISTANCE OF 221.80 FEET THE TERMINUS OF THIS CENTERLINE SURVEY, WHENCE THE NORTHWEST CORNER OF SAID SECTION 1, TOWNSHIP 23 SOUTH, RANGE 28 EAST, N.M.P.M. BEARS N66°14'21"W, A DISTANCE OF 773.13 FEET;

SAID STRIP OF LAND BEING 221.80 FEET OR 13.44 RODS IN LENGTH, CONTAINING 0.153 ACRES MORE OR LESS AND BEING ALLOCATED BY FORTIES AS FOLLOWS:

LOT 4    221.80 L.F.    13.44 RODS    0.153 ACRES

**SURVEYOR CERTIFICATE**

I, FILIMON F. JARAMILLO, A NEW MEXICO PROFESSIONAL SURVEYOR NO. 12797, HEREBY CERTIFY THAT I HAVE CONDUCTED AND AM RESPONSIBLE FOR THIS SURVEY, THAT THIS SURVEY IS TRUE AND CORRECT TO THE BEST OF MY KNOWLEDGE AND BELIEF, AND THAT THIS SURVEY AND PLAT MEET THE MINIMUM STANDARDS FOR LAND SURVEYING IN THE STATE OF NEW MEXICO.

IN WITNESS WHEREOF THIS CERTIFICATE IS EXECUTED AT CARLSBAD, NEW MEXICO, THIS 23<sup>RD</sup> DAY OF APRIL 2120



MADRON SURVEYING, INC.  
301 SOUTH CANAL  
CARLSBAD, NEW MEXICO 88220  
Phone (575) 234-3341

**SURVEY NO. 8096B**

**GENERAL NOTES**

- 1.) THE INTENT OF THIS ROUTE SURVEY IS TO ACQUIRE AN EASEMENT.
- 2.) BASIS OF BEARING AND DISTANCE IS NMSP EAST (NAD83) MODIFIED TO SURFACE COORDINATES. NAD 83 (FEET) AND NAVD 88 (FEET) COORDINATE SYSTEMS USED IN THE SURVEY.

**SHEET: 2-2**

**MADRON SURVEYING, INC.** 301 SOUTH CANAL CARLSBAD, NEW MEXICO (575) 234-3341

**District I**  
 1625 N. French Dr., Hobbs, NM 88240  
 Phone:(575) 393-6161 Fax:(575) 393-0720

**District II**  
 811 S. First St., Artesia, NM 88210  
 Phone:(575) 748-1283 Fax:(575) 748-9720

**District III**  
 1000 Rio Brazos Rd., Aztec, NM 87410  
 Phone:(505) 334-6178 Fax:(505) 334-6170

**District IV**  
 1220 S. St Francis Dr., Santa Fe, NM 87505  
 Phone:(505) 476-3470 Fax:(505) 476-3462

**State of New Mexico**  
**Energy, Minerals and Natural Resources**  
**Oil Conservation Division**  
**1220 S. St Francis Dr.**  
**Santa Fe, NM 87505**

CONDITIONS  
 Action 189952

**CONDITIONS**

Operator: NOVO OIL & GAS NORTHERN DELAWARE, LLC 1001 West Wilshire Blvd Oklahoma City, OK 73116	OGRID: 372920
	Action Number: 189952
	Action Type: [C-103] NOI Change of Plans (C-103A)

**CONDITIONS**

Created By	Condition	Condition Date
kpickford	Adhere to previous NMOCD Conditions of Approval	3/2/2023