

Submit a Copy To Appropriate District  
Office  
District I – (575) 393-6161  
1625 N. French Dr., Hobbs, NM 88240  
District II – (575) 748-1283  
811 S. First St., Artesia, NM 88210  
District III – (505) 334-6178  
1000 Rio Brazos Rd., Aztec, NM 87410  
District IV – (505) 476-3460  
1220 S. St. Francis Dr., Santa Fe, NM  
87505

State of New Mexico  
Energy, Minerals and Natural Resources

Form C-103  
Revised July 18, 2013

OIL CONSERVATION DIVISION  
1220 South St. Francis Dr.  
Santa Fe, NM 87505

|   |
|---|
| WELL API NO.<br>30-025-50632  |
| 5. Indicate Type of Lease<br>STATE <input type="checkbox"/> FEE <input checked="" type="checkbox"/> |
| 6. State Oil & Gas Lease No.  |
| 7. Lease Name or Unit Agreement Name<br>Verlander SWD   |
| 8. Well Number 001  |
| 9. OGRID Number<br>372311   |
| 10. Pool name or Wildcat<br>SWD; San Andres - Glorieta  |

|  |  |
|--|--|
| <p><b>SUNDRY NOTICES AND REPORTS ON WELLS</b><br/>(DO NOT USE THIS FORM FOR PROPOSALS TO DRILL OR TO DEEPEN OR PLUG BACK TO A DIFFERENT RESERVOIR. USE "APPLICATION FOR PERMIT" (FORM C-101) FOR SUCH PROPOSALS.)</p>      |  |
| 1. Type of Well: Oil Well <input type="checkbox"/> Gas Well <input checked="" type="checkbox"/> Other SWD  |  |
| 2. Name of Operator<br>Goodnight Midstream Permian, LLC  |  |
| 3. Address of Operator<br>5910 N. Central Expressway, Suite 850, Dallas, TX 75206  |  |
| 4. Well Location<br>Unit Letter <u>H</u> : <u>2,482</u> feet from the <u>North</u> line and <u>1,277</u> feet from the <u>East</u> line<br>Section <u>12</u> Township <u>21-S</u> Range <u>36-E</u> NMPM County <u>Lea</u> |  |
| 11. Elevation (Show whether DR, RKB, RT, GR, etc.)<br>3,503.33'  |  |

12. Check Appropriate Box to Indicate Nature of Notice, Report or Other Data

| NOTICE OF INTENTION TO:                        |  | SUBSEQUENT REPORT OF:                            |  |
|--|--|--|--|
| PERFORM REMEDIAL WORK <input type="checkbox"/> | PLUG AND ABANDON <input type="checkbox"/>        | REMEDIAL WORK <input type="checkbox"/>           | ALTERING CASING <input type="checkbox"/> |
| TEMPORARILY ABANDON <input type="checkbox"/>   | CHANGE PLANS <input checked="" type="checkbox"/> | COMMENCE DRILLING OPNS. <input type="checkbox"/> | P AND A <input type="checkbox"/>         |
| PULL OR ALTER CASING <input type="checkbox"/>  | MULTIPLE COMPL <input type="checkbox"/>          | CASING/CEMENT JOB <input type="checkbox"/>       |  |
| DOWNHOLE COMMINGLE <input type="checkbox"/>    |  |  |  |
| CLOSED-LOOP SYSTEM <input type="checkbox"/>    |  |  |  |
| OTHER: <input type="checkbox"/>                |  | OTHER: <input type="checkbox"/>                  |  |

13. Describe proposed or completed operations. (Clearly state all pertinent details, and give pertinent dates, including estimated date of starting any proposed work). SEE RULE 19.15.7.14 NMAC. For Multiple Completions: Attach wellbore diagram of proposed completion or recompletion.

Goodnight Midstream Permian, LLC would like to revise their SWD casing and tubing construction in the following manner:

| Casing            | Current Design | Requested Design |
|-------------------|----------------|------------------|
| Surface Casing    | 9.625"         | 13.375"          |
| Production Casing | 7"             | 9.625"           |
| Tubing            | 4.5"           | 5.5"             |

Attached to this filing is the current approved WBD and a WBD reflecting the requested changes.

Spud Date:

Rig Release Date:

I hereby certify that the information above is true and complete to the best of my knowledge and belief.

SIGNATURE Nathan Alleman TITLE Sr. Regulatory Specialist DATE 3-6-2023

Type or print name Nathan Alleman E-mail address: nalleman@all-llc.com PHONE: 918-382-7581

**For State Use Only**


APPROVED BY: \_\_\_\_\_ TITLE \_\_\_\_\_ DATE \_\_\_\_\_

Conditions of Approval (if any):


# Current Design

## Proposed Wellbore Schematic – Attachment III-1

VERLANDER SWD #1 – API# 30-025-50632  
2482' FNL & 1277' FEL, Unit H of Sec 12-T21S-R36E  
Lea County, New Mexico

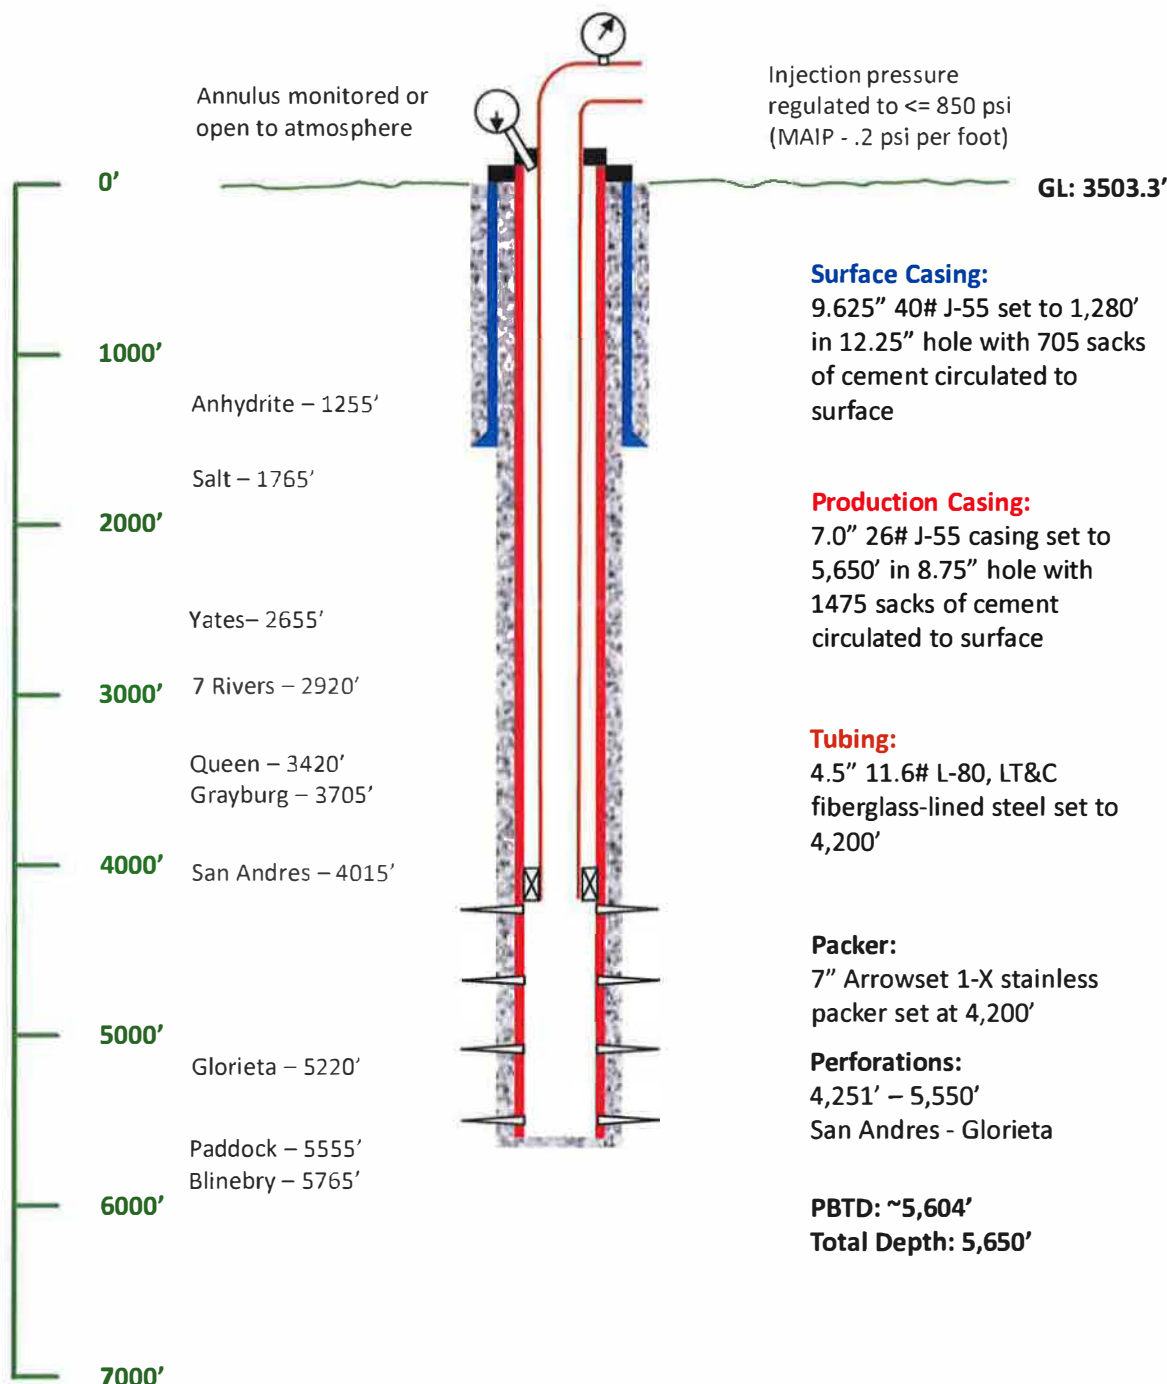

**GOODNIGHT**  
MIDSTREAM

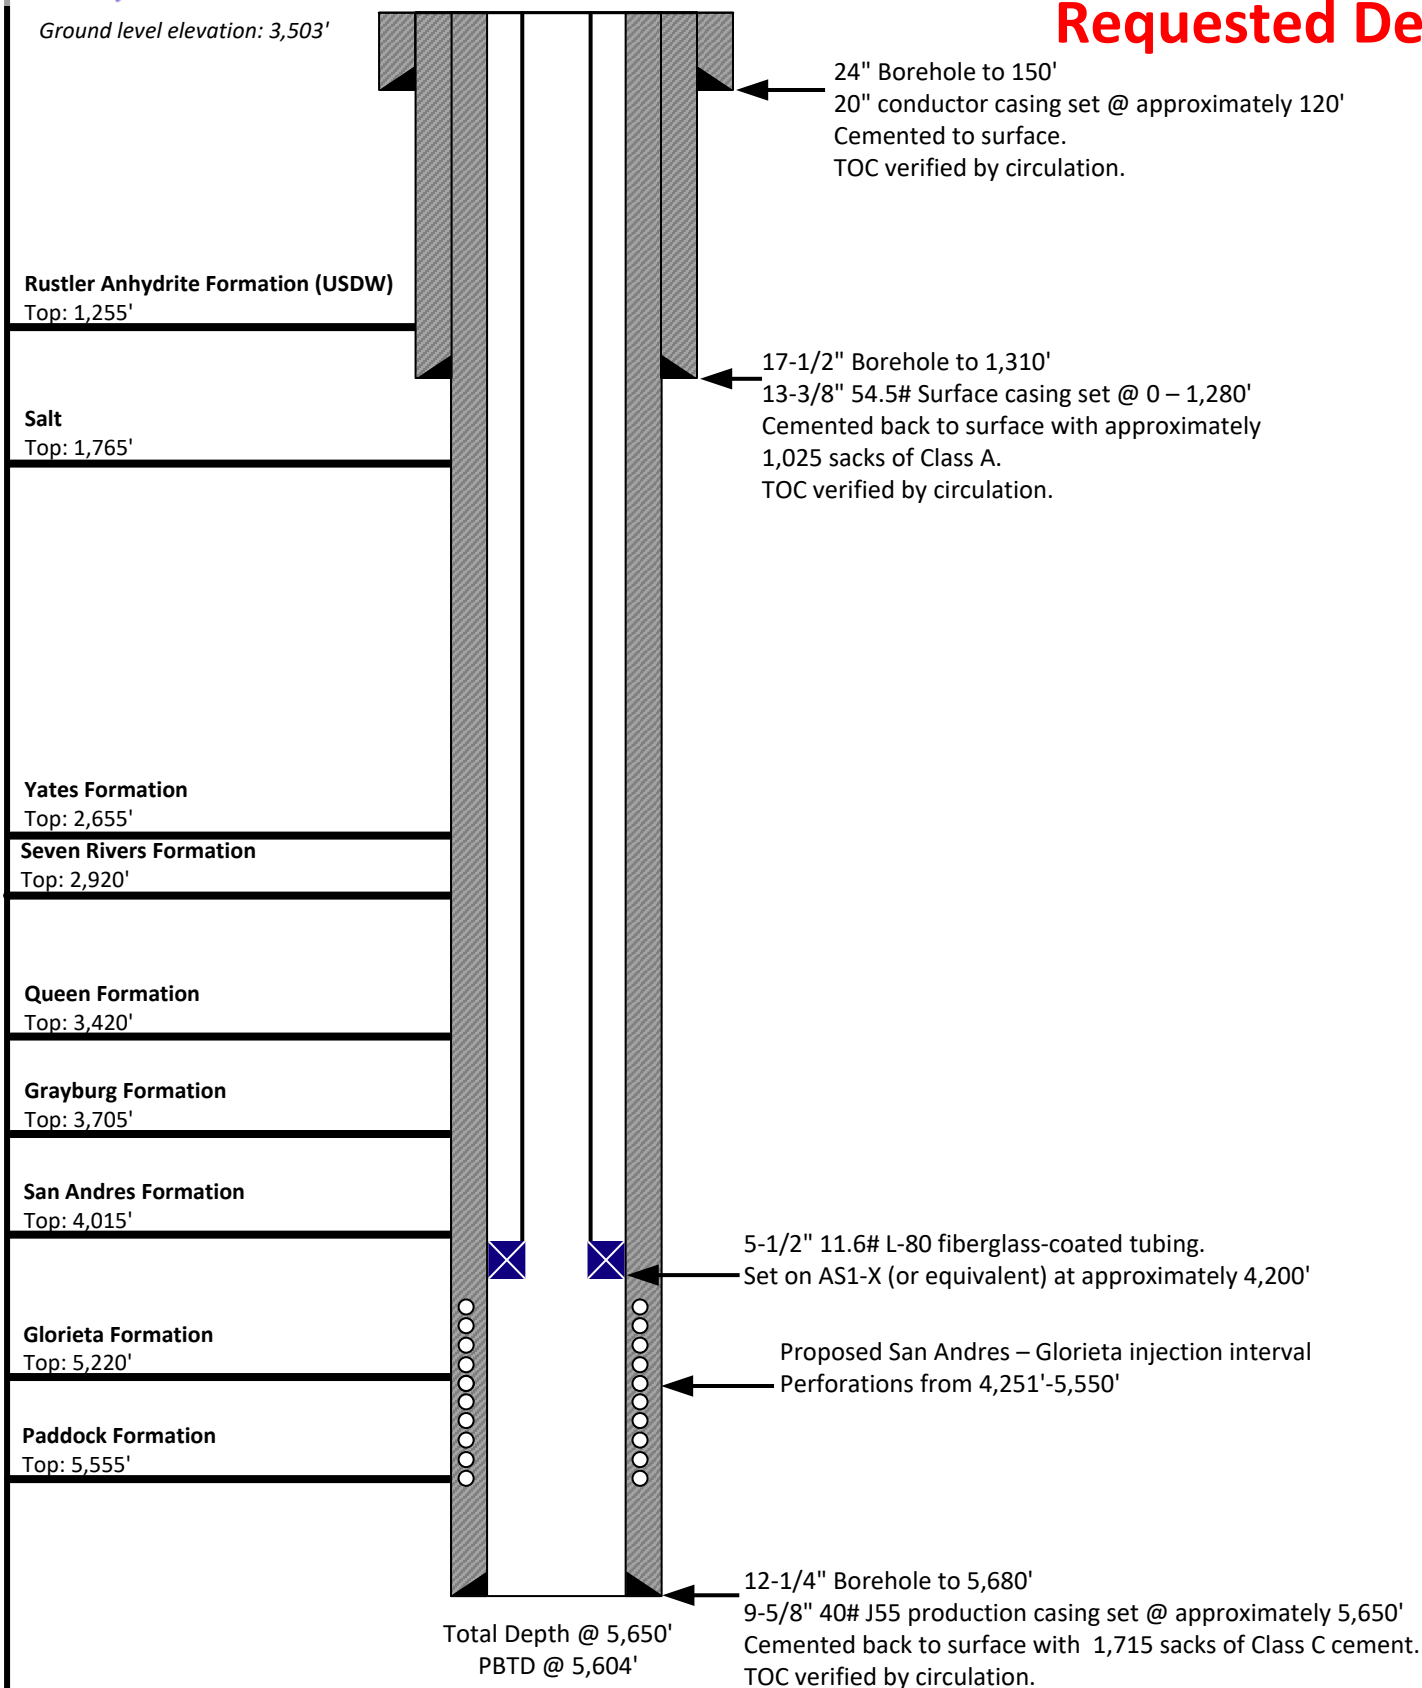**Requested Design**

NOT TO SCALE

Cement volumes include 25% excess.

Prepared by:  
**ALLCONSULTING**

Prepared for:  
**GOODNIGHT**  
MIDSTREAM

Drawn by: Joshua Ticknor

Project Manager:  
Nathan Alleman

Date: 3/2/2023

**Goodnight Midstream Permian, LLC**

Verlander SWD #1

API# 30-025-50632

2,482' FNL &amp; 1,277' FEL, Unit H of Sec 12-T21S-R36E

Lea County, New Mexico

**District I**  
1625 N. French Dr., Hobbs, NM 88240  
Phone:(575) 393-6161 Fax:(575) 393-0720  
**District II**  
811 S. First St., Artesia, NM 88210  
Phone:(575) 748-1283 Fax:(575) 748-9720  
**District III**  
1000 Rio Brazos Rd., Aztec, NM 87410  
Phone:(505) 334-6178 Fax:(505) 334-6170  
**District IV**  
1220 S. St Francis Dr., Santa Fe, NM 87505  
Phone:(505) 476-3470 Fax:(505) 476-3462

State of New Mexico  
Energy, Minerals and Natural Resources  
Oil Conservation Division  
1220 S. St Francis Dr.  
Santa Fe, NM 87505

CONDITIONS

Action 193522

CONDITIONS

|  |  |
|--|--|
| Operator:<br>GOODNIGHT MIDSTREAM PERMIAN, LLC<br>5910 North Central Expressway<br>Dallas, TX 75206 | OGRID:<br>372311                                     |
|  | Action Number:<br>193522                             |
|  | Action Type:<br>[C-103] NOI Change of Plans (C-103A) |

CONDITIONS

|            |           |                |
|------------|-----------|----------------|
| Created By | Condition | Condition Date |
| pkautz     | None      | 3/23/2023      |