

Submit a Copy To Appropriate District Office
 District I – (575) 393-6161
 1625 N. French Dr., Hobbs, NM 88240
 District II – (575) 748-1283
 811 S. First St., Artesia, NM 88210
 District III – (505) 334-6178
 1000 Rio Brazos Rd., Aztec, NM 87410
 District IV – (505) 476-3460
 1220 S. St. Francis Dr., Santa Fe, NM 87505

State of New Mexico
 Energy, Minerals and Natural Resources

Form C-103
 Revised July 18, 2013

OIL CONSERVATION DIVISION
 1220 South St. Francis Dr.
 Santa Fe, NM 87505

SUNDRY NOTICES AND REPORTS ON WELLS (DO NOT USE THIS FORM FOR PROPOSALS TO DRILL OR TO DEEPEN OR PLUG BACK TO A DIFFERENT RESERVOIR. USE "APPLICATION FOR PERMIT" (FORM C-101) FOR SUCH PROPOSALS.)		WELL API NO. 30-015-49896
1. Type of Well: Oil Well ☐ Gas Well ☒ Other		5. Indicate Type of Lease STATE ☐ FEE ☒
2. Name of Operator Mewbourne Oil Company		6. State Oil & Gas Lease No.
3. Address of Operator PO Box 5270 Hobbs, NM 88240		7. Lease Name or Unit Agreement Name Sunrise 31 WOMP Fee
4. Well Location Unit Letter <u>I</u> : <u>2470</u> feet from the <u>South</u> line and <u>210</u> feet from the <u>East</u> line Section <u>36</u> Township <u>22S</u> Range <u>26E</u> NMPM County <u>Eddy</u>		8. Well Number <u>1H</u>
11. Elevation (Show whether DR, RKB, RT, GR, etc.) 3205' GL		9. OGRID Number 14744
		10. Pool name or Wildcat PURPLE SAGE; WOLFCAMP GAS

12. Check Appropriate Box to Indicate Nature of Notice, Report or Other Data

NOTICE OF INTENTION TO:	SUBSEQUENT REPORT OF:
PERFORM REMEDIAL WORK ☐	REMEDIAL WORK ☐
TEMPORARILY ABANDON ☐	ALTERING CASING ☐
PULL OR ALTER CASING ☐	COMMENCE DRILLING OPNS. ☐
DOWNHOLE COMMINGLE ☐	P AND A ☐
CLOSED-LOOP SYSTEM ☐	CASING/CEMENT JOB ☐
OTHER: ☒	OTHER: ☐

13. Describe proposed or completed operations. (Clearly state all pertinent details, and give pertinent dates, including estimated date of starting any proposed work). SEE RULE 19.15.7.14 NMAC. For Multiple Completions: Attach wellbore diagram of proposed completion or recompletion.

Mewbourne Oil Company requests to make the following changes to the Sunrise 31 WOMP Fee #1H well:

1: Change name to Sunrise 31/32 WOMP Fee #1H.

2: Extend lateral section from 1 mile to 2 mile. BHL change from 660 FSL & 330 FEL (Sec 31, T22S, R27E) to 990 FSL & 100 FEL (Sec 32, T22S, R27E).

Changes to casing, cement, and direction plan are included in attachments along with updated C-102 well plat.

Spud Date:

6/4/2023

Rig Release Date:

6/21/2023

I hereby certify that the information above is true and complete to the best of my knowledge and belief.

SIGNATURE Josh Wagner TITLE Engineer DATE 4/24/2023

Type or print name Josh Wagner E-mail address: jwagner@mewbourne.com PHONE: 575-964-5162

For State Use Only

APPROVED BY: _____ TITLE _____ DATE _____

Conditions of Approval (if any):

District I
1625 N. French Dr., Hobbs, NM 88240
Phone: (575) 393-6161 Fax: (575) 393-0720
District II
811 S. First St., Artesia, NM 88210
Phone: (575) 748-1283 Fax: (575) 748-9720
District III
1000 Rio Brazos Road, Aztec, NM 87410
Phone: (505) 334-6178 Fax: (505) 334-6170
District IV
1220 S. St. Francis Dr., Santa Fe, NM 87505
Phone: (505) 476-3460 Fax: (505) 476-3462

State of New Mexico
Energy, Minerals & Natural Resources Department
OIL CONSERVATION DIVISION
1220 South St. Francis Dr.
Santa Fe, NM 87505

Form C-102
Revised August 1, 2011
Submit one copy to appropriate
District Office

☐ AMENDED REPORT

WELL LOCATION AND ACREAGE DEDICATION PLAT

¹ API Number 30-015-49896	² Pool Code 98220	³ Pool Name PURPLE SAGE; WOLFCAMP (GAS)
⁴ Property Code 333209	⁵ Property Name SUNRISE 31/32 WOMP FEE	⁶ Well Number 1H
⁷ OGRID NO. 14744	⁸ Operator Name MEWBOURNE OIL COMPANY	⁹ Elevation 3205'

¹⁰ Surface Location

UL or lot no.	Section	Township	Range	Lot Idn	Feet from the	North/South line	Feet From the	East/West line	County
I	36	22S	26E		2470	SOUTH	210	EAST	EDDY

¹¹ Bottom Hole Location If Different From Surface

UL or lot no.	Section	Township	Range	Lot Idn	Feet from the	North/South line	Feet from the	East/West line	County
P	32	22S	27E		990	SOUTH	100	EAST	EDDY


¹² Dedicated Acres 320	¹³ Joint or Infill	¹⁴ Consolidation Code	¹⁵ Order No.
---	-------------------------------	----------------------------------	-------------------------

No allowable will be assigned to this completion until all interest have been consolidated or a non-standard unit has been approved by the division.

16 <u>CORNER DATA</u> NAD 83 GRID - NM EAST A: FOUND 1/2" REBAR N: 487847.1 - E: 565581.8 B: FOUND CAP "REDDY PS 5412" N: 493318.0 - E: 565437.2 C: FOUND COTTON SPINDLE N: 493139.7 - E: 570884.7 D: FOUND CAP "REDDY PS 5412" N: 493238.6 - E: 573549.2 E: FOUND 1/2" REBAR N: 493342.8 - E: 576281.6 F: FOUND COTTON SPINDLE N: 493355.7 - E: 581571.1 G: FOUND 1/2" REBAR N: 490633.4 - E: 581474.4 H: FOUND 1/2" REBAR N: 487939.5 - E: 581374.9 <u>GEODETIC DATA</u> NAD 83 GRID - NM EAST <u>SURFACE LOCATION</u> N: 490312.7 - E: 570674.4 LAT: 32.3479047° N LONG: 104.2383340° W <u>BOTTOM HOLE</u> N: 488927.4 - E: 581311.5 LAT: 32.3440662° N LONG: 104.2038945° W <u>Project Area</u> <u>Producing Area</u>	17 OPERATOR CERTIFICATION I hereby certify that the information contained herein is true and complete to the best of my knowledge and belief, and that this organization either owns a working interest or unleased mineral interest in the land including the proposed bottom hole location or has a right to drill this well at this location pursuant to a contract with an owner of such a mineral or working interest, or to a voluntary pooling agreement or a compulsory pooling order heretofore entered by the division. <i>Josh Wagner</i> 4/24/2023 Signature Date Josh Wagner Printed Name jwagner@mewbourne.com E-mail Address 18 SURVEYOR CERTIFICATION I hereby certify that the well location shown on this plat was plotted from field notes of actual surveys made by me or under my supervision, and that the same is true and correct to the best of my belief. 07/28/2022 Date of Survey Signature and Seal of Professional Surveyor 19680 Certificate Number REV: B.H. MOVE - 08/15/22 REV: B.H. MOVE - 4/19/23 Job No.: LS22080939R
--	---

LOCATION VERIFICATION MAP

NOT TO SCALE

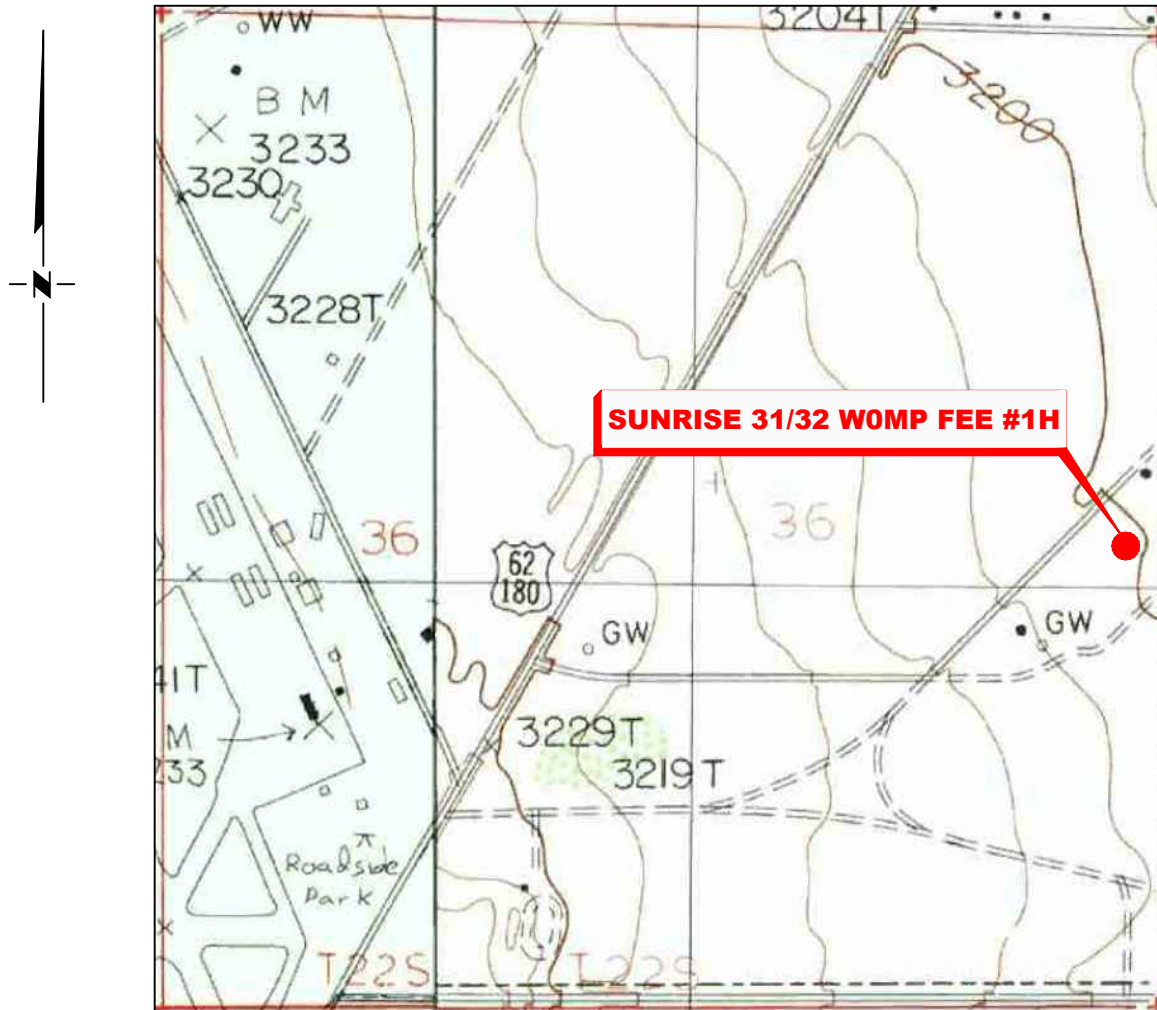

**SECTION 36, TWP. 22 SOUTH, RGE. 26 EAST,
N. M. P. M., EDDY CO., NEW MEXICO**

OPERATOR: Mewbourne Oil CompanyLEASE: Sunrise 31/32 WOMP FeeWELL NO.: 1HELEVATION: 3205'LOCATION: 2470' FSL & 210' FELCONTOUR INTERVAL: 10'

USGS TOPO. SOURCE MAP:

Otis, NM (1985)

Copyright 2016 – All Rights Reserved

1	NAME CHANGE	4/19/23
NO.	REVISION	DATE
JOB NO.: LS22080939R		
DWG. NO.: 22080939R-2		




701 S. CECIL ST., HOBBS, NM 88240 (575) 964-8200

SCALE: 1" = 1000'
DATE: 07/28/2022
SURVEYED BY: ML/AB
DRAWN BY: LM
APPROVED BY: RMH
SHEET: 1 OF 1

VICINITY MAP

NOT TO SCALE

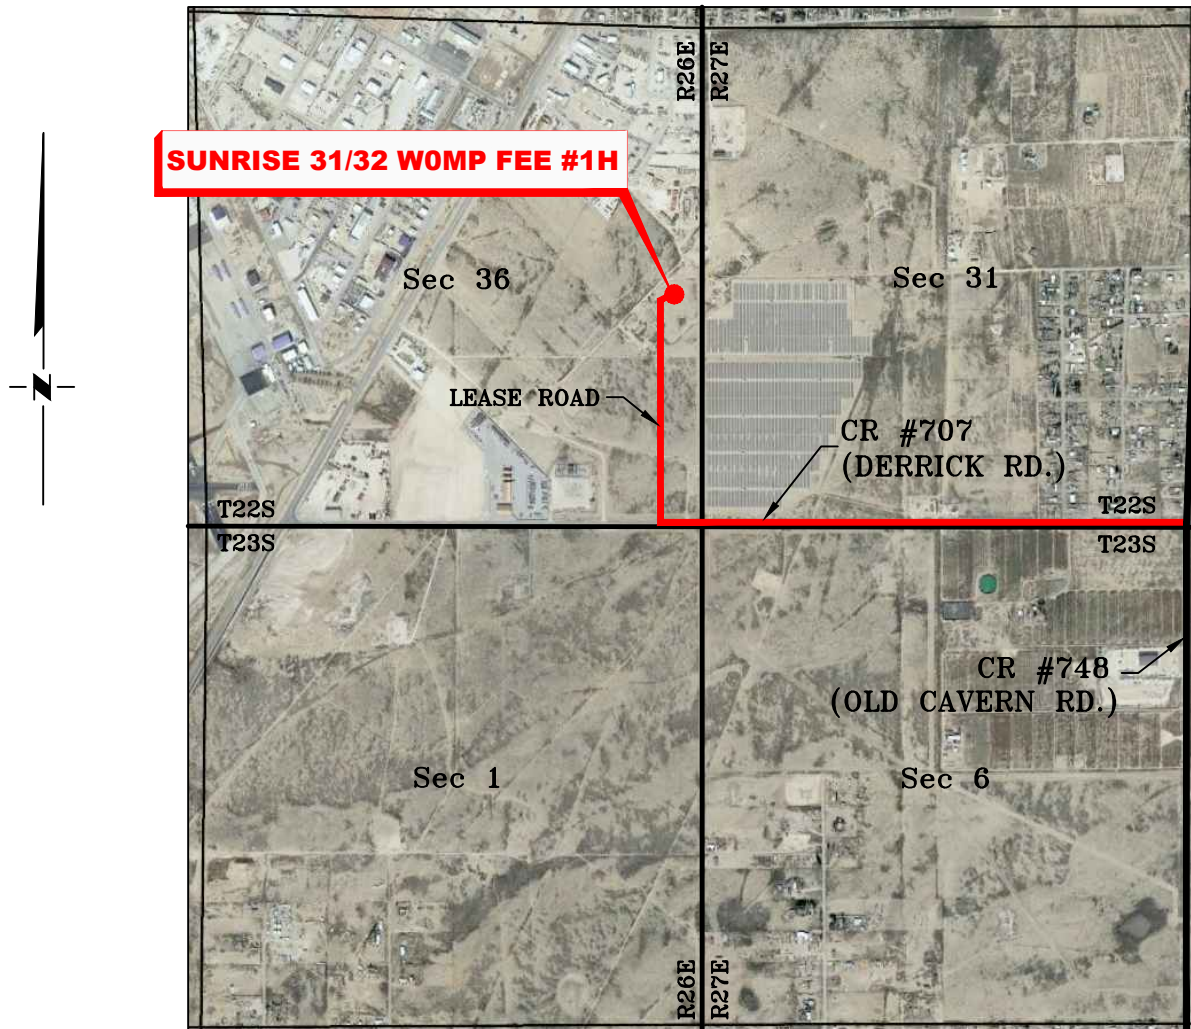

*SECTION 36, TWP. 22 SOUTH, RGE. 26 EAST,
N. M. P. M., EDDY CO., NEW MEXICO*

OPERATOR: Mewbourne Oil Company
 LEASE: Sunrise 31/32 WOMP Fee
 WELL NO.: 1H

LOCATION: 2470' FSL & 210' FEL
 ELEVATION: 3205'

Copyright 2016 – All Rights Reserved


1	NAME CHANGE	4/19/23
NO.	REVISION	DATE
JOB NO.: LS22080939R		
DWG. NO.: 22080939R-3		



701 S. CECIL ST., HOBBS, NM 88240 (575) 964-8200

SCALE: N. T. S.
DATE: 07/28/2022
SURVEYED BY: ML/AB
DRAWN BY: LM
APPROVED BY: RMH
SHEET: 1 OF 1

MEWBOURNE OIL COMPANY
SUNRISE 31/32 WOMP FEE #1H
(2470' FSL & 210' FEL)
SECTION 36, T22S, R26E
N. M. P. M., EDDY COUNTY, NEW MEXICO

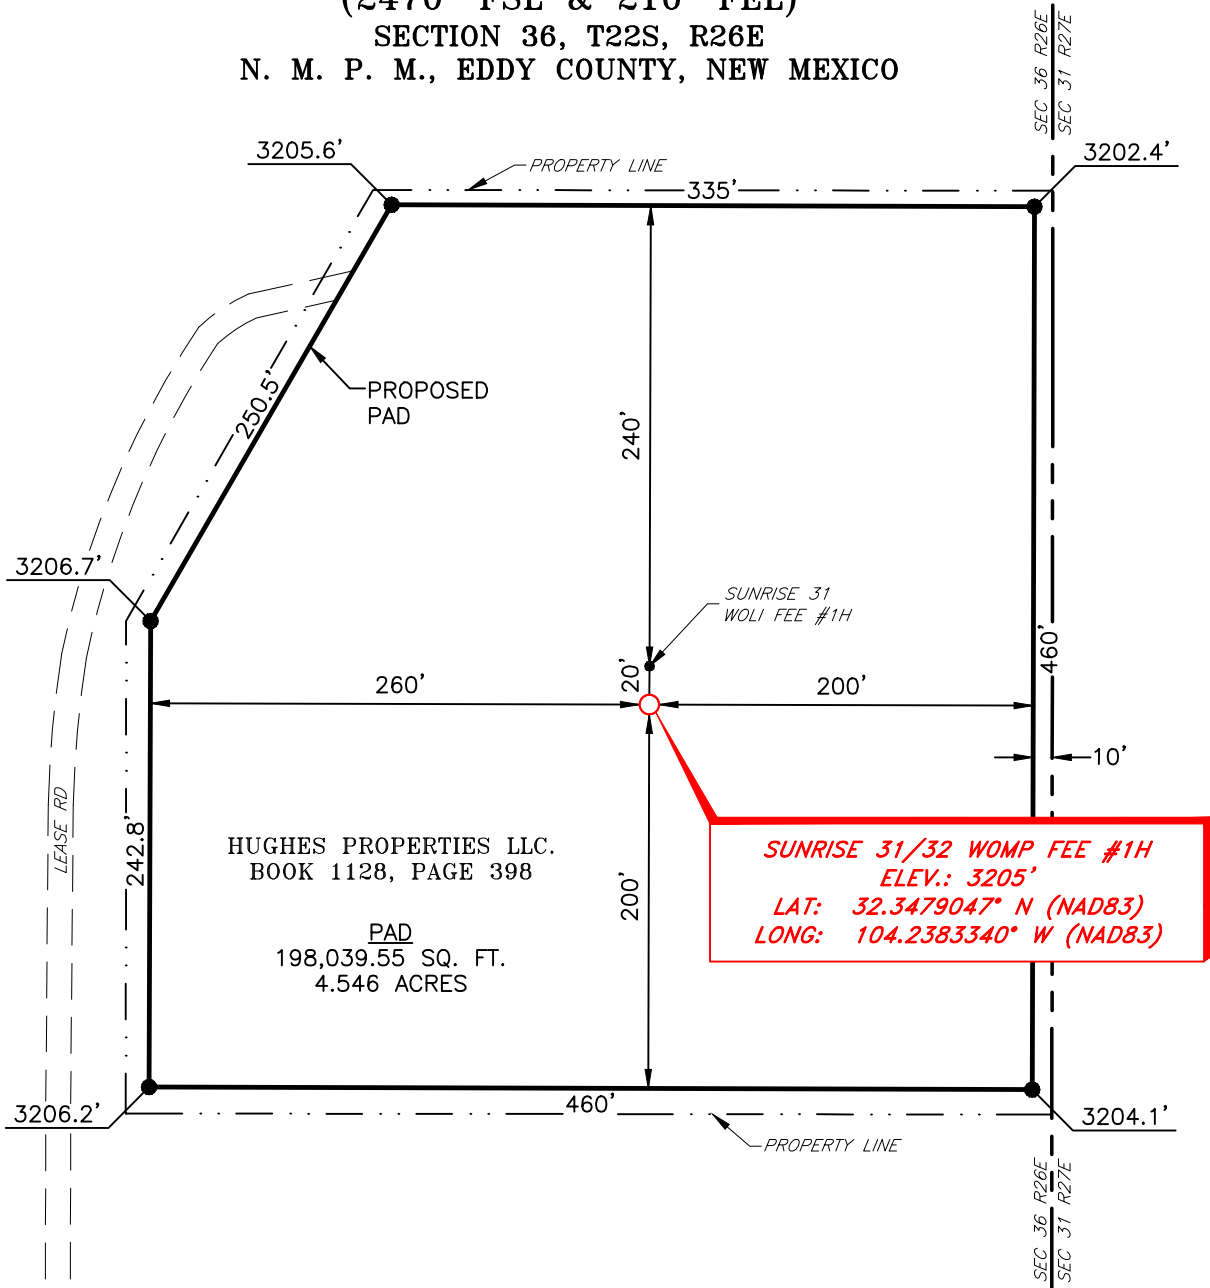

DIRECTIONS TO LOCATION

From the intersection of CR #707 (Derrick Rd.) and CR #748 (Old Cavern Rd.);
Go West on CR #707 approx. 1.0 miles to a lease road on the right;
Turn right and go North approx. 0.5 miles to location on the right.

THIS IS NOT A BOUNDARY SURVEY, APPARENT PROPERTY CORNERS AND PROPERTY LINES ARE SHOWN FOR INFORMATION ONLY. BOUNDARY DATA IS SHOWN FROM A PREVIOUS SURVEY REFERENCED HEREON.



SCALE: 1" = 100'
0 50 100
BEARINGS ARE
NAD 83 GRID - NM EAST
DISTANCES ARE GROUND

Copyright 2016 - All Rights Reserved

1	NAME CHANGE	4/19/23
NO.	REVISION	DATE
JOB NO.: LS22080939R		
DWG. NO.: 22080939R-4		



701 S. CECIL ST., HOBBS, NM 88240 (575) 964-8200

SCALE: 1" = 100'
DATE: 07/28/2022
SURVEYED BY: ML/AB
DRAWN BY: LM
APPROVED BY: RMH
SHEET: 1 OF 1

Sunrise 31/32 WOMP Fee #1H								
SHL: 2470' FSL & 210' FEL (Sec 36)								
BHL: 990' FSL & 100' FEL (Sec 32)								
Casing Type	Fluid Type	Hole Size	Casing Description	Casing Weight	Top MD	Setting Depth	Sacks Cement	TOL/TOT
Surface	Spud Mud	17.5"	13.375" 48# H40 STC	48.0 lb/ft	0'	450'	370	0'/258'
Intermediate	Brine	12.25"	9.625" 36# J55 LTC	36.0 lb/ft	0'	1750'	400	0'/1072'
Production	Cut-Brine	8.75"	7" 26# P110 LTC	26.0 lb/ft	0'	8460'	790	1550'/5911'
Liner	OBM	6.125"	4.5" 13.5# P110 LTC	13.5 lb/ft	8260'	19588'	720	8260'

Mewbourne Oil Company

Eddy County, New Mexico NAD 83

Sunrise 31/32 W0MP Fee #1H

Sec 36, T22S, R26E

SHL: 2470' FSL & 210' FEL (Sec 36)

BHL: 990' FSL & 100' FEL (Sec 32)

Plan: Design #1

Standard Planning Report

21 April, 2023

Planning Report

Database:	Hobbs	Local Co-ordinate Reference:	Site Sunrise 31/32 W0MP Fee #1H
Company:	Mewbourne Oil Company	TVD Reference:	WELL @ 3233.0usft (Original Well Elev)
Project:	Eddy County, New Mexico NAD 83	MD Reference:	WELL @ 3233.0usft (Original Well Elev)
Site:	Sunrise 31/32 W0MP Fee #1H	North Reference:	Grid
Well:	Sec 36, T22S, R26E	Survey Calculation Method:	Minimum Curvature
Wellbore:	BHL: 990' FSL & 100' FEL (Sec 32)		
Design:	Design #1		

Project	Eddy County, New Mexico NAD 83		
Map System:	US State Plane 1983	System Datum:	Ground Level
Geo Datum:	North American Datum 1983		
Map Zone:	New Mexico Eastern Zone		

Site		Sunrise 31/32 W0MP Fee #1H				
Site Position:		Northing:	490,312.70	usft	Latitude:	32.3479049
From:	Map	Easting:	570,674.40	usft	Longitude:	-104.2383341
Position Uncertainty:		0.0	usft	Slot Radius:	13-3/16	"

Well	Sec 36, T22S, R26E					
Well Position	+N/-S	0.0 usft	Northing:	490,312.70 usft	Latitude:	32.3479049
	+E/-W	0.0 usft	Easting:	570,674.40 usft	Longitude:	-104.2383341
Position Uncertainty		0.0 usft	Wellhead Elevation:	3,233.0 usft	Ground Level:	3,205.0 usft
Grid Convergence:		0.05 °				

Wellbore	BHL: 990' FSL & 100' FEL (Sec 32)				
Magnetics	Model Name	Sample Date	Declination (°)	Dip Angle (°)	Field Strength (nT)
	IGRF2010	12/31/2014	7.46	60.10	48,240.66560903

Design	Design #1				
Audit Notes:					
Version:		Phase:	PROTOTYPE	Tie On Depth:	0.0
Vertical Section:	Depth From (TVD) (usft)	+N/-S (usft)	+E/-W (usft)	Direction (°)	
	0.0	0.0	0.0	97.42	

Plan Survey Tool Program	Date	4/21/2023			
Depth From (usft)	Depth To (usft)	Survey (Wellbore)	Tool Name	Remarks	
1	0.0	19,587.3	Design #1 (BHL: 990' FSL & 100'		

Planning Report

Database:	Hobbs	Local Co-ordinate Reference:	Site Sunrise 31/32 W0MP Fee #1H
Company:	Mewbourne Oil Company	TVD Reference:	WELL @ 3233.0usft (Original Well Elev)
Project:	Eddy County, New Mexico NAD 83	MD Reference:	WELL @ 3233.0usft (Original Well Elev)
Site:	Sunrise 31/32 W0MP Fee #1H	North Reference:	Grid
Well:	Sec 36, T22S, R26E	Survey Calculation Method:	Minimum Curvature
Wellbore:	BHL: 990' FSL & 100' FEL (Sec 32)		
Design:	Design #1		

Plan Sections										
Measured Depth (usft)	Inclination (°)	Azimuth (°)	Vertical Depth (usft)	+N/-S (usft)	+E/-W (usft)	Dogleg Rate (°/100usft)	Build Rate (°/100usft)	Turn Rate (°/100usft)	TFO (°)	Target
0.0	0.00	0.00	0.0	0.0	0.0	0.00	0.00	0.00	0.00	
1,800.0	0.00	0.00	1,800.0	0.0	0.0	0.00	0.00	0.00	0.00	
2,704.0	18.08	181.11	2,689.1	-141.4	-2.7	2.00	2.00	0.00	181.11	
7,623.8	18.08	181.11	7,365.9	-1,668.0	-32.3	0.00	0.00	0.00	0.00	
8,527.8	0.00	0.00	8,255.0	-1,809.4	-35.1	2.00	-2.00	0.00	180.00	KOP: 660' FSL & 243'
9,413.9	88.57	89.48	8,828.0	-1,804.4	523.8	10.00	10.00	0.00	89.48	
13,636.0	88.57	89.48	8,933.0	-1,766.3	4,744.5	0.00	0.00	0.00	0.00	Mid Lat Target: 660' F
14,216.6	90.10	72.13	8,939.8	-1,673.9	5,315.4	3.00	0.26	-2.99	-85.12	Mid Lat Target: 990' F
15,019.1	90.10	72.13	8,938.4	-1,427.7	6,079.2	0.00	0.00	0.00	0.00	Mid Lat Target: 990' F
15,640.4	88.79	90.72	8,944.4	-1,335.5	6,690.8	3.00	-0.21	2.99	94.09	BHL: 990' FSL & 100'
19,587.9	88.79	90.72	9,027.8	-1,385.3	10,637.1	0.00	0.00	0.00	0.00	BHL: 990' FSL & 100'

Planning Report

Database:	Hobbs	Local Co-ordinate Reference:	Site Sunrise 31/32 WOMP Fee #1H
Company:	Mewbourne Oil Company	TVD Reference:	WELL @ 3233.0usft (Original Well Elev)
Project:	Eddy County, New Mexico NAD 83	MD Reference:	WELL @ 3233.0usft (Original Well Elev)
Site:	Sunrise 31/32 WOMP Fee #1H	North Reference:	Grid
Well:	Sec 36, T22S, R26E	Survey Calculation Method:	Minimum Curvature
Wellbore:	BHL: 990' FSL & 100' FEL (Sec 32)		
Design:	Design #1		

Planned Survey									
Measured Depth (usft)	Inclination (°)	Azimuth (°)	Vertical Depth (usft)	+N/-S (usft)	+E/-W (usft)	Vertical Section (usft)	Dogleg Rate (°/100usft)	Build Rate (°/100usft)	Turn Rate (°/100usft)
0.0	0.00	0.00	0.0	0.0	0.0	0.0	0.00	0.00	0.00
SHL: 2470' FSL & 210' FEL (Sec 36)									
100.0	0.00	0.00	100.0	0.0	0.0	0.0	0.00	0.00	0.00
200.0	0.00	0.00	200.0	0.0	0.0	0.0	0.00	0.00	0.00
300.0	0.00	0.00	300.0	0.0	0.0	0.0	0.00	0.00	0.00
400.0	0.00	0.00	400.0	0.0	0.0	0.0	0.00	0.00	0.00
500.0	0.00	0.00	500.0	0.0	0.0	0.0	0.00	0.00	0.00
600.0	0.00	0.00	600.0	0.0	0.0	0.0	0.00	0.00	0.00
700.0	0.00	0.00	700.0	0.0	0.0	0.0	0.00	0.00	0.00
800.0	0.00	0.00	800.0	0.0	0.0	0.0	0.00	0.00	0.00
900.0	0.00	0.00	900.0	0.0	0.0	0.0	0.00	0.00	0.00
1,000.0	0.00	0.00	1,000.0	0.0	0.0	0.0	0.00	0.00	0.00
1,100.0	0.00	0.00	1,100.0	0.0	0.0	0.0	0.00	0.00	0.00
1,200.0	0.00	0.00	1,200.0	0.0	0.0	0.0	0.00	0.00	0.00
1,300.0	0.00	0.00	1,300.0	0.0	0.0	0.0	0.00	0.00	0.00
1,400.0	0.00	0.00	1,400.0	0.0	0.0	0.0	0.00	0.00	0.00
1,500.0	0.00	0.00	1,500.0	0.0	0.0	0.0	0.00	0.00	0.00
1,600.0	0.00	0.00	1,600.0	0.0	0.0	0.0	0.00	0.00	0.00
1,700.0	0.00	0.00	1,700.0	0.0	0.0	0.0	0.00	0.00	0.00
1,800.0	0.00	0.00	1,800.0	0.0	0.0	0.0	0.00	0.00	0.00
1,900.0	2.00	181.11	1,900.0	-1.7	0.0	0.2	2.00	2.00	0.00
2,000.0	4.00	181.11	1,999.8	-7.0	-0.1	0.8	2.00	2.00	0.00
2,100.0	6.00	181.11	2,099.5	-15.7	-0.3	1.7	2.00	2.00	0.00
2,200.0	8.00	181.11	2,198.7	-27.9	-0.5	3.1	2.00	2.00	0.00
2,300.0	10.00	181.11	2,297.5	-43.5	-0.8	4.8	2.00	2.00	0.00
2,400.0	12.00	181.11	2,395.6	-62.6	-1.2	6.9	2.00	2.00	0.00
2,500.0	14.00	181.11	2,493.1	-85.1	-1.6	9.4	2.00	2.00	0.00
2,600.0	16.00	181.11	2,589.6	-111.0	-2.1	12.2	2.00	2.00	0.00
2,704.0	18.08	181.11	2,689.1	-141.4	-2.7	15.5	2.00	2.00	0.00
2,800.0	18.08	181.11	2,780.3	-171.2	-3.3	18.8	0.00	0.00	0.00
2,900.0	18.08	181.11	2,875.4	-202.2	-3.9	22.2	0.00	0.00	0.00
3,000.0	18.08	181.11	2,970.5	-233.3	-4.5	25.6	0.00	0.00	0.00
3,100.0	18.08	181.11	3,065.5	-264.3	-5.1	29.1	0.00	0.00	0.00
3,200.0	18.08	181.11	3,160.6	-295.3	-5.7	32.5	0.00	0.00	0.00
3,300.0	18.08	181.11	3,255.6	-326.4	-6.3	35.9	0.00	0.00	0.00
3,400.0	18.08	181.11	3,350.7	-357.4	-6.9	39.3	0.00	0.00	0.00
3,500.0	18.08	181.11	3,445.8	-388.4	-7.5	42.7	0.00	0.00	0.00
3,600.0	18.08	181.11	3,540.8	-419.4	-8.1	46.1	0.00	0.00	0.00
3,700.0	18.08	181.11	3,635.9	-450.5	-8.7	49.5	0.00	0.00	0.00
3,800.0	18.08	181.11	3,731.0	-481.5	-9.3	52.9	0.00	0.00	0.00
3,900.0	18.08	181.11	3,826.0	-512.5	-9.9	56.3	0.00	0.00	0.00
4,000.0	18.08	181.11	3,921.1	-543.6	-10.5	59.8	0.00	0.00	0.00
4,100.0	18.08	181.11	4,016.1	-574.6	-11.1	63.2	0.00	0.00	0.00
4,200.0	18.08	181.11	4,111.2	-605.6	-11.7	66.6	0.00	0.00	0.00
4,300.0	18.08	181.11	4,206.3	-636.7	-12.3	70.0	0.00	0.00	0.00
4,400.0	18.08	181.11	4,301.3	-667.7	-12.9	73.4	0.00	0.00	0.00
4,500.0	18.08	181.11	4,396.4	-698.7	-13.5	76.8	0.00	0.00	0.00
4,600.0	18.08	181.11	4,491.4	-729.7	-14.1	80.2	0.00	0.00	0.00
4,700.0	18.08	181.11	4,586.5	-760.8	-14.7	83.6	0.00	0.00	0.00
4,800.0	18.08	181.11	4,681.6	-791.8	-15.3	87.0	0.00	0.00	0.00
4,900.0	18.08	181.11	4,776.6	-822.8	-15.9	90.5	0.00	0.00	0.00
5,000.0	18.08	181.11	4,871.7	-853.9	-16.5	93.9	0.00	0.00	0.00
5,100.0	18.08	181.11	4,966.8	-884.9	-17.1	97.3	0.00	0.00	0.00
5,200.0	18.08	181.11	5,061.8	-915.9	-17.7	100.7	0.00	0.00	0.00

Planning Report

Database:	Hobbs	Local Co-ordinate Reference:	Site Sunrise 31/32 WOMP Fee #1H
Company:	Mewbourne Oil Company	TVD Reference:	WELL @ 3233.0usft (Original Well Elev)
Project:	Eddy County, New Mexico NAD 83	MD Reference:	WELL @ 3233.0usft (Original Well Elev)
Site:	Sunrise 31/32 WOMP Fee #1H	North Reference:	Grid
Well:	Sec 36, T22S, R26E	Survey Calculation Method:	Minimum Curvature
Wellbore:	BHL: 990' FSL & 100' FEL (Sec 32)		
Design:	Design #1		

Planned Survey										
Measured Depth (usft)	Inclination (°)	Azimuth (°)	Vertical Depth (usft)	+N/-S (usft)	+E/-W (usft)	Vertical Section (usft)	Dogleg Rate (°/100usft)	Build Rate (°/100usft)	Turn Rate (°/100usft)	
5,300.0	18.08	181.11	5,156.9	-947.0	-18.3	104.1	0.00	0.00	0.00	
5,400.0	18.08	181.11	5,251.9	-978.0	-18.9	107.5	0.00	0.00	0.00	
5,500.0	18.08	181.11	5,347.0	-1,009.0	-19.5	110.9	0.00	0.00	0.00	
5,600.0	18.08	181.11	5,442.1	-1,040.0	-20.1	114.3	0.00	0.00	0.00	
5,700.0	18.08	181.11	5,537.1	-1,071.1	-20.7	117.7	0.00	0.00	0.00	
5,800.0	18.08	181.11	5,632.2	-1,102.1	-21.4	121.2	0.00	0.00	0.00	
5,900.0	18.08	181.11	5,727.3	-1,133.1	-22.0	124.6	0.00	0.00	0.00	
6,000.0	18.08	181.11	5,822.3	-1,164.2	-22.6	128.0	0.00	0.00	0.00	
6,100.0	18.08	181.11	5,917.4	-1,195.2	-23.2	131.4	0.00	0.00	0.00	
6,200.0	18.08	181.11	6,012.4	-1,226.2	-23.8	134.8	0.00	0.00	0.00	
6,300.0	18.08	181.11	6,107.5	-1,257.2	-24.4	138.2	0.00	0.00	0.00	
6,400.0	18.08	181.11	6,202.6	-1,288.3	-25.0	141.6	0.00	0.00	0.00	
6,500.0	18.08	181.11	6,297.6	-1,319.3	-25.6	145.0	0.00	0.00	0.00	
6,600.0	18.08	181.11	6,392.7	-1,350.3	-26.2	148.4	0.00	0.00	0.00	
6,700.0	18.08	181.11	6,487.8	-1,381.4	-26.8	151.9	0.00	0.00	0.00	
6,800.0	18.08	181.11	6,582.8	-1,412.4	-27.4	155.3	0.00	0.00	0.00	
6,900.0	18.08	181.11	6,677.9	-1,443.4	-28.0	158.7	0.00	0.00	0.00	
7,000.0	18.08	181.11	6,772.9	-1,474.5	-28.6	162.1	0.00	0.00	0.00	
7,100.0	18.08	181.11	6,868.0	-1,505.5	-29.2	165.5	0.00	0.00	0.00	
7,200.0	18.08	181.11	6,963.1	-1,536.5	-29.8	168.9	0.00	0.00	0.00	
7,300.0	18.08	181.11	7,058.1	-1,567.5	-30.4	172.3	0.00	0.00	0.00	
7,400.0	18.08	181.11	7,153.2	-1,598.6	-31.0	175.7	0.00	0.00	0.00	
7,500.0	18.08	181.11	7,248.3	-1,629.6	-31.6	179.1	0.00	0.00	0.00	
7,600.0	18.08	181.11	7,343.3	-1,660.6	-32.2	182.6	0.00	0.00	0.00	
7,623.8	18.08	181.11	7,365.9	-1,668.0	-32.3	183.4	0.00	0.00	0.00	
7,700.0	16.56	181.11	7,438.7	-1,690.7	-32.8	185.9	2.00	-2.00	0.00	
7,800.0	14.56	181.11	7,535.0	-1,717.5	-33.3	188.8	2.00	-2.00	0.00	
7,900.0	12.56	181.11	7,632.2	-1,740.9	-33.7	191.4	2.00	-2.00	0.00	
8,000.0	10.56	181.11	7,730.2	-1,761.0	-34.1	193.6	2.00	-2.00	0.00	
8,100.0	8.56	181.11	7,828.8	-1,777.6	-34.4	195.4	2.00	-2.00	0.00	
8,200.0	6.56	181.11	7,927.9	-1,790.7	-34.7	196.9	2.00	-2.00	0.00	
8,300.0	4.56	181.11	8,027.5	-1,800.4	-34.9	197.9	2.00	-2.00	0.00	
8,400.0	2.56	181.11	8,127.3	-1,806.6	-35.0	198.6	2.00	-2.00	0.00	
8,500.0	0.56	181.11	8,227.2	-1,809.3	-35.1	198.9	2.00	-2.00	0.00	
8,527.8	0.00	0.00	8,255.0	-1,809.4	-35.1	198.9	2.00	-2.00	0.00	
KOP: 660' FSL & 243' FEL (Sec 36)										
8,550.0	2.22	89.48	8,277.2	-1,809.4	-34.6	199.3	10.00	10.00	0.00	
8,600.0	7.22	89.48	8,327.0	-1,809.4	-30.5	203.4	10.00	10.00	0.00	
8,650.0	12.22	89.48	8,376.3	-1,809.3	-22.1	211.8	10.00	10.00	0.00	
8,700.0	17.21	89.48	8,424.6	-1,809.2	-9.4	224.3	10.00	10.00	0.00	
8,750.0	22.21	89.48	8,471.7	-1,809.1	7.5	241.0	10.00	10.00	0.00	
8,800.0	27.21	89.48	8,517.1	-1,808.9	28.4	261.7	10.00	10.00	0.00	
8,850.0	32.21	89.48	8,560.5	-1,808.6	53.1	286.3	10.00	10.00	0.00	
8,900.0	37.21	89.48	8,601.6	-1,808.4	81.6	314.5	10.00	10.00	0.00	
8,950.0	42.20	89.48	8,640.1	-1,808.1	113.5	346.1	10.00	10.00	0.00	
9,000.0	47.20	89.48	8,675.6	-1,807.8	148.7	380.9	10.00	10.00	0.00	
9,050.0	52.20	89.48	8,707.9	-1,807.4	186.8	418.7	10.00	10.00	0.00	
9,100.0	57.20	89.48	8,736.8	-1,807.1	227.6	459.1	10.00	10.00	0.00	
9,150.0	62.20	89.48	8,762.0	-1,806.7	270.8	501.8	10.00	10.00	0.00	
9,200.0	67.20	89.48	8,783.4	-1,806.3	316.0	546.6	10.00	10.00	0.00	
9,250.0	72.19	89.48	8,800.7	-1,805.8	362.8	593.0	10.00	10.00	0.00	
9,300.0	77.19	89.48	8,813.9	-1,805.4	411.0	640.7	10.00	10.00	0.00	
9,350.0	82.19	89.48	8,822.9	-1,805.0	460.2	689.5	10.00	10.00	0.00	

Planning Report

Database:	Hobbs	Local Co-ordinate Reference:	Site Sunrise 31/32 WOMP Fee #1H
Company:	Mewbourne Oil Company	TVD Reference:	WELL @ 3233.0usft (Original Well Elev)
Project:	Eddy County, New Mexico NAD 83	MD Reference:	WELL @ 3233.0usft (Original Well Elev)
Site:	Sunrise 31/32 WOMP Fee #1H	North Reference:	Grid
Well:	Sec 36, T22S, R26E	Survey Calculation Method:	Minimum Curvature
Wellbore:	BHL: 990' FSL & 100' FEL (Sec 32)		
Design:	Design #1		

Planned Survey									
Measured Depth (usft)	Inclination (°)	Azimuth (°)	Vertical Depth (usft)	+N/-S (usft)	+E/-W (usft)	Vertical Section (usft)	Dogleg Rate (°/100usft)	Build Rate (°/100usft)	Turn Rate (°/100usft)
9,400.0	87.19	89.48	8,827.5	-1,804.5	510.0	738.7	10.00	10.00	0.00
9,413.9	88.57	89.48	8,828.0	-1,804.4	523.8	752.5	10.00	10.00	0.00
9,428.0	88.57	89.48	8,828.4	-1,804.3	538.0	766.5	0.00	0.00	0.00
FTP/LP: 660' FSL & 330' FWL (Sec 31)									
9,500.0	88.57	89.48	8,830.1	-1,803.6	609.9	837.8	0.00	0.00	0.00
9,600.0	88.57	89.48	8,832.6	-1,802.7	709.9	936.8	0.00	0.00	0.00
9,700.0	88.57	89.48	8,835.1	-1,801.8	809.9	1,035.8	0.00	0.00	0.00
9,800.0	88.57	89.48	8,837.6	-1,800.9	909.8	1,134.8	0.00	0.00	0.00
9,900.0	88.57	89.48	8,840.1	-1,800.0	1,009.8	1,233.8	0.00	0.00	0.00
10,000.0	88.57	89.48	8,842.6	-1,799.1	1,109.8	1,332.8	0.00	0.00	0.00
10,100.0	88.57	89.48	8,845.1	-1,798.2	1,209.7	1,431.8	0.00	0.00	0.00
10,200.0	88.57	89.48	8,847.5	-1,797.3	1,309.7	1,530.8	0.00	0.00	0.00
10,300.0	88.57	89.48	8,850.0	-1,796.4	1,409.7	1,629.8	0.00	0.00	0.00
10,400.0	88.57	89.48	8,852.5	-1,795.5	1,509.6	1,728.9	0.00	0.00	0.00
10,500.0	88.57	89.48	8,855.0	-1,794.6	1,609.6	1,827.9	0.00	0.00	0.00
10,600.0	88.57	89.48	8,857.5	-1,793.7	1,709.6	1,926.9	0.00	0.00	0.00
10,700.0	88.57	89.48	8,860.0	-1,792.8	1,809.5	2,025.9	0.00	0.00	0.00
10,800.0	88.57	89.48	8,862.5	-1,791.9	1,909.5	2,124.9	0.00	0.00	0.00
10,900.0	88.57	89.48	8,865.0	-1,791.0	2,009.4	2,223.9	0.00	0.00	0.00
11,000.0	88.57	89.48	8,867.4	-1,790.1	2,109.4	2,322.9	0.00	0.00	0.00
11,100.0	88.57	89.48	8,869.9	-1,789.2	2,209.4	2,421.9	0.00	0.00	0.00
11,200.0	88.57	89.48	8,872.4	-1,788.3	2,309.3	2,520.9	0.00	0.00	0.00
11,300.0	88.57	89.48	8,874.9	-1,787.4	2,409.3	2,620.0	0.00	0.00	0.00
11,400.0	88.57	89.48	8,877.4	-1,786.5	2,509.3	2,719.0	0.00	0.00	0.00
11,500.0	88.57	89.48	8,879.9	-1,785.6	2,609.2	2,818.0	0.00	0.00	0.00
11,600.0	88.57	89.48	8,882.4	-1,784.7	2,709.2	2,917.0	0.00	0.00	0.00
11,700.0	88.57	89.48	8,884.9	-1,783.8	2,809.2	3,016.0	0.00	0.00	0.00
11,800.0	88.57	89.48	8,887.3	-1,782.9	2,909.1	3,115.0	0.00	0.00	0.00
11,900.0	88.57	89.48	8,889.8	-1,782.0	3,009.1	3,214.0	0.00	0.00	0.00
12,000.0	88.57	89.48	8,892.3	-1,781.1	3,109.1	3,313.0	0.00	0.00	0.00
12,100.0	88.57	89.48	8,894.8	-1,780.2	3,209.0	3,412.1	0.00	0.00	0.00
12,200.0	88.57	89.48	8,897.3	-1,779.3	3,309.0	3,511.1	0.00	0.00	0.00
12,300.0	88.57	89.48	8,899.8	-1,778.4	3,409.0	3,610.1	0.00	0.00	0.00
12,400.0	88.57	89.48	8,902.3	-1,777.5	3,508.9	3,709.1	0.00	0.00	0.00
12,500.0	88.57	89.48	8,904.7	-1,776.6	3,608.9	3,808.1	0.00	0.00	0.00
12,600.0	88.57	89.48	8,907.2	-1,775.7	3,708.9	3,907.1	0.00	0.00	0.00
12,700.0	88.57	89.48	8,909.7	-1,774.8	3,808.8	4,006.1	0.00	0.00	0.00
12,800.0	88.57	89.48	8,912.2	-1,773.9	3,908.8	4,105.1	0.00	0.00	0.00
12,900.0	88.57	89.48	8,914.7	-1,773.0	4,008.7	4,204.1	0.00	0.00	0.00
13,000.0	88.57	89.48	8,917.2	-1,772.1	4,108.7	4,303.2	0.00	0.00	0.00
13,100.0	88.57	89.48	8,919.7	-1,771.2	4,208.7	4,402.2	0.00	0.00	0.00
13,200.0	88.57	89.48	8,922.2	-1,770.3	4,308.6	4,501.2	0.00	0.00	0.00
13,300.0	88.57	89.48	8,924.6	-1,769.4	4,408.6	4,600.2	0.00	0.00	0.00
13,400.0	88.57	89.48	8,927.1	-1,768.4	4,508.6	4,699.2	0.00	0.00	0.00
13,500.0	88.57	89.48	8,929.6	-1,767.5	4,608.5	4,798.2	0.00	0.00	0.00
13,600.0	88.57	89.48	8,932.1	-1,766.6	4,708.5	4,897.2	0.00	0.00	0.00
13,636.0	88.57	89.48	8,933.0	-1,766.3	4,744.5	4,932.9	0.00	0.00	0.00
Mid Lat Target: 660' FSL & 660' FEL (Sec 31)									
13,700.0	88.74	87.57	8,934.5	-1,764.7	4,808.4	4,996.1	3.00	0.26	-2.99
13,800.0	89.00	84.58	8,936.5	-1,757.8	4,908.2	5,094.1	3.00	0.26	-2.99
13,900.0	89.26	81.59	8,938.0	-1,745.8	5,007.4	5,191.0	3.00	0.26	-2.99
14,000.0	89.52	78.60	8,939.1	-1,728.6	5,105.9	5,286.4	3.00	0.26	-2.99
14,100.0	89.79	75.62	8,939.7	-1,706.3	5,203.4	5,380.2	3.00	0.27	-2.99
14,200.0	90.06	72.63	8,939.8	-1,678.9	5,299.6	5,472.0	3.00	0.27	-2.99

Planning Report

Database:	Hobbs	Local Co-ordinate Reference:	Site Sunrise 31/32 WOMP Fee #1H
Company:	Mewbourne Oil Company	TVD Reference:	WELL @ 3233.0usft (Original Well Elev)
Project:	Eddy County, New Mexico NAD 83	MD Reference:	WELL @ 3233.0usft (Original Well Elev)
Site:	Sunrise 31/32 WOMP Fee #1H	North Reference:	Grid
Well:	Sec 36, T22S, R26E	Survey Calculation Method:	Minimum Curvature
Wellbore:	BHL: 990' FSL & 100' FEL (Sec 32)		
Design:	Design #1		



Planned Survey										
Measured Depth (usft)	Inclination (°)	Azimuth (°)	Vertical Depth (usft)	+N/-S (usft)	+E/-W (usft)	Vertical Section (usft)	Dogleg Rate (°/100usft)	Build Rate (°/100usft)	Turn Rate (°/100usft)	
14,216.6	90.10	72.13	8,939.8	-1,673.9	5,315.4	5,487.1	3.00	0.27	-2.99	
14,300.0	90.10	72.13	8,939.6	-1,648.3	5,394.8	5,562.5	0.00	0.00	0.00	
14,400.0	90.10	72.13	8,939.4	-1,617.6	5,489.9	5,652.9	0.00	0.00	0.00	
14,500.0	90.10	72.13	8,939.3	-1,587.0	5,585.1	5,743.3	0.00	0.00	0.00	
14,600.0	90.10	72.13	8,939.1	-1,556.3	5,680.3	5,833.7	0.00	0.00	0.00	
14,700.0	90.10	72.13	8,938.9	-1,525.6	5,775.5	5,924.1	0.00	0.00	0.00	
14,800.0	90.10	72.13	8,938.7	-1,494.9	5,870.6	6,014.5	0.00	0.00	0.00	
14,900.0	90.10	72.13	8,938.6	-1,464.2	5,965.8	6,105.0	0.00	0.00	0.00	
15,000.0	90.10	72.13	8,938.4	-1,433.5	6,061.0	6,195.4	0.00	0.00	0.00	
15,019.1	90.10	72.13	8,938.4	-1,427.7	6,079.2	6,212.6	0.00	0.00	0.00	
Mid Lat Target: 990' FSL & 660' FWL (Sec 32)										
15,100.0	89.93	74.55	8,938.3	-1,404.5	6,156.7	6,286.5	3.00	-0.21	2.99	
15,200.0	89.71	77.54	8,938.7	-1,380.4	6,253.7	6,379.6	3.00	-0.21	2.99	
15,300.0	89.50	80.54	8,939.3	-1,361.4	6,351.9	6,474.5	3.00	-0.21	2.99	
15,400.0	89.29	83.53	8,940.4	-1,347.5	6,450.9	6,570.9	3.00	-0.21	2.99	
15,500.0	89.08	86.52	8,941.8	-1,338.8	6,550.5	6,668.5	3.00	-0.21	2.99	
15,600.0	88.87	89.52	8,943.6	-1,335.4	6,650.4	6,767.2	3.00	-0.21	2.99	
15,640.4	88.79	90.72	8,944.4	-1,335.5	6,690.8	6,807.2	3.00	-0.20	2.99	
15,700.0	88.79	90.72	8,945.7	-1,336.2	6,750.4	6,866.4	0.00	0.00	0.00	
15,800.0	88.79	90.72	8,947.8	-1,337.5	6,850.3	6,965.7	0.00	0.00	0.00	
15,900.0	88.79	90.72	8,949.9	-1,338.7	6,950.3	7,065.0	0.00	0.00	0.00	
16,000.0	88.79	90.72	8,952.0	-1,340.0	7,050.3	7,164.3	0.00	0.00	0.00	
16,100.0	88.79	90.72	8,954.1	-1,341.3	7,150.3	7,263.6	0.00	0.00	0.00	
16,200.0	88.79	90.72	8,956.3	-1,342.5	7,250.2	7,362.9	0.00	0.00	0.00	
16,300.0	88.79	90.72	8,958.4	-1,343.8	7,350.2	7,462.2	0.00	0.00	0.00	
16,400.0	88.79	90.72	8,960.5	-1,345.0	7,450.2	7,561.5	0.00	0.00	0.00	
16,500.0	88.79	90.72	8,962.6	-1,346.3	7,550.1	7,660.8	0.00	0.00	0.00	
16,600.0	88.79	90.72	8,964.7	-1,347.6	7,650.1	7,760.1	0.00	0.00	0.00	
16,700.0	88.79	90.72	8,966.8	-1,348.8	7,750.1	7,859.4	0.00	0.00	0.00	
16,800.0	88.79	90.72	8,968.9	-1,350.1	7,850.0	7,958.7	0.00	0.00	0.00	
16,900.0	88.79	90.72	8,971.0	-1,351.4	7,950.0	8,058.0	0.00	0.00	0.00	
17,000.0	88.79	90.72	8,973.1	-1,352.6	8,050.0	8,157.3	0.00	0.00	0.00	
17,100.0	88.79	90.72	8,975.3	-1,353.9	8,150.0	8,256.5	0.00	0.00	0.00	
17,200.0	88.79	90.72	8,977.4	-1,355.1	8,249.9	8,355.8	0.00	0.00	0.00	
17,300.0	88.79	90.72	8,979.5	-1,356.4	8,349.9	8,455.1	0.00	0.00	0.00	
17,400.0	88.79	90.72	8,981.6	-1,357.7	8,449.9	8,554.4	0.00	0.00	0.00	
17,500.0	88.79	90.72	8,983.7	-1,358.9	8,549.8	8,653.7	0.00	0.00	0.00	
17,600.0	88.79	90.72	8,985.8	-1,360.2	8,649.8	8,753.0	0.00	0.00	0.00	
17,700.0	88.79	90.72	8,987.9	-1,361.5	8,749.8	8,852.3	0.00	0.00	0.00	
17,800.0	88.79	90.72	8,990.0	-1,362.7	8,849.7	8,951.6	0.00	0.00	0.00	
17,900.0	88.79	90.72	8,992.2	-1,364.0	8,949.7	9,050.9	0.00	0.00	0.00	
18,000.0	88.79	90.72	8,994.3	-1,365.3	9,049.7	9,150.2	0.00	0.00	0.00	
18,100.0	88.79	90.72	8,996.4	-1,366.5	9,149.7	9,249.5	0.00	0.00	0.00	
18,200.0	88.79	90.72	8,998.5	-1,367.8	9,249.6	9,348.8	0.00	0.00	0.00	
18,300.0	88.79	90.72	9,000.6	-1,369.0	9,349.6	9,448.1	0.00	0.00	0.00	
18,400.0	88.79	90.72	9,002.7	-1,370.3	9,449.6	9,547.4	0.00	0.00	0.00	
18,500.0	88.79	90.72	9,004.8	-1,371.6	9,549.5	9,646.7	0.00	0.00	0.00	
18,600.0	88.79	90.72	9,006.9	-1,372.8	9,649.5	9,746.0	0.00	0.00	0.00	
18,700.0	88.79	90.72	9,009.0	-1,374.1	9,749.5	9,845.3	0.00	0.00	0.00	
18,800.0	88.79	90.72	9,011.2	-1,375.4	9,849.4	9,944.6	0.00	0.00	0.00	
18,900.0	88.79	90.72	9,013.3	-1,376.6	9,949.4	10,043.9	0.00	0.00	0.00	
19,000.0	88.79	90.72	9,015.4	-1,377.9	10,049.4	10,143.2	0.00	0.00	0.00	
19,100.0	88.79	90.72	9,017.5	-1,379.1	10,149.3	10,242.5	0.00	0.00	0.00	
19,200.0	88.79	90.72	9,019.6	-1,380.4	10,249.3	10,341.8	0.00	0.00	0.00	

Planning Report

Database:	Hobbs	Local Co-ordinate Reference:	Site Sunrise 31/32 WOMP Fee #1H
Company:	Mewbourne Oil Company	TVD Reference:	WELL @ 3233.0usft (Original Well Elev)
Project:	Eddy County, New Mexico NAD 83	MD Reference:	WELL @ 3233.0usft (Original Well Elev)
Site:	Sunrise 31/32 WOMP Fee #1H	North Reference:	Grid
Well:	Sec 36, T22S, R26E	Survey Calculation Method:	Minimum Curvature
Wellbore:	BHL: 990' FSL & 100' FEL (Sec 32)		
Design:	Design #1		

Planned Survey									
Measured Depth (usft)	Inclination (°)	Azimuth (°)	Vertical Depth (usft)	+N/-S (usft)	+E/-W (usft)	Vertical Section (usft)	Dogleg Rate (°/100usft)	Build Rate (°/100usft)	Turn Rate (°/100usft)
19,300.0	88.79	90.72	9,021.7	-1,381.7	10,349.3	10,441.1	0.00	0.00	0.00
19,400.0	88.79	90.72	9,023.8	-1,382.9	10,449.3	10,540.3	0.00	0.00	0.00
19,500.0	88.79	90.72	9,025.9	-1,384.2	10,549.2	10,639.6	0.00	0.00	0.00
19,587.9	88.79	90.72	9,027.8	-1,385.3	10,637.1	10,726.9	0.00	0.00	0.00
BHL: 990' FSL & 100' FEL (Sec 32)									

Design Targets									
Target Name - hit/miss target - Shape	Dip Angle (°)	Dip Dir. (°)	TVD (usft)	+N/-S (usft)	+E/-W (usft)	Northing (usft)	Easting (usft)	Latitude	Longitude
SHL: 2470' FSL & 210' F - plan hits target center - Point	0.00	0.00	0.0	0.0	0.0	490,312.70	570,674.40	32.3479049	-104.2383341
KOP: 660' FSL & 243' FI - plan hits target center - Point	0.00	0.00	8,255.0	-1,809.4	-35.1	488,503.26	570,639.35	32.3429311	-104.2384528
FTP/LP: 660' FSL & 330 - plan hits target center - Point	0.00	0.00	8,828.4	-1,804.3	538.0	488,508.43	571,212.36	32.3429439	-104.2365973
Mid Lat Target: 660' FSL - plan hits target center - Point	0.00	0.00	8,933.0	-1,766.3	4,744.5	488,546.38	575,418.91	32.3430370	-104.2229762
Mid Lat Target: 990' FSL - plan misses target center by 0.4usft at 15019.1usft MD (8938.4 TVD, -1427.7 N, 6079.2 E) - Point	0.00	0.00	8,938.0	-1,427.7	6,079.2	488,885.03	576,753.58	32.3439641	-104.2186534
BHL: 990' FSL & 100' FE - plan misses target center by 0.2usft at 19587.9usft MD (9027.8 TVD, -1385.3 N, 10637.1 E) - Point	0.00	0.01	9,028.0	-1,385.3	10,637.1	488,927.40	581,311.50	32.3440662	-104.2038943

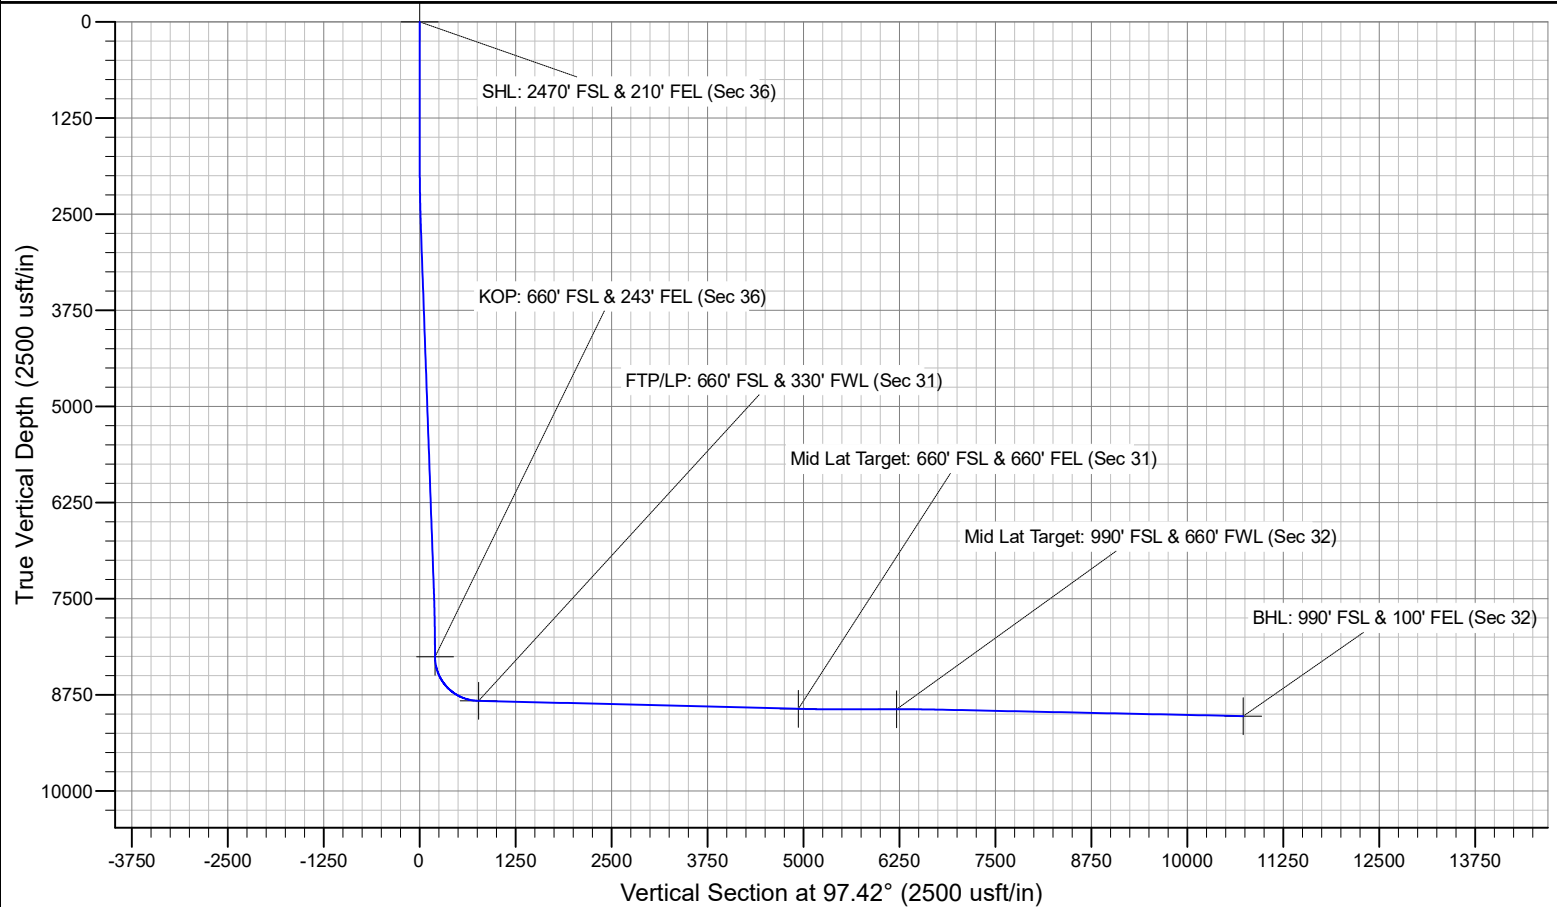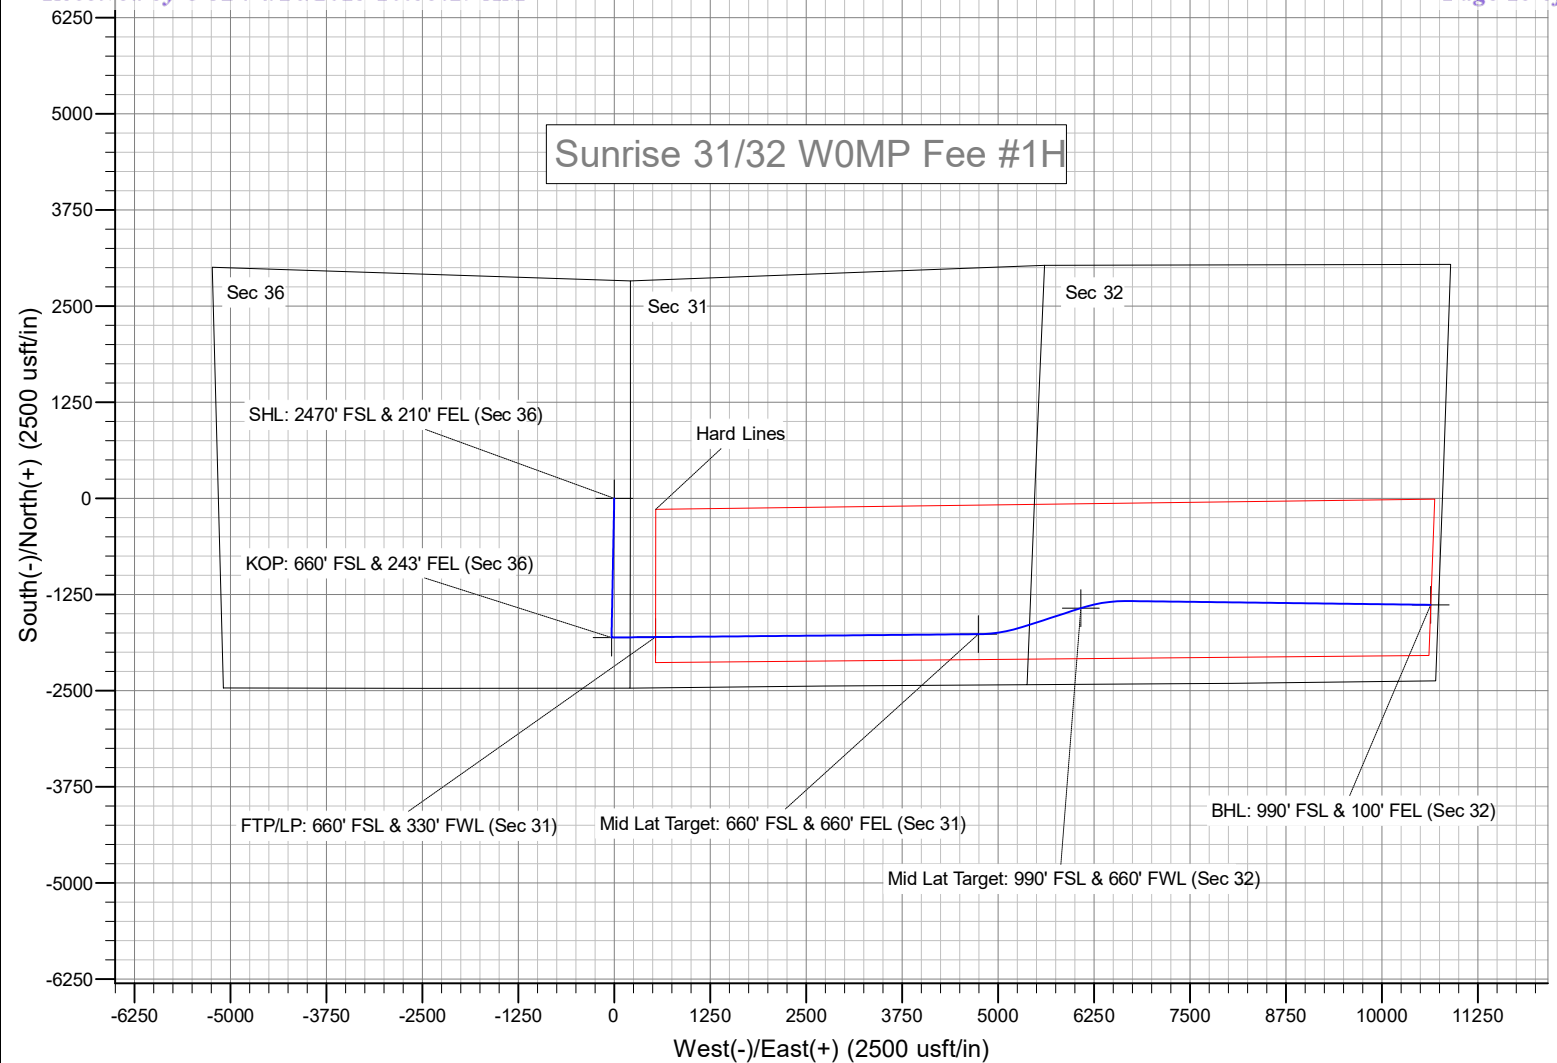

District I
1625 N. French Dr., Hobbs, NM 88240
Phone:(575) 393-6161 Fax:(575) 393-0720
District II
811 S. First St., Artesia, NM 88210
Phone:(575) 748-1283 Fax:(575) 748-9720
District III
1000 Rio Brazos Rd., Aztec, NM 87410
Phone:(505) 334-6178 Fax:(505) 334-6170
District IV
1220 S. St Francis Dr., Santa Fe, NM 87505
Phone:(505) 476-3470 Fax:(505) 476-3462

State of New Mexico
Energy, Minerals and Natural Resources
Oil Conservation Division
1220 S. St Francis Dr.
Santa Fe, NM 87505

CONDITIONS

Action 210096

CONDITIONS

Operator: MEWBOURNE OIL CO P.O. Box 5270 Hobbs, NM 88241	OGRID: 14744
	Action Number: 210096
	Action Type: [C-103] NOI Change of Plans (C-103A)

CONDITIONS

Created By	Condition	Condition Date
ward.rikala	Well can not be produced until well name is changed per OCD naming convention. Original COA's still apply.	10/12/2023