

3R - 445

06/06/2013

**GROUND WATER
REMEDIATION
WORK PLAN**

2013

June 6, 2013

New Mexico Oil Conservation Division
1220 South St. Francis Drive
Santa Fe, New Mexico 87505
Attn: Glenn von Gonten


Re: **Julander Federal #1E**
Groundwater Investigation Update

Dear Mr. von Gonten:

Enclosed, for your review and approval, is updated information concerning the groundwater investigation work being conducted on the subject well location. The original Groundwater Investigation Work Plan, prepared by Animas Environmental Services, was submitted to you on April 19, 2013. We plan to proceed with the proposed monitoring well installations, unless we hear otherwise from you.

If there are any questions or concerns with this submittal, please contact me at 505-324-4131.

Sincerely,

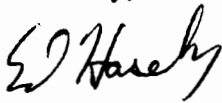


Ed Hasely
Sr. Environmental Engineer
Energen Resources

Attachments: Figure 1 – Topographical Map
Figure 2 – Contaminant Concentrations and Proposed MW Map

Cc: Dillain Gage
HSE File
Facility File
Correspondence


RECEIVED OGD
2013 AUG - 1 P 3: 01

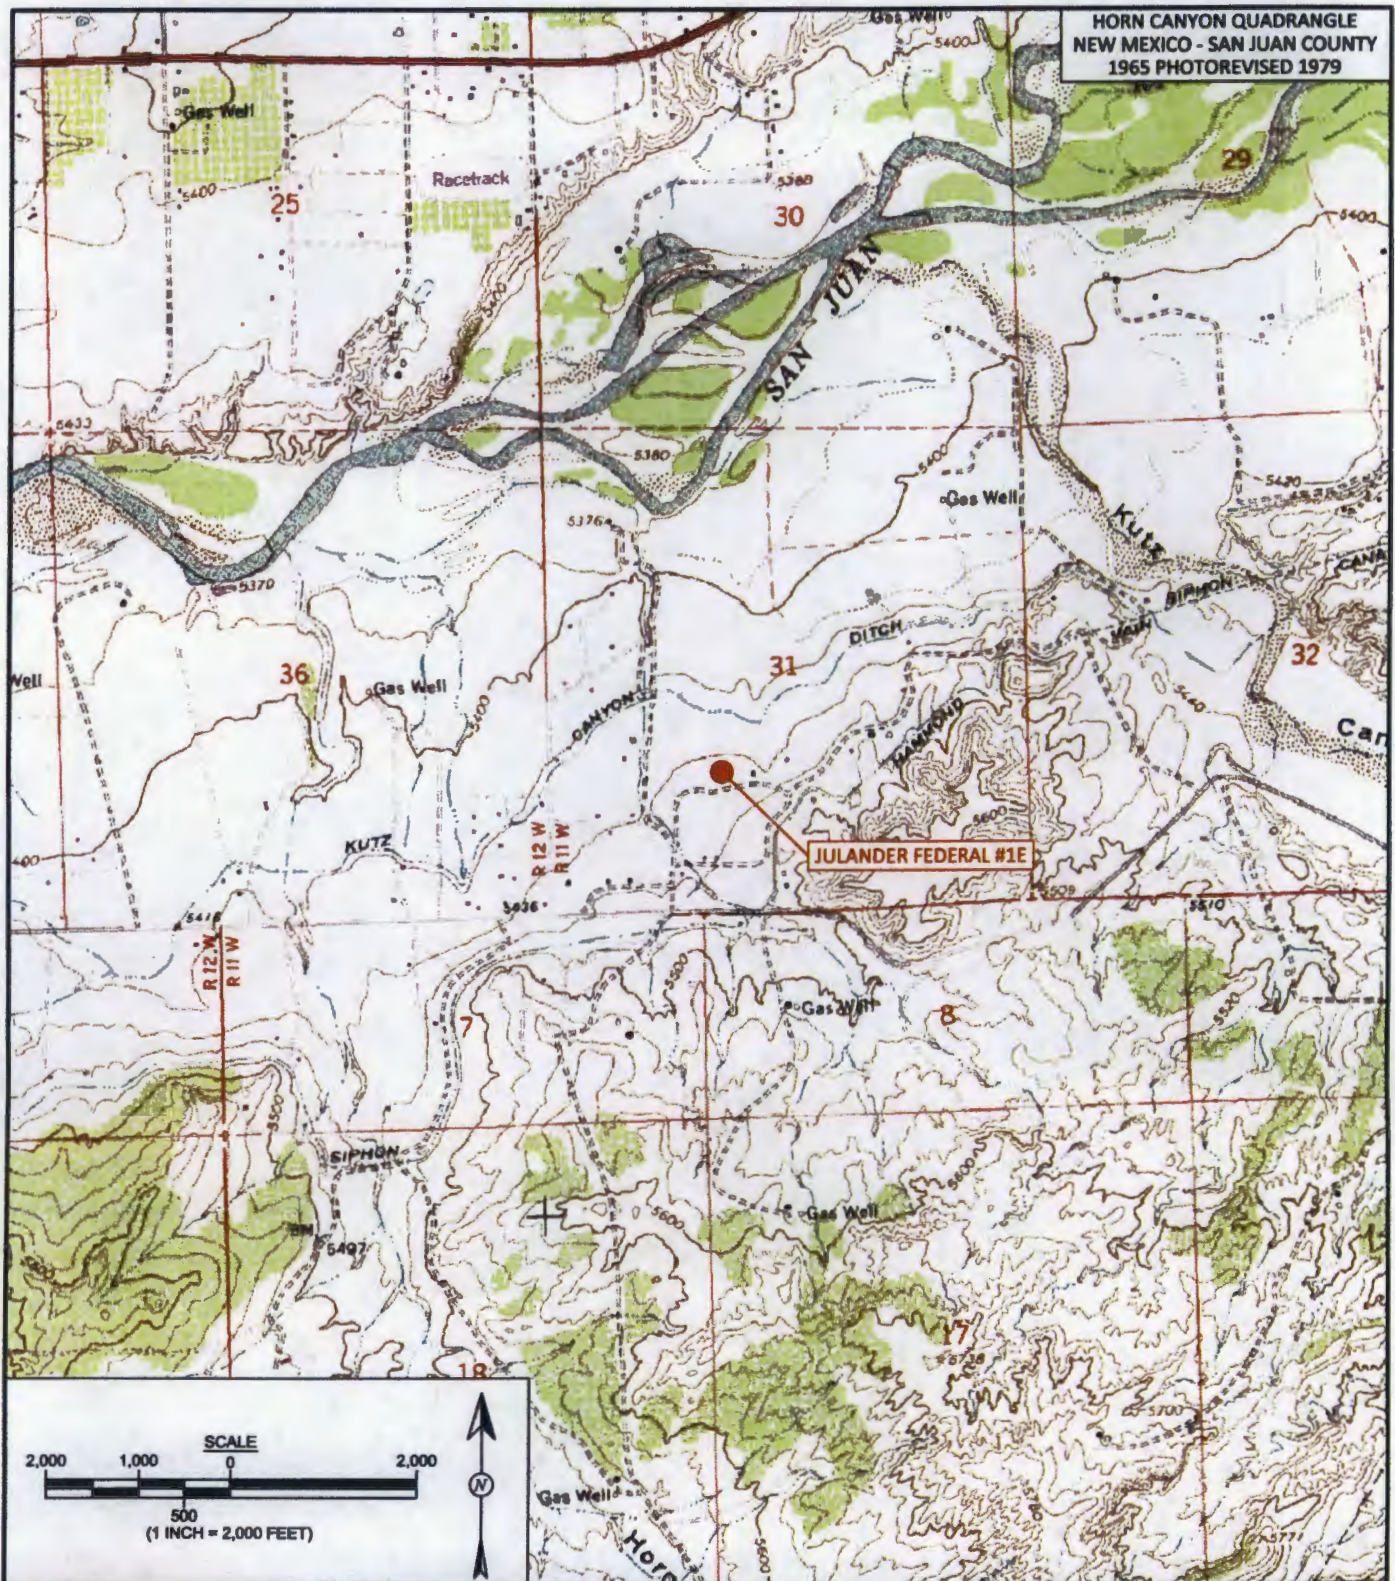


DRAWN BY: C. Lameman	DATE DRAWN: June 4, 2013
REVISIONS BY: C. Lameman	DATE REVISED: June 4, 2013
CHECKED BY: H. Woods	DATE CHECKED: June 4, 2013
APPROVED BY: E. McNally	DATE APPROVED: June 4, 2013

FIGURE 1

TOPOGRAPHIC SITE LOCATION MAP
ENERGEN RESOURCES
JULANDER FEDERAL #1E
NE¼ SW¼, SECTION 31, T29N, R11W
SAN JUAN COUNTY, NEW MEXICO
N36.67936, W108.03514

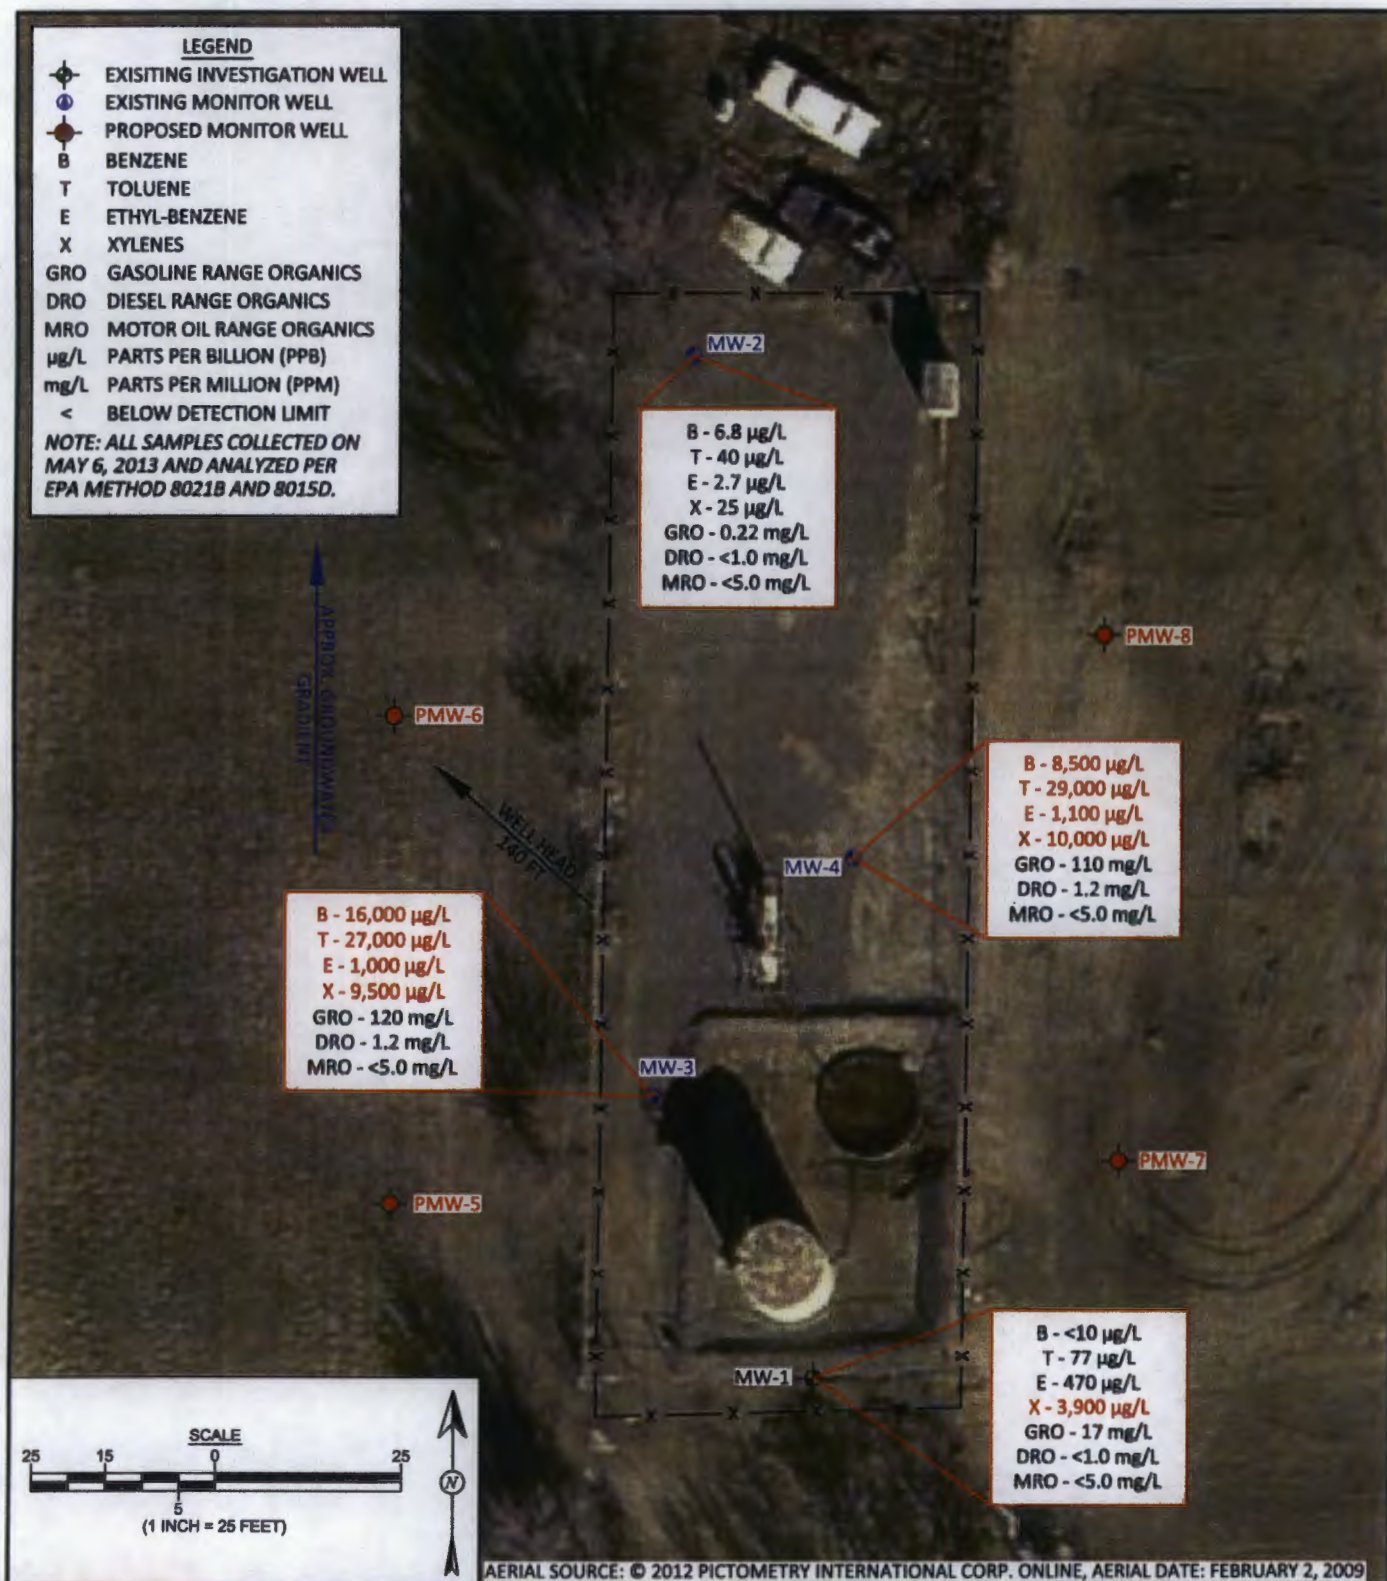

 <p>AES</p> <p>Animas Environmental Services, LLC</p>	<p>DRAWN BY:</p> <p>C. Lameman</p>	<p>DATE DRAWN:</p> <p>June 4, 2013</p>	<p>FIGURE 2</p> <p>GROUNDWATER CONTAMINANT CONCENTRATIONS, MAY 2013 AND PROPOSED MONITOR WELLS</p> <p>ENERGEN RESOURCES</p> <p>JULANDER FEDERAL #1E</p> <p>NE¼ SW¼, SECTION 31, T29N, R11W</p> <p>SAN JUAN COUNTY, NEW MEXICO</p> <p>N36.67936, W108.03514</p>
	<p>REVISIONS BY:</p> <p>C. Lameman</p>	<p>DATE REVISED:</p> <p>June 4, 2013</p>	
	<p>CHECKED BY:</p> <p>H. Woods</p>	<p>DATE CHECKED:</p> <p>June 4, 2013</p>	
	<p>APPROVED BY:</p> <p>E. McNally</p>	<p>DATE APPROVED:</p> <p>June 4, 2013</p>	