

Additional Information

Modified Wellbore Schematic



WELL SCHEMATIC - PROPOSED SEC SE Federal SWD Well No.3


API 30-015-xxxxx

1500' FNL & 150' FEL, SEC. 34-T26S-R31E
EDDY COUNTY, NEW MEXICO

SWD; Devonian-Silurian (97869)

Spud Date: 2/15/2020

SWD Config Dt: 4/01/2020

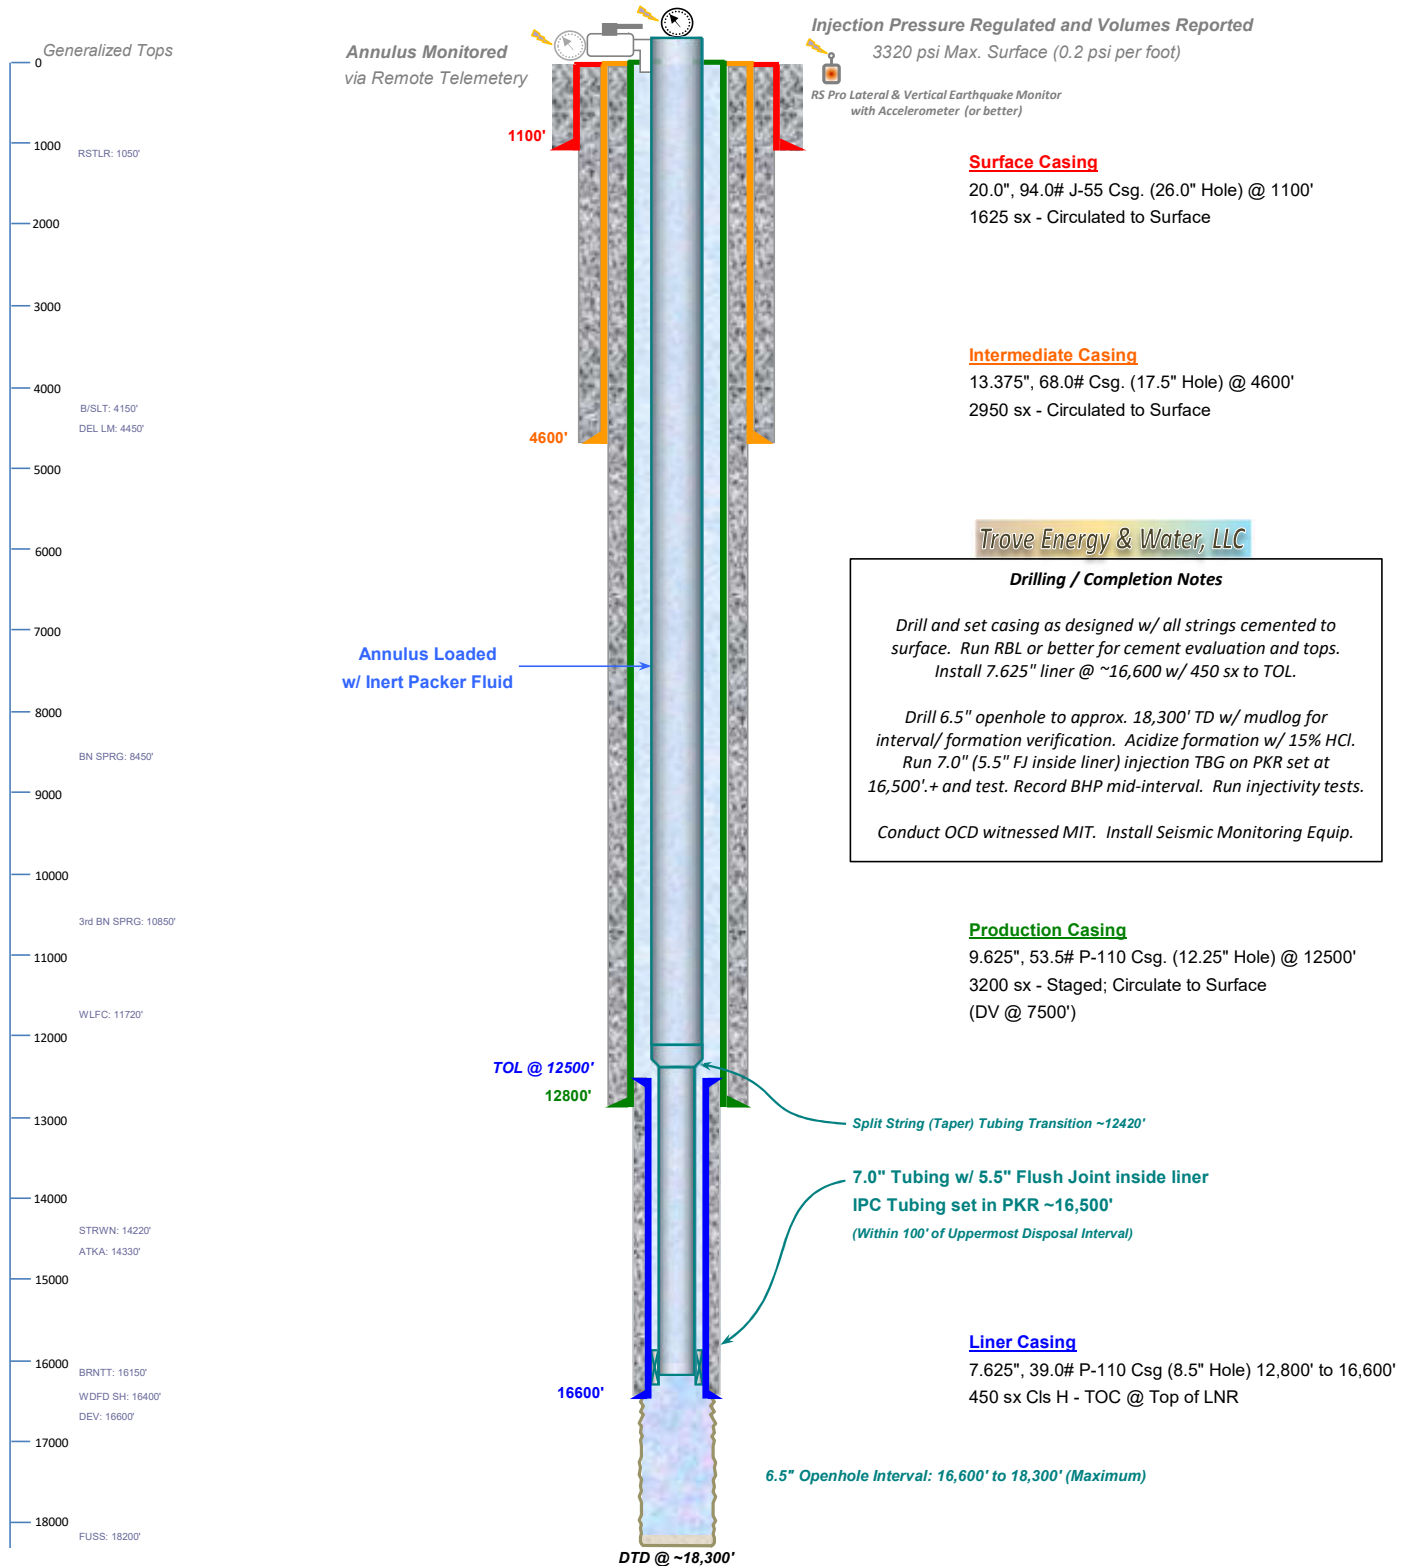

Drawn by: Ben Stone, Rvs'd 12/30/2019

