

Bratcher, Mike, EMNRD


From: Michael Stubblefield <mcstubblefield@talonlpe.com>
Sent: Wednesday, April 10, 2013 5:54 PM
To: Bratcher, Mike, EMNRD
Cc: Michael Barrett
Subject: Lime Rock Resources, LLC Karlsbad Corral Central battery, 2RP-1310
Attachments: Lime Rock Resources Karlsbad Corral Central battery 008.JPG; Lime Rock Resources Karlsbad Corral Central battery 012.JPG; Lime Rock Resources Karlsbad Corral Central battery 003.JPG; Corral Fly 10 tank battery release 002.JPG; Corral Fly 10 tank battery release 014.JPG


Dear Mr. Bratcher,

Talon/LPE and Lime Rock Resources, LLC Production Supervisor Mike Barrett are requesting to schedule a meeting for the Karlsbad Corral Central battery. On 4/9/13 the amended work plan for the remediation at the battery was submitted to NMOCD. Please let us know if 4/17/13 (Wednesday) at 9:00am will be OK for you. Photos for the Karlsbad Corral Central battery are attached.


Mike Stubblefield
Project Manager
Talon/LPE
408 West Texas Avenue
Artesia, New Mexico 88210
(575) 746.8768 phone
(575) 746.8905 fax
(575) 441.7254 cell
www.talonlpe.com



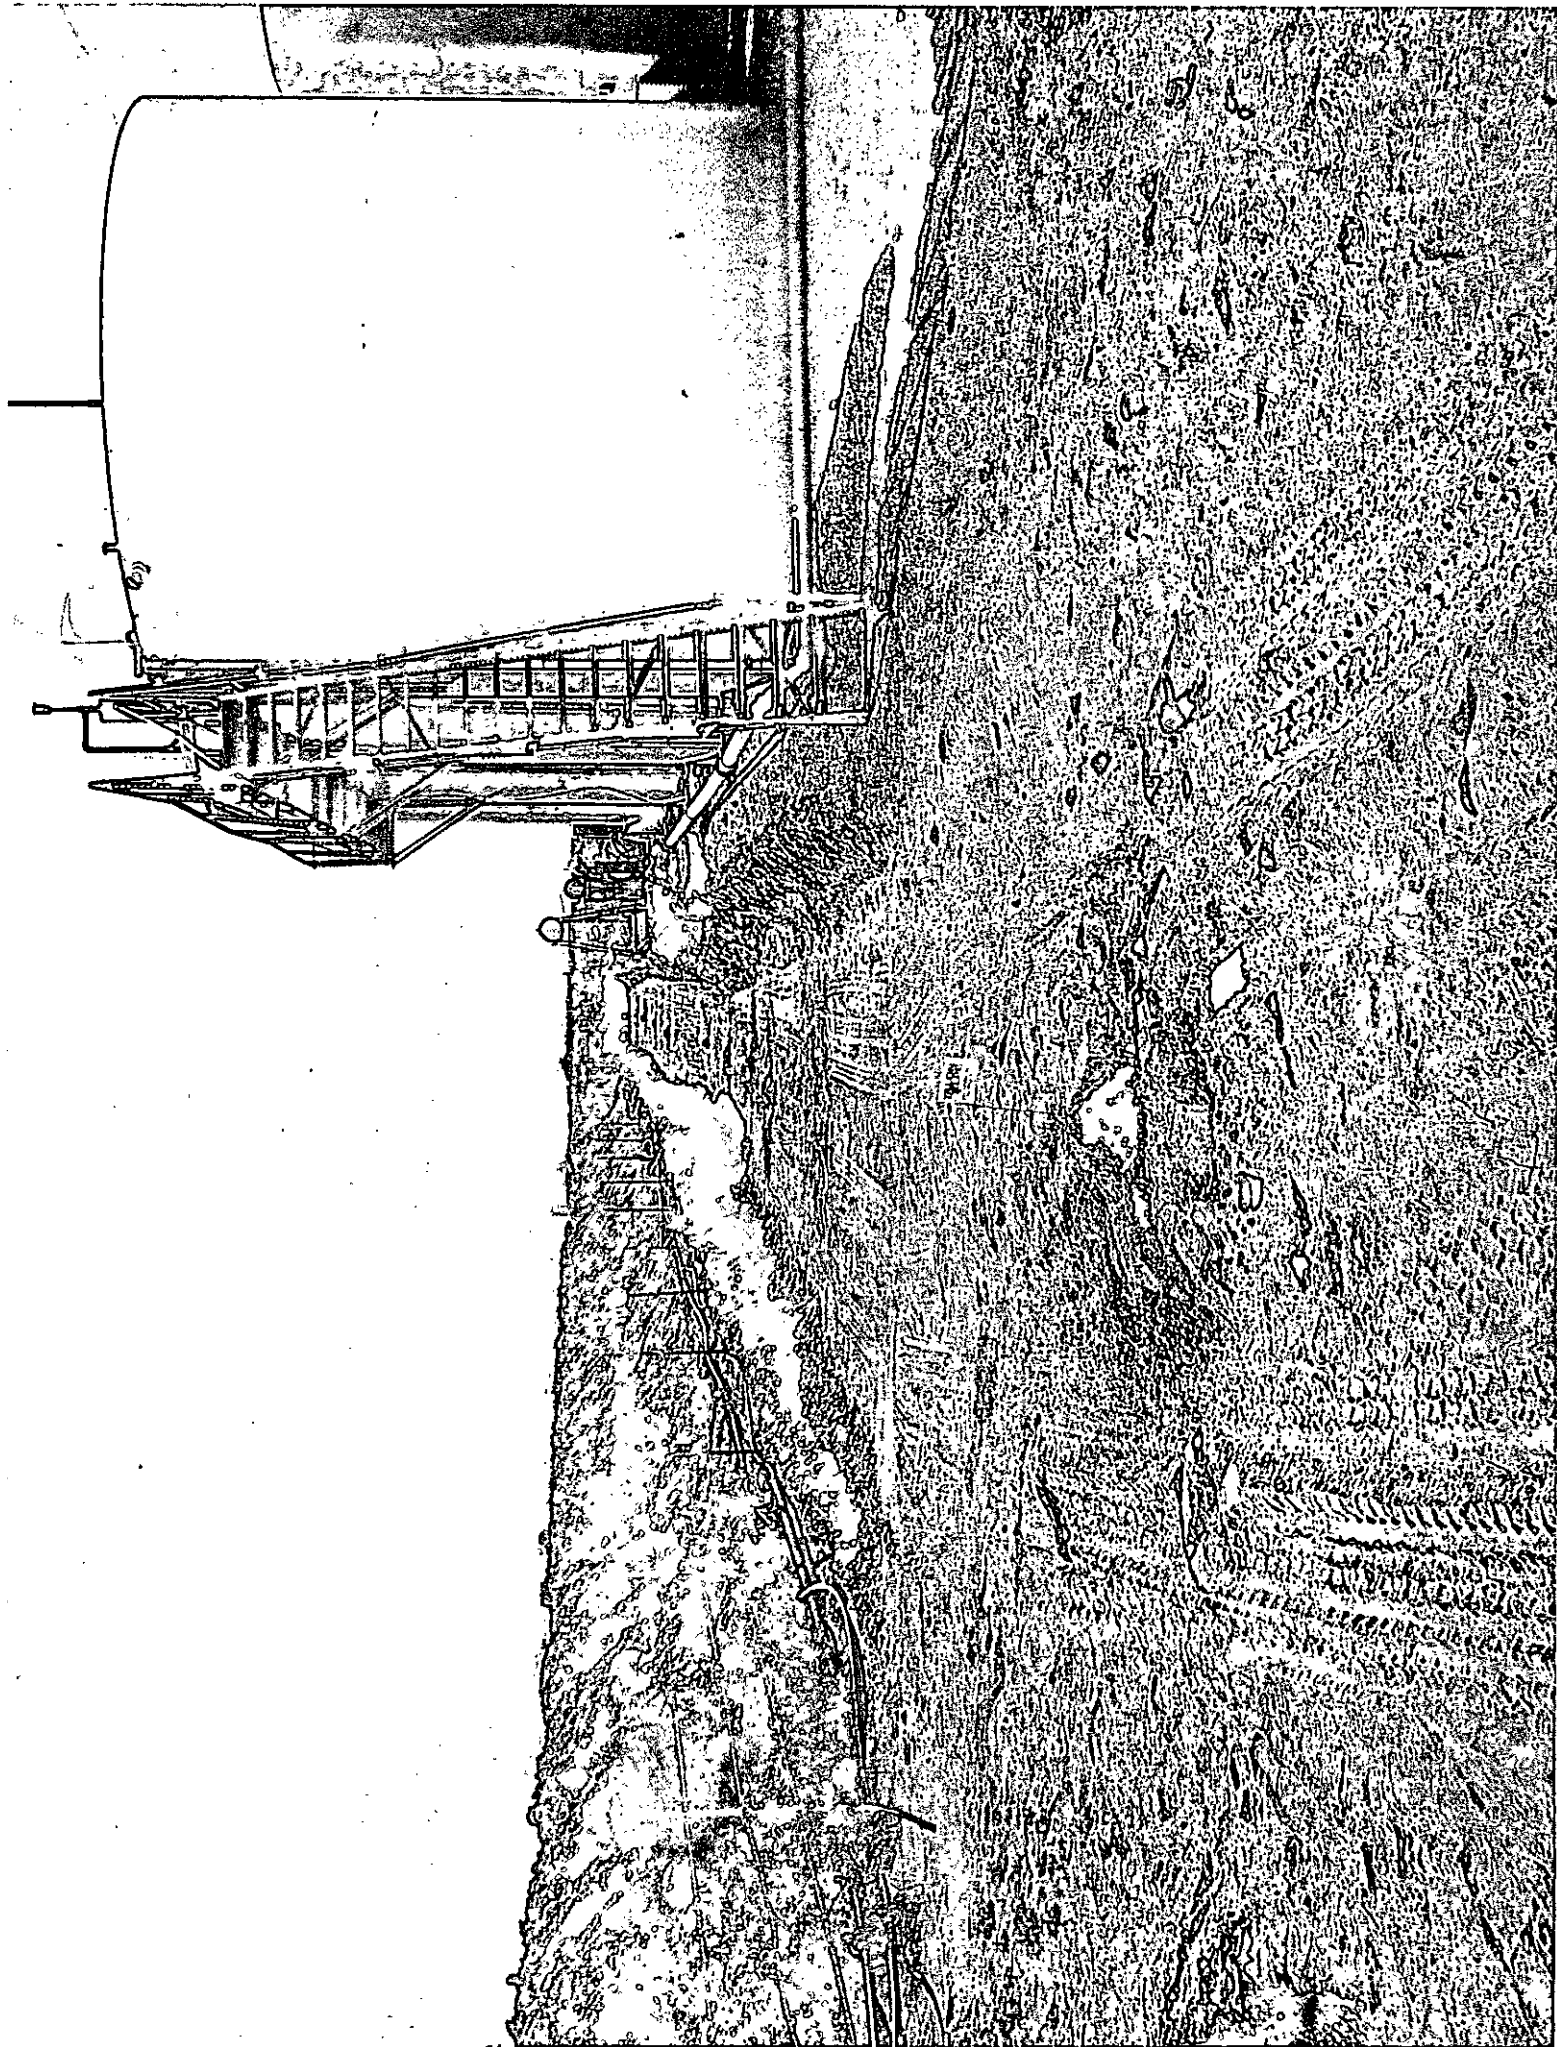


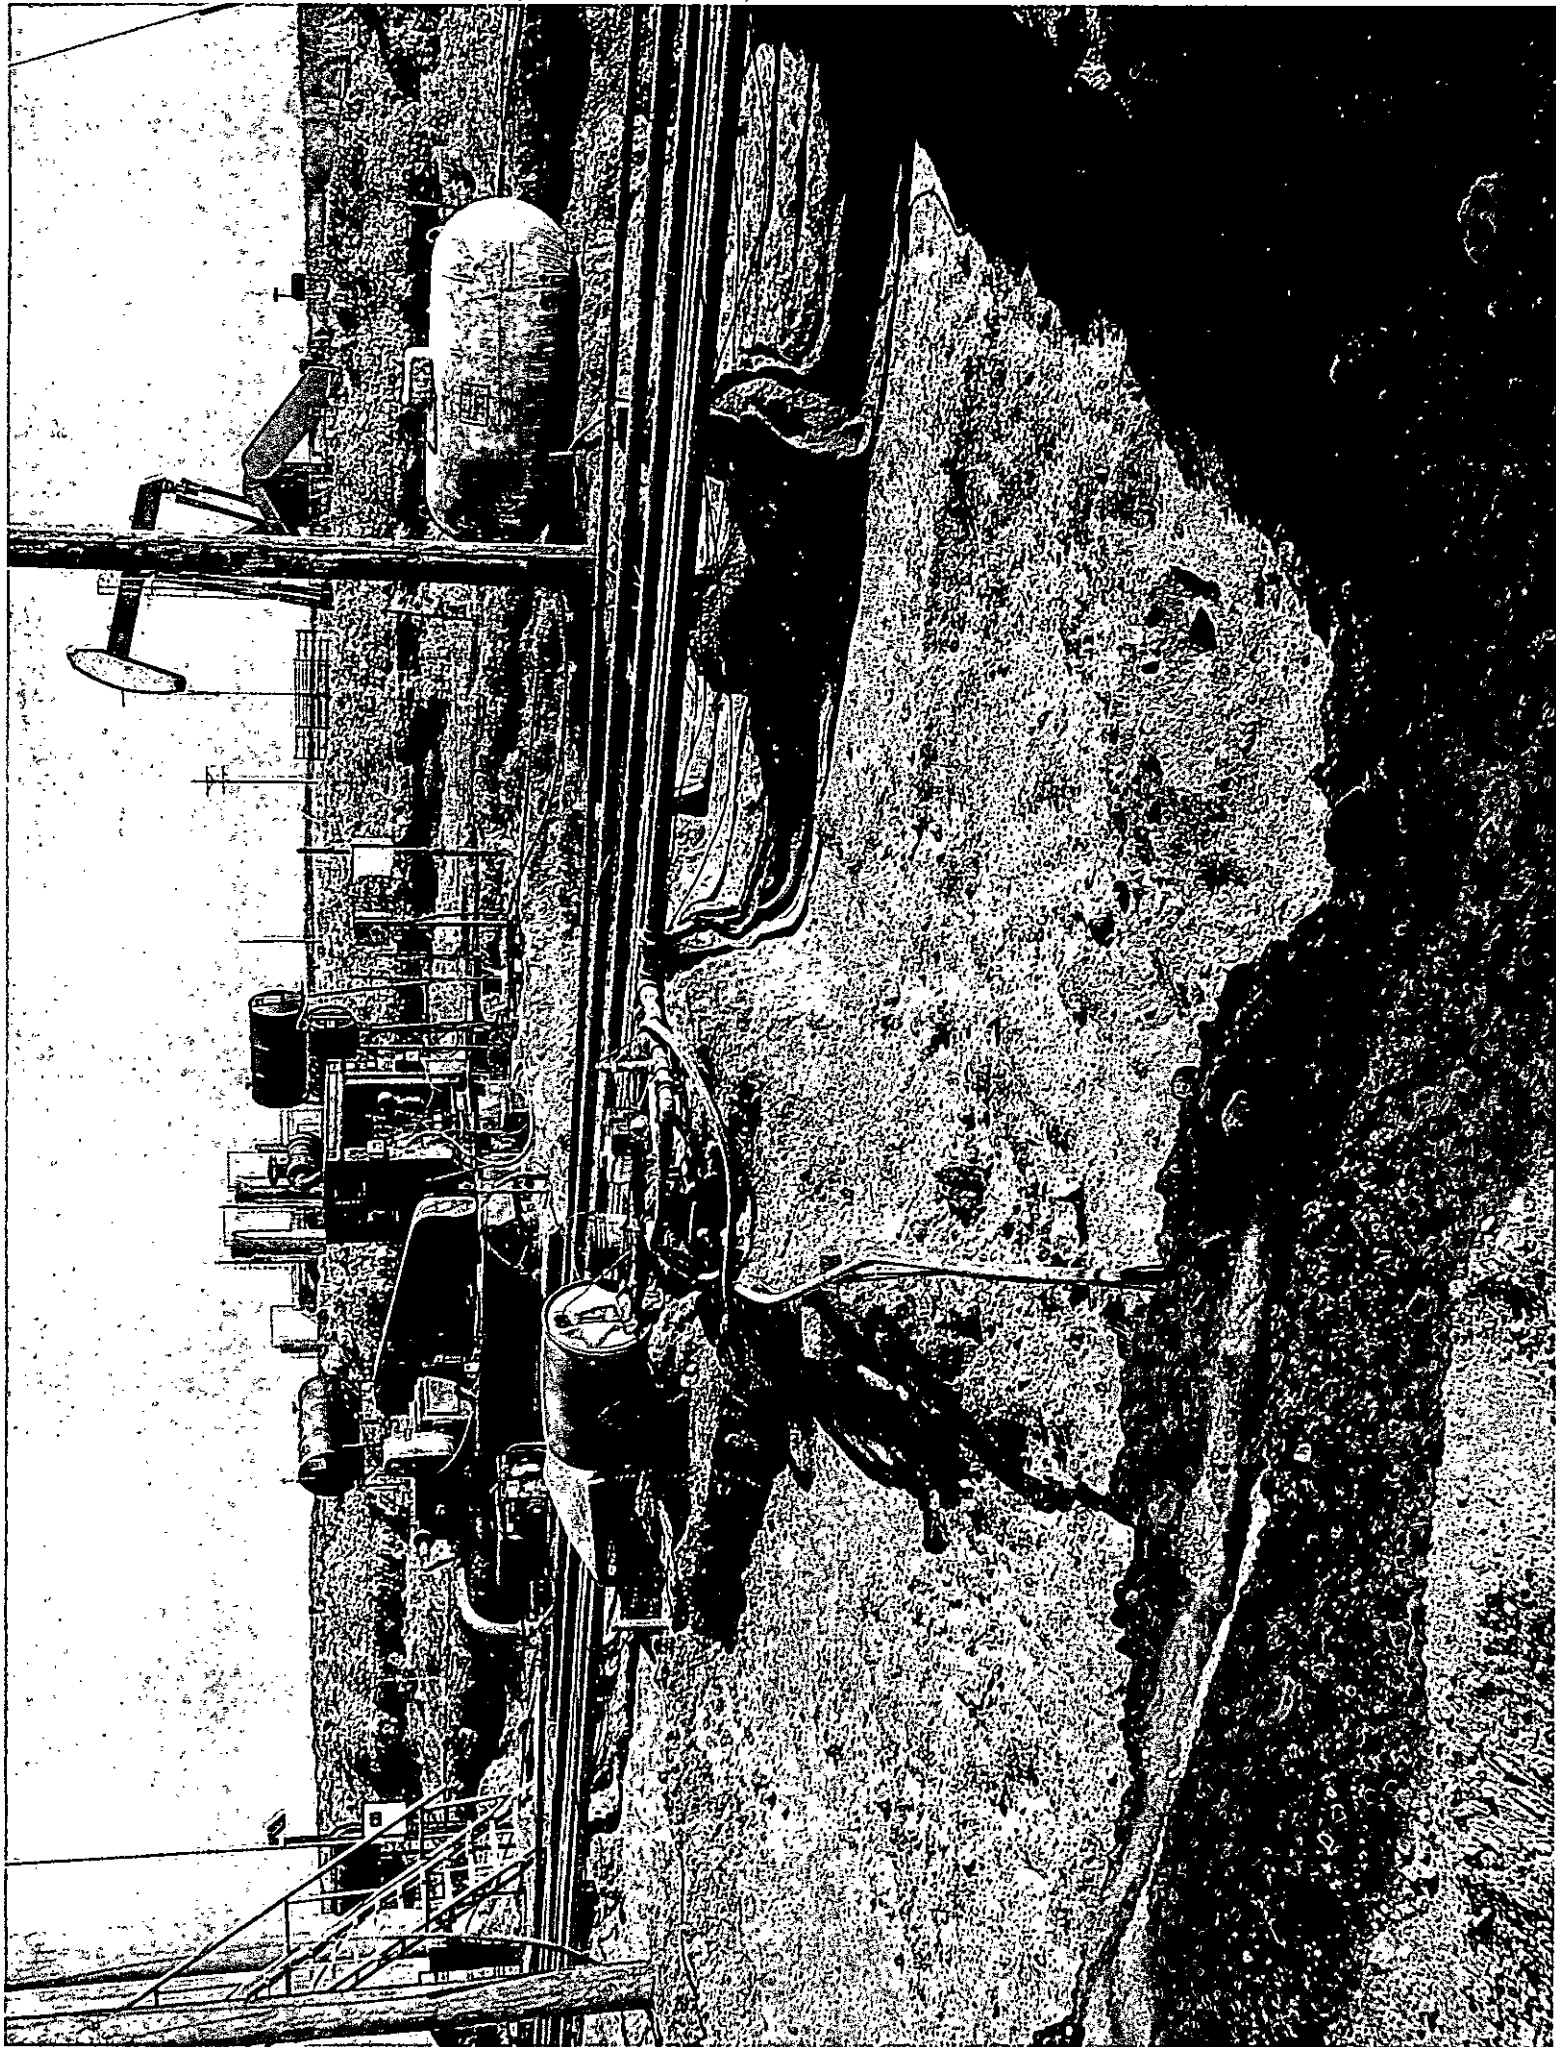




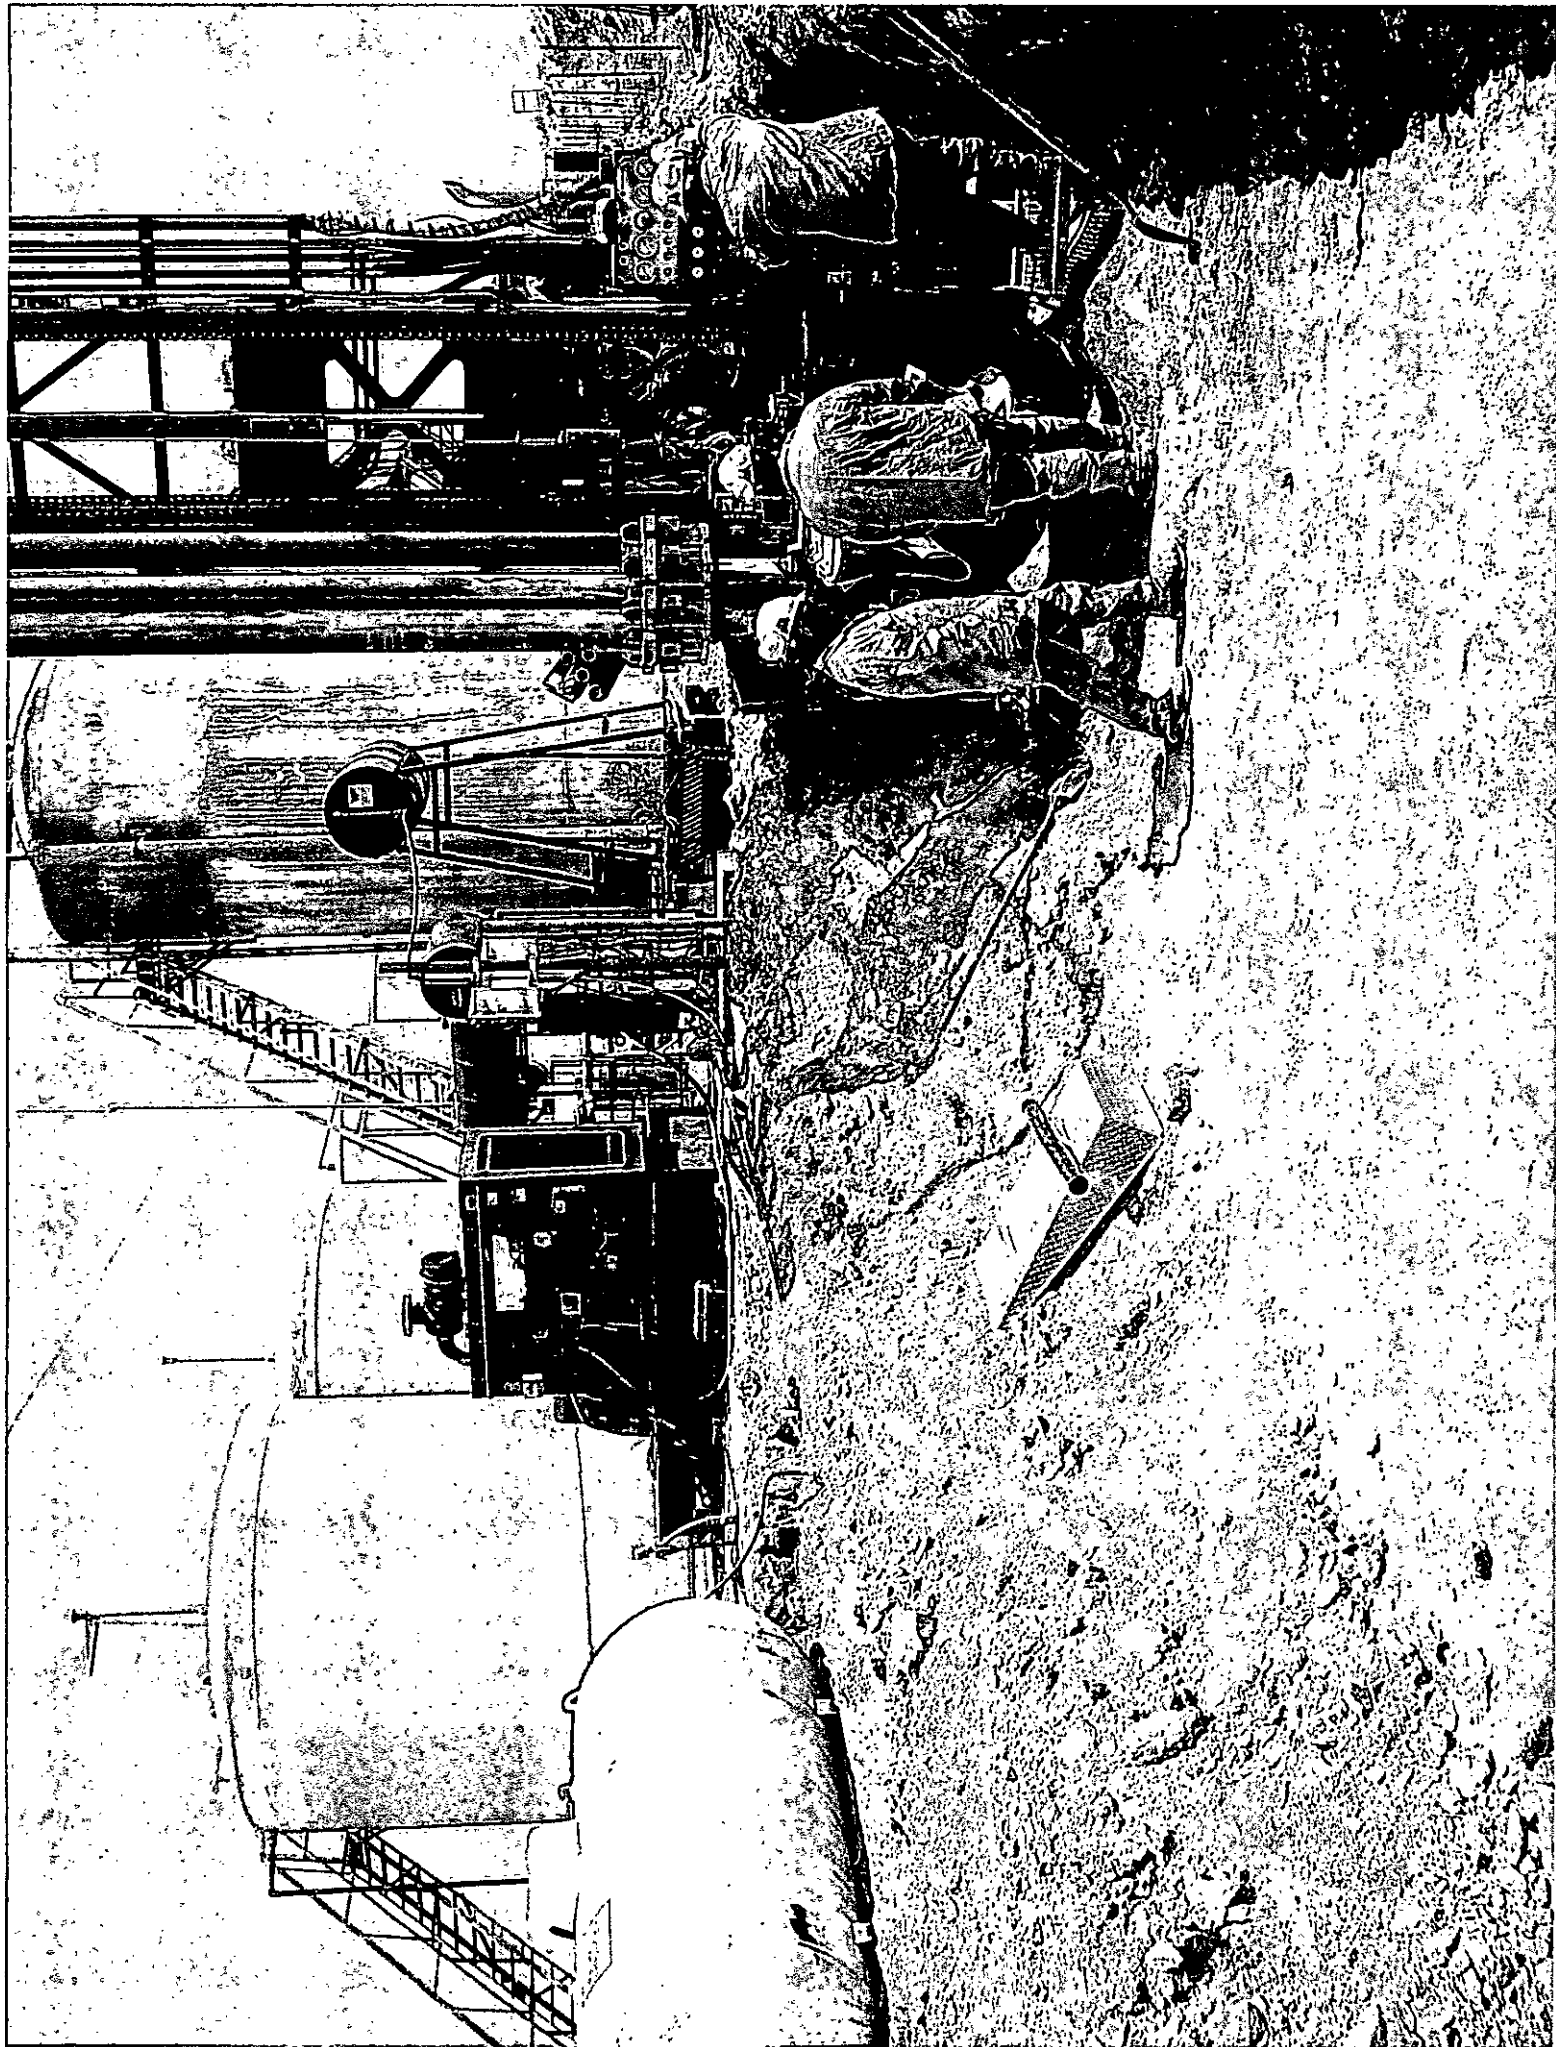



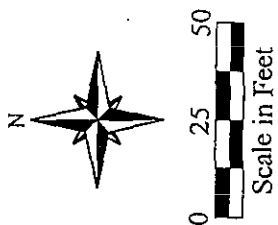

Legend
 ♦ - Sample Location

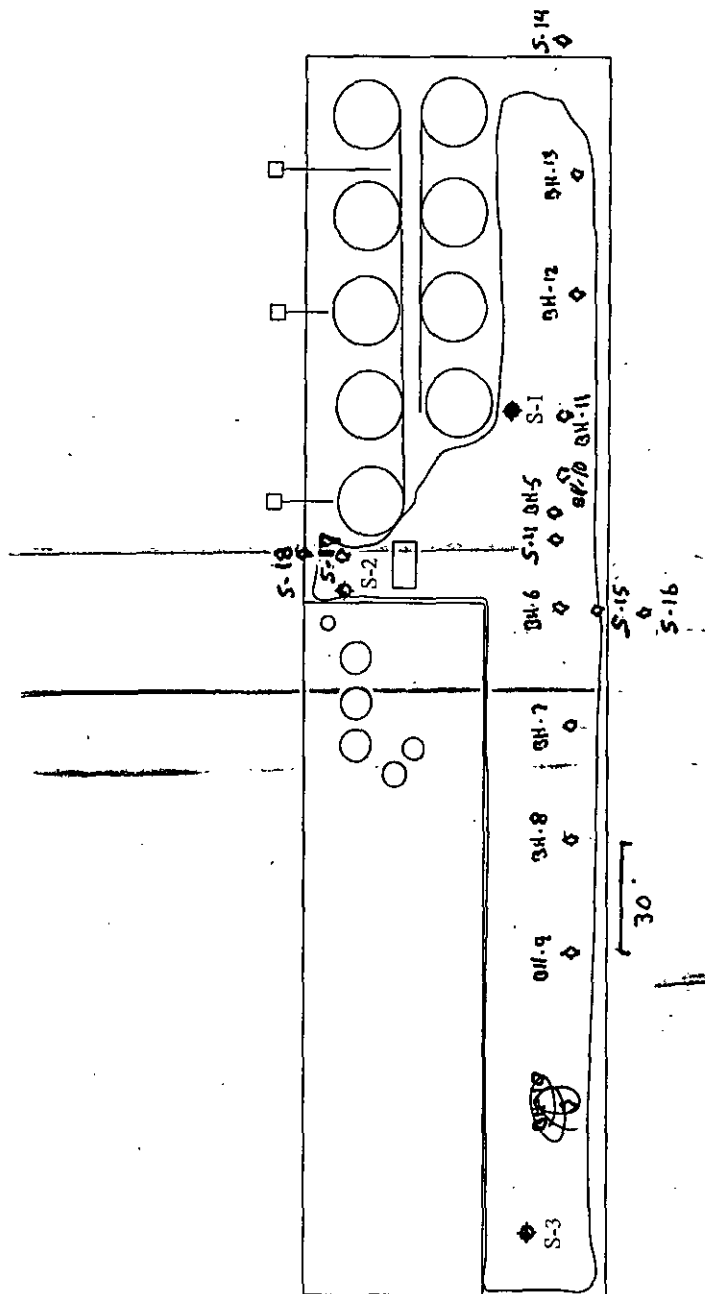

Karlsbad Corral Central Battery
 Lime Rock Resources
 Artesia, New Mexico
 Figure 1 - Site Plan

Date: 09/26/2012

Scale: 1" = 50'

Drawn By: TJS

