

MARTIN YATES, III
1912 - 1985
FRANK W. YATES
1936 - 1986



105 SOUTH FOURTH STREET
ARTESIA, NEW MEXICO 88210-2118
TELEPHONE (505) 748-1471

S. P. YATES
CHAIRMAN OF THE BOARD
JOHN A. YATES
PRESIDENT
PEYTON YATES
EXECUTIVE VICE PRESIDENT
RANDY G. PATTERSON
SECRETARY
DENNIS G. KINSEY
TREASURER

October 23, 2003

NOV 7 2003

Oil Conservation Division
Mr. David Catanach
1220 South Saint Francis Street
Santa Fe, New Mexico 87505

Re: Vertigo AXU State Com #1
Unit G, Section 16, T6S, R27E,
Chaves County, New Mexico

Dear Mr. Catanach;

Please find enclosed three well bore schematics for three of the four wells in the area of review for the C-108 application. These were inadvertently left out of the application. These are P&A'd wells within this area. Please accept my apology for having left these out. If you should have any questions please do not hesitate to contact me at (505) 748-4164.


Thank you,
Sincerely,

Cherry Matchus

Cherry Matchus
Engineering Technician

CM/enclosure

Vertigo AXU Com #1
Form C-108

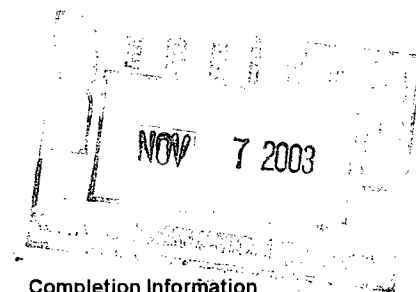

Tabulation of wells within area of review


Well Name	Operator Name	Type	Spud	Total Depth	Producing Zone	Perforations	Completion Information
BIPLANE UNIT 1 Sec. 16 6S-27E 660 FNL/660 FEL	YATES PETROLEUM CORP	O&G	5/11/03	6585	MISSISSIPPIAN-CISCO	5876-5896/6228-6320	11 3/4" 1270 w/1050 sx cmt -5 1/2" @ 6585 w/600 sx cmt
STATE 16 1 Sec. 16 6S-27E, 1980 FSL/660 FEL	READ & STEVENS INC	D&A	11/3/72	6549		6204-6424	12 3/4" @ 31' w/1 sx cmt- 8 5/8" @ 1402' w/450 sx cmt- 5 1/2" @ 6549' w/325 sx cmt
New Mexico State L 1 Sec. 16 6S-27E 1980 FSL/1980 FWL	READ & STEVENS INC	P&A	8/19/71	6336	PENN VIRGILIAN SAND	5890-5902	8 5/8" @ 1415 w/750 sx cmt- 4 1/2" @ 6335 w/ 360 sx cmt
BAR J FEDERAL 1 Sec. 15 6S-27E 1980 FNL/660 FWL	MCCLELLAN JACK L	P&A	6/21/71	6480	SILURO-DEVONIAN	5845-5981/6460-6468	8 5/8" @ 1422' w/300 sx cmt-4 1/2" @ 6480 w/300 sx cmt

WELL NAME: New Mexico L State Com #1 FIELD: Haystack Cisco
 LOCATION: Unit K 1980' FWL & 1980' FSL Sec 16 T6S-R27E Chaves County
 GL: 4986' ZERO: DF: 4097
 SPUD DATE: 8/19/71 COMPLETION DATE: 10/28/71
 COMMENTS: 30-005-60152

CASING PROGRAM

8 5/8" 24# K-55	1415'
4 1/4" 9.5 & 10.5	6019'

11" hole

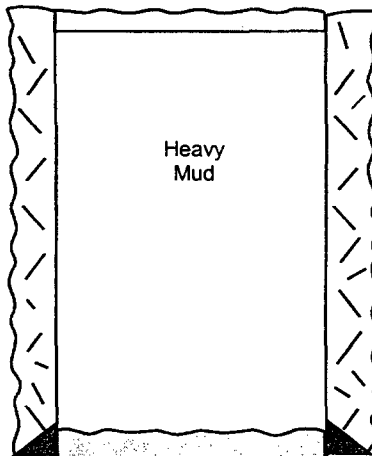

Plug @ 10' to surface w/10 sx.


TOPS

San Andres 1276'
 Glorieta 2462'
 Tubb 3880'
 Cisco 5846'

8 5/8" @ 1415' w/850 sx (did not circ., pumped H down annulus of 13 3/8 & 8 5/8' & filled to 20' of surface, filled remainder of annulus w/pea gravel.)
 Plug 1450'-1350' w/35 sx cmt

Heavy Mud

7 7/8" hole

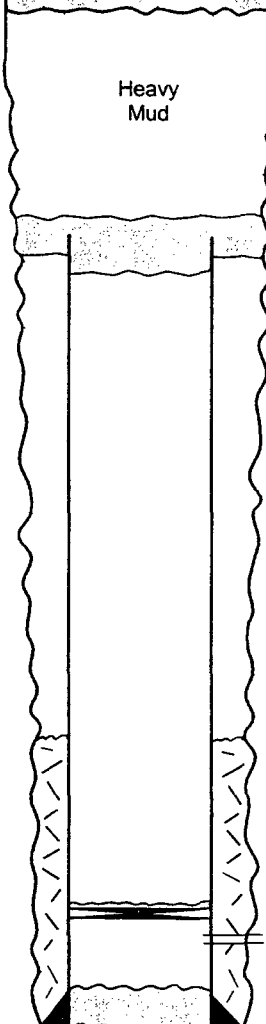

Ran free point & casing stuck @ 1940', cut @ 1902' and pulled

Plug @ 1950'-1850' w/35' cmt
 Casing cut @ 1902"

Toc @ 5060' by TS

CIBP @ 5800' w/4 sx cmt

Perf's 5890-5902' w/2 JSPF
 Acidize: 250 g 15%
 Re-acidized 1500 g 15%
 Re-acidized 5000 series 70 type 20

Not to Scale
 10/22/03
 Cam

4 1/4" @ 6019' w/325 sx Class "C" c

TD 6020'


WELL NAME: State "16" #1 **FIELD:** Und. Haystack Silurian Devonian
LOCATION: 1980' FSL & 660' FEL Sec 16 T6S-R27E Chaves County
GL: 4114.3' **ZERO:** **KB:** 4123.5
SPUD DATE: 11/03/72 **COMPLETION DATE:** 11/27/72
COMMENTS: 30-005-60236

CASING PROGRAM

8 5/8" 34#	1402'
5 1/2" 17#	6549'

TOPS

Yates	314'
San Andres	1320'
Abo	4850'
Wolfcamp	5292'
Cisco (Bough C)	5852'
Mississippian	6250'
Montoya	6382'
Granite Wash	6514'

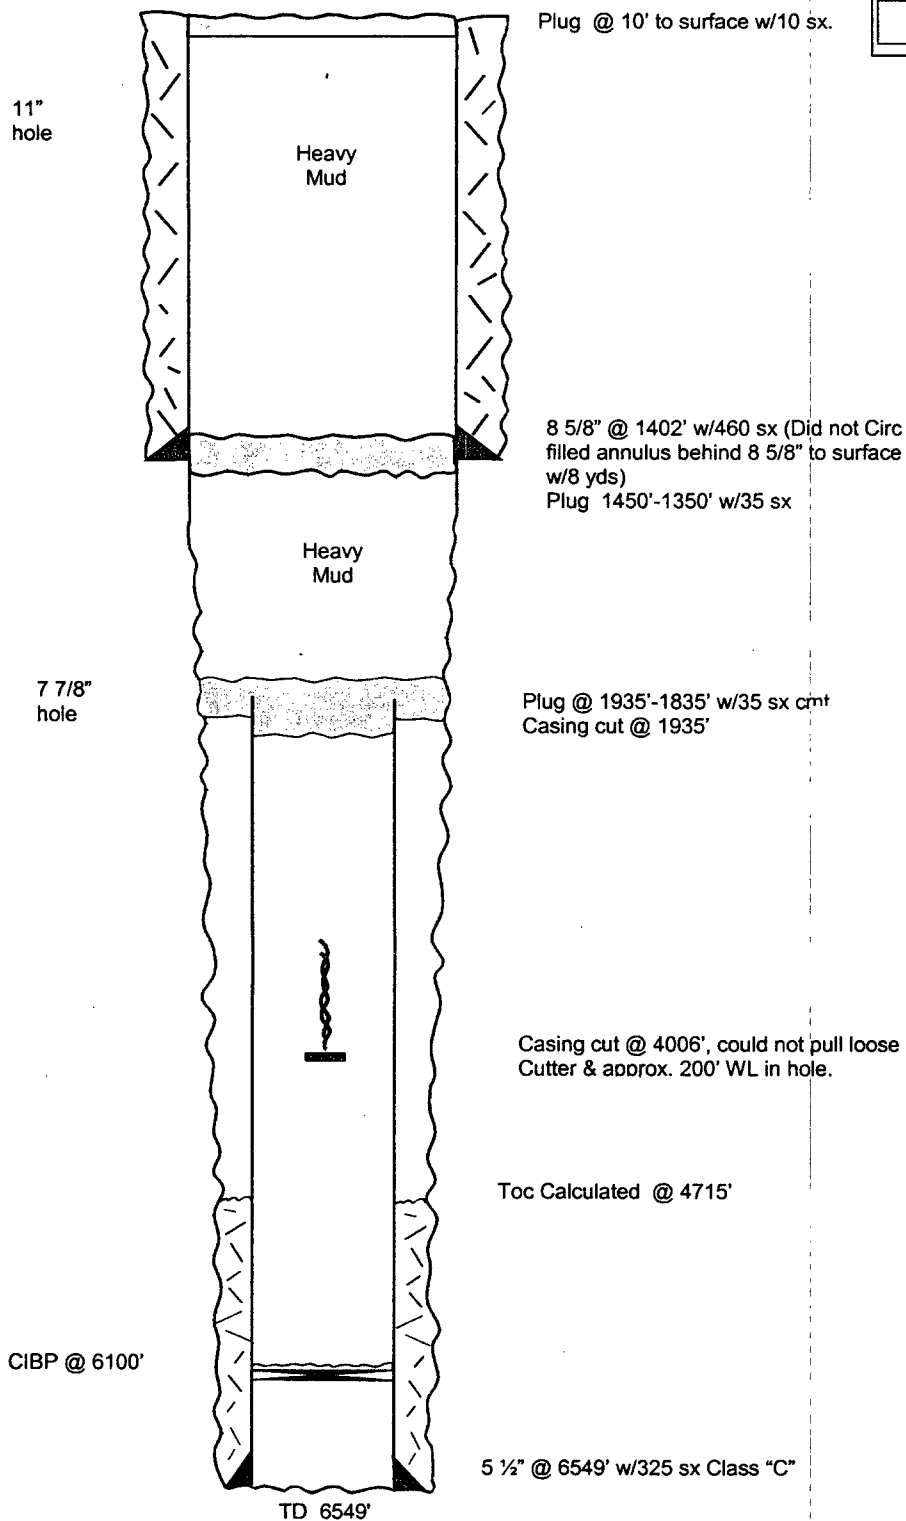

Not to Scale
 10/22/03
 Cam


WELL NAME: Bar J Federal #1 **FIELD:** Haystack Silurian Devonian
LOCATION: Unit E 1980' FNL & 660' FWL Sec 15 T6S-R27E Chaves County
GL: 4107' **ZERO:** **KB:** 4120'
SPUD DATE: 6/21/71 **COMPLETION DATE:** 7/27/71
COMMENTS: 30-005-60179

CASING PROGRAM

8 5/8" 29# H40	1422'
4 1/2" 11.5# & 9.5#	6479'

TOPS

San Andres 1338'
 Abo 4590'
 Miss 6262'

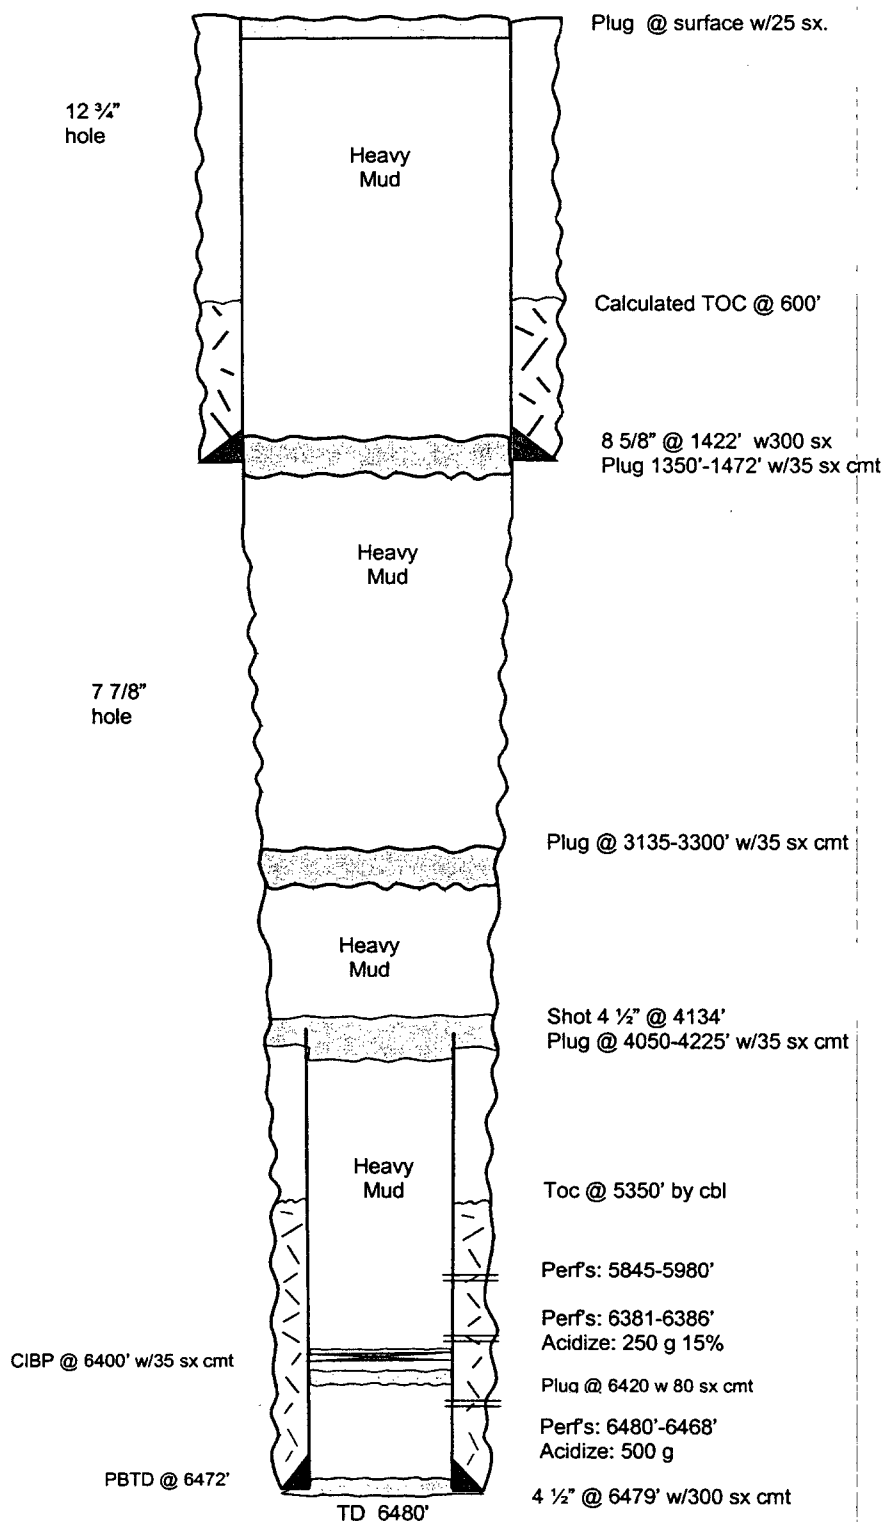

Not to Scale
 10/23/03
 Cam