

**GW - 310**

**INSPECTION  
&  
DATA**

## GW-310, Williams Four Corners North Crandell Compressor Station

**16. OCD Inspections:** The OCD performed an inspected this facility on November 19, 2008. David Bays and Brandon Powell were in attendance. All photographs referenced below are located in the attachment of this permit. The inspection concluded the following:


1. **Photo 1 & 2:** Two contaminated soil staging areas are located outside a fenced in area. Williams shall either place the staging area (land farms) within already existing fenced in area or put a fence are this staging area.
2. **Photo 3:** A below grade tank within the Dehydrator fenced in area is missing a cap for its leak detection system. Williams shall cover with appropriate cover and properly maintain inspection of the system.
3. **Photo 4:** A berm within the dehydrator area has been compromised. It appears that a vehicle has driven over the bermed area. Williams shall adequately reconfigure their berms to meet permit conditions.

Williams Four Corners shall submit a report with resolutions to the findings of this inspection stated above within **90 days** from this permit date, by **March 3, 2009**. The overall facility is in excellent condition. The OCD commends Williams Four Corners for the overall status of this facility.

Photos are attached to the permit (llowe)

① 11.19.08

GW-310 North Crandell

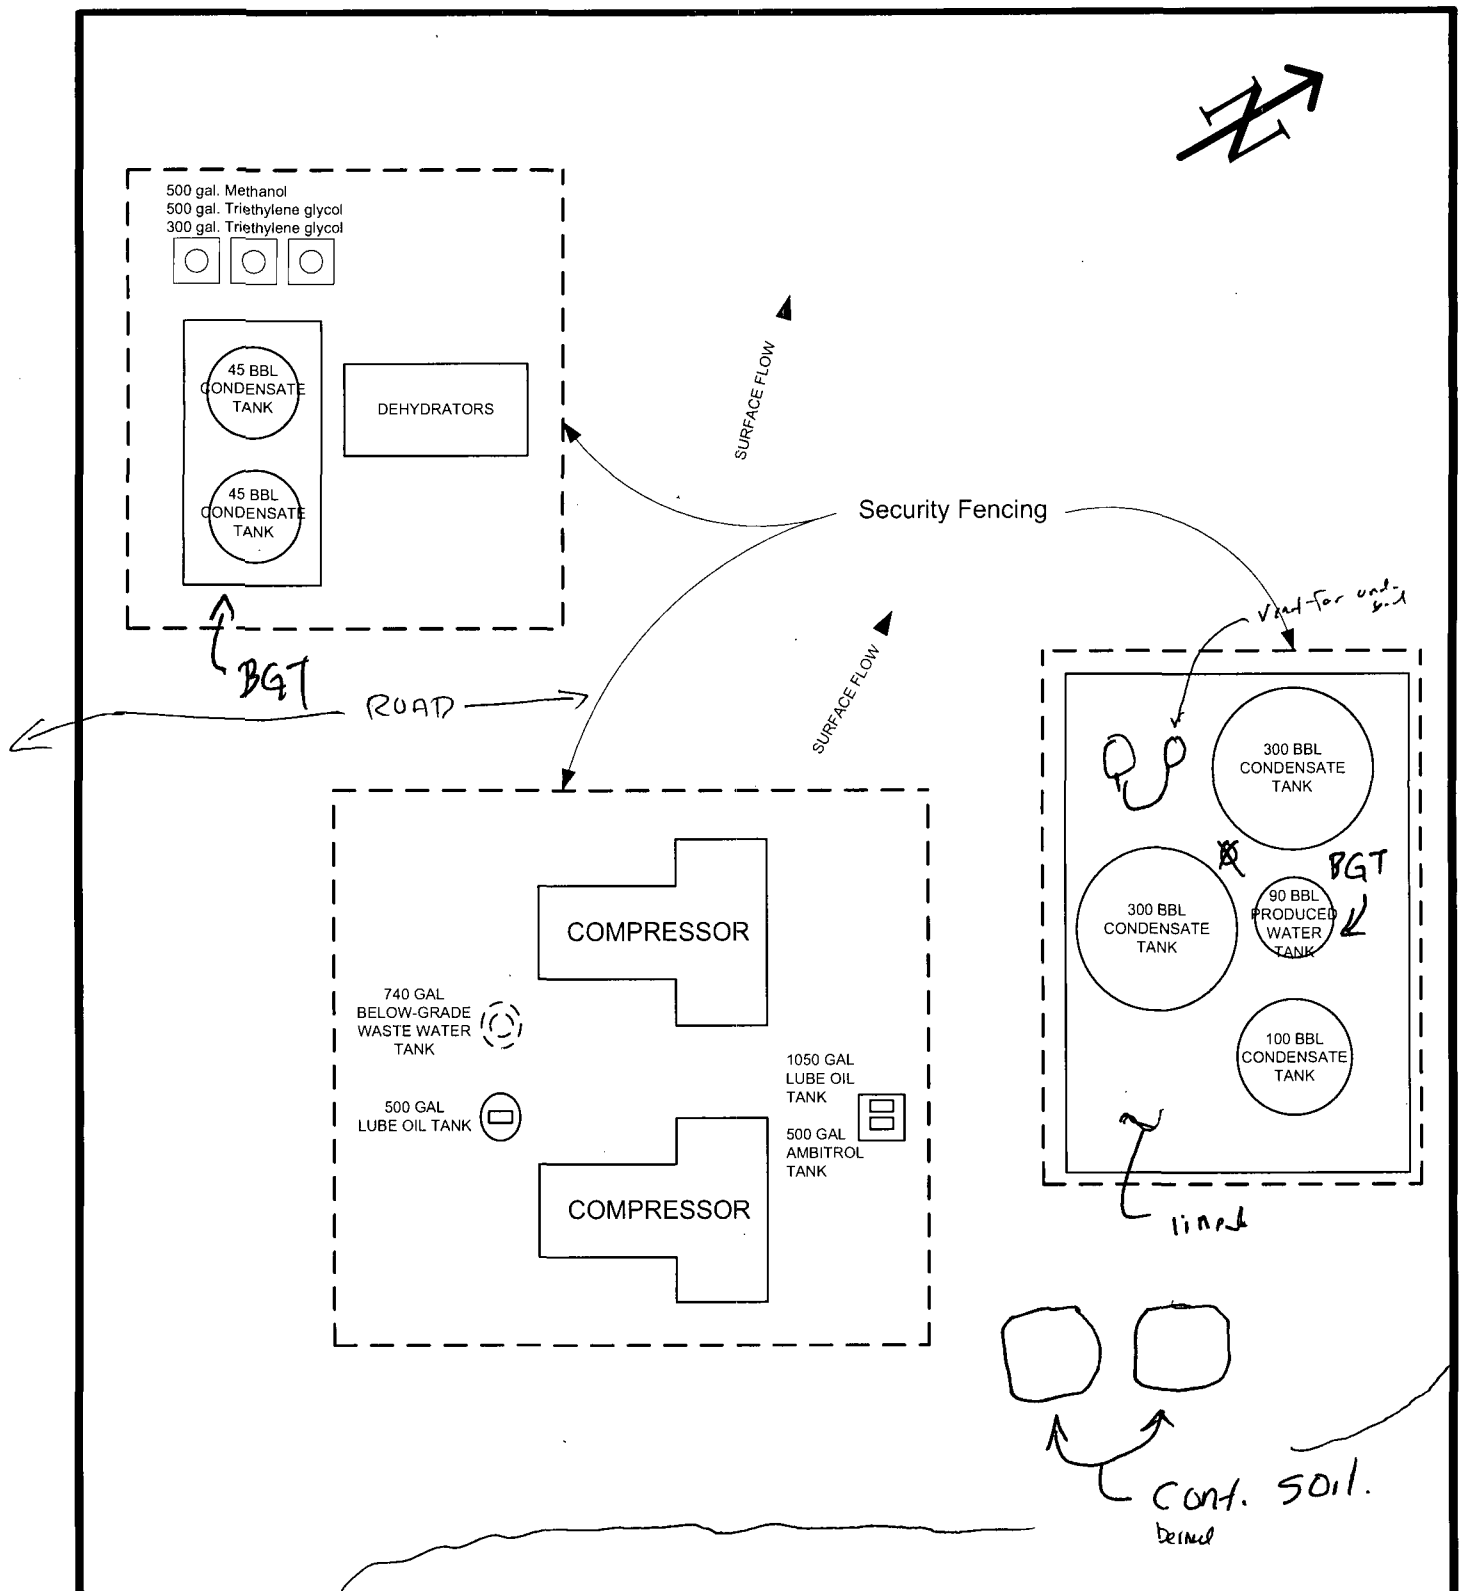

**Williams**

**Figure 2 Site Plan**  
**North Crandell Compressor Station**  
Not to Scale