
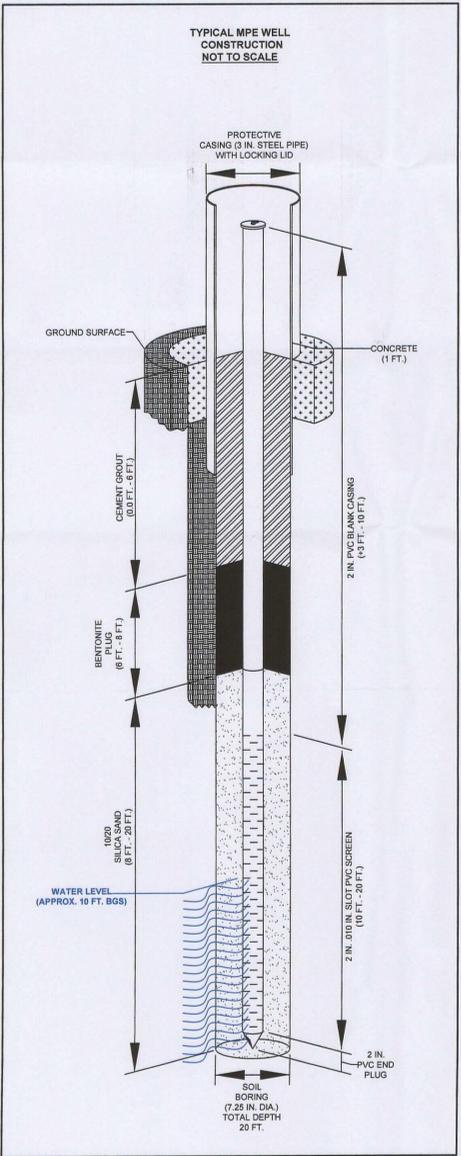


GW - 55


WORK PLANS
Figure 11

May 4, 2009

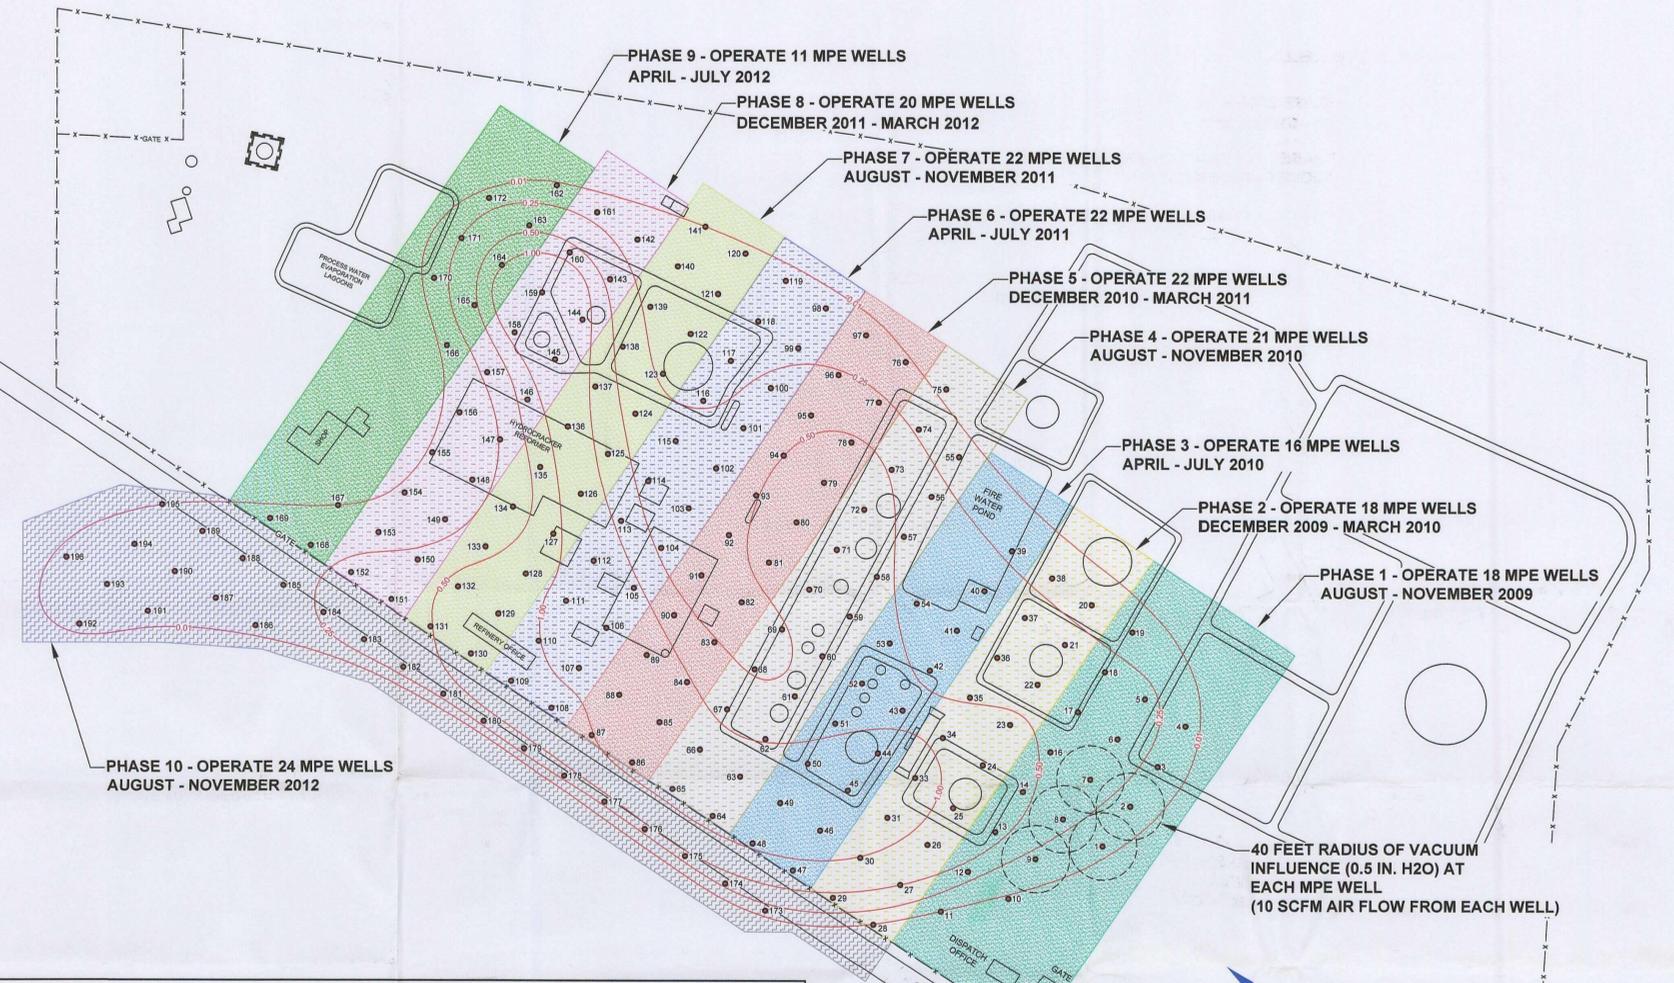

LEGEND

- 0.50- FREE PRODUCT THICKNESS CONTOUR IN FEET
- 11 ● PROPOSED MULTI-PHASE EXTRACTION WELL

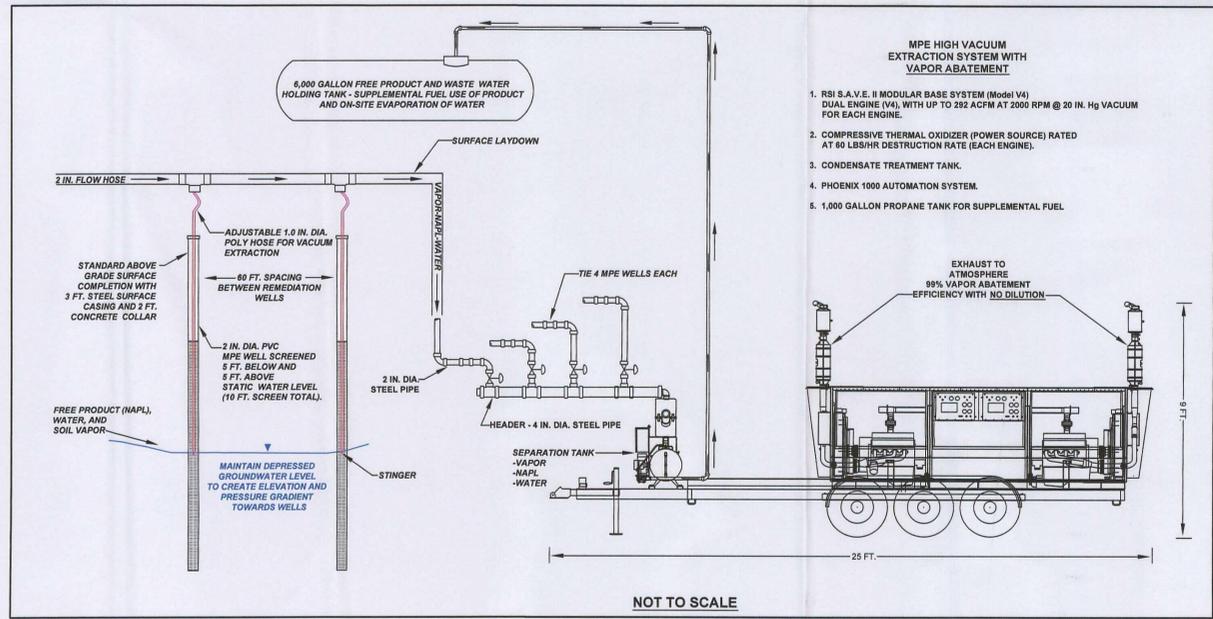

SCALE: 1" = 100 FEET

AES
Animas Environmental Services, LLC

DRAWN BY: R. Karaman	DATE DRAWN: April 28, 2009
REVISION BY: R. Karaman	DATE REVISION: April 28, 2009
CHECKED BY: R. Wilson	DATE CHECKED: April 29, 2009
APPROVED BY: E. McNulty	DATE APPROVED: May 1, 2009

FIGURE 11
PROPOSED MPE REMEDIATION SYSTEM
THRIFTWAY REFINERY
626 ROAD 5500
BLOOMFIELD, NEW MEXICO