


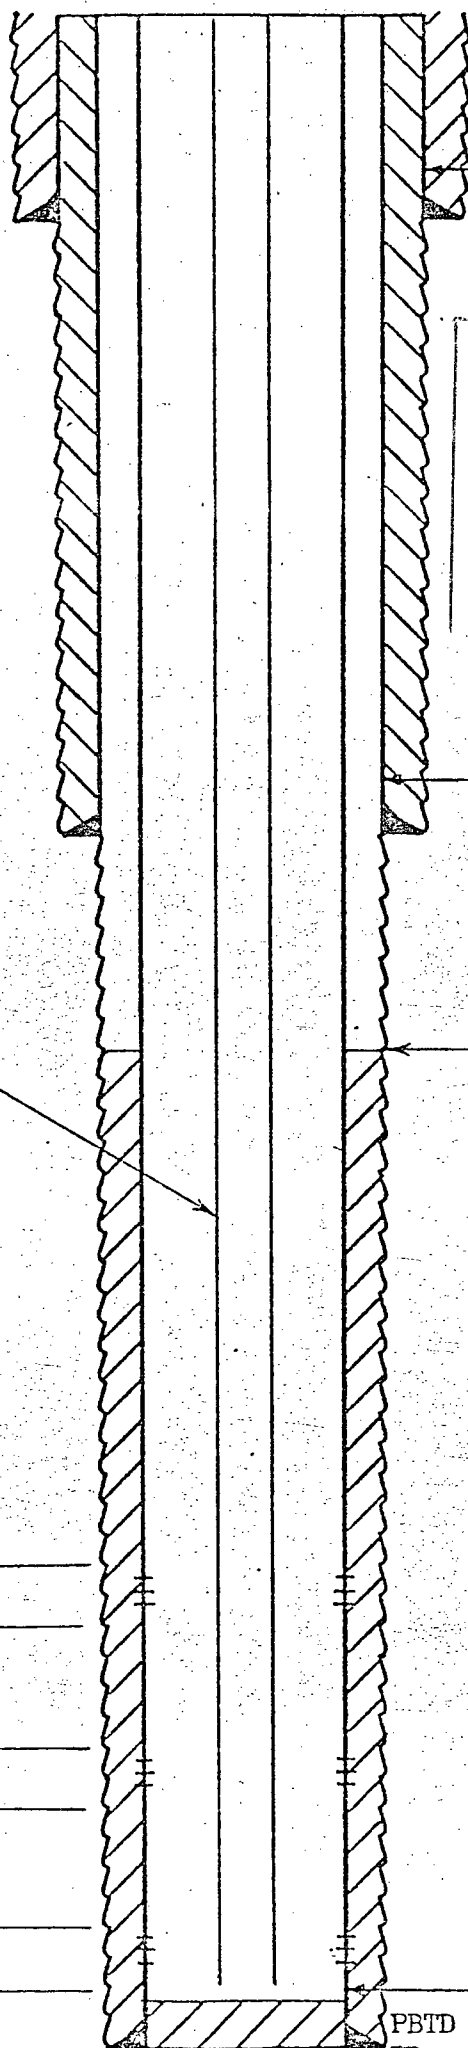

13-3/8" csg. set @ 315'
Cmt. circulated

PETROLEUM & NATURAL GAS
OIL & GAS DIVISION

Case No. 7878

Submitted by Texaco Inc

Hearing Date 5-25-83

9-5/8" csg. set @ 2100'
Cmt. circulated

Top of cmt. @ 3285' By T.S.

RUN
2-7/8" tbg. w/rod pump
to 7060'

BLINEBRY

Perf: 5556' - 5730'

TUBB

Perf: 6100' - 6220'

DRINKARD

Perf: 6419' - 6974'

PBTD 7066'
TD 7105'


7" csg. set @ 7105'
Cmt. top @ 3285' By T.S.

PROPOSED COMPLETION

TEXACO Inc.

A.H. BLINEBRY FED. NCT-4 NO. 1
BLINEBRY, TUBB & DRINKARD FIELDS
IEA COUNTY, NEW MEXICO

JAH/CRC 4-18-83

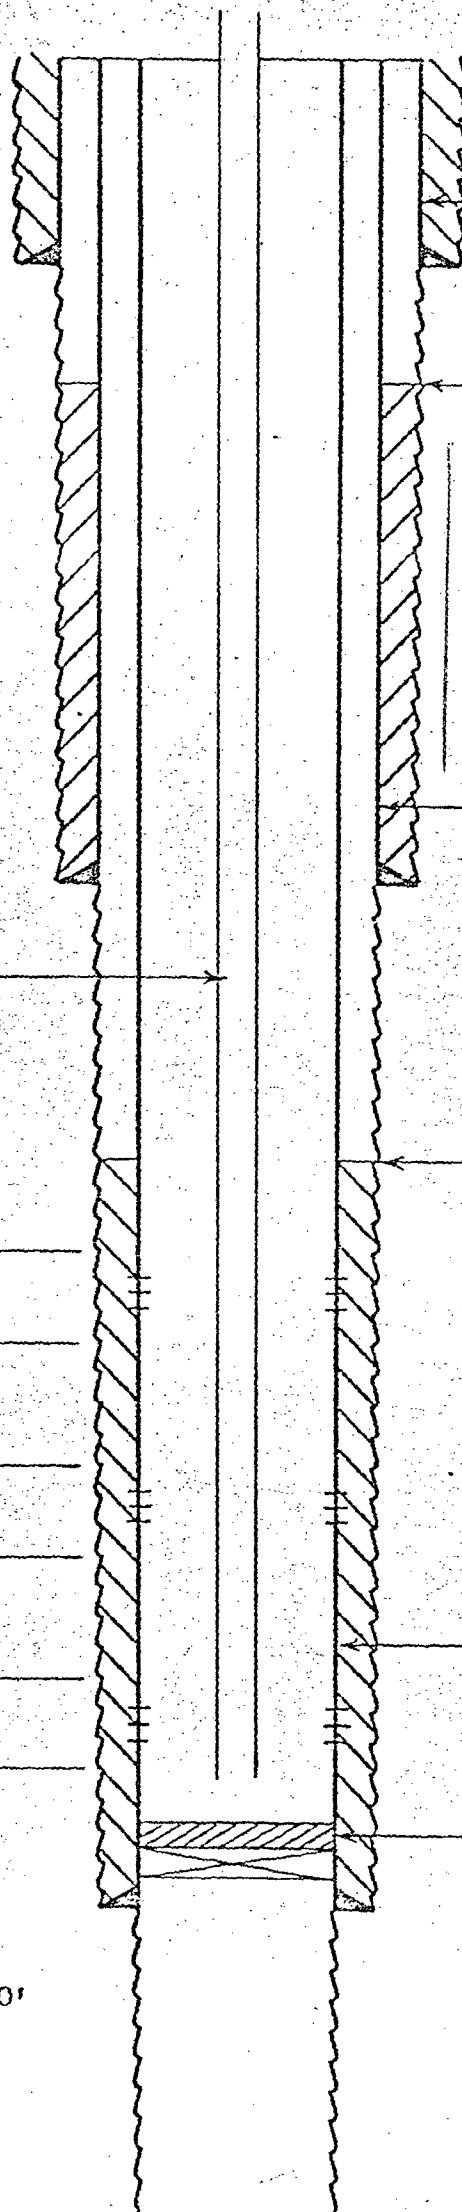

13-3/8" csg. set @ 284'
Cmt. circulated

Cmt. top @ 450'

TEXACO INC. NO. 5
CR 100

CASE NO. 7879

Submitted by Texaco Inc

Hearing Date 5-25-83

8-5/8" csg. set @ 2532'
Cmt. top @ 450'

COMMINGLED STRING 2-3/8"

w/rod pump @ 6570'

BLINEBRY

PERFS: 5554' - 5932'

TUBB

Perfs: 6108' - 6300'

DRINKARD

PERFS: 6349' - 6566'

Cmt top @ 5000' (Calc.)

5-1/2" csg. set @ 6870'

CIBP @ 6800' w/hydromite
on top.


OPEN HOLE 6870' - 7120'

TD 7120'

PROPOSED DOWNHOLE COMMINGLING

TEXACO Inc.
A.H. BLINEBRY FED. NCT-2 NO. 5
BLINEBRY TUBB AND DRINKARD
LEA COUNTY, NEW MEXICO

JAH/CRC 3-18-83

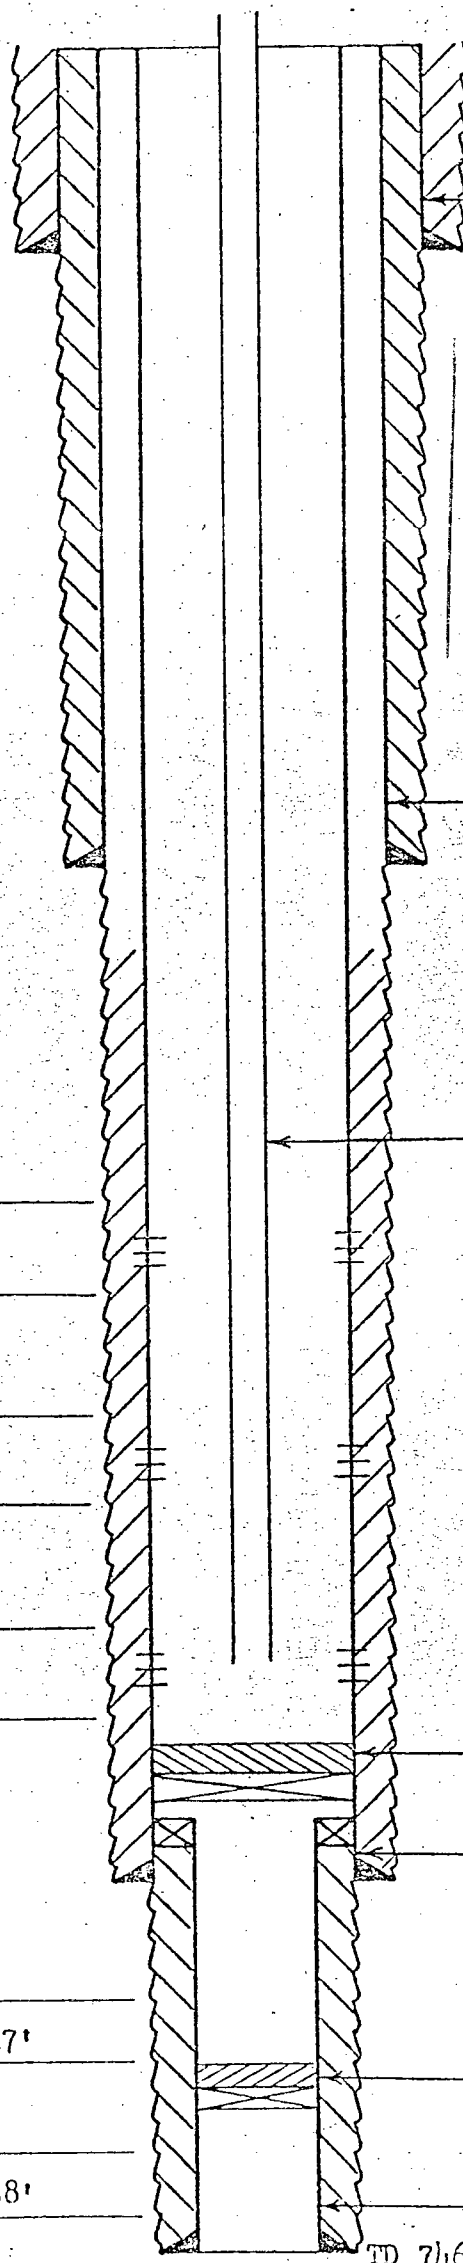

13-3/8" csg. set @ 257'
Cmt. circulated

BEFORE THE BOARD OF LAND & NATURAL RESOURCES
CIVIL DIVISION

CASE NO. 7880

Submitted by Texaco Inc

Hearing Date 5-25-83

9-5/8" csg. set @ 1650'
Cmt. circulated

2-3/8" tbg. w/rod pump
@ 6641'

BLINEBRY

NEW PERFS: 5551' - 5952'

TUBB

NEW PERFS: 6156' - 6350'

DRINKARD

PERFS: 6394' - 6627'

CIBP @ 6700' w/30' cmt.
on top.

7" csg. set @ 6893'
Cmt'd w/500 sxs.

DRINKARD

ABD. PERFS: 7121' - 7317'

GRANITE WASH

ABD. PERFS: 7410' - 7438'

CIBP @ 7390' w/50' cmt.
on top.

4-1/2" liner 6757'-7465'
Cmt'd w/125' sxs.

TD 7465'

PROPOSED DOWNHOLE COMMINGLING

TEXACO Inc.
A.H. BLINEBRY FED. NCT-1 NO. 3
BLINEBRY, TUBB & DRINKARD FIELDS
LEA COUNTY, NEW MEXICO

JAH/CRC 3-18-83