


DAKOTA PILOT DRILLING WINDOWS

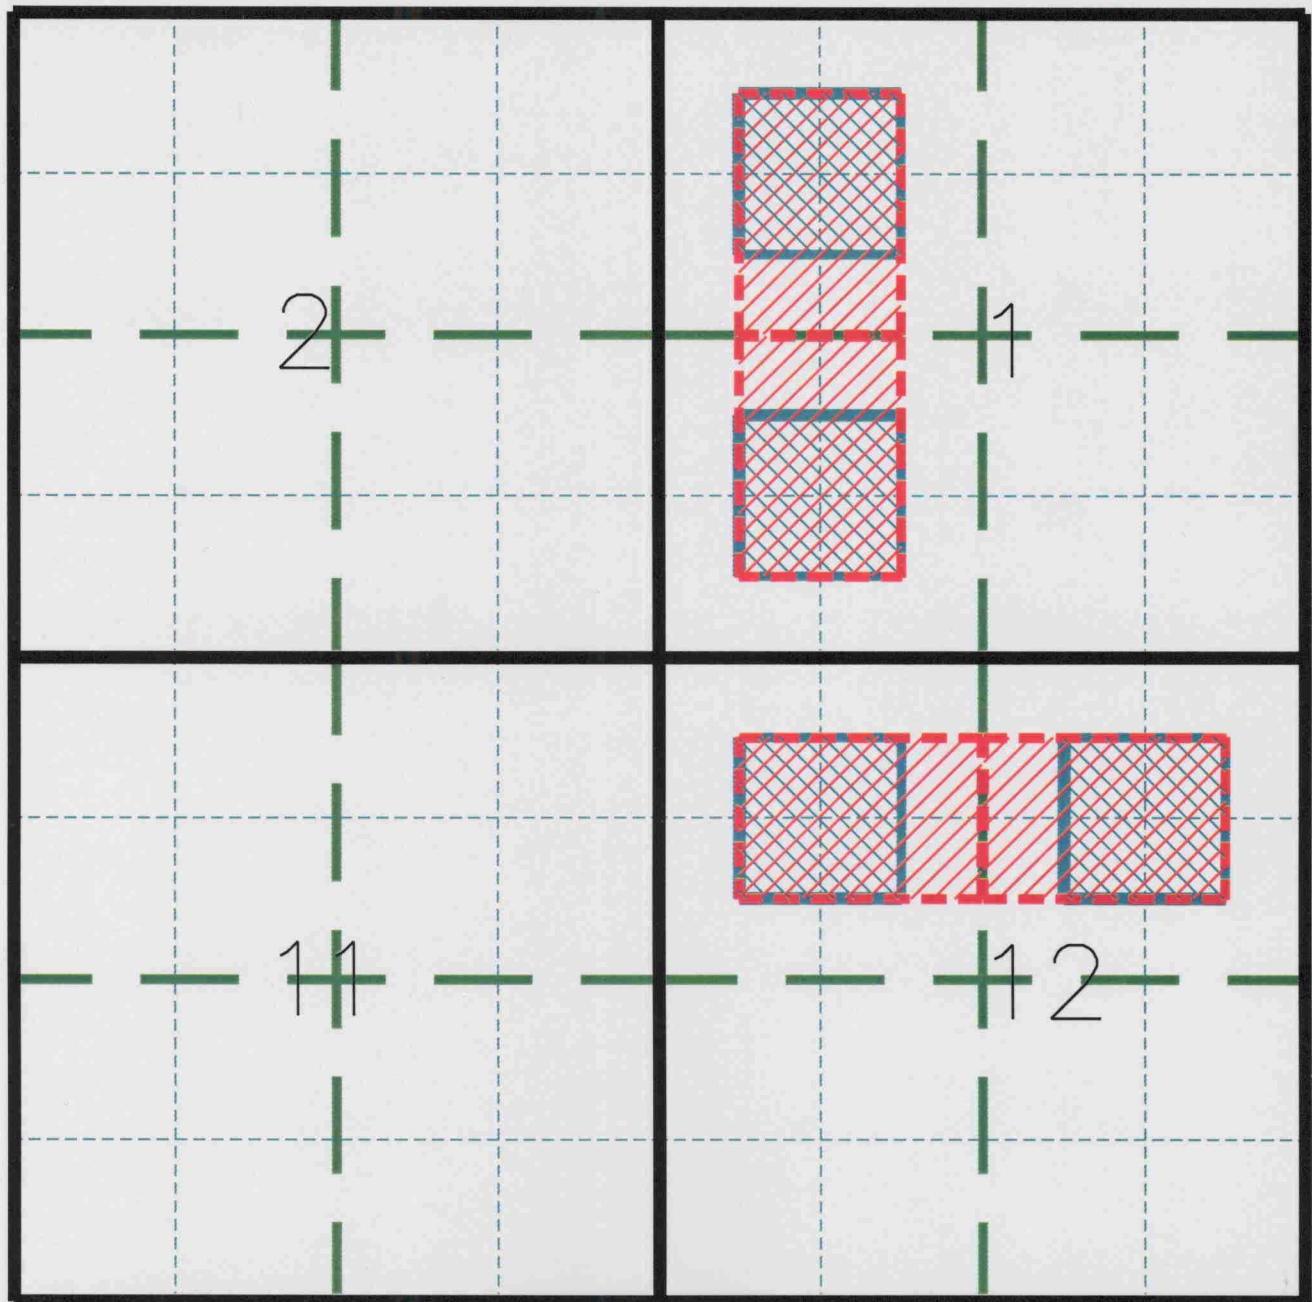

40 ACRES

Current Rules
Drilling Window
660' from Qtr Section
Less 10' from internal
boundaries



119 acres

Proposed Rules
Drilling Window
660' from GPU
Less 10' from internal
boundaries

200' NEW BLM CONSTRUCTION
200' SW/NE SECTION 14, T31N, R12W

BURLINGTON RESOURCES OIL & GAS INC.

DAVIS #7F

NW/4 SEC.11, T-31-N, R-12-W, N.M.P.M.


SAN JUAN COUNTY, NEW MEXICO

180' FNL

2465' FWL

APD MAP #1

50' NEW BLM CONSTRUCTION
NE/NW SECTION 11, T31N, R12W

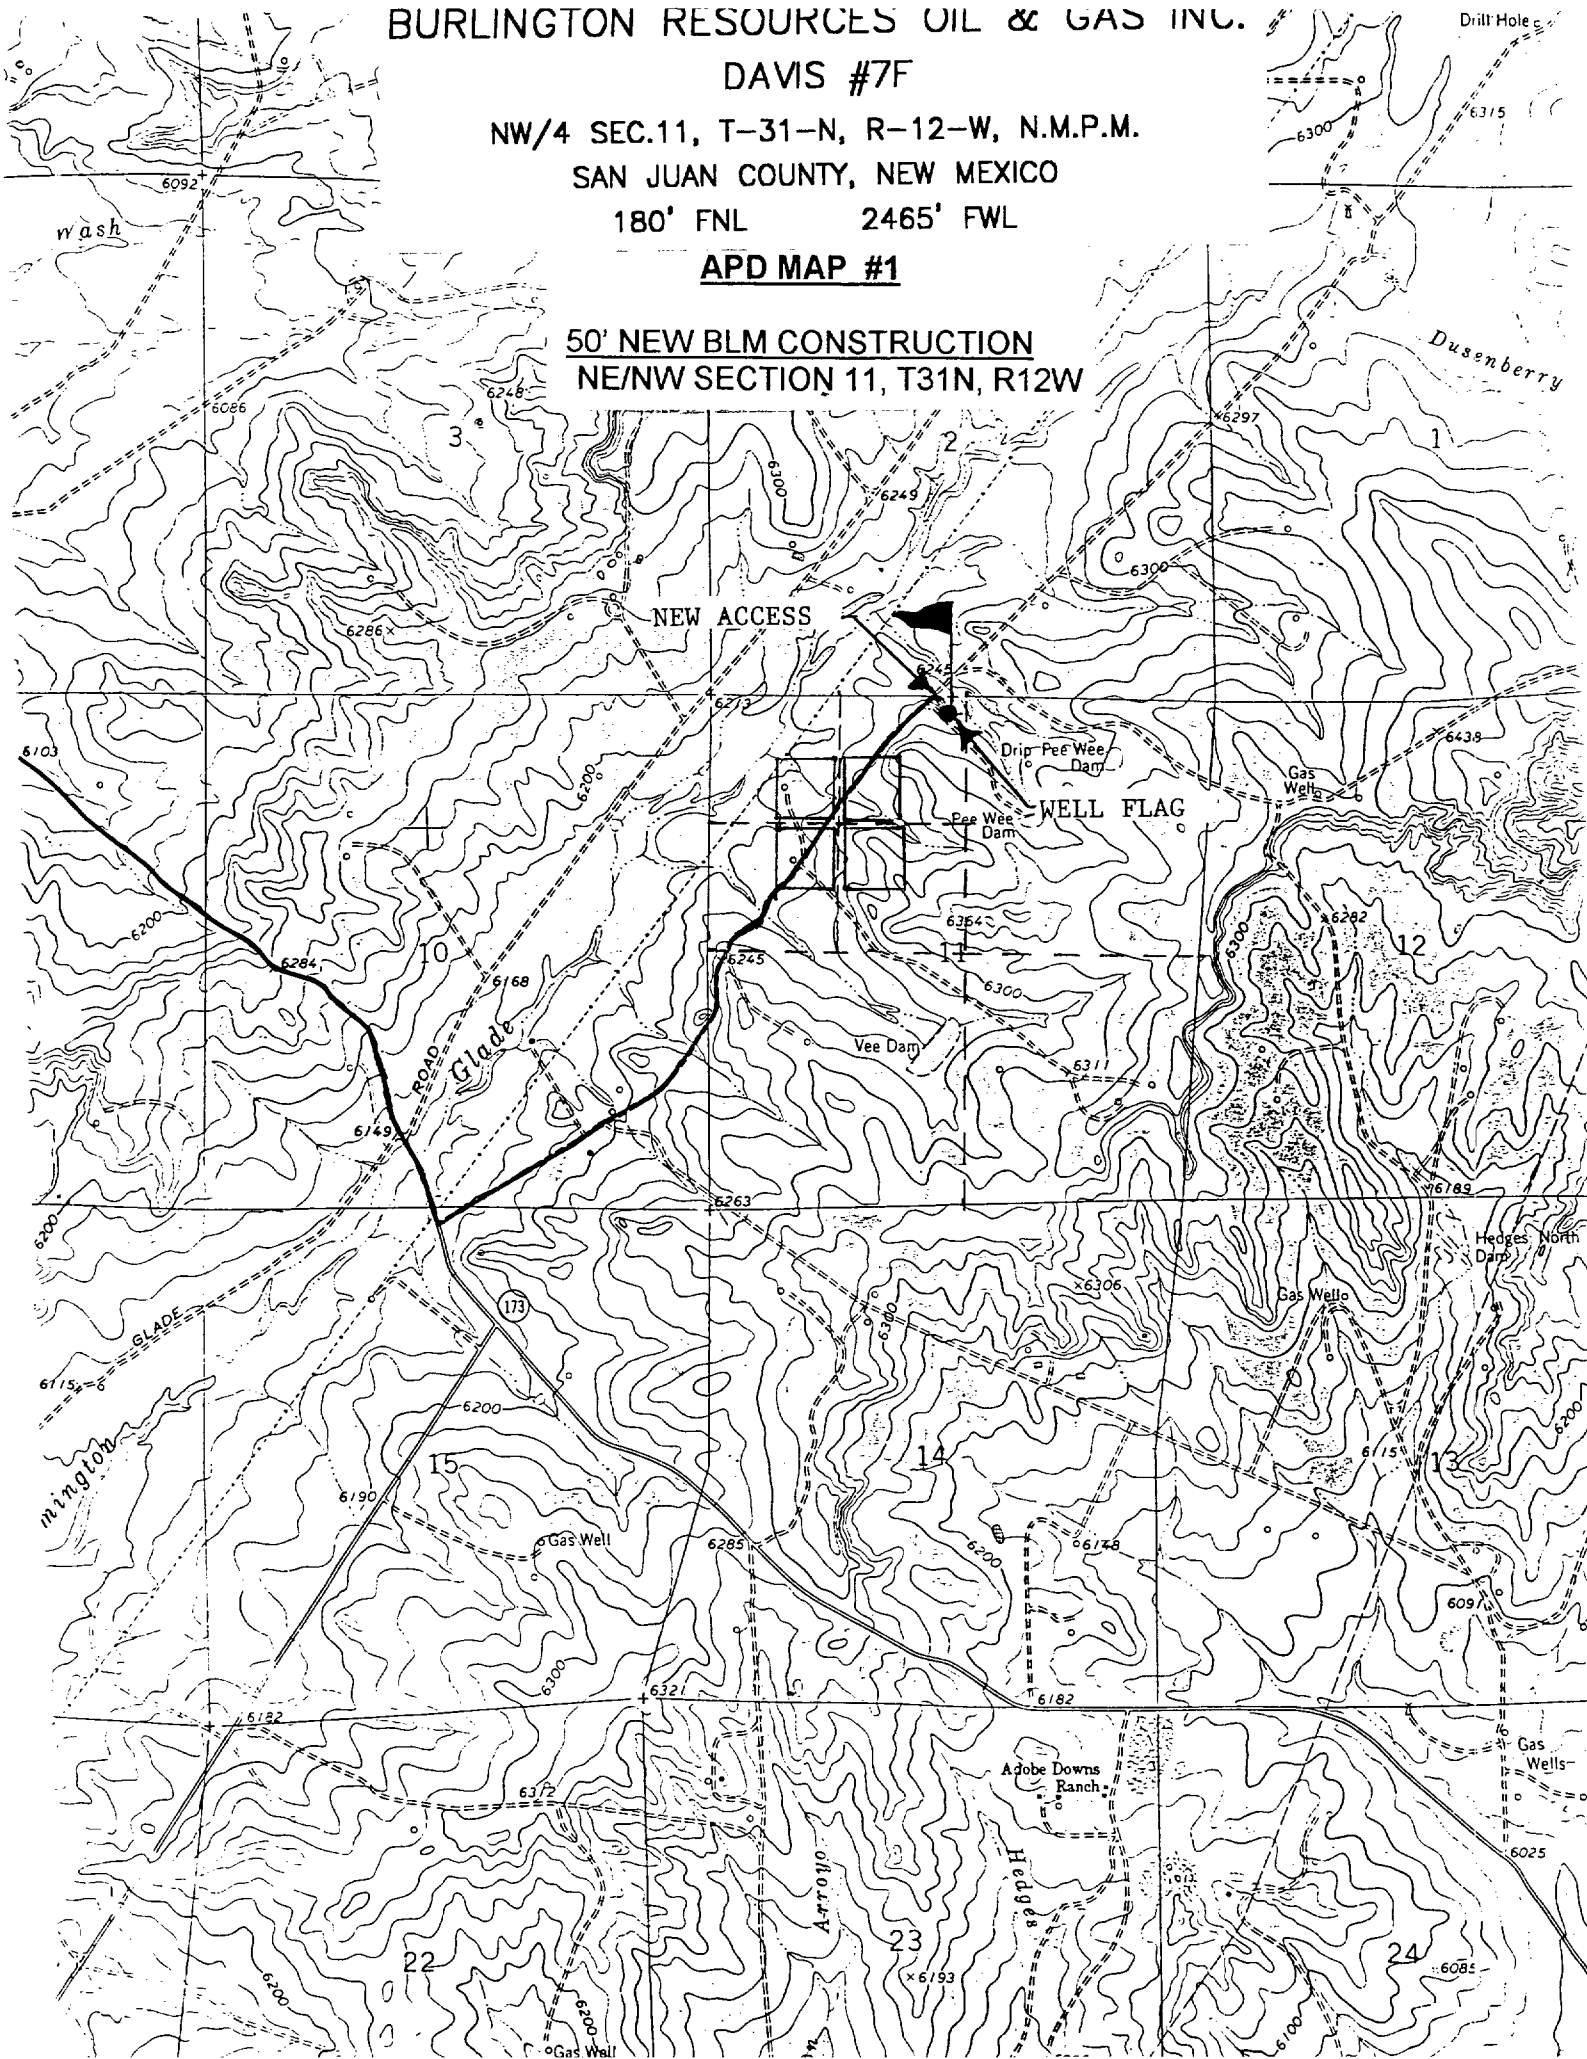

BURLINGTON OIL AND GAS, INC.

DAVIS 8R


SEC. 11, T-31-N, R-12-W, N.M.P.M.

SAN JUAN COUNTY, NEW MEXICO

2270' FSL, 2140' FEL

APD MAP #1

300' NEW B.L.M. CONSTRUCTION
300' NW/SE SECTION 11, T31N, R12W

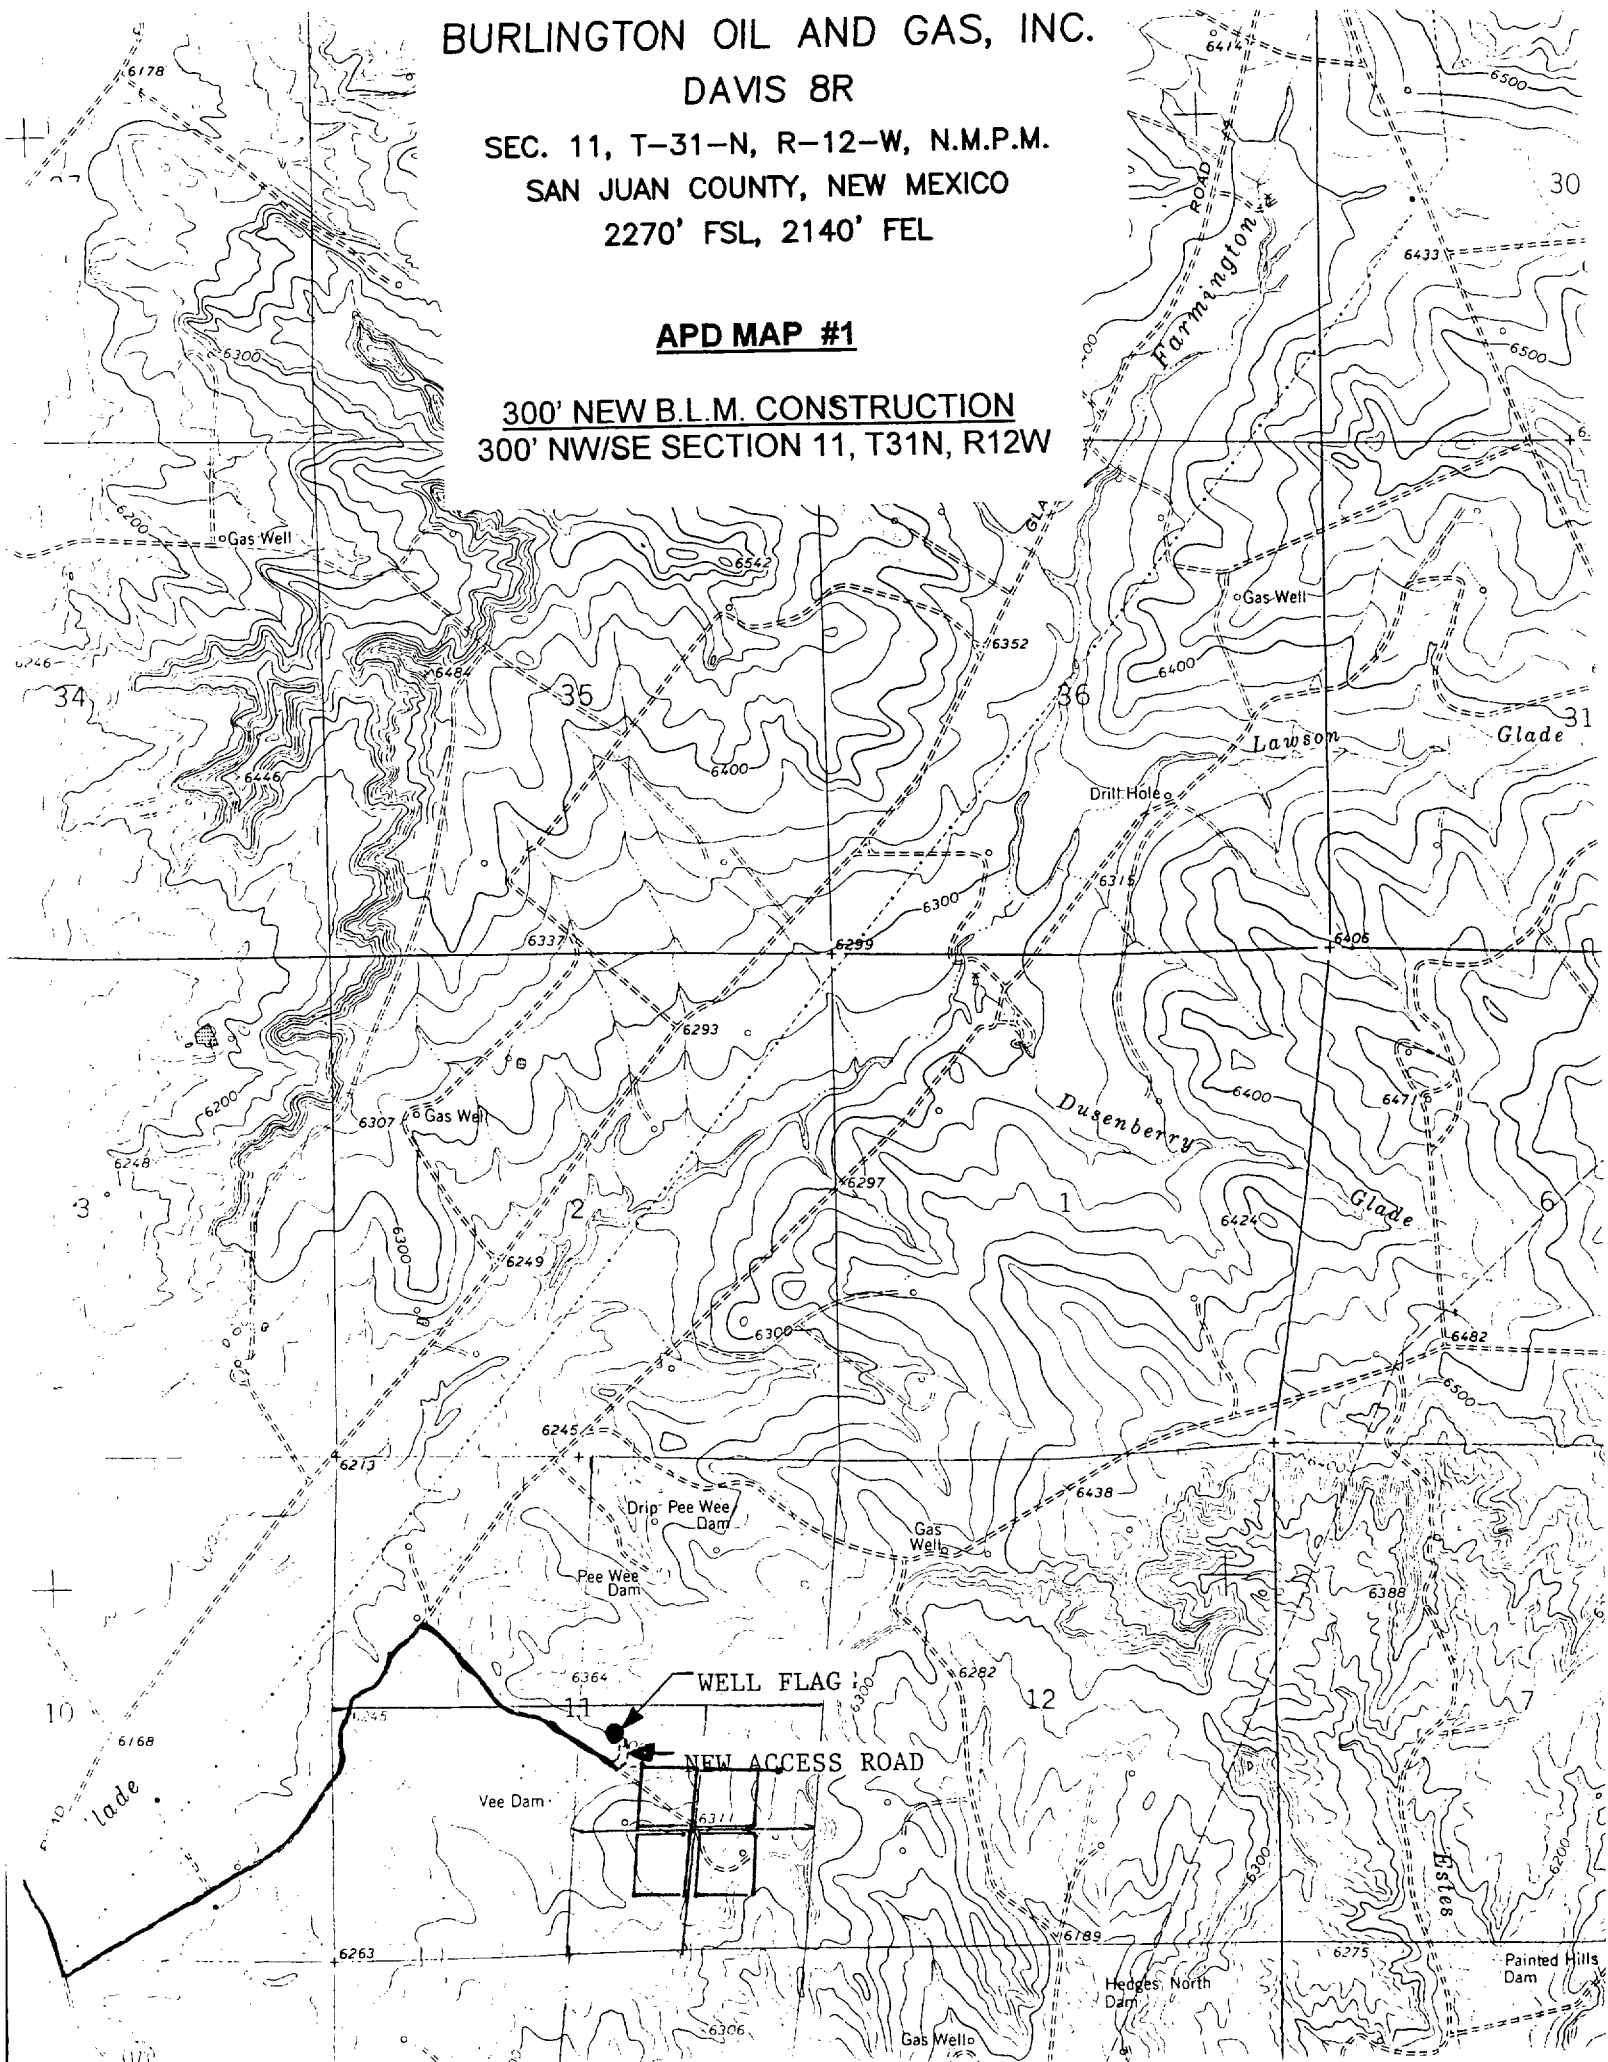

BURLINGTON RESOURCES OIL & GAS INC.

GRENIER 11F

NW/4 SEC.13, T-31-N, R-12-W, N.M.P.M.


SAN JUAN COUNTY, NEW MEXICO

965' FNL

500' FWL

APD MAP #1

300' NEW BLM CONSTRUCTION
300' NW/NW SECTION 13, T31N, R12W
100' NEW FEE CONSTRUCTION
100' SW/NW SECTION 13, T31N, R12W

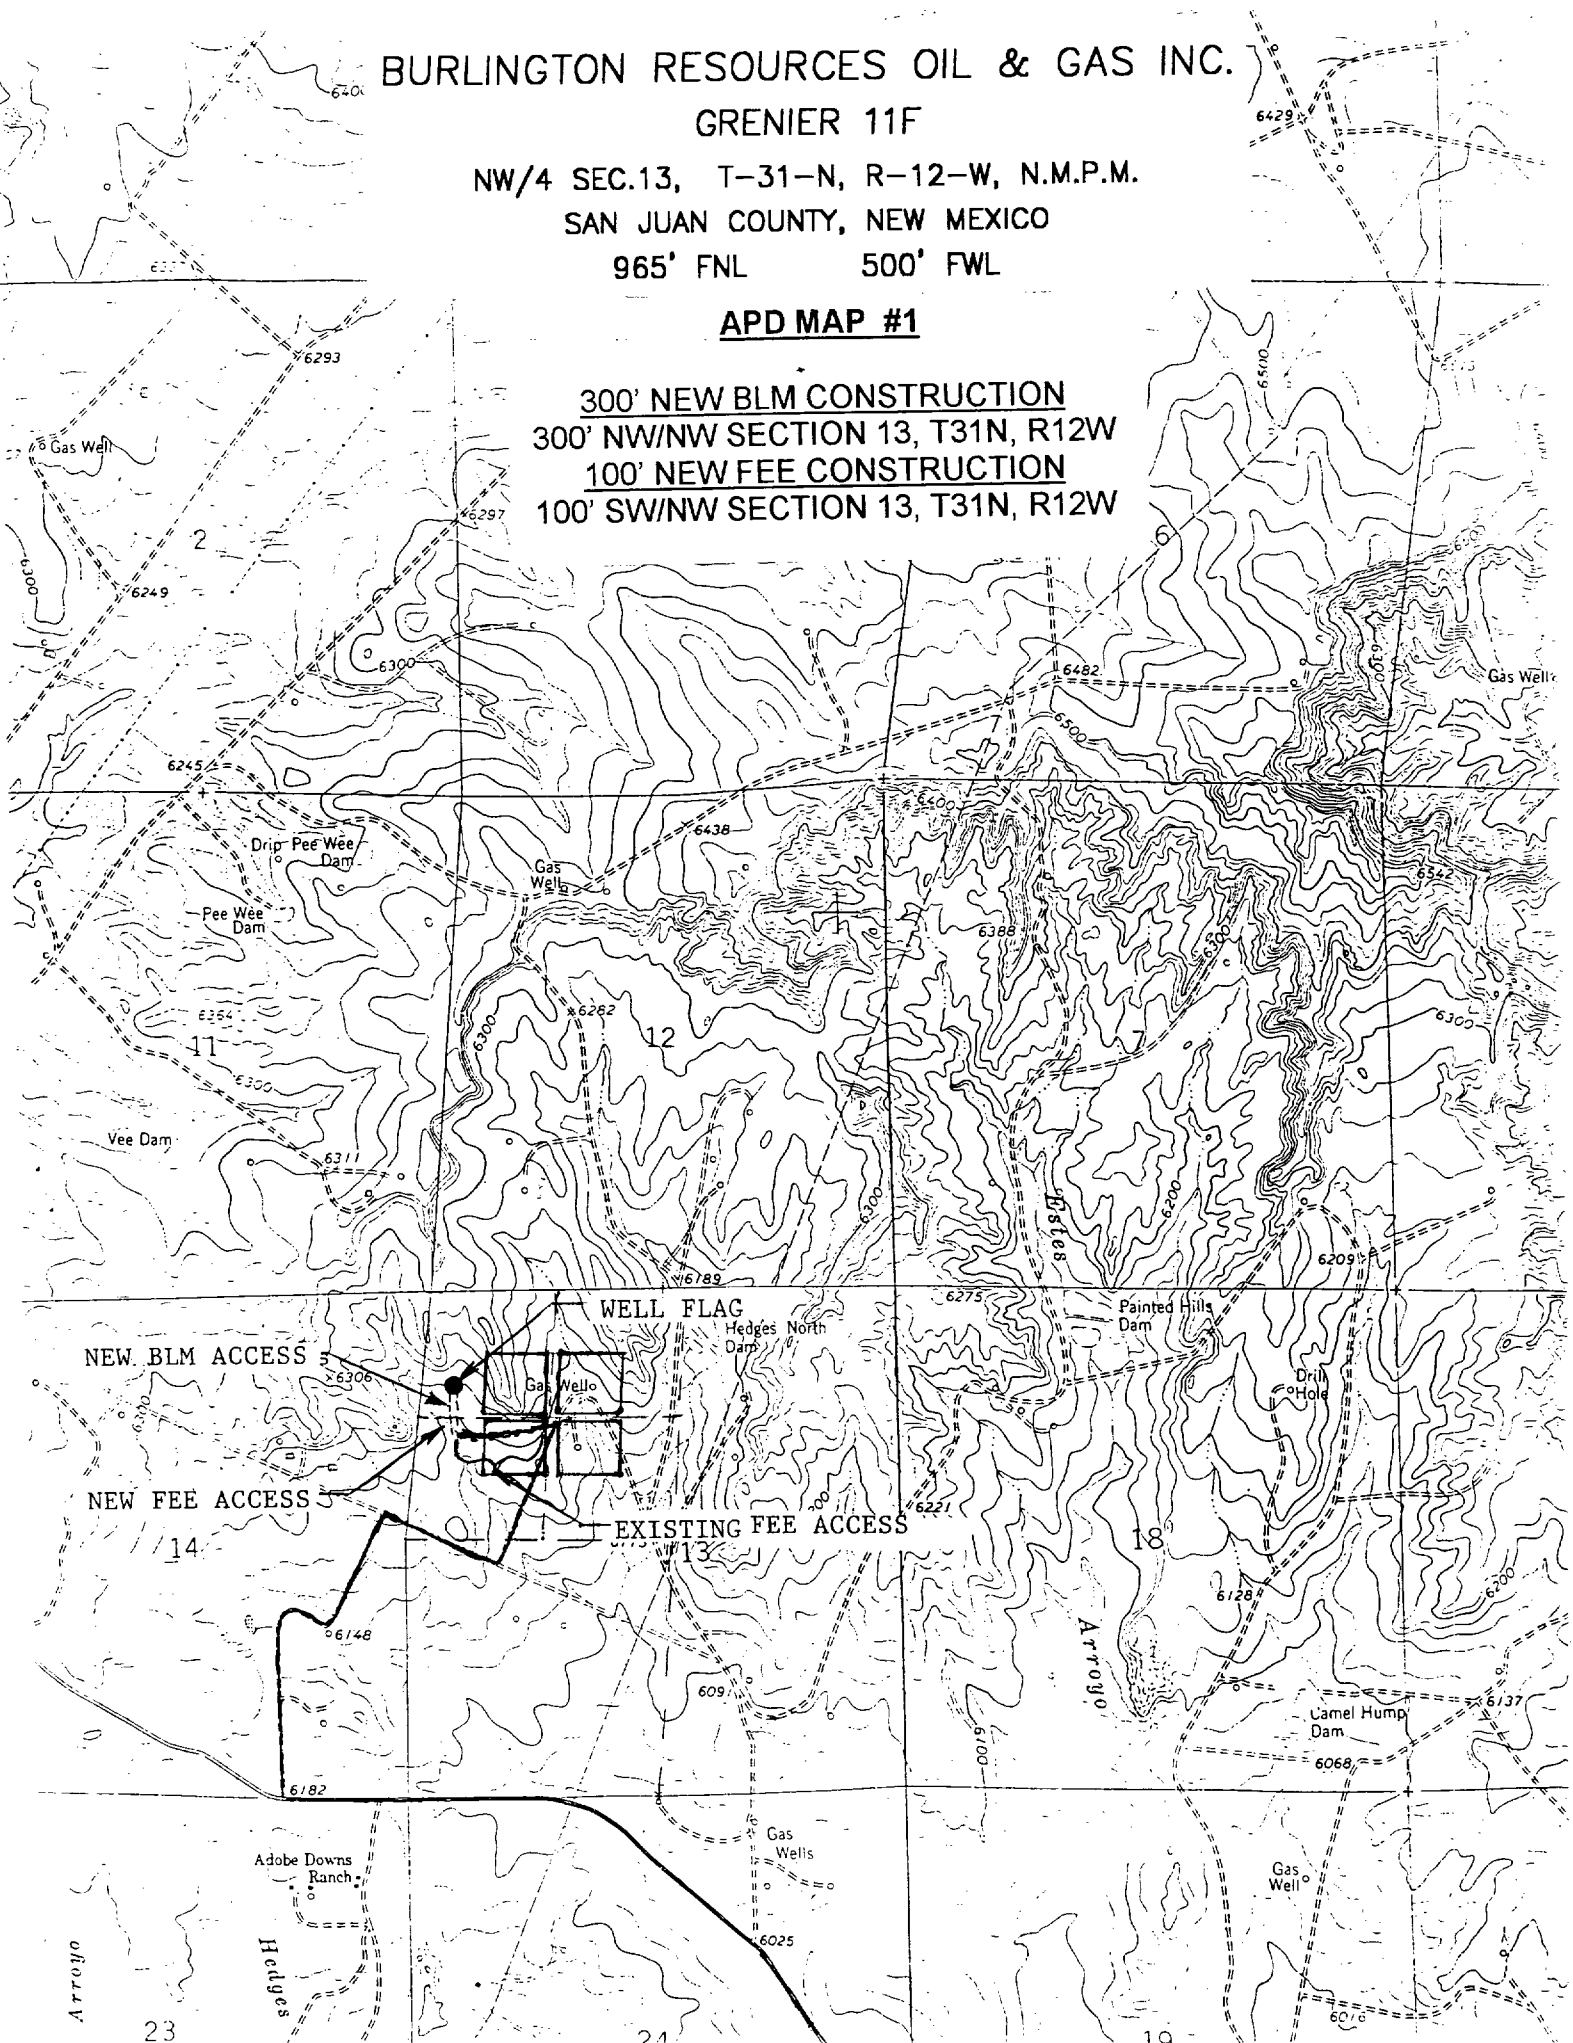

BURLINGTON OIL AND GAS, INC.

HARPER 2F

SEC. 14, T-31-N, R-12W, N.M.P.M.

SAN JUAN COUNTY, NEW MEXICO


2020' FSL, 1585' FEL

APD MAP #1

250' NEW BLM CONSTRUCTION

80' NE/SE SEC.14, T-31-N, R-12-W, N.M.P.M.

170' NW/SE SEC.14, T-31-N, R-12-W, N.M.P.M.

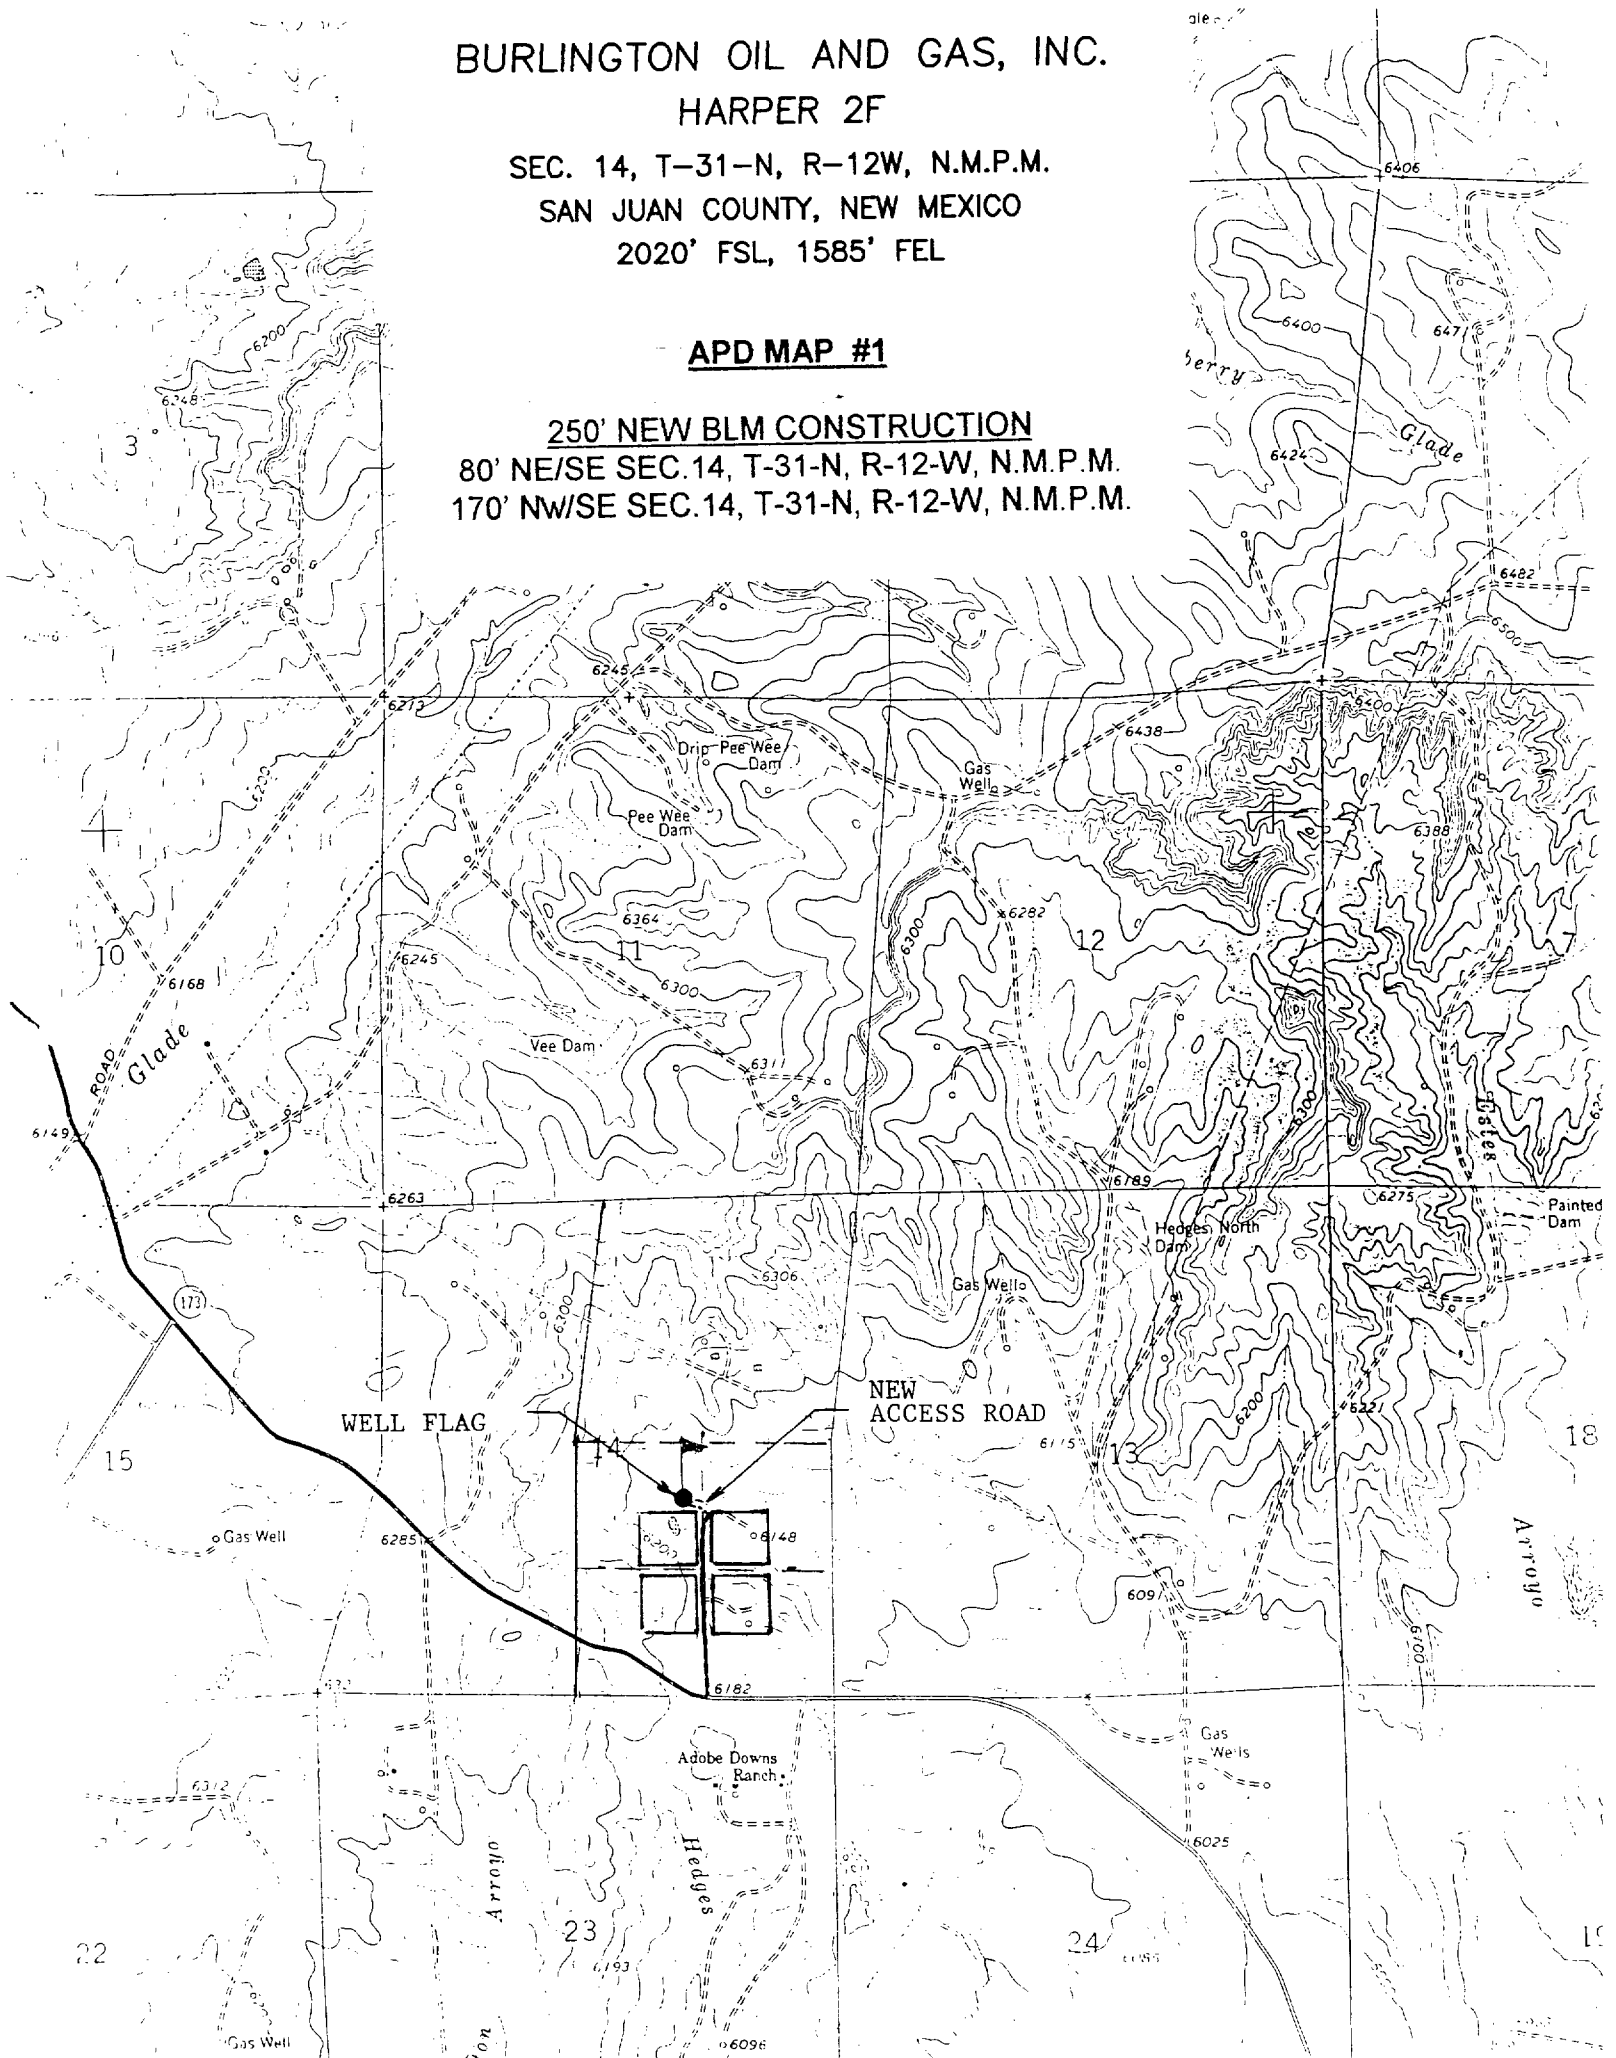

BURLINGTON OIL AND GAS, INC.

RICHARDSON #8F

SE/4 SEC. 10, T-31-N, R-12-W, N.M.P.M.,

SAN JUAN COUNTY, NEW MEXICO

2510 FSL 1915 FEL

APD MAP #1

50' NEW BLM CONSTRUCTION

50' NW/SE SEC.10, T-31-N, R-12-W, N.M.P.M.

