


FIGURE No. 1
 DUAL COMPLETION INSTALLATION
 SCALE - NONE

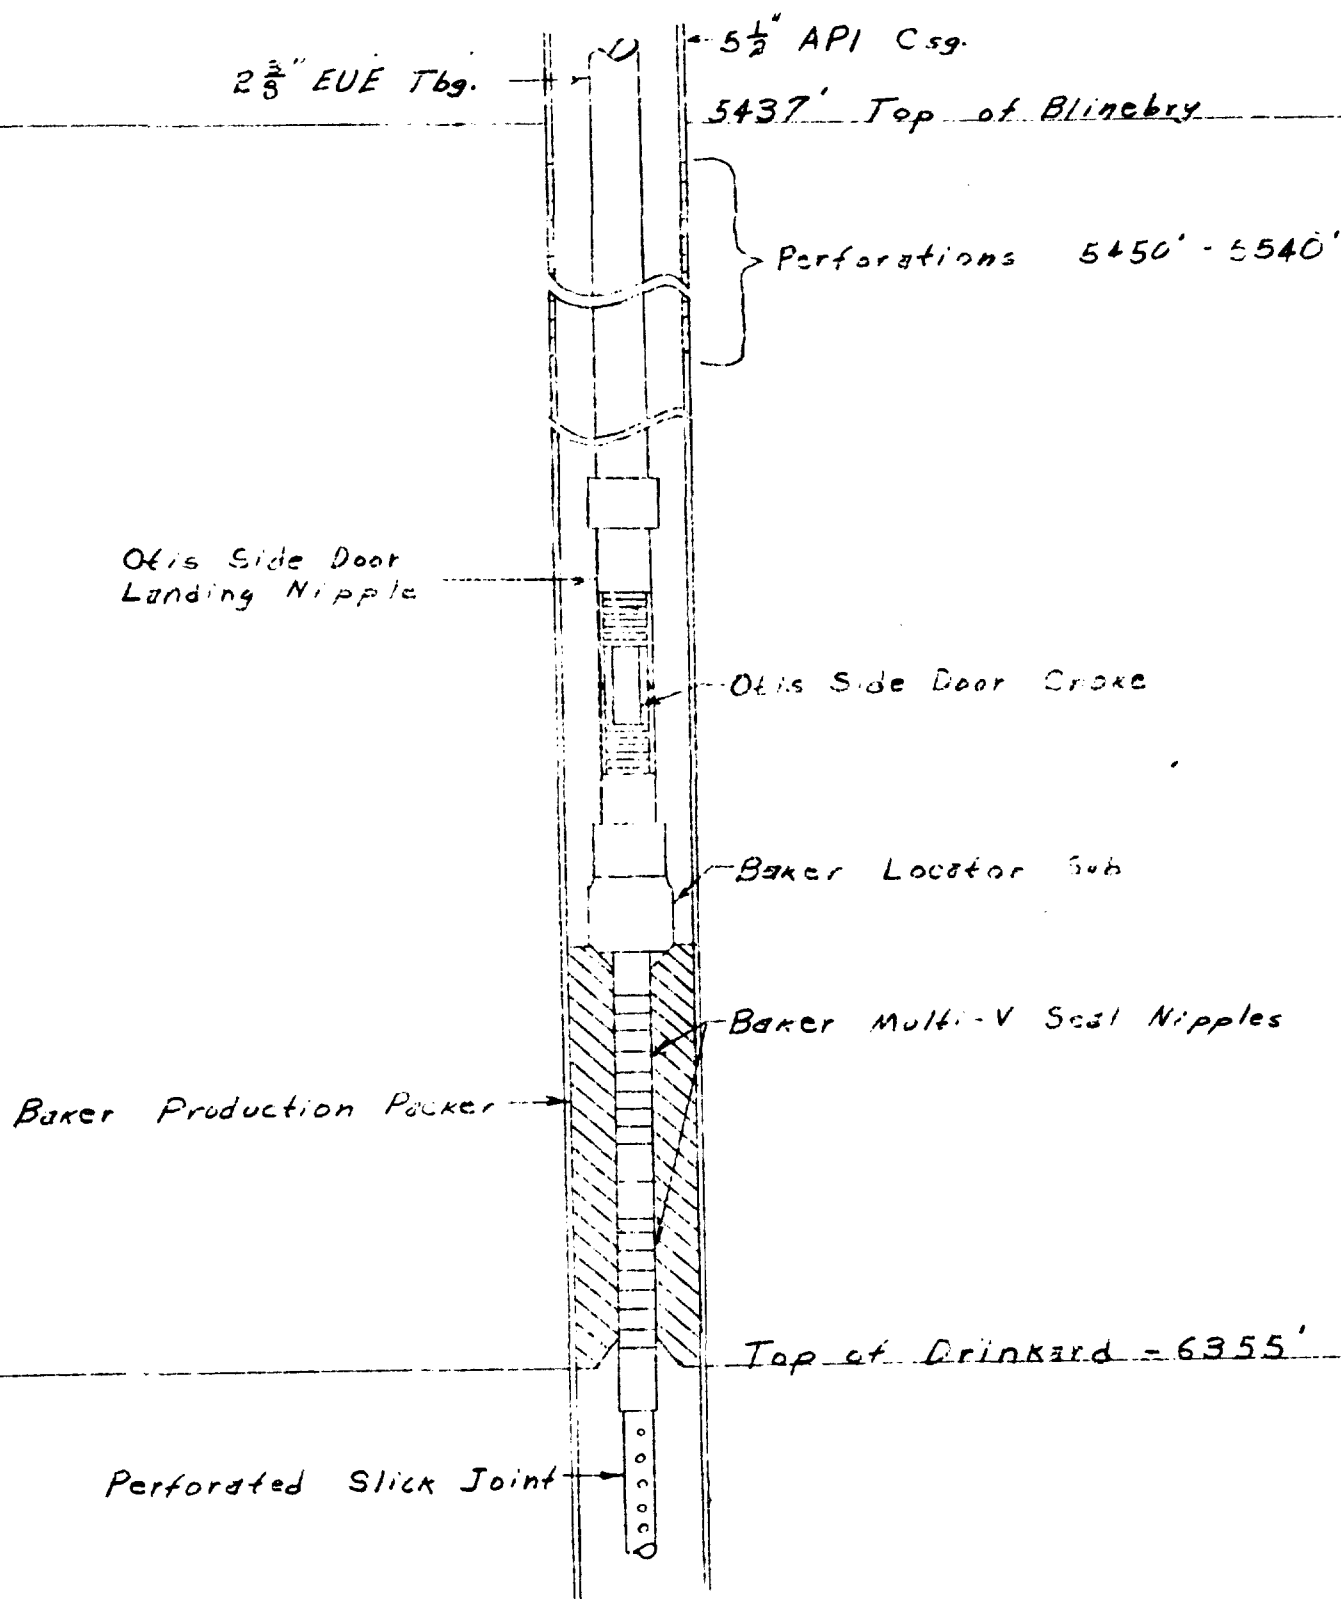

Drawn By E.M. Barnett