


EXHIBIT C: SCHEMATIC DIAGRAM OF PROPOSED
 DUAL COMPLETION - HUMBLE F. F. HARDISON B-4

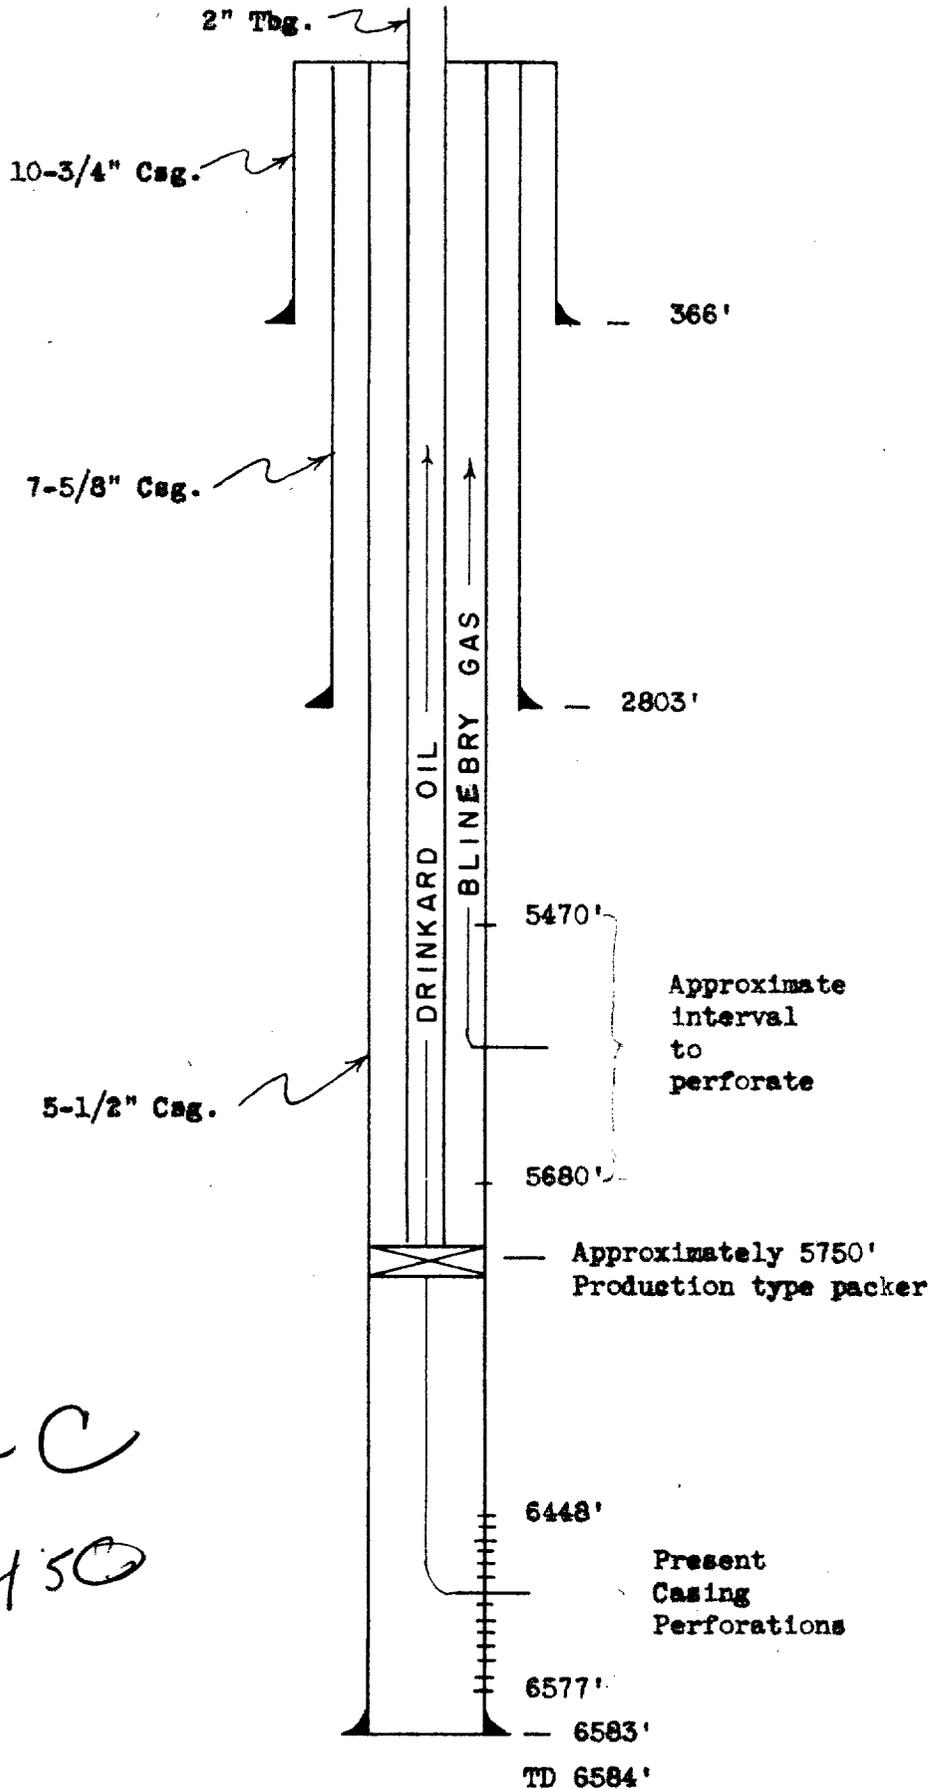

Ex C
450