


**EXHIBIT C - SCHEMATIC DIAGRAM OF PROPOSED DUAL
COMPLETION - HUMBLE NEW MEXICO STATE V-2**

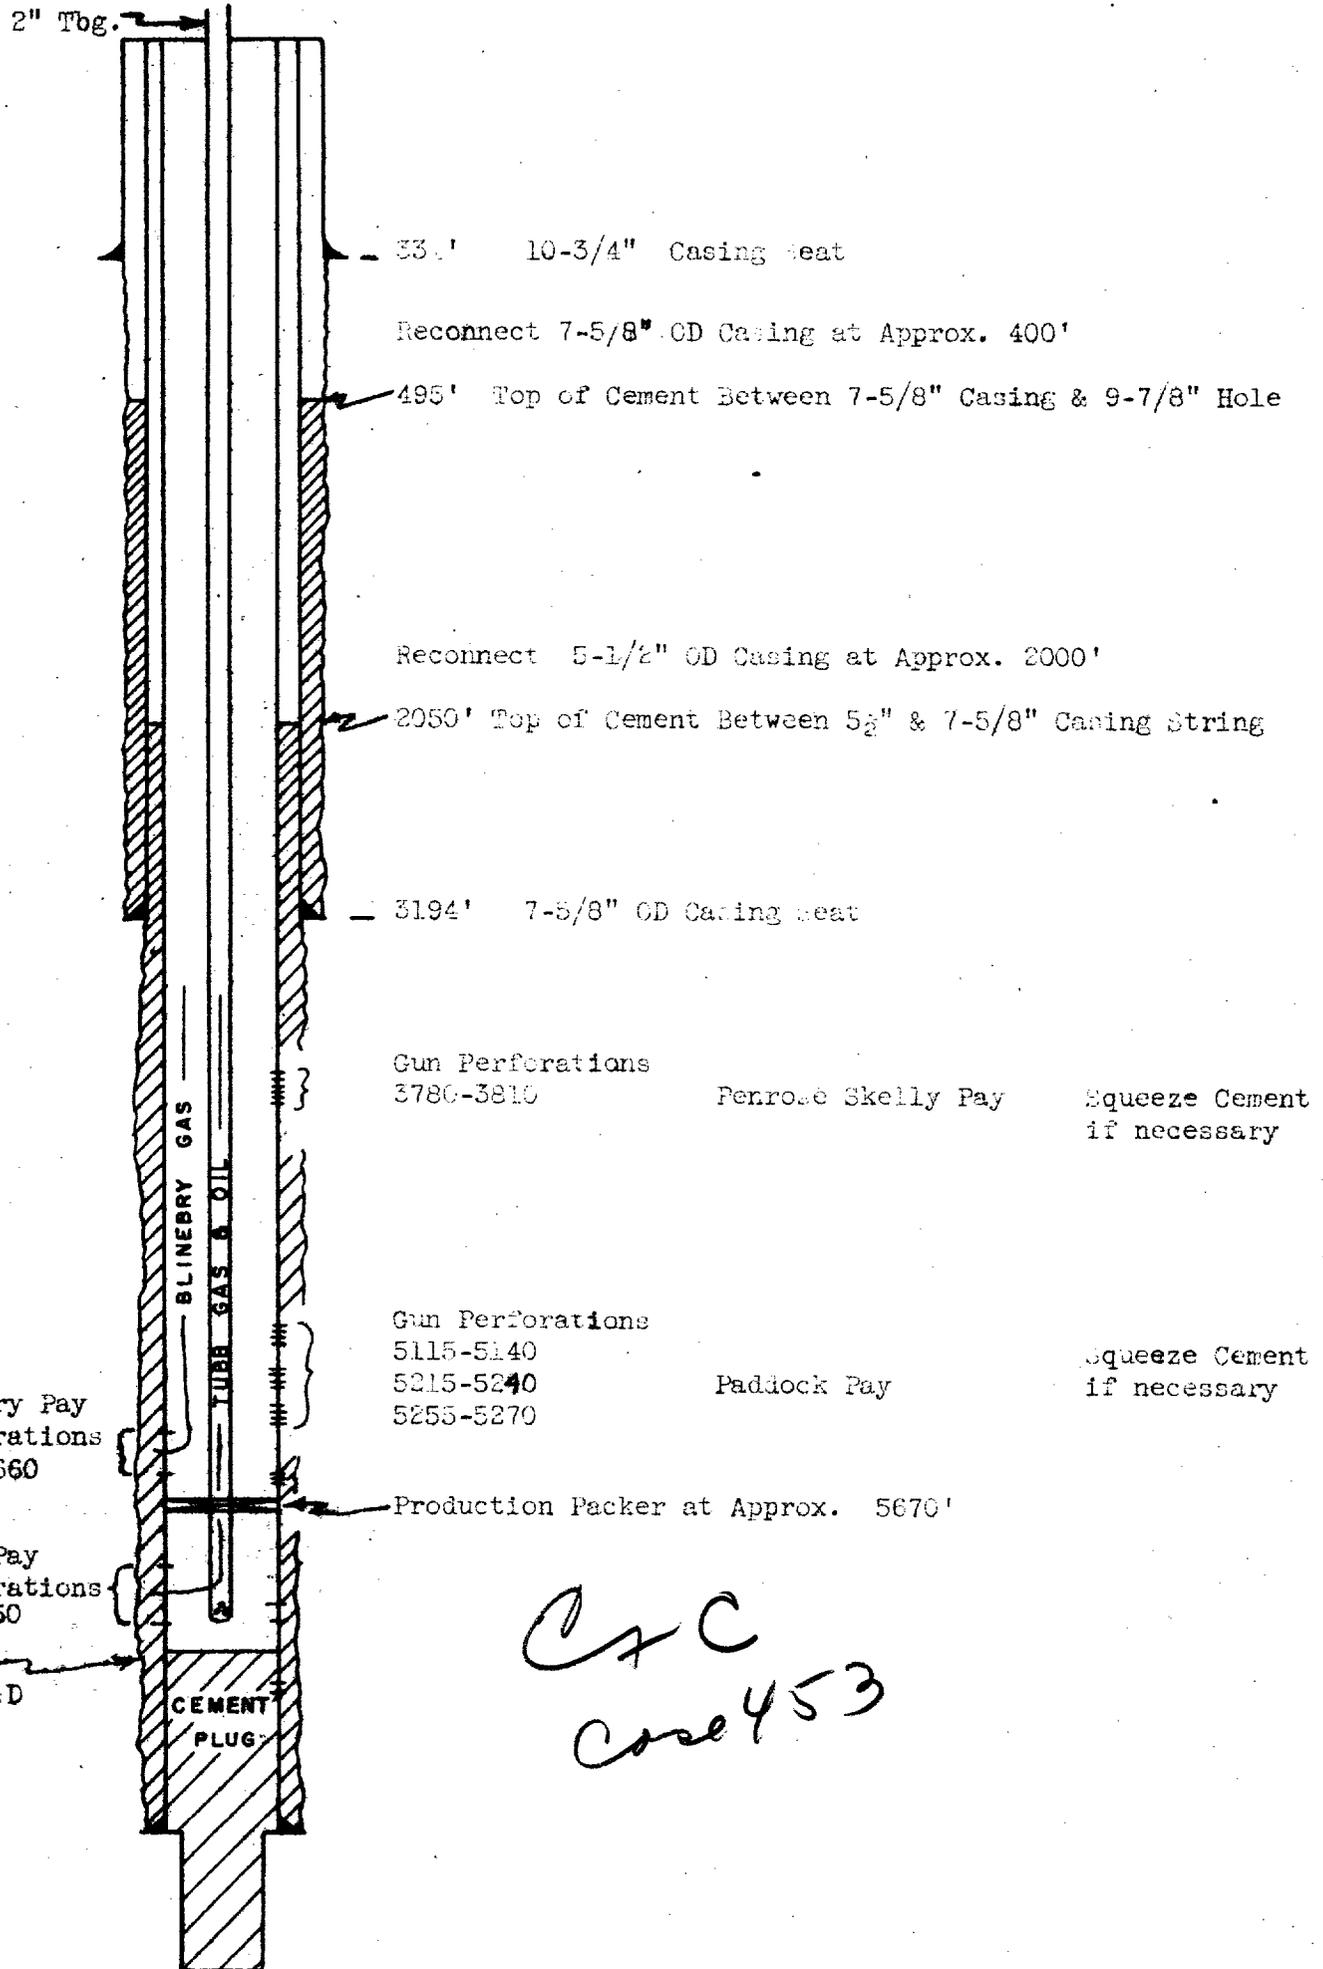

*C & C
Case 453*