


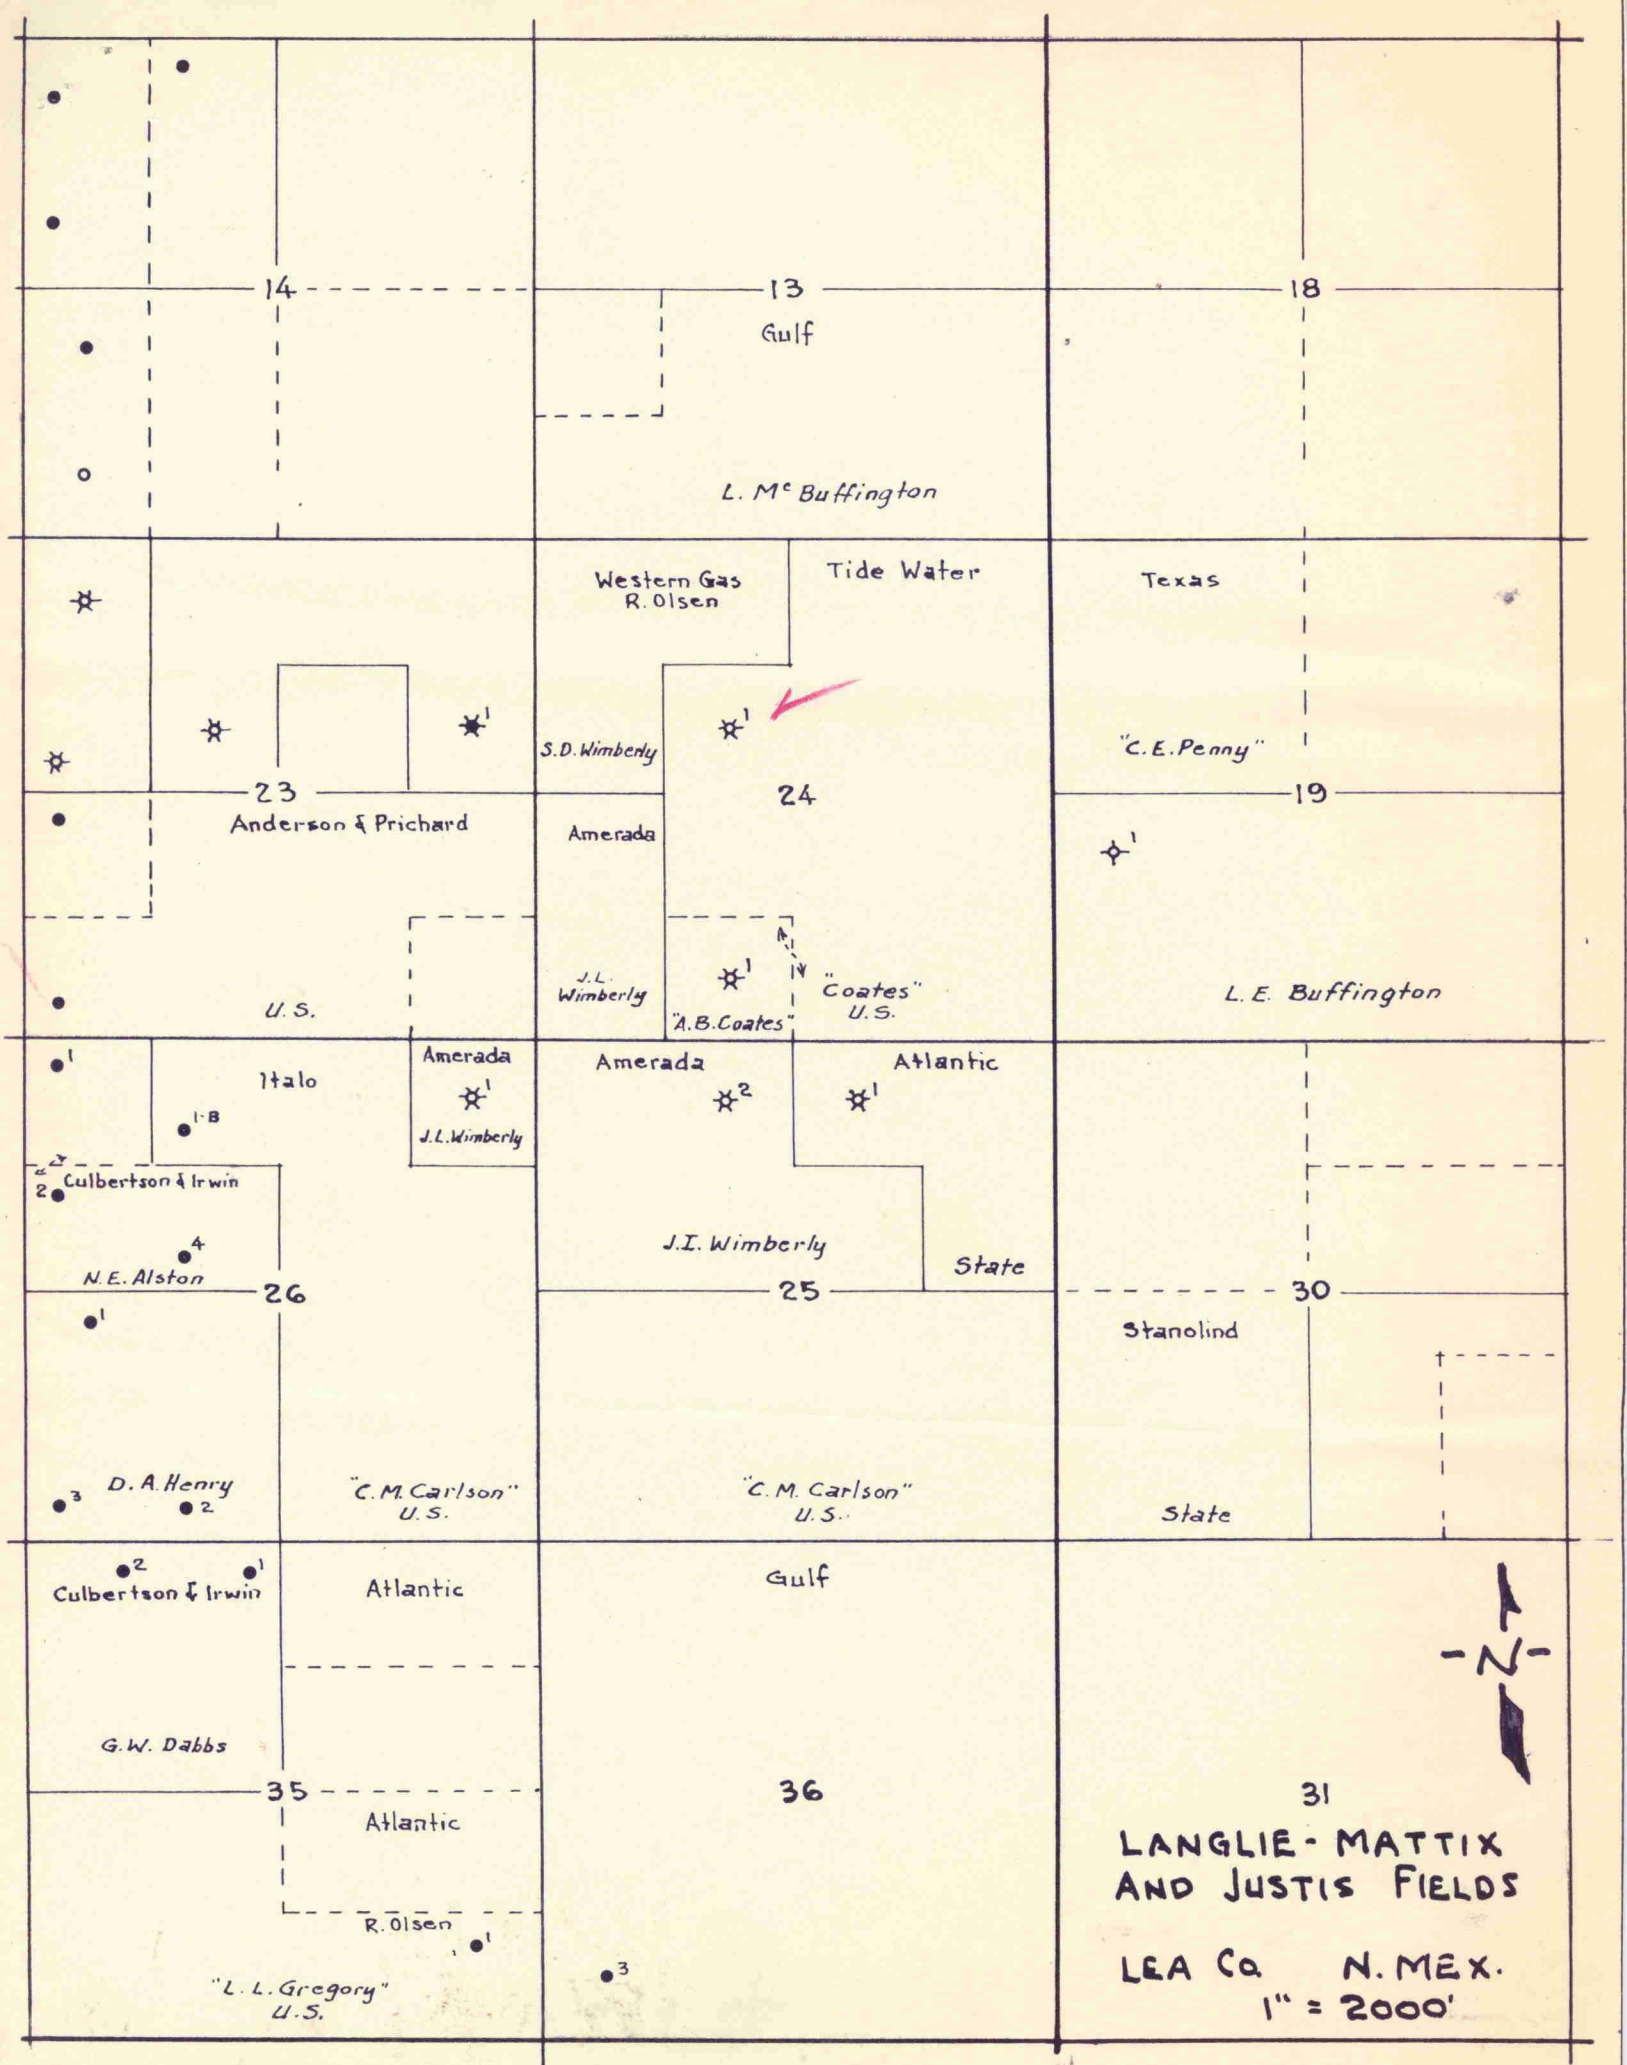

TWA No C-1 A.B. COATES

PROPOSED DUAL COMPLETION

