


DIAGRAMMATIC SKETCH SHOWING DUAL COMPLETION INSTALLATION

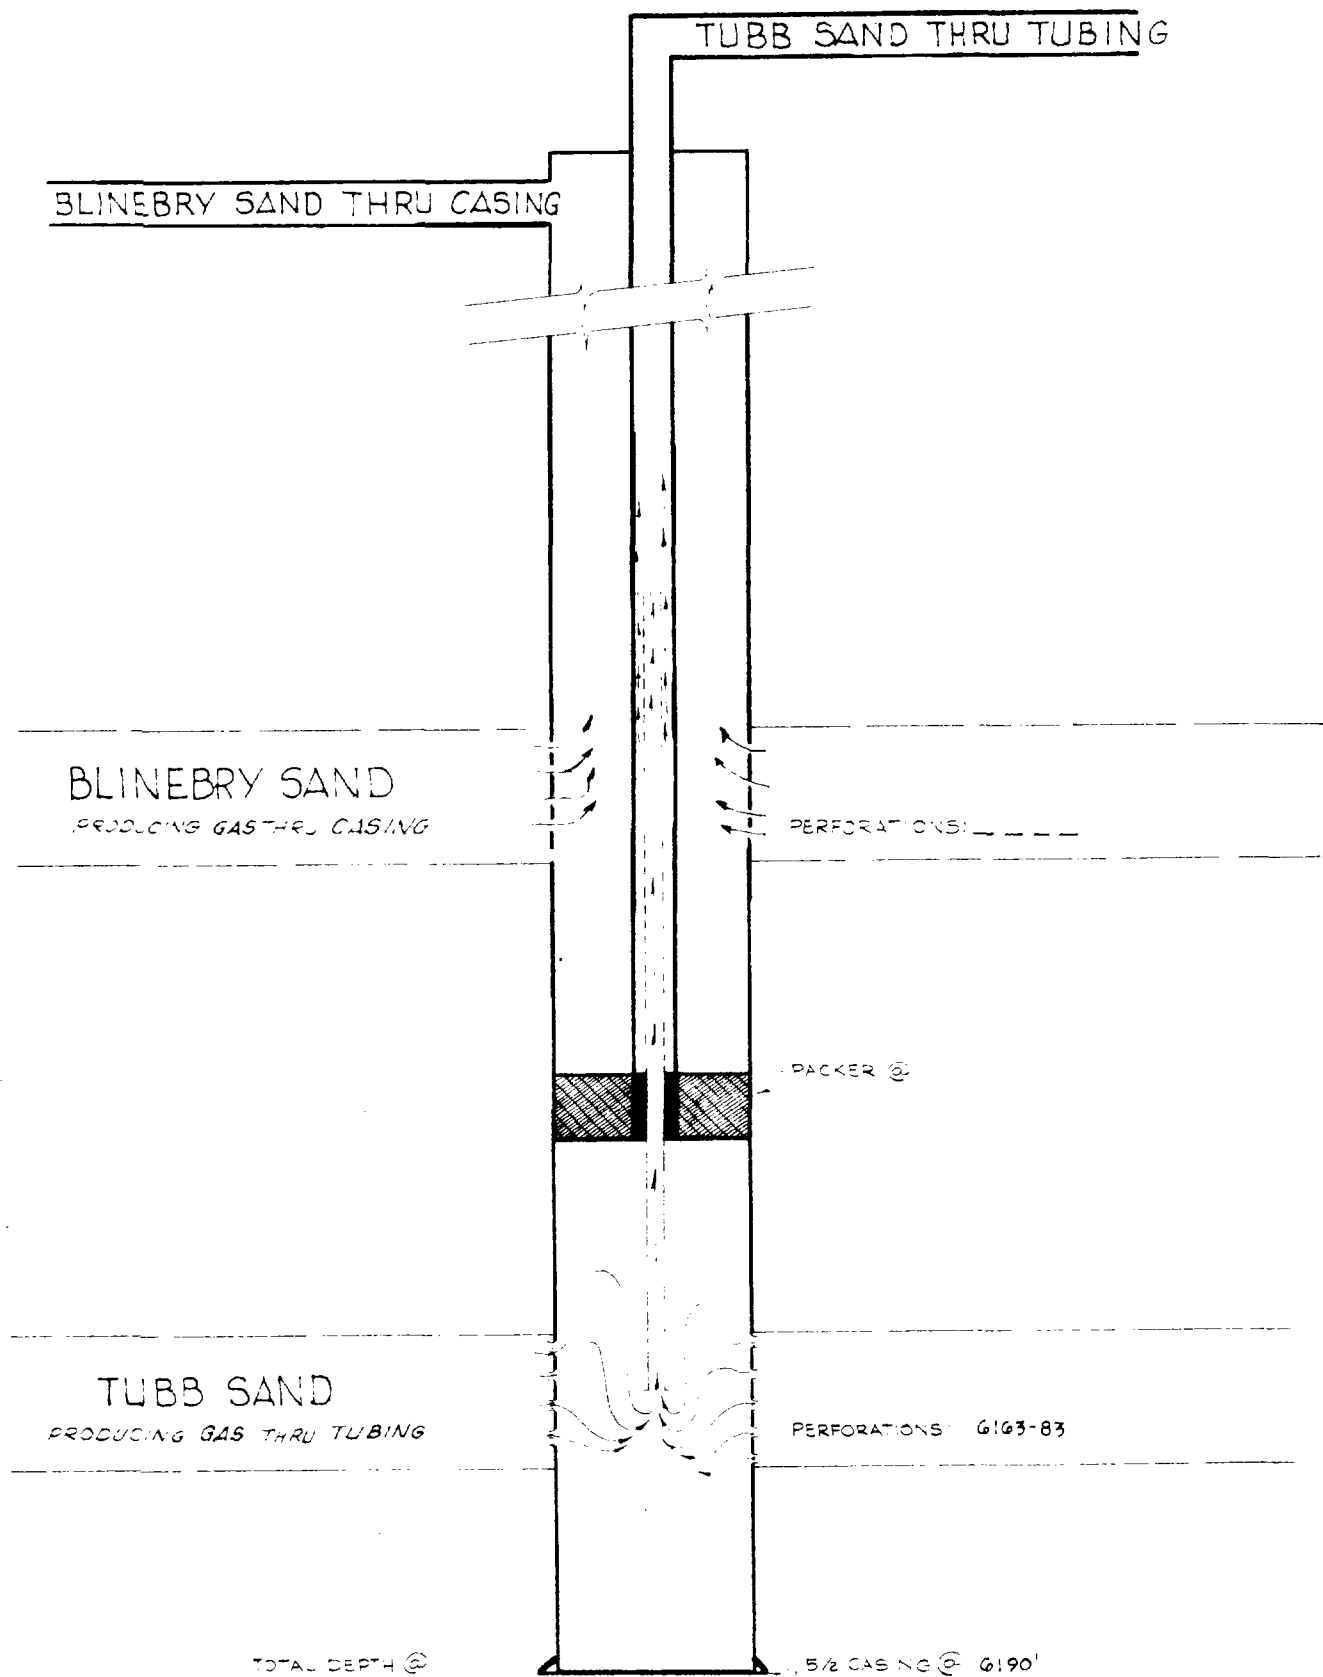

COMPANY: N. B. HUNT

LEASE: WEATHERLY

WELL NO.: E-1

COUNTY: LEA CO., NEW MEXICO FIELD: BLINEBRY - TUBB

DATE: 3-15-56

BY:

BEFORE THE
OIL CONSERVATION COMMISSION
SANTA FE, NEW MEXICO
EXHIBIT NO. 4
CASE 1038