

Exhibit #1
25

CHAVES

LEA

30

29

36

31

32

T

12

S

T

13

S

- Unit Boundary
- Producing Queen Sd. Well.
- Present Injection Well.
- Proposed Injection Well.
- Water Supply Well (200').
- Proposed Water Supply Well.
- Water Injection Plant #1.
- Water Injection Plant #2 (Prop.)
- Present Injection System
- Future Injection System

- Proposed for Immediate Conversion to Water Injection Well.


- Proposed for Conversion During Remainder of Year 1958.

NORTH CAPROCK
QUEEN UNIT

CHAVES & LEA COUNTIES

NEW MEXICO

Scale 1" = 2,000'

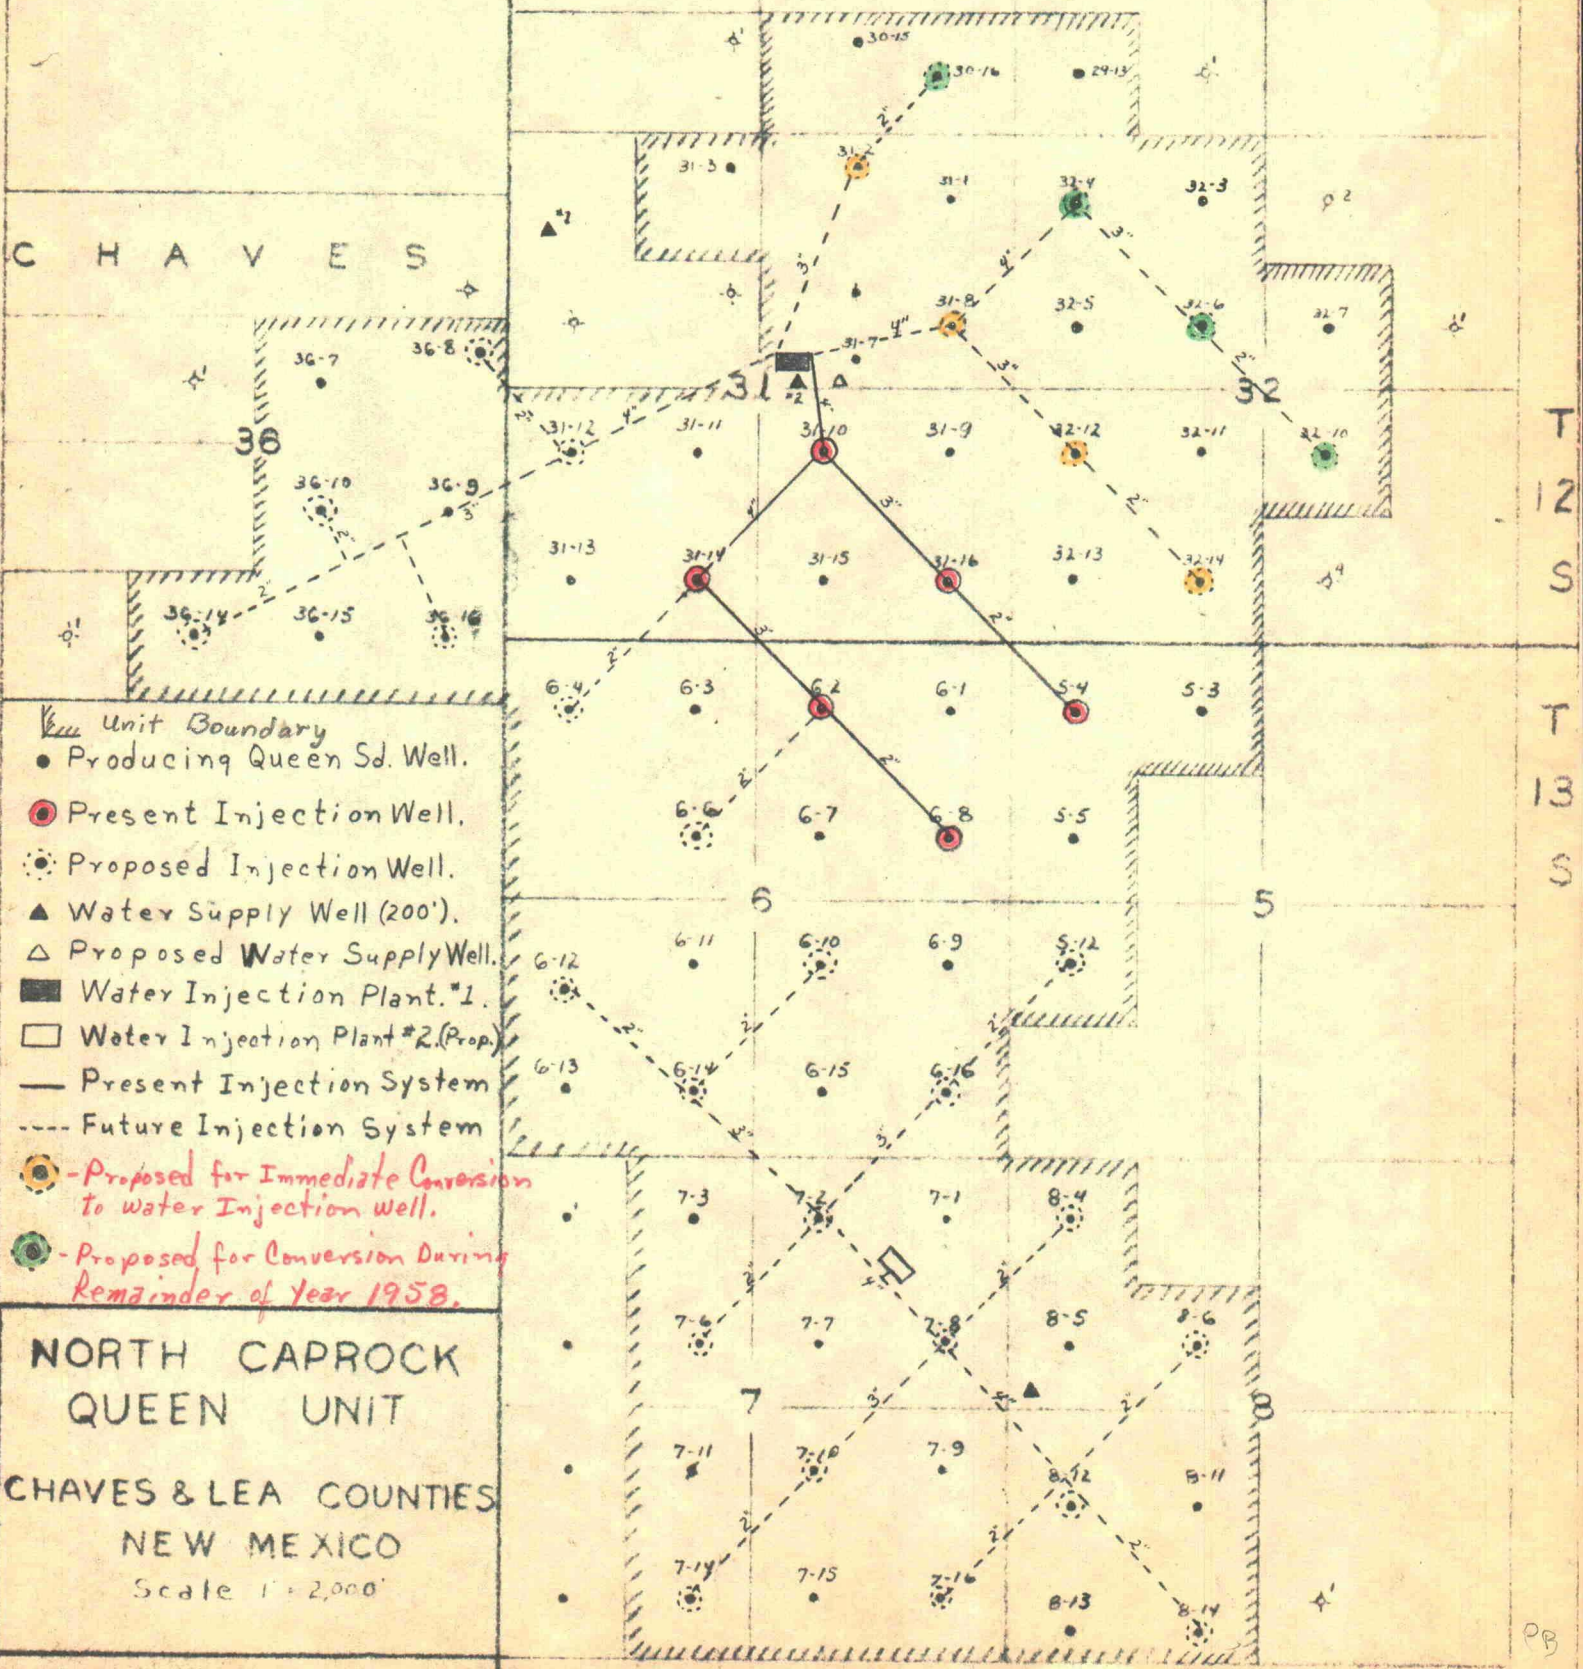

98