




SCHEMATIC DRAWING OF CAVITY, PUMP, PARALLEL FLOW TUBE, & PACKER

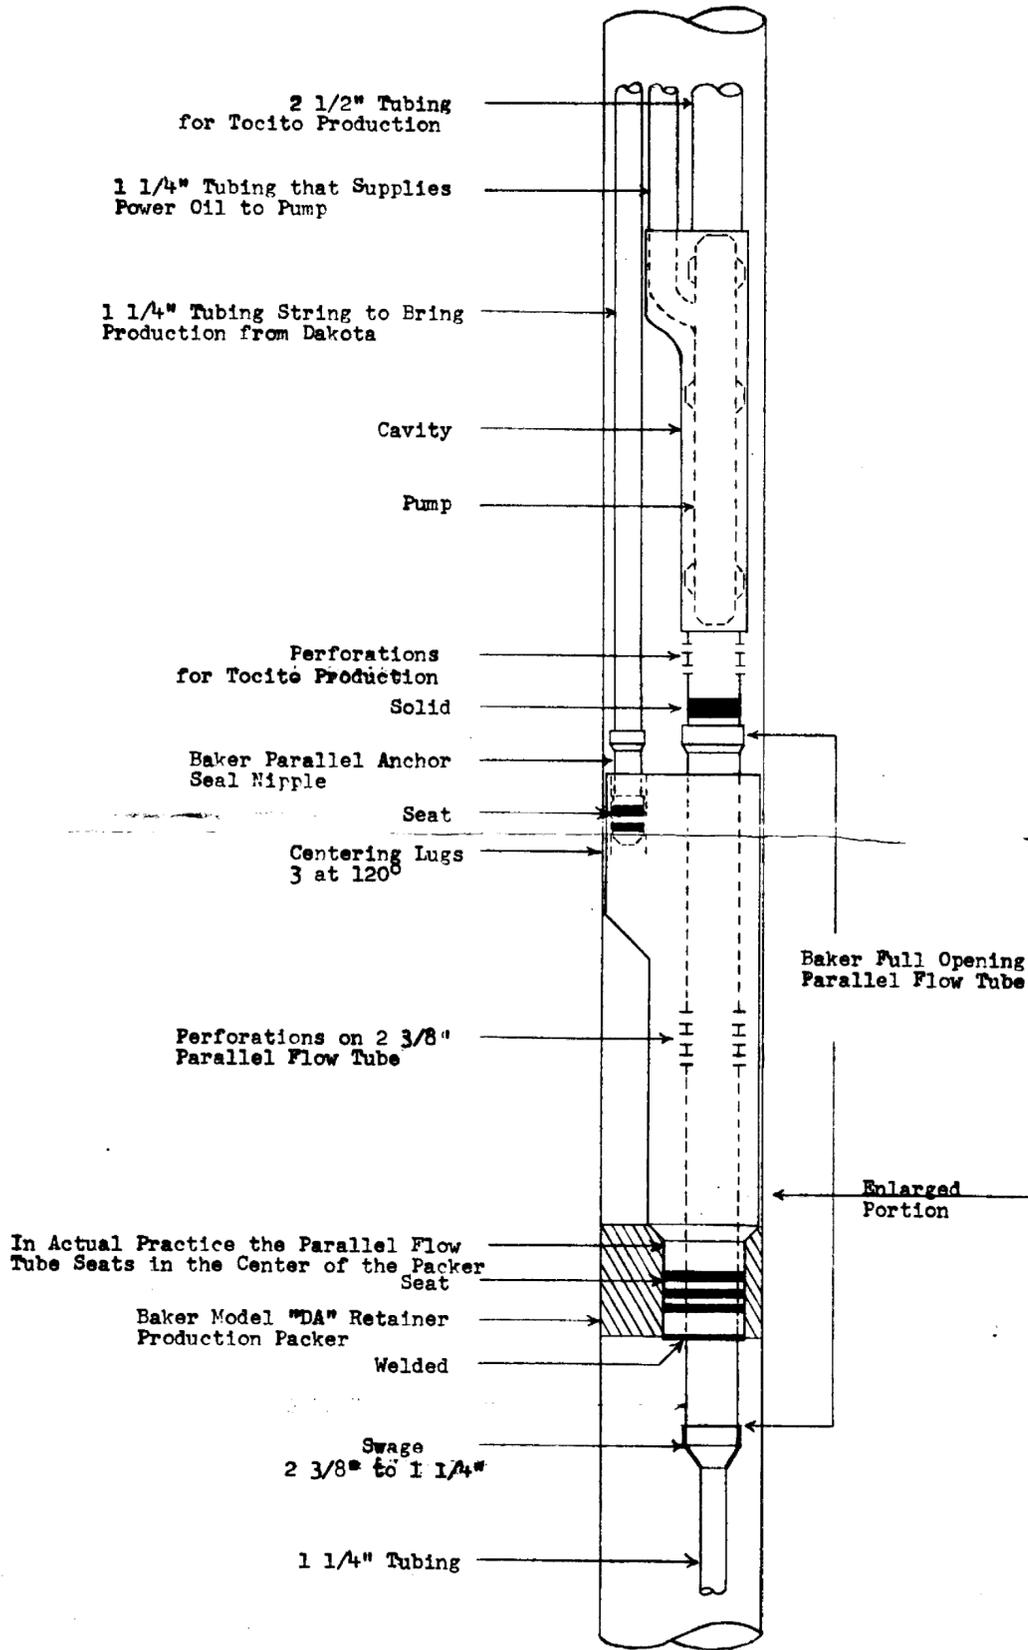

REMARKS

This is a schematic drawing and is not to scale.

BEFORE EXAMINER NUTTER
OIL CONSERVATION COMMISSION
EXHIBIT NO. 7
CASE NO. 1563

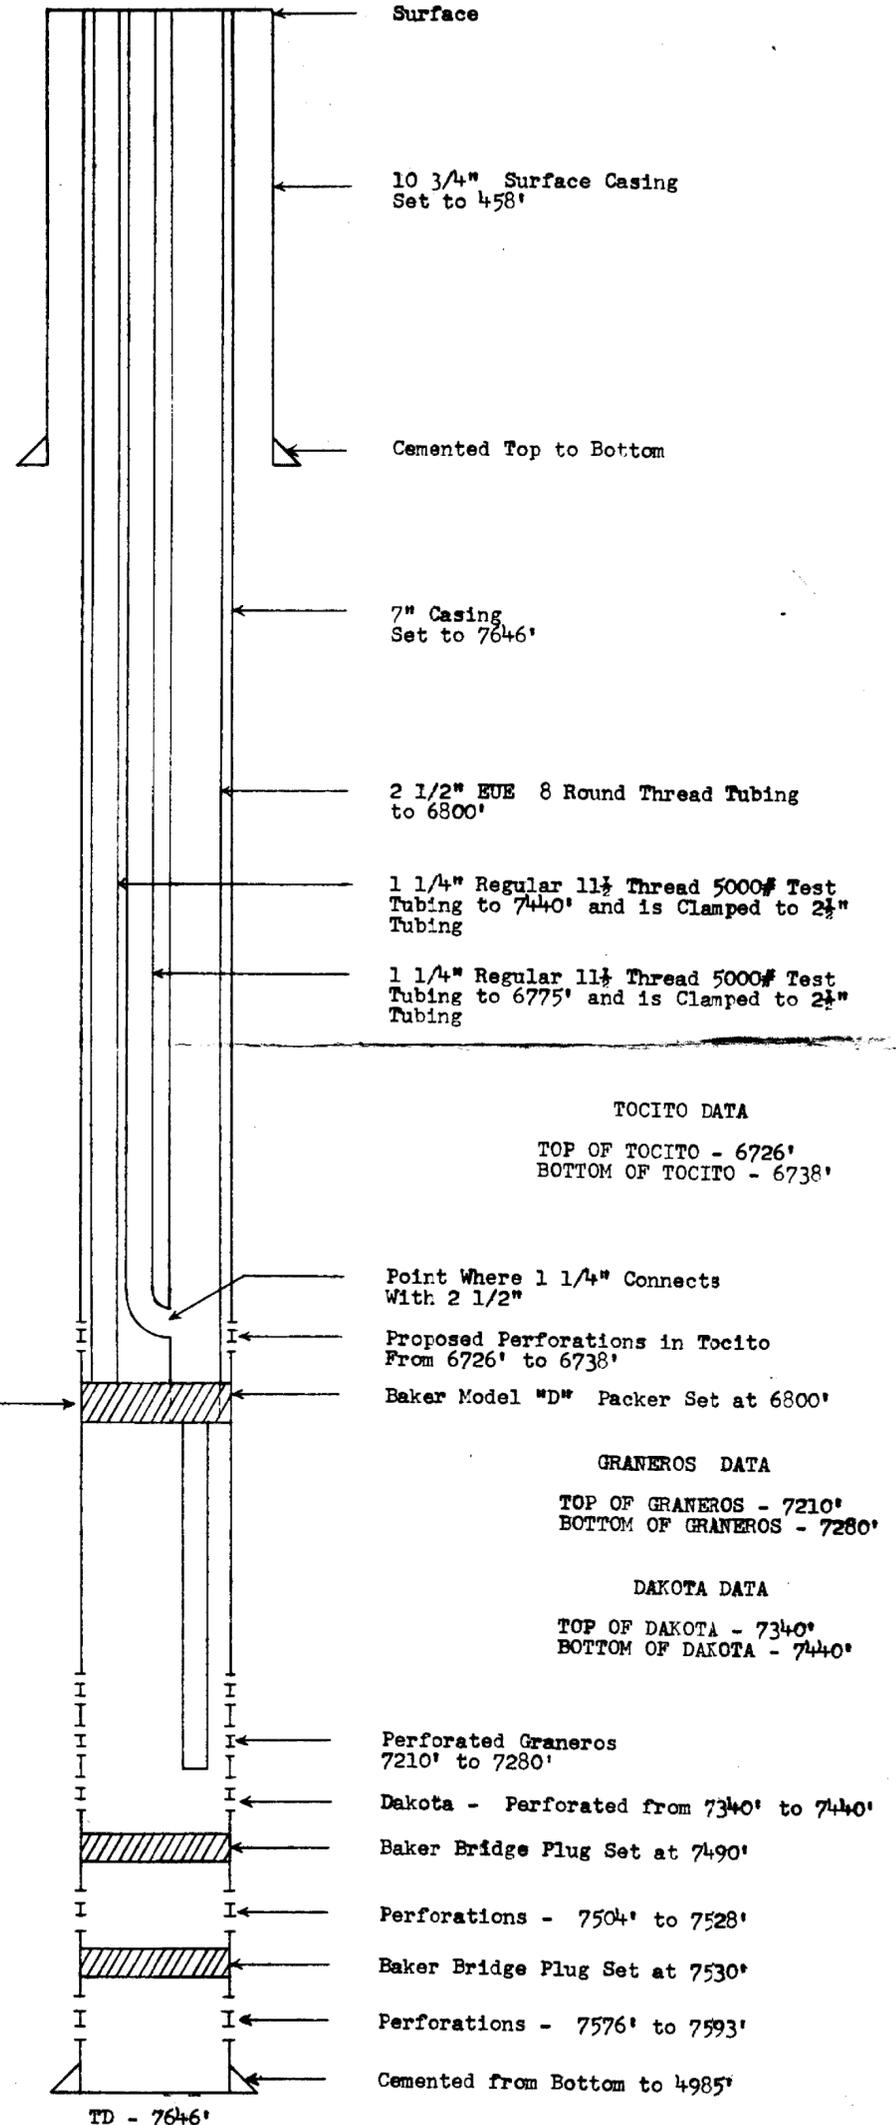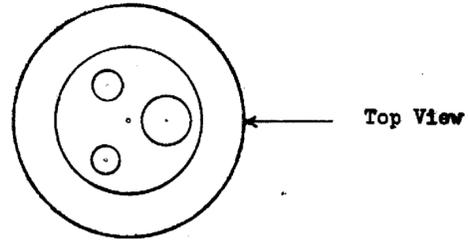

CAULKINS OIL COMPANY

PROPOSED COMPLETION
BREECH "A" WELL B-204 IN SE 1/4 SE 1/4
SECTION 9 T26N R6W OF DAKOTA
AND TOCITO FORMATIONS

RIO ARriba COUNTY
NEW MEXICO

SCALE: 1/6" = 1'
DATE: 11-1-58