


PROPOSED INSTALLATION

AMERADA PETR. CORP. - F. TURNER NO.2
WARREN MCKEE FIELD
LEA COUNTY, NEW MEXICO

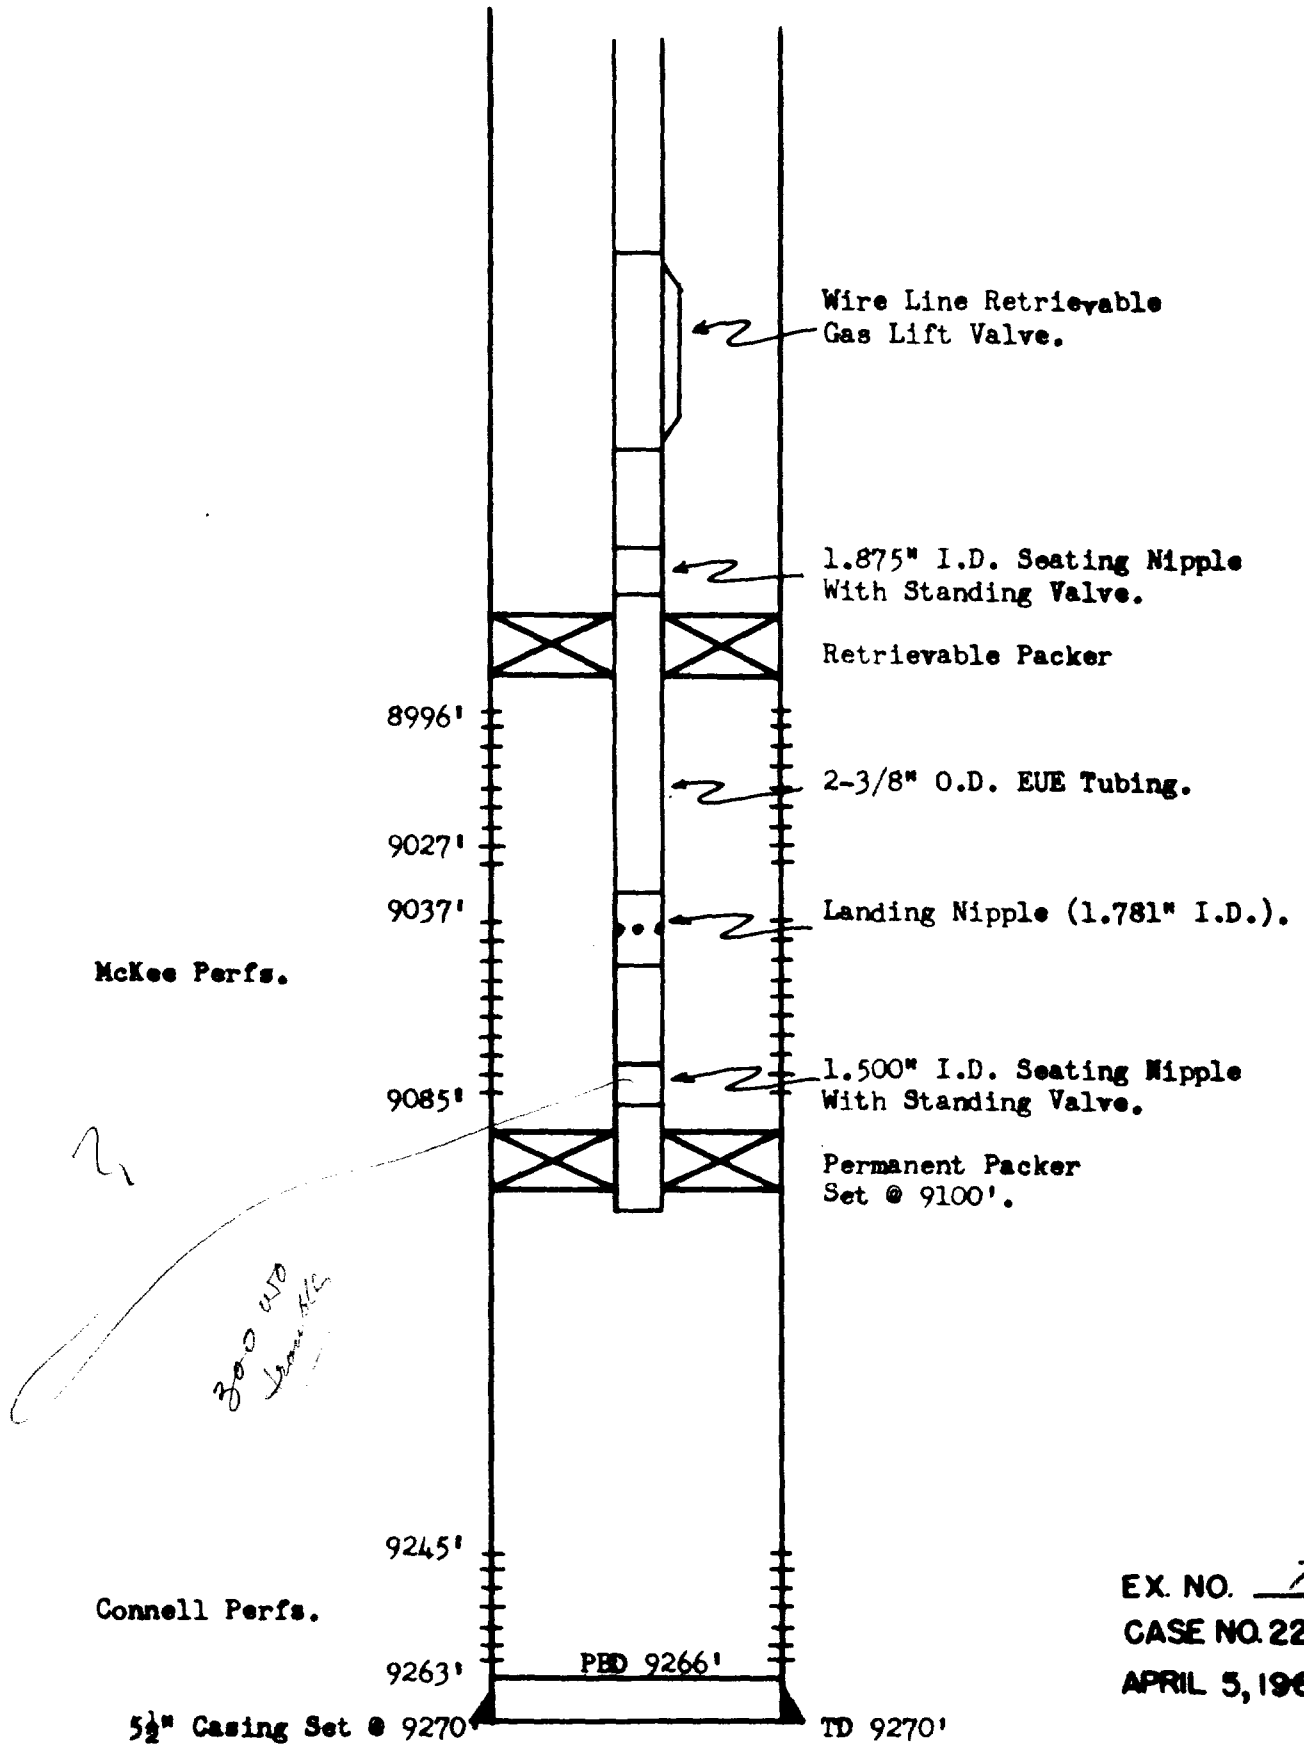

EX. NO. 7
CASE NO. 2229
APRIL 5, 1961