


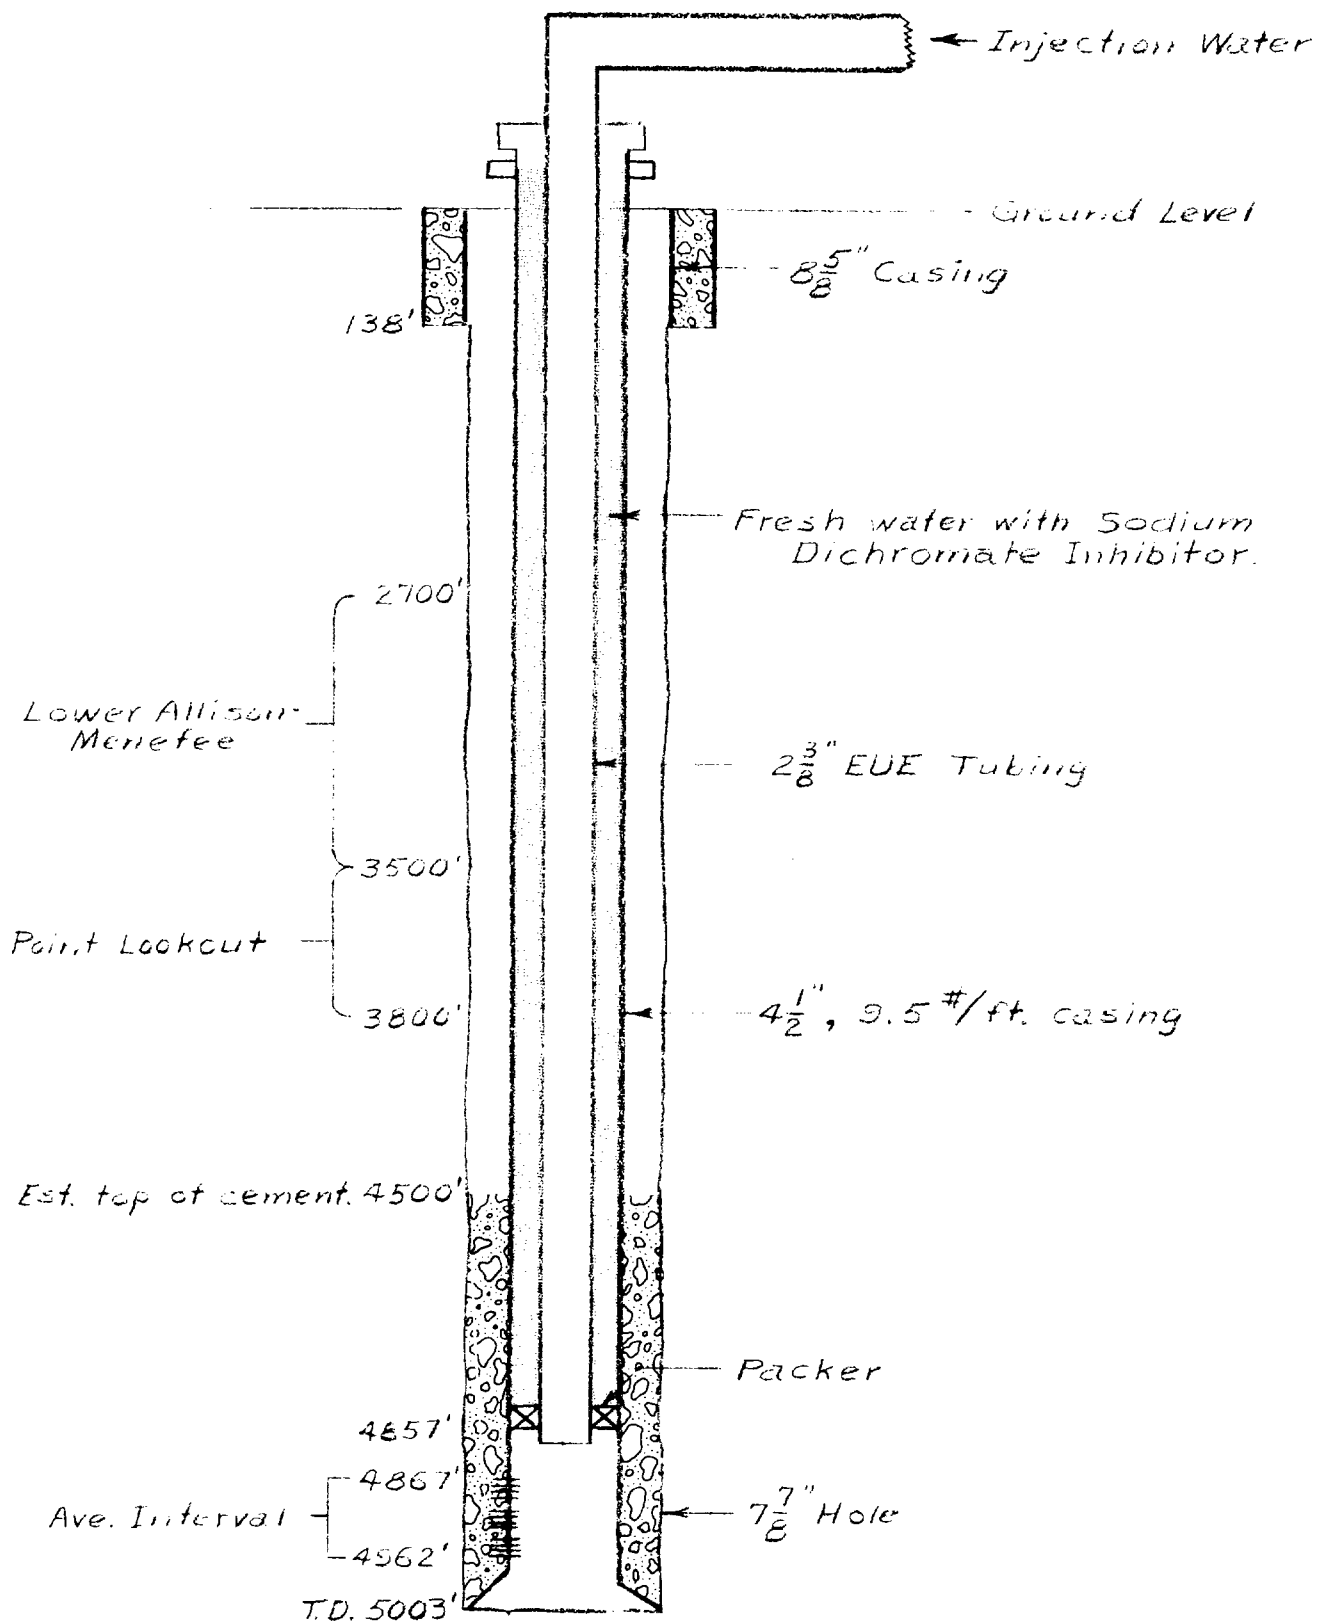

DRAWN BY L. G. S.

CHECKED BY

DATE AUG '61

SHELL OIL COMPANY

SCALE NONE

Z-20-1458

SCHEMATIC DRAWING
TYPICAL INJECTION WELL
CARSON UNIT PRESSURE MAINTENANCE PROJECT