


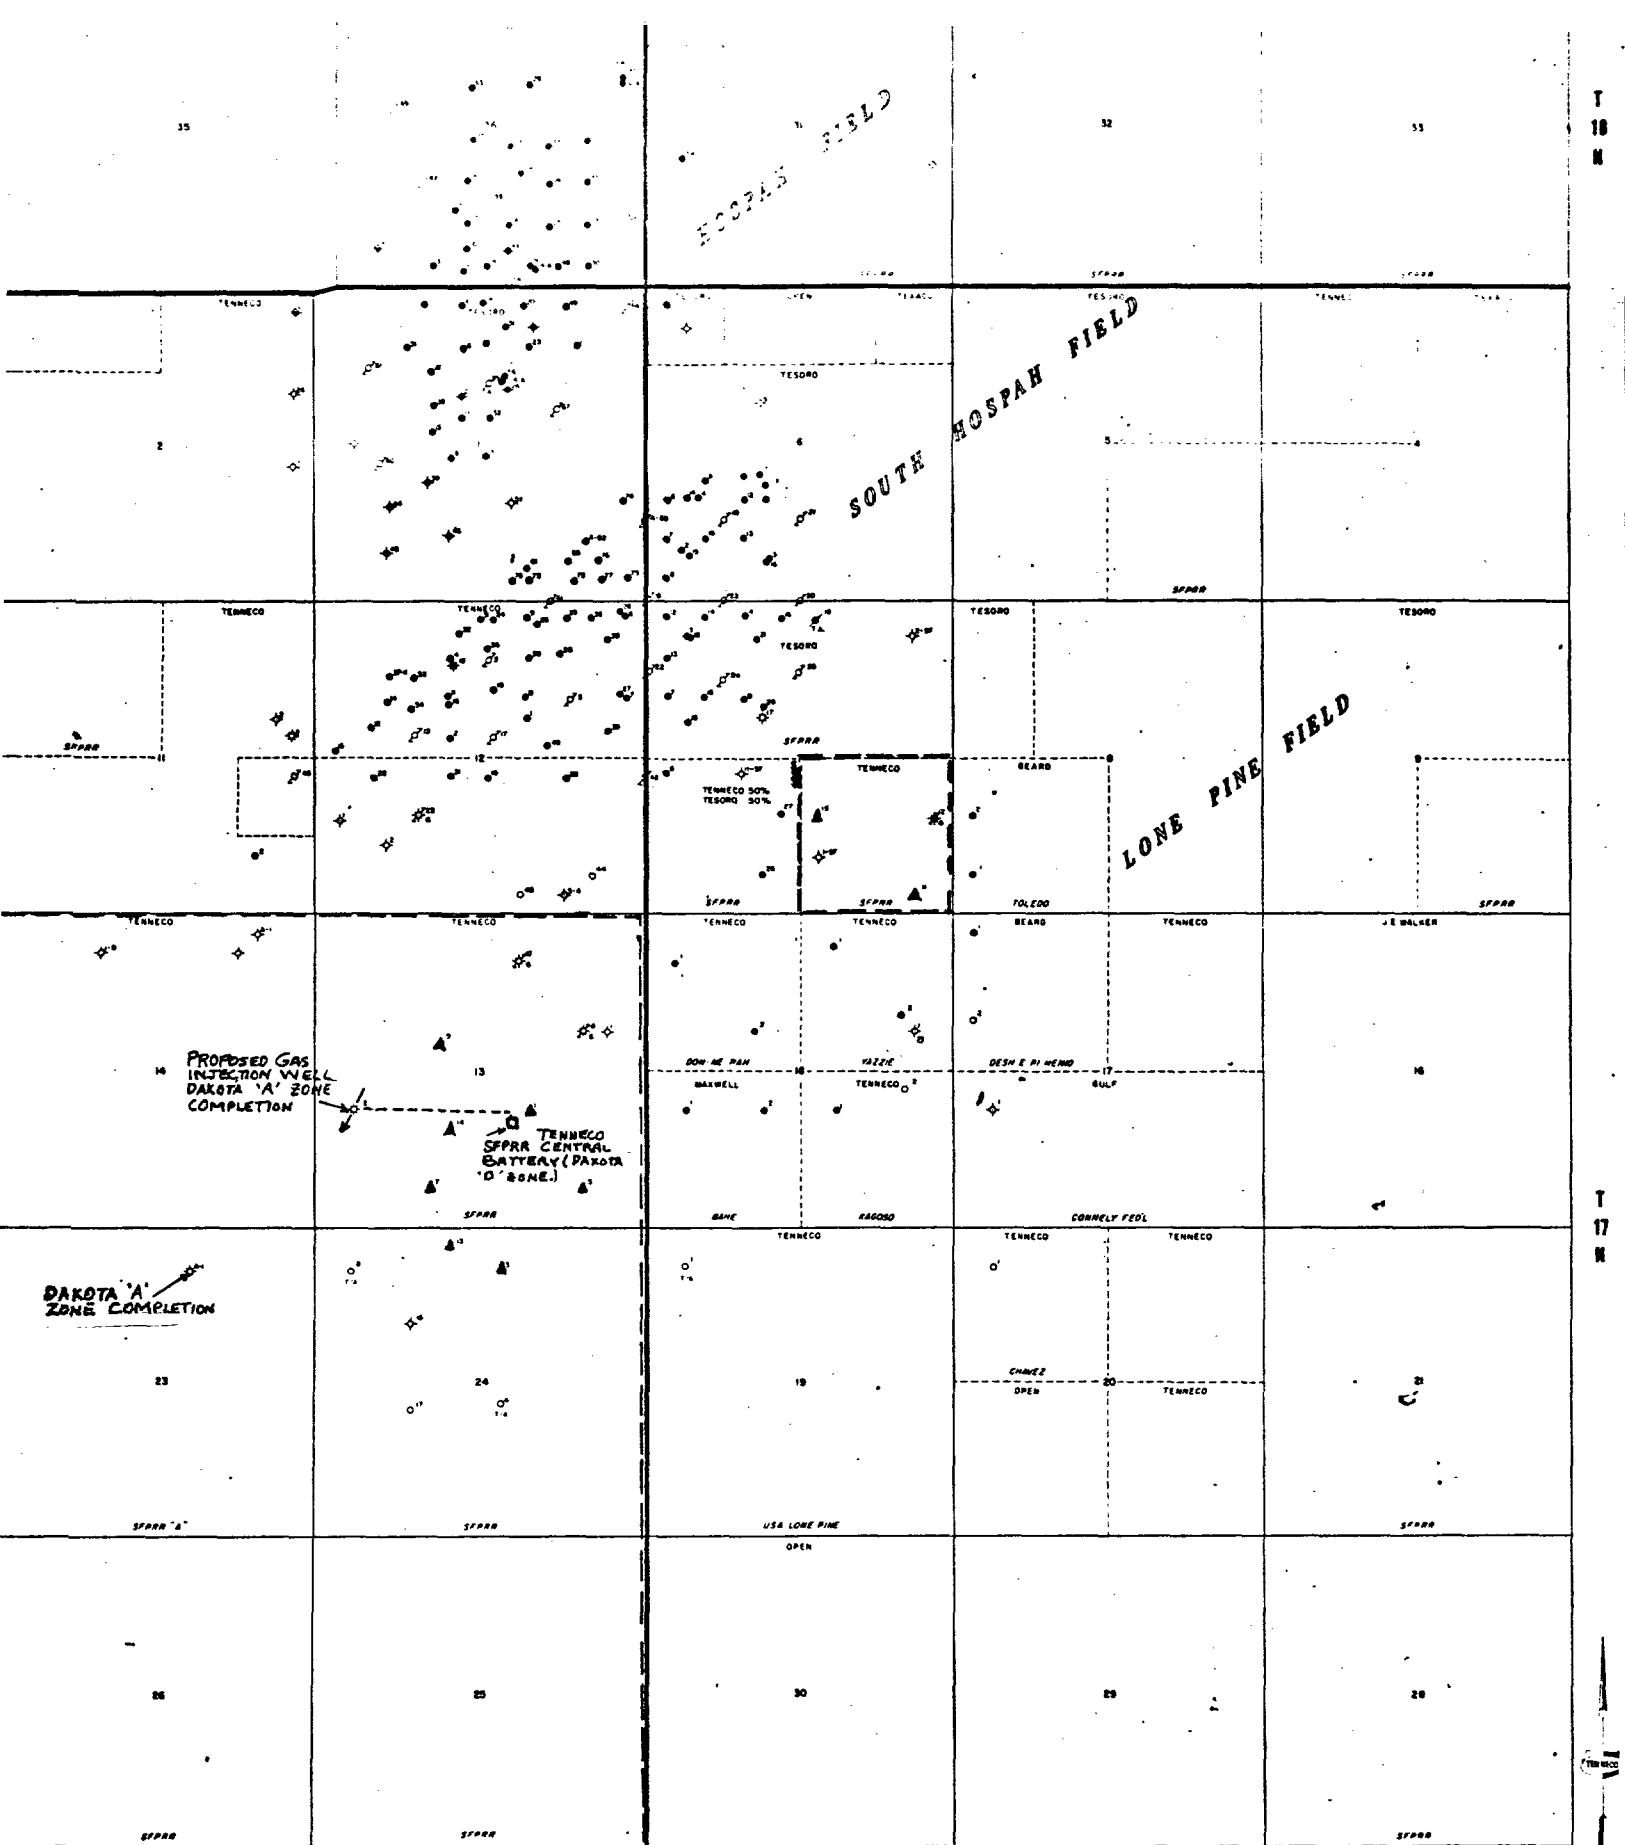

LEGEND

- ✕ DRY HOLE
- ★ GAS WELL
- OIL WELL
- ▲ DAKOTA 'D' ZONE OIL WELL PRODUCING TO CENTRAL SFPRA BATTERY
- SFPRA ROYALTY ACREAGE OF TENNECO

TENNECO OIL COMPANY
SOUTH HOSHPAH AREA
McKinley County, New Mexico

SCALE IN FEET
0 100 200 300 400 500

Case 45-41

DIAGRAMMATIC SKETCH -
OF COMPLETION DATA OF PROPOSED INJECTION WELL.

OPERATOR:

TENNECO OIL CO.
UNDESIGNATED DAKOTA

LEASE: -SEPAR 13-17-9

WELL No: 2

LOCATION:

660' FWL, 1980' FSL
SEC. 13, T17N, R9W
MCKINLEY CO., N.M.

K.B. ELEV. 6972'

G.L. ELEV. 6961'

2 JTS.
8 5/8" O.D. - 24 LB. J-55 CS
SET @ 71' W/ 35 SX.

1- 2 3/8" J-55, 4.7# x 4' SUB
1- 2 3/8" J-55, 4.7# x 8' SUB
80 JTS-2506' 2 3/8" J-55, 4.7#
TOTAL TUBING- 2518'

PBTD 2635'

2547-52' > PERFS
2558-62'

2635' BAKER MD. K. CMT. RET.

2650-57' : SQZ'D W/ 70 SX.

2691 - BAKER MD. K. RET.

BAKER MD. K. CMT. RET. 2740'

2724-32 > SQZ'D W/ 50 SX DRL'D CUT
2744-50 > REPERF 2724-32 ; RE-SQZ'D
W/ 50 SX.

PBTD 2754'

TD 2805'

5 1/2" O.D. 15 LB. J-55 CSG.
SET @ 2805' W/ 300 SX.

Case 45-41.

TDS
9-3-70