


Diagrammatic Sketch  
of  
SOUTH LANGLEIE JAL UNIT  
WELL NO. 23  
2970' FNL and 2970' FEL Sec. 17 T25S R37E  
Unit Location K  
Elevation 3102' Ground Level

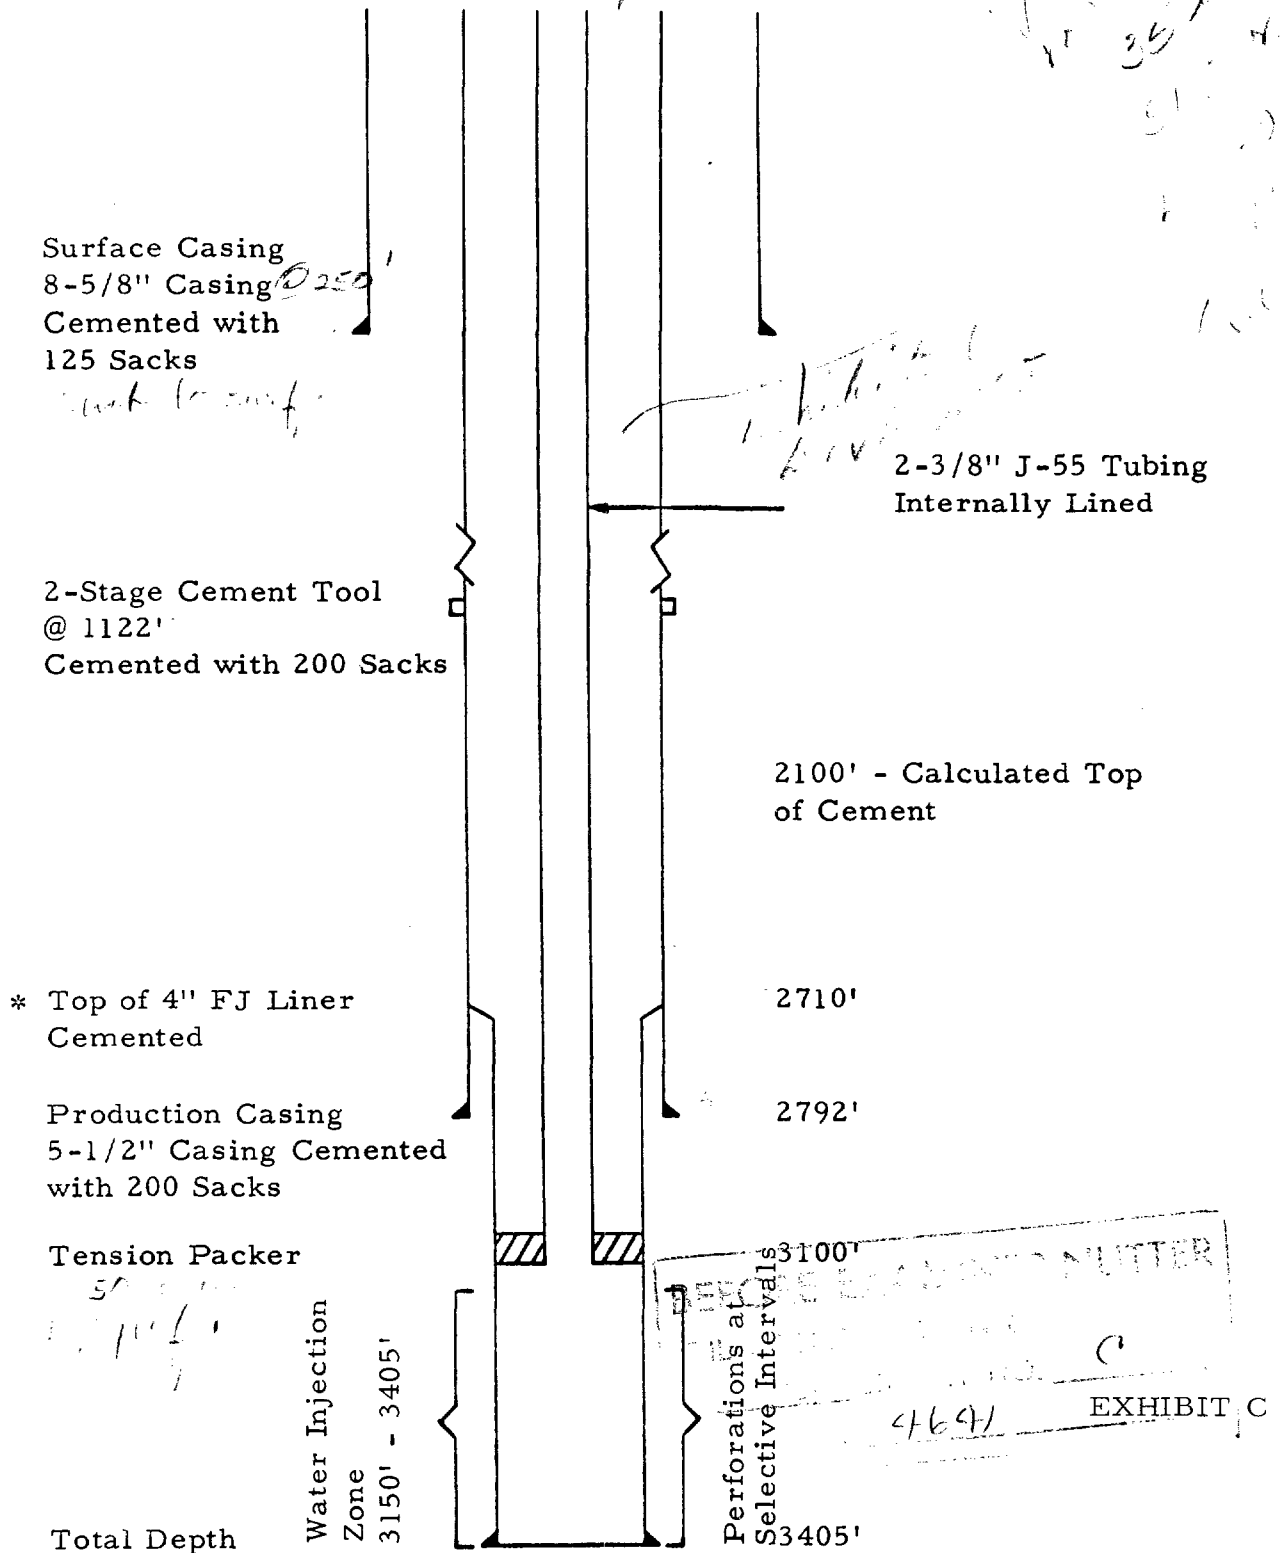

\* 4" FJ Liner will be set, cemented and perforated prior to the commencement of Injection Operations