



Amoco Production Company

ENGINEERING CHART

SHEET NO. _____ OF _____

FILE _____


APPN _____

DATE _____

BY _____

SUBJECT Salt Pond Property "A" No. 7
Proposed Wellbore Configuration

BEFORE EXAMINER STAMETS
OIL CONSERVATION DIVISION
EXHIBIT NO. 20
CASE NO. 8181
Submitted by Amoco
Hearing Date 5-9-64

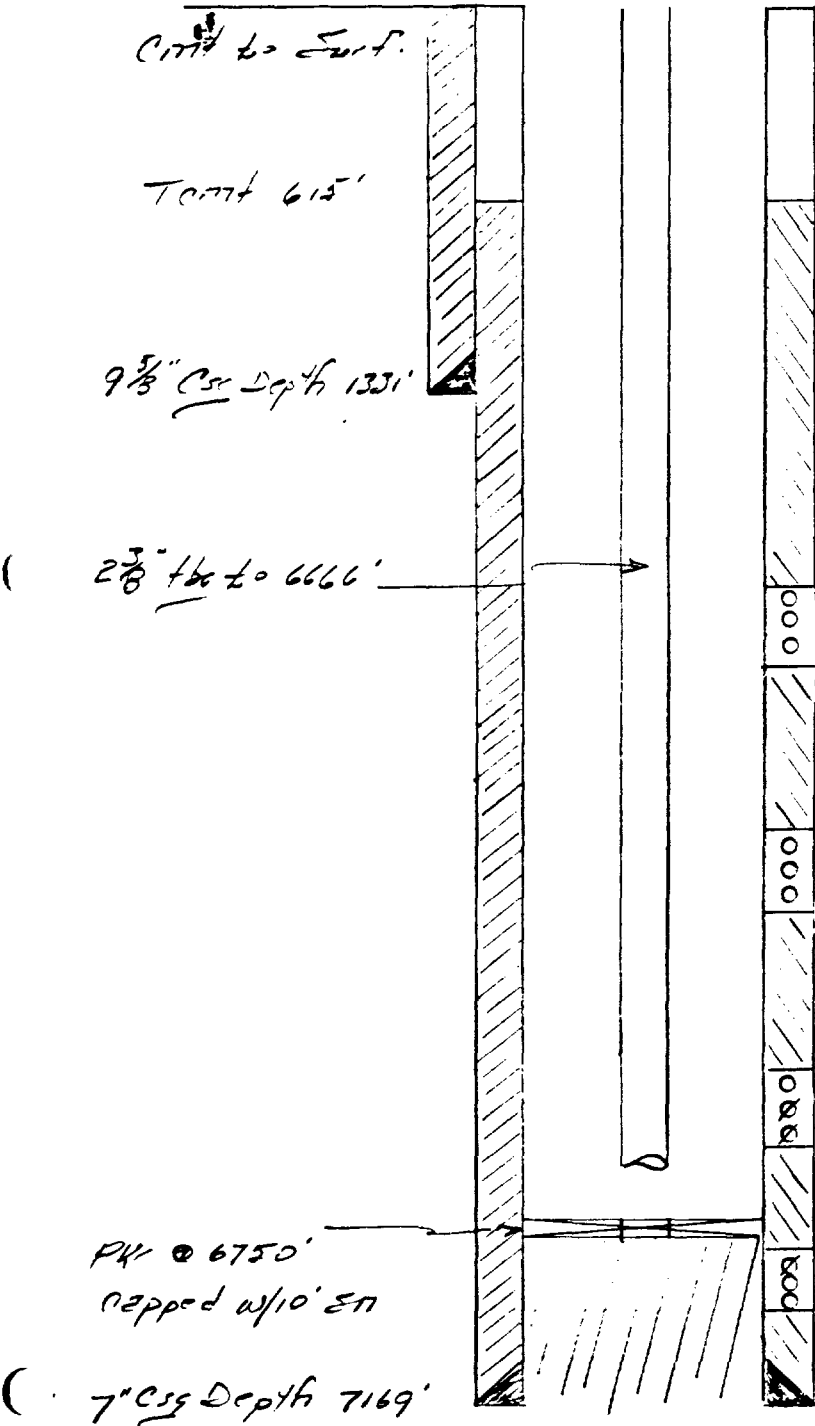

Drill Pipe Tests: 5610-79', 5724-26', 5729',
5733-37', 5741-47', 5753-51',
5819-21', 5832-32', 5840-45',
5862-64', 5871-73', 5882-33',
5902-02', 5910-12', 5924-36',
5943-52'

Proposed Tubing Tests: 6113-26', 6123-50',
6233-48', 6263-72', 6295-6305'

Drill Pipe Tests: 6596'-6616', 6636-45',
6652-58', 6667-75'
Exp. 7/62
Report 6596'-6616'

Abn Tests: 6775-79', 6812-13',
6839-49', 6882-89', 6933-77',
Exp. 6/62
7023-41', 7062-65', 7115-20'

DETD: 6740'
TD: 7169'