


S.E. Cha Cha Water Supply Well #1

910' FNL + 1850' FEL, S16, T28N, R13W

San Juan County, NM

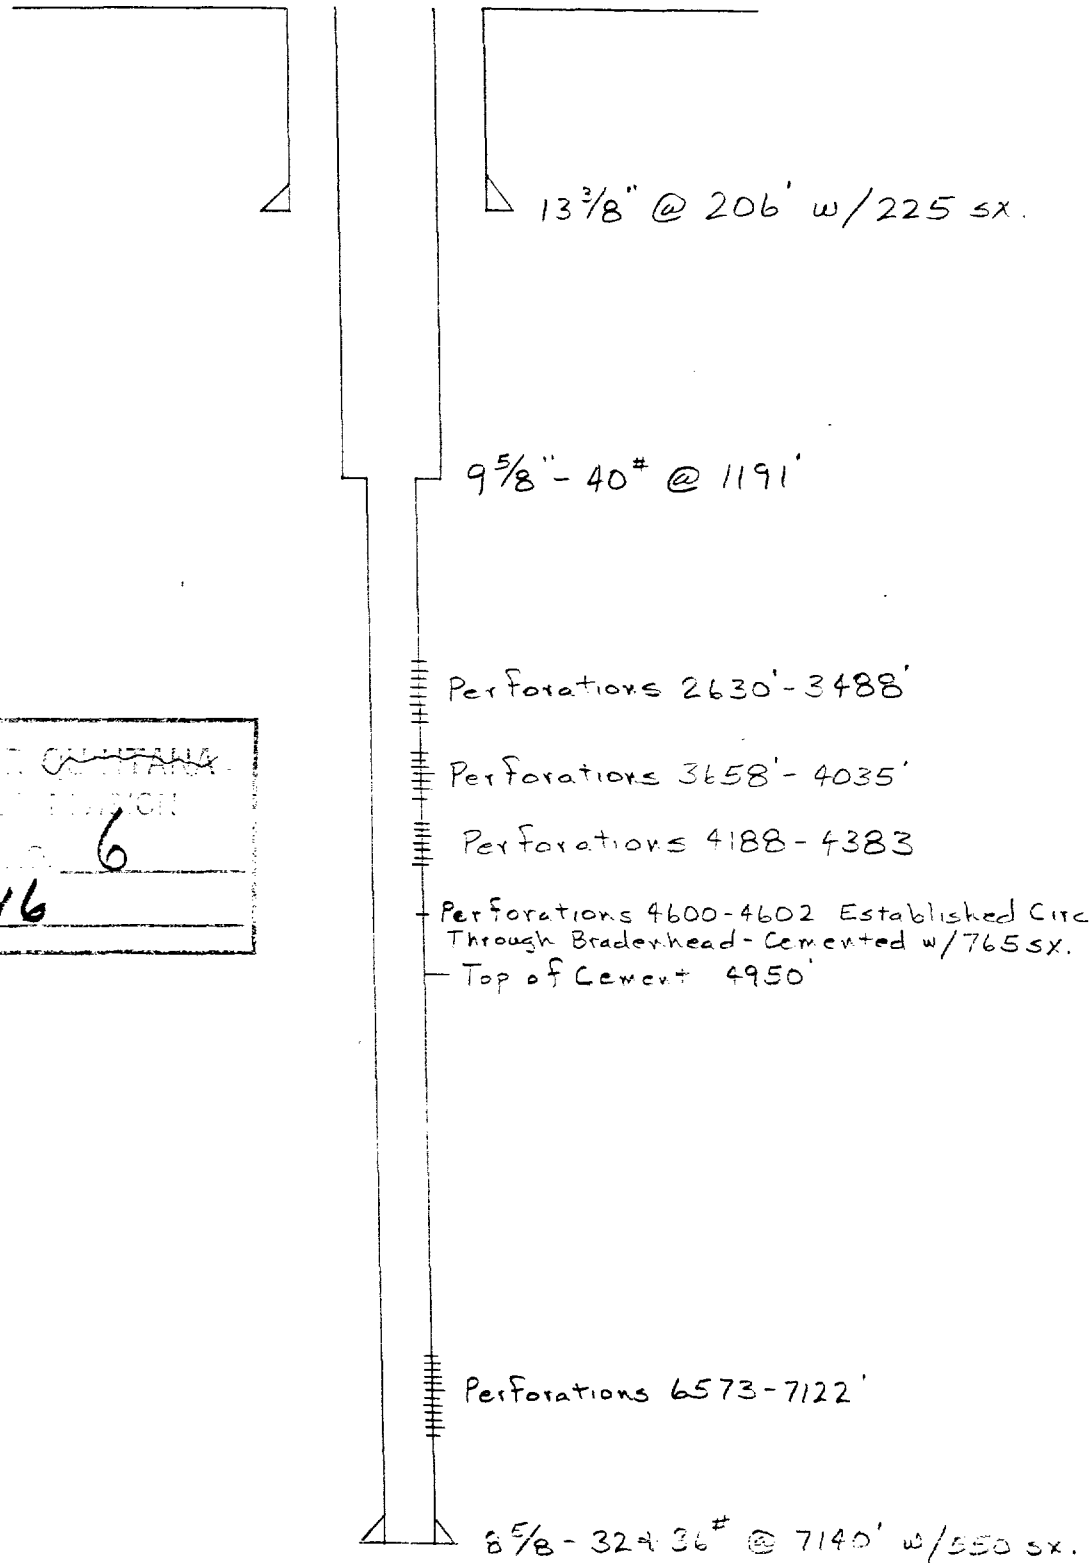

ENGINEER EXAMINED ~~CALIFORNIA~~
STATE OF NEW MEXICO
Hicks 6
CASE NO. **8546**

11/24