

TYPICAL WELL COMPLETION DIAGRAM



for the

CONE JALMAT YATES POOL UNIT

WATER SUPPLY WELL

INJECTION WELL

PRODUCTION WELL

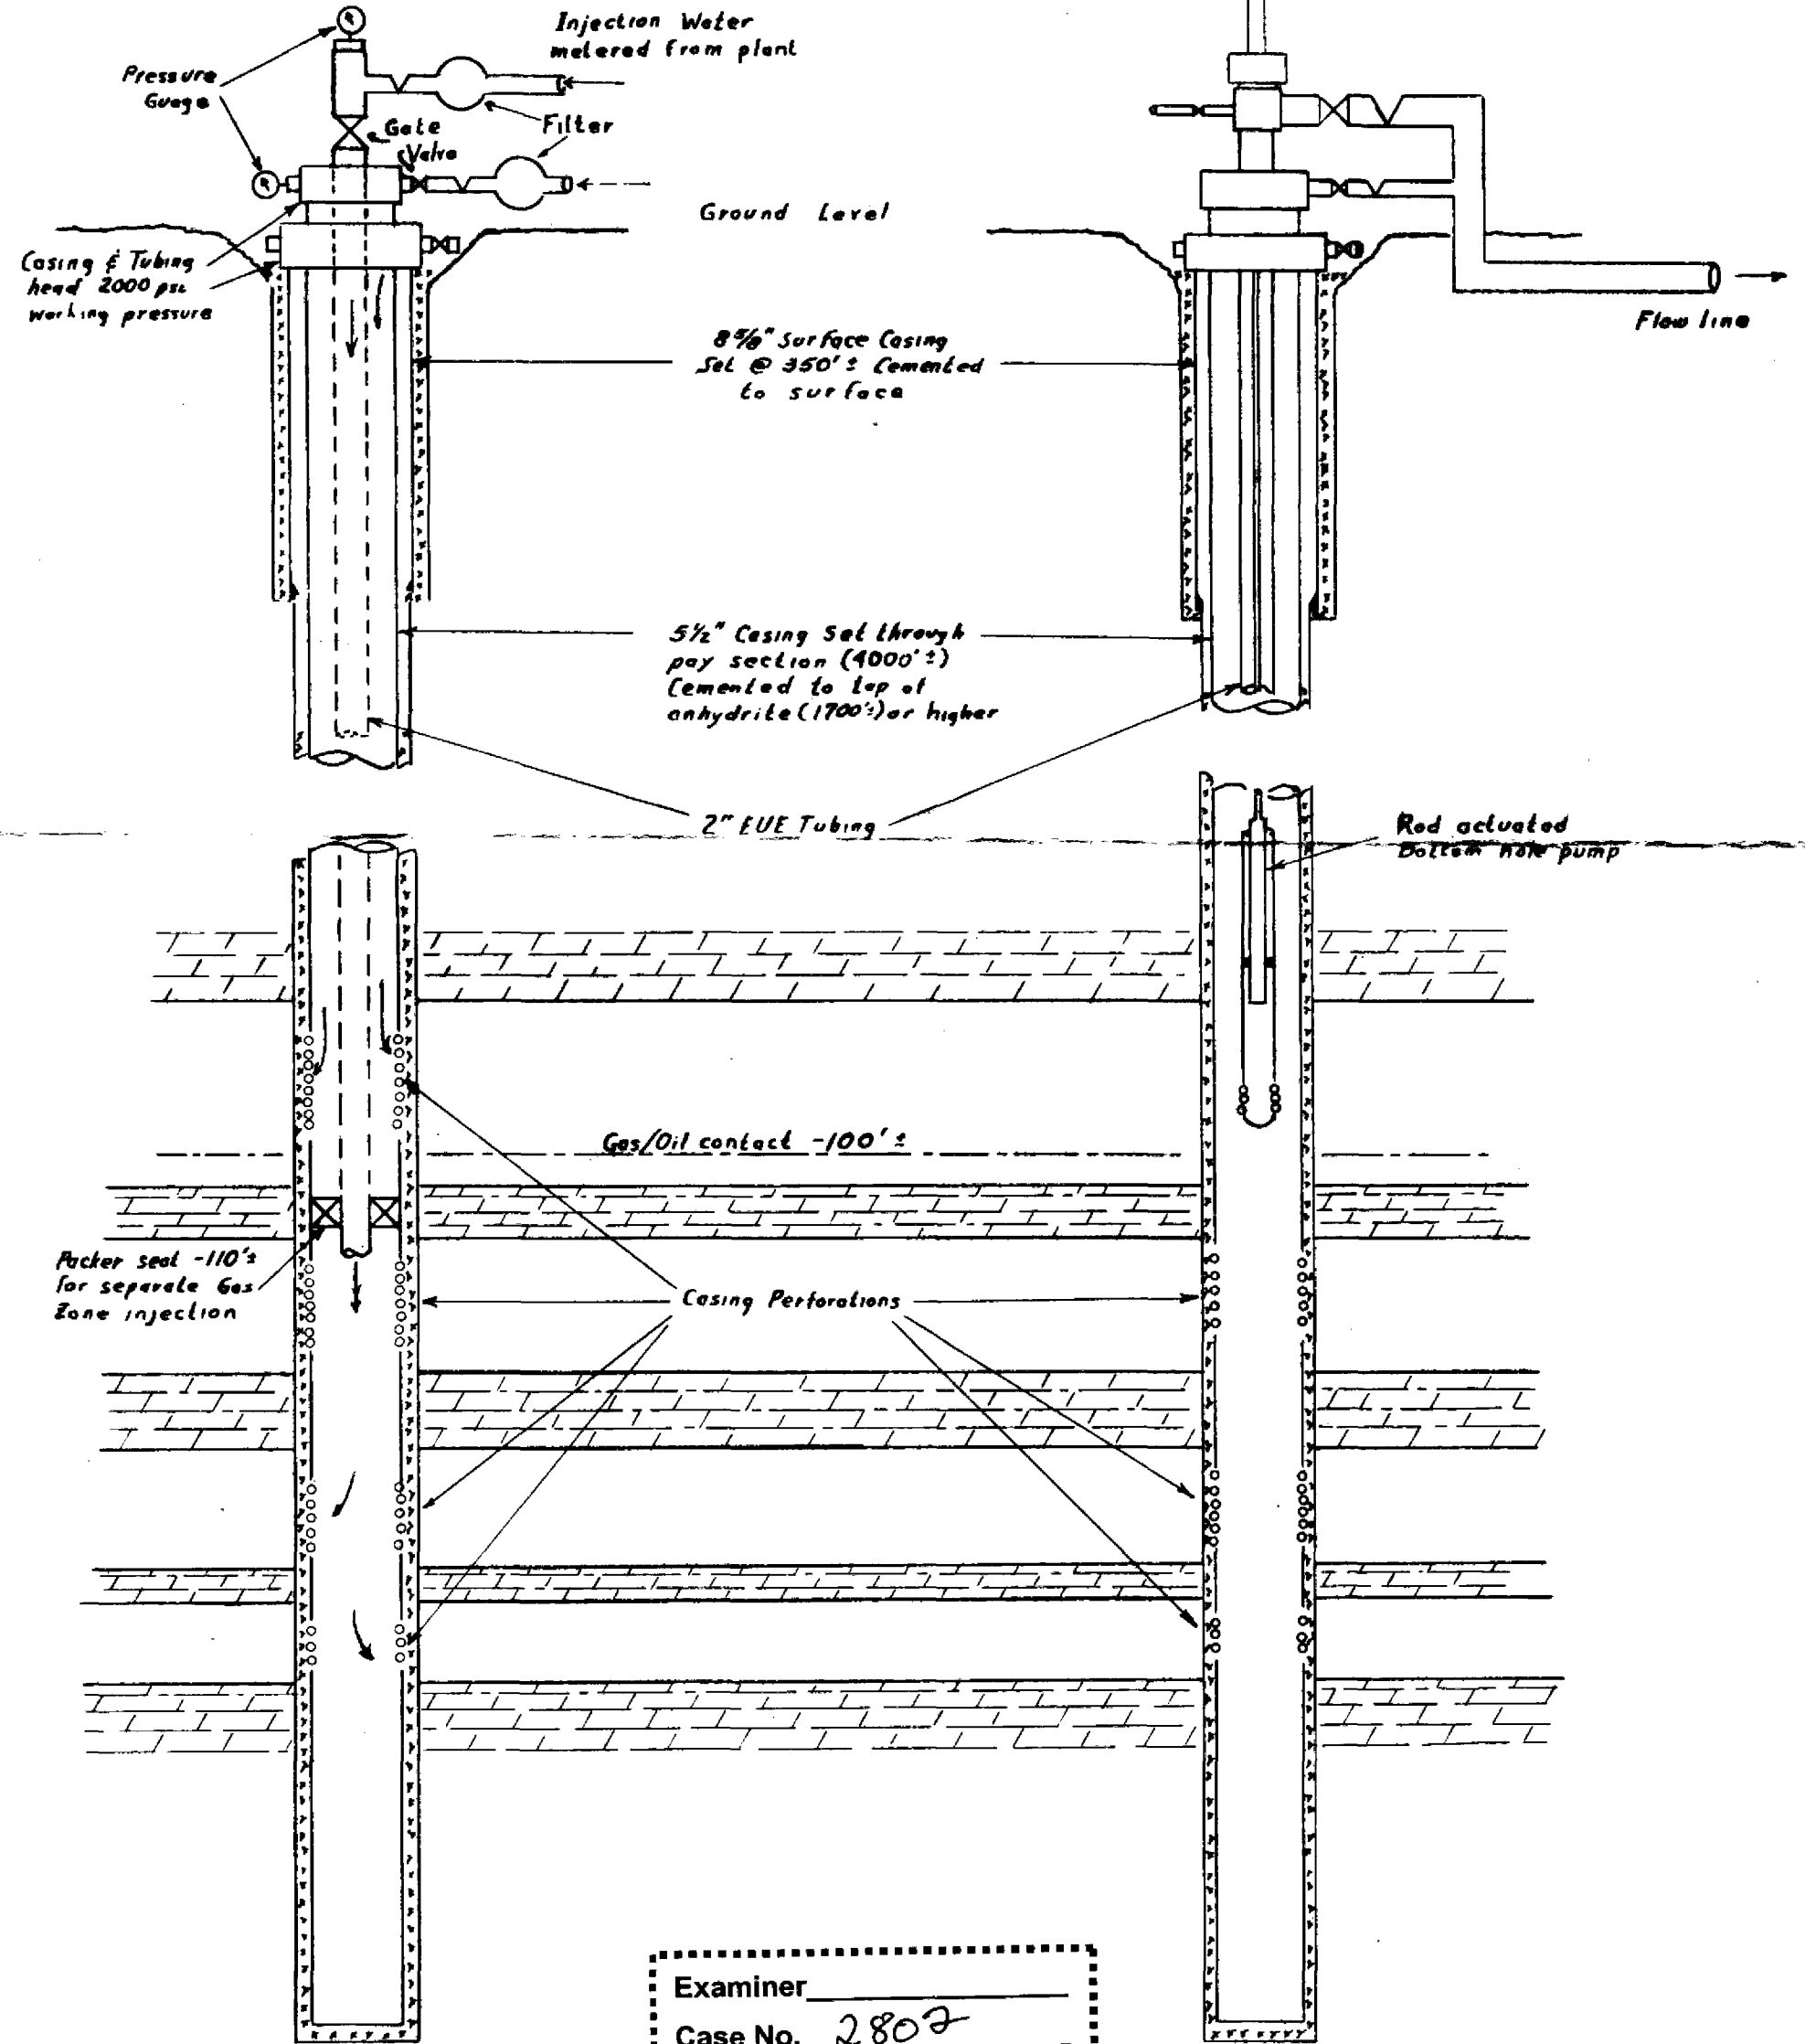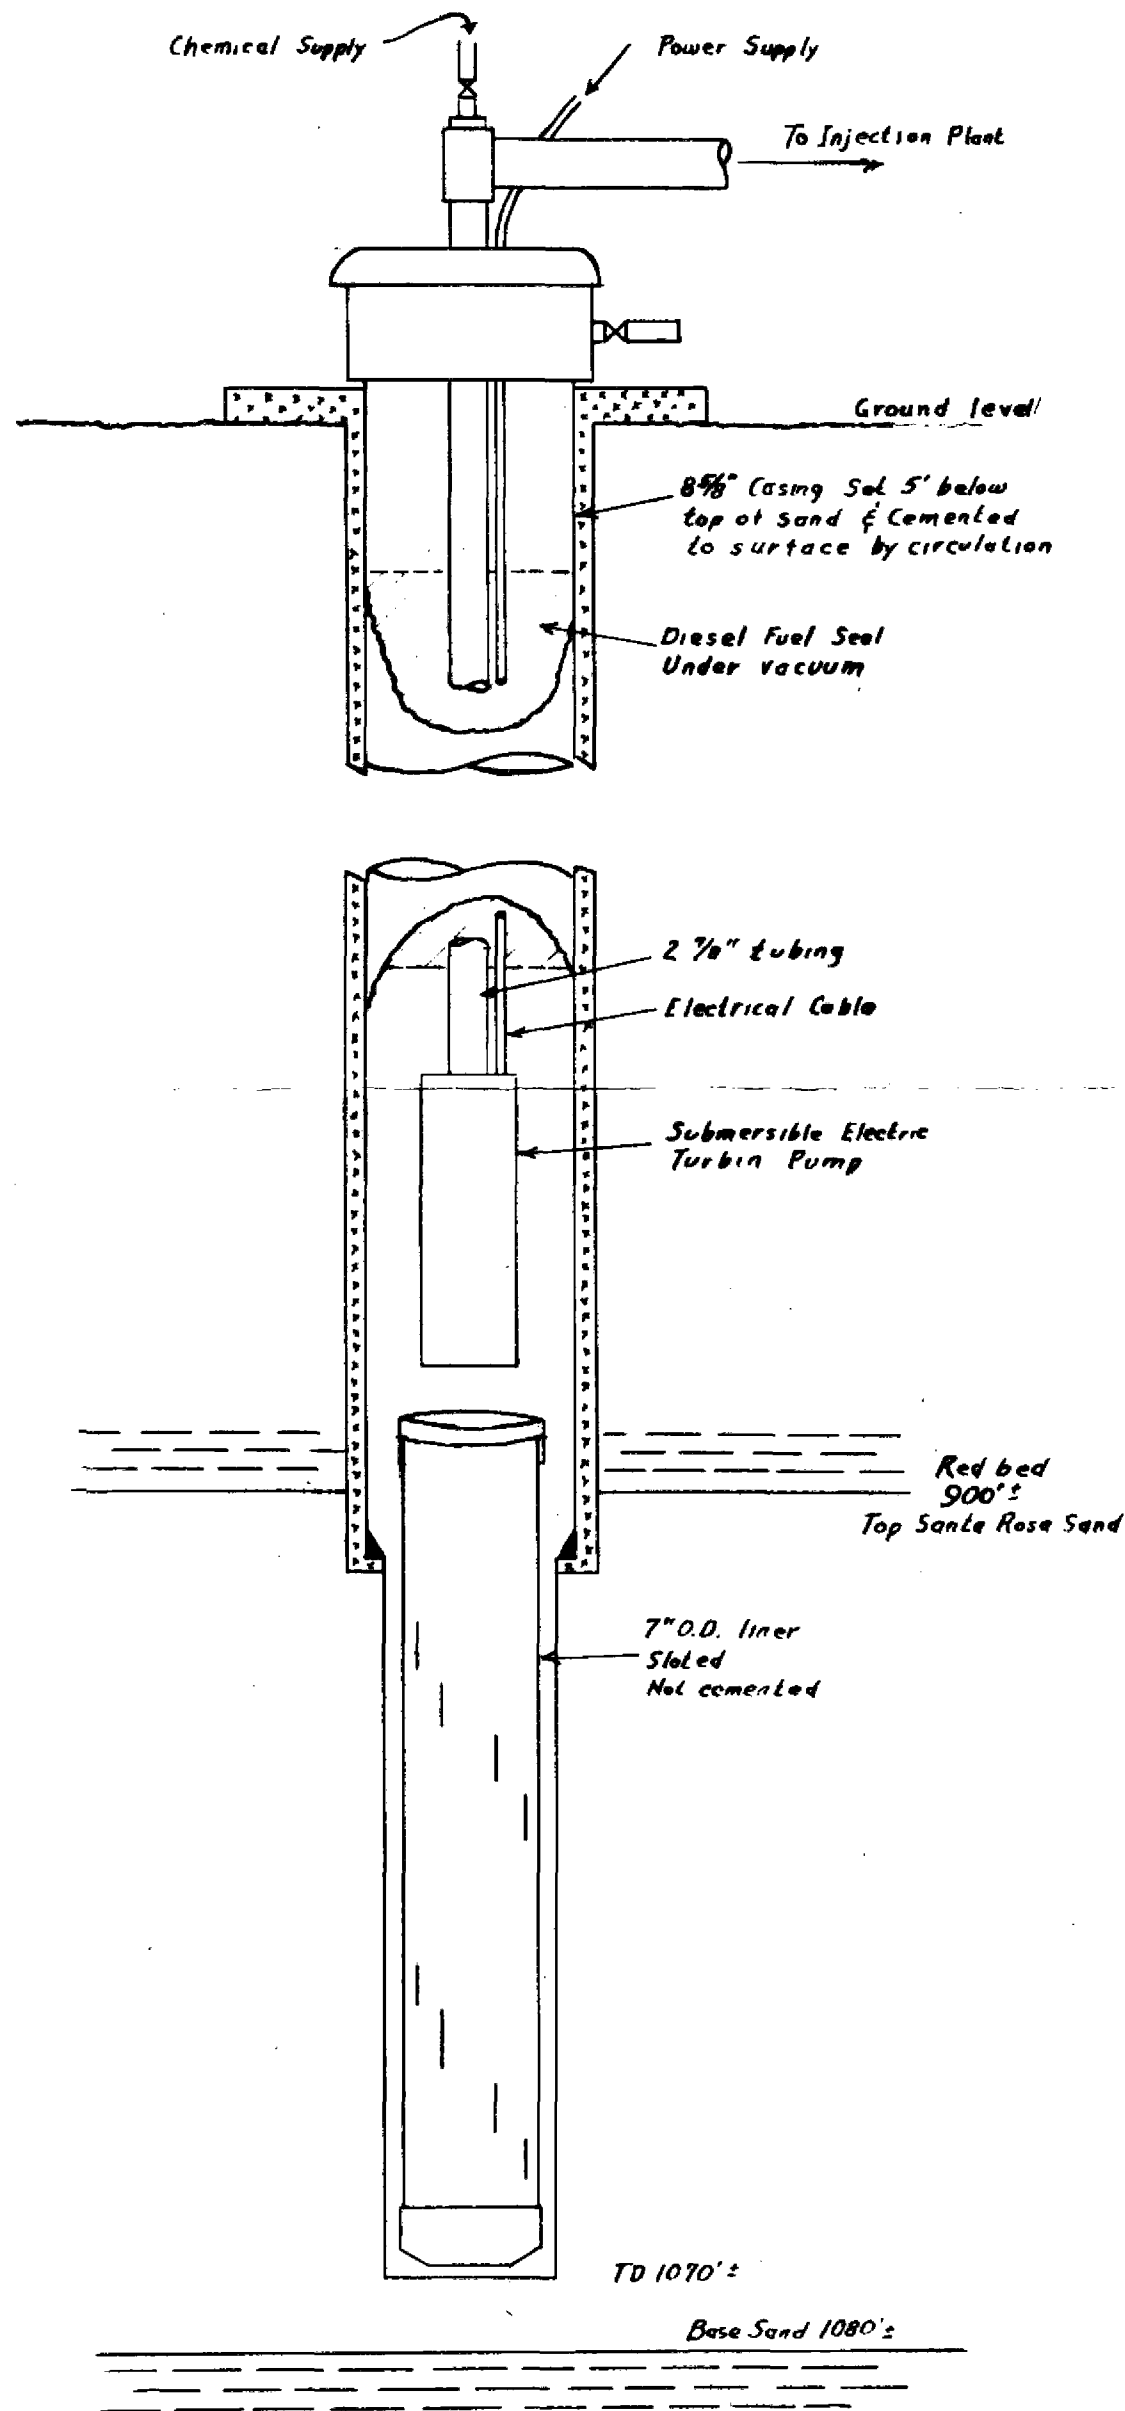

Examiner \_\_\_\_\_  
 Case No. 2802  
 EXHIBIT NO. \_\_\_\_\_