

DISTRICT I
P.O. Box 1980, Hobbs, NM 88240

DISTRICT II
P.O. Drawer DD, Artesia, NM 88210

DISTRICT III
1000 Rio Brazos Rd., Aztec, NM 87410

OIL CONSERVATION DIVISION
P.O. Box 2088
Santa Fe, New Mexico 87504-2088

WELL API NO.	30-021-20059
5. Indicate Type of Lease	STATE ☒ FEE ☐
6. State Oil & Gas Lease No.	

SUNDRY NOTICES AND REPORTS ON WELLS (DO NOT USE THIS FORM FOR PROPOSALS TO DRILL OR TO DEEPEN OR PLUG BACK TO A DIFFERENT RESERVOIR. USE "APPLICATION FOR PERMIT" (FORM C-101) FOR SUCH PROPOSALS.)	
1. Type of Well: OIL WELL ☐ GAS WELL ☐ OTHER CO2 Supply	7. Lease Name or Unit Agreement Name West Bravo Dome CDG Unit
2. Name of Operator OXY USA Inc.	8. Well No. 2
3. Address of Operator P.O. Box 50250	9. Pool name or Wildcat West Bravo Dome
4. Well Location Unit Letter <u>F</u> : <u>1980</u> Feet From The <u>North</u> Line and <u>1980</u> Feet From The <u>West</u> Line Section <u>30</u> Township <u>19N</u> Range <u>30E</u> NMPM Harding County	
10. Elevation (Show whether DF, RKB, RT, GR, etc.) 4442'	

11. Check Appropriate Box to Indicate Nature of Notice, Report, or Other Data

NOTICE OF INTENTION TO:		SUBSEQUENT REPORT OF:	
PERFORM REMEDIAL WORK ☐	PLUG AND ABANDON ☐	REMEDIAL WORK ☐	ALTERING CASING ☐
TEMPORARILY ABANDON ☐	CHANGE PLANS ☐	COMMENCE DRILLING OPNS. ☐	PLUG AND ABANDONMENT ☐
PULL OR ALTER CASING ☐		CASING TEST AND CEMENT JOB ☐	
OTHER: ☐		Yearly Bradenhead Test (SI Well) ☒	

12. Describe Proposed or Completed Operations (Clearly state all pertinent details, and give pertinent dates, including estimated date of starting any proposed work) SEE RULE 1103.

WBDCDGU #2 - TD-2161' PBTD-2003' PERFS-1915-1996'				
YEAR	DATE	TBG PSI	CSG PSI	BLEED DOWN TIME
1990	11/27	480	0	
1991	10/23	600	0	
1992				
1993				
1994				
1995				
1996				
1997				
1998				
1999				
2000				

I hereby certify that the information above is true and complete to the best of my knowledge and belief.

SIGNATURE David Stewart TITLE Production Accountant DATE 11/26/91
TYPE OR PRINT NAME David Stewart TELEPHONE NO. 915-635-560

(This space for State Use)

APPROVED BY Ry E Johnson DISTRICT SUPERVISOR DATE 12-9-92
CONDITIONS OF APPROVAL, IF ANY:

AUTHORIZATION FOR MAINTENANCE IN SHUT-IN OR
TEMPORARY ABANDONMENT STATUS EXPIRES 10-23-92


WEST BRAVO DOME CARBON DIOXIDE UNIT #2
1980' FNL & 1980' FNL SEC 30 T19N R30E

ELEVATION: KB: 4452'
GL: 4442'

8 5/8" SURFACE CASING @ 362'
CMTD W/ 200 SX CMT. CIRC.

1 - 4 1/2" PACKER	6.50
1 - 2 3/8" SN	1.10
66 - JTS 2 3/8" 4.7# J55 TBG	1980.40
TOTAL	1978.00
KB	10.00
SET AT	1988.00

	SURFACE	PRODUCTION	TUBING
SIZE	8 5/8"	4 1/2"	2 3/8"
WEIGHT	29 #	9.5#	4.7 #
GRADE	K-55	K-55	J-55
THREAD	ST&C	ST&C	6rd EUE
DEPTH	362'	2157'	1988'

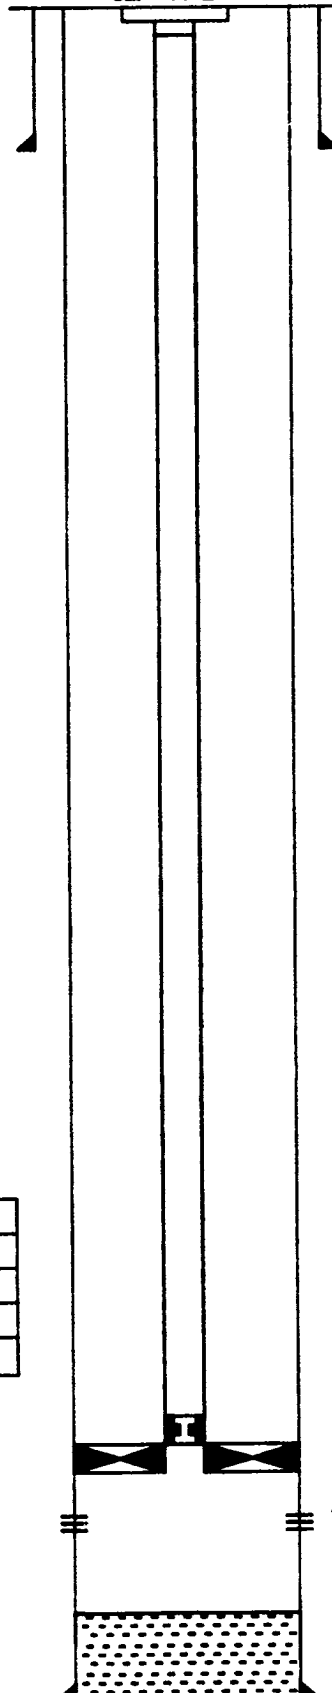

4 1/2" PACKER @ 1988'

TUBG PERFS (1915'- 1986')

PREP'D BY: JOE W. FLEMING
DATE : MAY 14, 1991

PBTD @ 2003'
4 1/2" CSG @ 2157' CMTD W/ 800 SX
TD @ 2161' CMT CIRC