

DISTRICT I
P.O. Box 1980, Hobbs, NM 88240

DISTRICT II
P.O. Drawer DD, Artesia, NM 88210

DISTRICT III
1000 Rio Brazos Rd., Aztec, NM 87410

OIL CONSERVATION DIVISION
P.O. Box 2088
Santa Fe, New Mexico 87504-2088

WELL API NO.	30-021-20119
5. Indicate Type of Lease	STATE ☒ FEE ☐
6. State Oil & Gas Lease No.	
7. Lease Name or Unit Agreement Name	
West Bravo Dome CDG Unit	
8. Well No.	13
9. Pool name or Wildcat	West Bravo Dome
10. Elevation (Show whether DF, RKB, RT, GR, etc.)	
4475'	

SUNDRY NOTICES AND REPORTS ON WELLS
(DO NOT USE THIS FORM FOR PROPOSALS TO DRILL OR TO DEEPEN OR PLUG BACK TO A DIFFERENT RESERVOIR. USE "APPLICATION FOR PERMIT" (FORM C-101) FOR SUCH PROPOSALS.)

1. Type of Well:
OIL WELL ☐ GAS WELL ☐ OTHER CO2 Supply

2. Name of Operator
OXY USA Inc.

3. Address of Operator
P.O. Box 50250 Midland, TX. 79710

4. Well Location
Unit Letter F : 1980 Feet From The North Line and 1980 Feet From The West Line
Section 7 Township 18N Range 30E NMPM Harding County

11. Check Appropriate Box to Indicate Nature of Notice, Report, or Other Data
NOTICE OF INTENTION TO:

PERFORM REMEDIAL WORK ☐ PLUG AND ABANDON ☐
TEMPORARILY ABANDON ☐ CHANGE PLANS ☐
PULL OR ALTER CASING ☐
OTHER: ☐

SUBSEQUENT REPORT OF:

REMEDIAL WORK ☐ ALTERING CASING ☐
COMMENCE DRILLING OPNS. ☐ PLUG AND ABANDONMENT ☐
CASING TEST AND CEMENT JOB ☐
OTHER: Yearly Bradenhead Test (SI Well) ☒

12. Describe Proposed or Completed Operations (Clearly state all pertinent details, and give pertinent dates, including estimated date of starting any proposed work) SEE RULE 1103.

WBDCDGU #13 - TD-2252' PBTD-2196' PERFS-1981-2030'				
YEAR	DATE	TBG PSI	CSG PSI	BLEED DOWN TIME
1990	11/28	500	0	
1991	10/29	500	0	
1992				
1993				
1994				
1995				
1996				
1997				
1998				
1999				
2000				

I hereby certify that the information above is true and complete to the best of my knowledge and belief.

SIGNATURE David Stewart TITLE Production Accountant DATE 11/26/91
(Prepared by David Stewart) TELEPHONE NO. 915-685-560
TYPE OR PRINT NAME

(This space for State Use)

APPROVED BY R. J. Epperson TITLE DISTRICT SUPERVISOR DATE 12-9-91
CONDITIONS OF APPROVAL, IF ANY:

AUTHORIZATION FOR MAINTENANCE IN SHUT-IN OR
TEMPORARY ABANDONMENT STATUS EXPIRES 10-29-92


WEST BRAVO DOME CDU #13
1980' FNL & 1980' FNL SEC 7 T18N R30E

ELEVATION: KB: 4485'
GL: 4475'

8 5/8" SURFACE CASING @ 609'
CMTD W/ 450 SX CNT. CIRC.

1 - 2 3/8" BAKER ON/OFF TOOL	2.45
1 - 2 3/8" X 5 1/2 BAKER LOK SET	3.55
83 - JTS 2 3/8" 4.7# J55 TBG	1883.06
TOTAL	1889.06
KB	10.00
SET AT	1899.06

	SURFACE	PRODUCTION	TUBING
SIZE	8 5/8"	5 1/2"	2 3/8"
WEIGHT	24 #	14 #	4.7 #
GRADE	K-55	K-55	J-55
THREAD	ST&C	ST&C	8rd EUE
DEPTH	609'	2247'	1899'

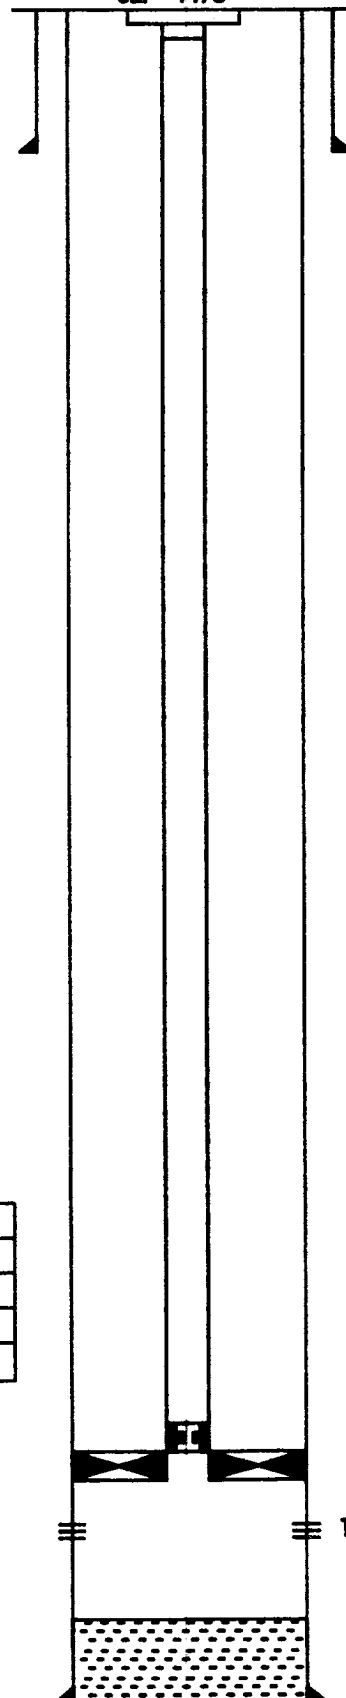

5 1/2" PACKER @ 1899'

TUBG PERFS (1981'- 2030')

PREPRD BY: JOE M. FLEMING
DATE : MAY 15, 1991

PBTD @ 2196'
5 1/2" CS @ 2247' CMTD W/ 650 SX
TD @ 2252' CMT CIRC