

DISTRICT I
P.O. Box 1980, Hobbs, NM 88240

DISTRICT II
P.O. Drawer DD, Artesia, NM 88210

DISTRICT III
1000 Rio Brazos Rd., Aztec, NM 87410

OIL CONSERVATION DIVISION
P.O. Box 2088
Santa Fe, New Mexico 87504-2088

WELL API NO.	30-021-20122
5. Indicate Type of Lease	STATE ☒ FEE ☐
6. State Oil & Gas Lease No.	

SUNDRY NOTICES AND REPORTS ON WELLS
(DO NOT USE THIS FORM FOR PROPOSALS TO DRILL OR TO DEEPEN OR PLUG BACK TO A
DIFFERENT RESERVOIR. USE "APPLICATION FOR PERMIT"
(FORM C-101) FOR SUCH PROPOSALS.)

1. Type of Well:
OIL WELL ☐ GAS WELL ☐ OTHER CO2 Supply

2. Name of Operator
OXY USA Inc.

3. Address of Operator
P.O. Box 50250 Midland, TX. 79710

4. Well Location
Unit Letter J : 1980 Feet From The South Line and 1830 Feet From The East Line
Section 3 Township 19N Range 29E NMPM Harding County

10. Elevation (Show whether DF, RKB, RT, GR, etc.)
4688'

11. Check Appropriate Box to Indicate Nature of Notice, Report, or Other Data

NOTICE OF INTENTION TO:

PERFORM REMEDIAL WORK ☐ PLUG AND ABANDON ☐
TEMPORARILY ABANDON ☐ CHANGE PLANS ☐
PULL OR ALTER CASING ☐
OTHER: ☐

SUBSEQUENT REPORT OF:

REMEDIAL WORK ☐ ALTERING CASING ☐
COMMENCE DRILLING OPNS. ☐ PLUG AND ABANDONMENT ☐
CASING TEST AND CEMENT JOB ☐
OTHER: Yearly Bradenhead Test (SI Well) ☒

12. Describe Proposed or Completed Operations (Clearly state all pertinent details, and give pertinent dates, including estimated date of starting any proposed work) SEE RULE 1103.

WBDCDGU #9 - TD-2343' PBTD-2300' PERFS-2100'-2121'				
YEAR	DATE	TBG PSI	CSG PSI	BLEED DOWN TIME
1990	11/27	600	0	
1991	10/28	555	0	
1992				
1993				
1994				
1995				
1996				
1997				
1998				
1999				
2000				

I hereby certify that the information above is true and complete to the best of my knowledge and belief.

SIGNATURE David Stewart TITLE Production Accountant DATE 11/26/91

TYPE OR PRINT NAME (Prepared by David Stewart) TELEPHONE NO. 15-685-5600

(This space for State Use)

APPROVED BY Ry E Johnson DISTRICT SUPERVISOR DATE 12-9-91

CONDITIONS OF APPROVAL, IF ANY:

AUTHORIZATION FOR MAINTENANCE IN SHUT-IN OR
TEMPORARY ABANDONMENT STATUS EXPIRES 10-28-92


WEST BRAVO DOME CARBON DIOXIDE UNIT #9
1980' FSL & 1830' FEL SEC 3 T19N R29E

ELEVATION: KB: 4698'
GL: 4688'

8 5/8" SURFACE CASING @ 524'
CMTD W/ 700 SX CMT. CIRC.

1 - 2 3/8" SN	1.10
1 - 2 3/8" X 5 1/2" GUIS UNI VI	6.60
86 - JTS 2 3/8" 4.7# J55 TBG	2000.30
TOTAL	2008.00
KB	10.00
SET AT	2018.00

	SURFACE	PRODUCTION	TUBING
SIZE	8 5/8"	5 1/2"	2 3/8"
WEIGHT	24 #	14 #	4.7 #
GRADE	K-55	K-55	J-55
THREAD	ST&C	ST&C	8rd EUE
DEPTH	524'	2342'	2018'

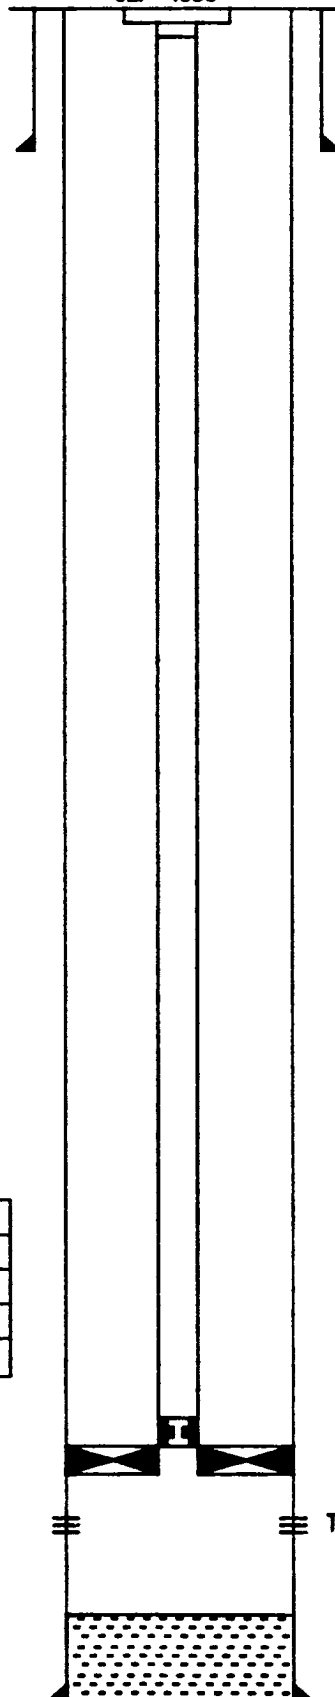

5 1/2" PACKER @ 2018'

TUBG PERFS (2100' - 2121')

PREP'D BY: JOE M. FLEMING
DATE : MAY 15, 1991

PBTD @ 2300'
5 1/2" CSB @ 2342' CMTD W/ 675 SX
TD @ 2343' CMT CIRC