

DISTRICT I
P.O. Box 1980, Hobbs, NM 88240

DISTRICT II
P.O. Drawer DD, Artesia, NM 88210

DISTRICT III
1000 Rio Brazos Rd., Aztec, NM 87410

OIL CONSERVATION DIVISION
P.O. Box 2088
Santa Fe, New Mexico 87504-2088

WELL API NO.	30-021-20123
5. Indicate Type of Lease	STATE ☒ FEE ☐
6. State Oil & Gas Lease No.	

SUNDRY NOTICES AND REPORTS ON WELLS
(DO NOT USE THIS FORM FOR PROPOSALS TO DRILL OR TO DEEPEN OR PLUG BACK TO A DIFFERENT RESERVOIR. USE "APPLICATION FOR PERMIT" (FORM C-101) FOR SUCH PROPOSALS.)

1. Type of Well:
OIL WELL ☐ GAS WELL ☐ OTHER CO2 Supply

2. Name of Operator
OXY USA Inc.

3. Address of Operator
P.O. Box 50250 Midland, TX. 79710

4. Well Location
Unit Letter F : 1650 Feet From The North Line and 1880 Feet From The West Line
Section 3 Township 19N Range 29E NMPM Harding County

10. Elevation (Show whether DF, RKB, RT, GR, etc.)
4677'

11. Check Appropriate Box to Indicate Nature of Notice, Report, or Other Data

NOTICE OF INTENTION TO:

PERFORM REMEDIAL WORK ☐ PLUG AND ABANDON ☐
TEMPORARILY ABANDON ☐ CHANGE PLANS ☐
PULL OR ALTER CASING ☐
OTHER: ☐

SUBSEQUENT REPORT OF:

REMEDIAL WORK ☐ ALTERING CASING ☐
COMMENCE DRILLING OPNS. ☐ PLUG AND ABANDONMENT ☐
CASING TEST AND CEMENT JOB ☐
OTHER: Yearly Bradenhead Test (SI Well) ☒

12. Describe Proposed or Completed Operations (Clearly state all pertinent details, and give pertinent dates, including estimated date of starting any proposed work) SEE RULE 1103.

WBDCDGU #10 - TD-2351' PBTD-2300' PERFS-2072-2094'				
YEAR	DATE	TBG PSI	CSG PSI	BLEED DOWN TIME
1990	11/28	615	0	
1991	11/9	565	0	
1992				
1993				
1994				
1995				
1996				
1997				
1998				
1999				
2000				

I hereby certify that the information above is true and complete to the best of my knowledge and belief.

SIGNATURE David Stewart TITLE Production Accountant DATE 11/26/91

TYPE OR PRINT NAME XXXXXXXXXXXXDavid Stewart TELEPHONE NO. 915-685-560

(This space for State Use)

APPROVED BY Ry Johnson TITLE DISTRICT SUPERVISOR DATE 12-9-91

CONDITIONS OF APPROVAL, IF ANY:

AUTHORIZATION FOR MAINTENANCE IN SHUT-IN OR
TEMPORARY ABANDONMENT STATUS EXPIRES 11-9-92


WEST BRAVO DOME CDU #10
1650' FNL & 1880' FNL SEC 3 T19N R29E

ELEVATION: KB: 4687'
GL: 4677'

8 5/8" SURFACE CASING @ 590'
CNTD W/ 500 SX CNT. CIRC.

1 - 2 3/8" SN	1.10
1 - 2 3/8" X 5 1/2" GUB UNI VI	6.60
64 - JTS 2 3/8" 4.7# J55 TB6	1958.45
TOTAL	1966.15
KB	10.00
SET AT	1976.15

	SURFACE	PRODUCTION	TUBING
SIZE	8 5/8"	5 1/2"	2 3/8"
WEIGHT	24 #	14 #	4.7 #
GRADE	K-55	K-55	J-55
THREAD	ST&C	ST&C	6rd EUE
DEPTH	980'	2346'	1976'

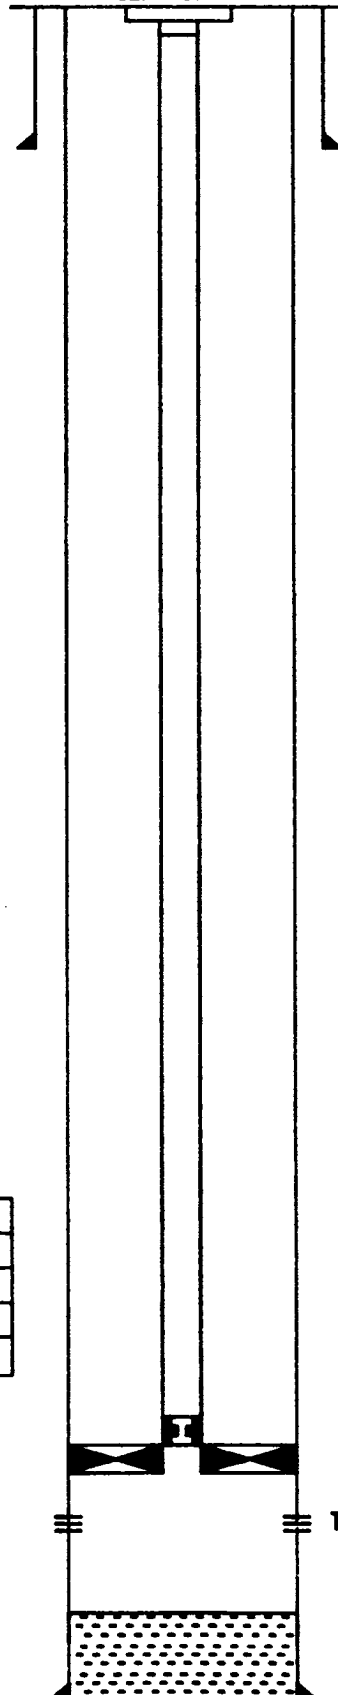

5 1/2" PACKER @ 1976'

TUBB PERFS (2072'- 2094')

PREP'D BY: JOE M. FLEMING
DATE : MAY 15, 1991

PBTD @ 2300'
5 1/2" CS8 @ 2346' CNTD W/ 675 SX
TD @ 2361' CNT CIRC