



North

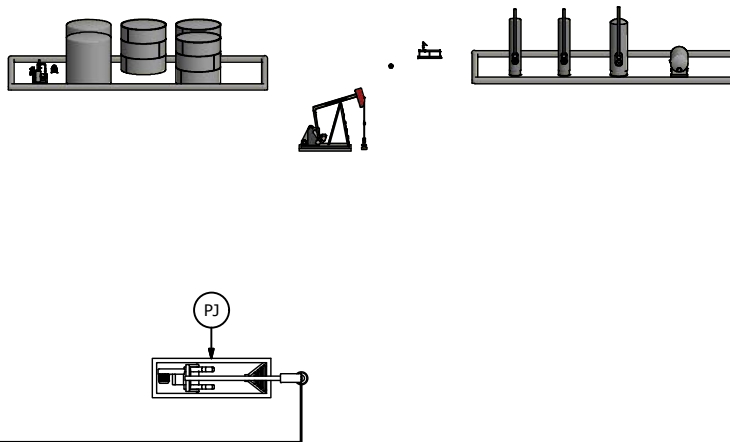

EQUIPMENT LIST

ITEM	DESCRIPTION
T-1	15.5' x 16' 500 bbl Steel Tan Oil Tank
T-2	15.5' x 16' 500 bbl Steel Tan Oil Tank
T-3	15.5' x 16' 500 bbl Steel Tan Oil Tank
T-4	15.5' x 16' 500 bbl Fiberglass Tan Produced H2O Tank
T-5	15.5' x 16' 500 bbl Fiberglass Tan Produced H2O Tank
HT-1	4' x 20' Heater Treater
HT-2	4' x 20' Heater Treater
HT-3	6' x 20' Heater Treater
FWKO	6' x 15' FWKO
P-1	Circ Pump
P-2	Cent Pump
LU	Lact Unit
GM	Gas Meter
PJ	Pump Jack
B-1	90' x 44' x 2' - Earthen Berm
B-2	94' x 42' x 2' - Earthen Berm

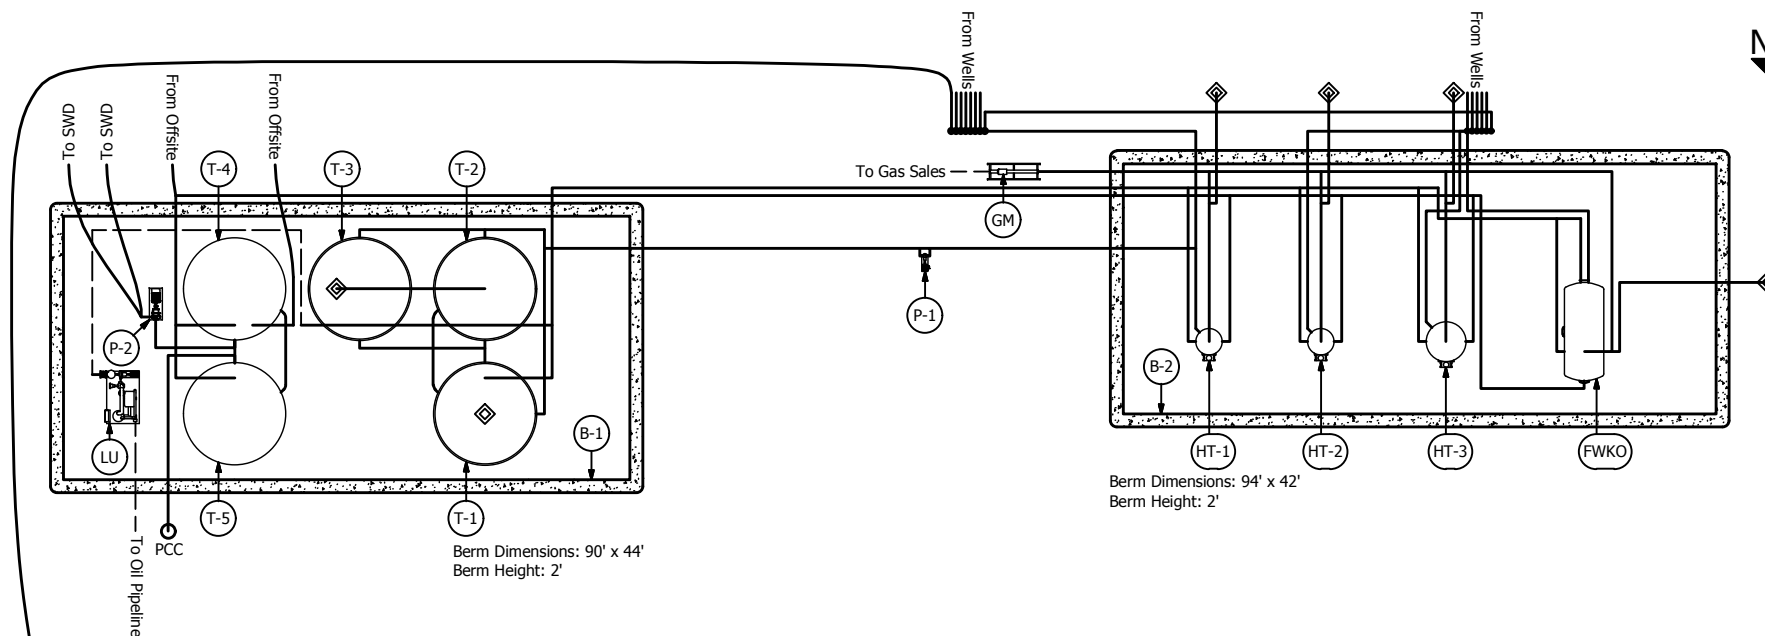

Longfellow Energy, LP
State 20B and 20E
Sec 20, T17S, R29E
Eddy County, New Mexico

SITE PLAN

Latitude Longitude
 32.824306 N -104.08916 W

Author Drawing Date Site Visit Date
 AVB 2/15/2015 5/23/2012