

Submit 3 Copies To Appropriate District Office
District I
1625 N. French Dr., Hobbs, NM 88240
District II
1301 W. Grand Ave., Artesia, NM 88210
District III
1000 Rio Brazos Rd., Aztec, NM 87410
District IV
1220 S. St. Francis Dr., Santa Fe, NM 87505

State of New Mexico
Energy, Minerals and Natural Resources

OIL CONSERVATION DIVISION
1220 South St. Francis Dr.
Santa Fe, NM 87505

Form C-103
Revised June 10, 2003

WELL API NO.

30-015-22233

5. Indicate Type of Lease

STATE ☒ FEE ☐

6. State Oil & Gas Lease No.

V-5110

7. Lease Name or Unit Agreement Name

Lakewood AQE State

8. Well Number

#1

9. OGRID Number

025575

10. Pool name or Wildcat

Wildcat Canyon

SUNDRY NOTICES AND REPORTS ON WELLS

(DO NOT USE THIS FORM FOR PROPOSALS TO DRILL OR TO DEEPEN OR PLUG BACK TO A DIFFERENT RESERVOIR. USE "APPLICATION FOR PERMIT" (FORM C-101) FOR SUCH PROPOSALS.)

1. Type of Well:

Oil Well ☒ Gas Well ☐ Other

RECEIVED

2. Name of Operator

Yates Petroleum Corporation

MAY 14 2004

3. Address of Operator

105 S. 4th Street, Artesia, NM 88210

OOD-ARTESIA

4. Well Location

Unit Letter F : 1,980 feet from the North line and 1,980 feet from the West line

Section 30 Township 19S Range 26E NMPM Eddy County

11. Elevation (Show whether DR, RKB, RT, GR, etc.)

12. Check Appropriate Box to Indicate Nature of Notice, Report or Other Data

NOTICE OF INTENTION TO:

PERFORM REMEDIAL WORK ☐ PLUG AND ABANDON ☒

TEMPORARILY ABANDON ☐ CHANGE PLANS ☐

PULL OR ALTER CASING ☐ MULTIPLE COMPLETION ☐

OTHER: ☐

SUBSEQUENT REPORT OF:

REMEDIAL WORK ☐ ALTERING CASING ☐

COMMENCE DRILLING OPNS. ☐ PLUG AND ABANDONMENT ☐

CASING TEST AND CEMENT JOB ☐

OTHER: ☐

13. Describe proposed or completed operations. (Clearly state all pertinent details, and give pertinent dates, including estimated date of starting any proposed work). SEE RULE 1103. For Multiple Completions: Attach wellbore diagram of proposed completion or recompletion.

Yates Petroleum Corporation proposes to P&A this well as follows:

1. Notify the NMOCD 24 hours before commencing operations. MIRU WSU and all safety equipment necessary. NU BOP. POOH w/ production equipment. Visually inspect tubing & replace any bad or worn joints.
2. MI RU WL run a gauge ring and set a CIBP @ 2,486' and cap it w/ 35' of cement.
3. Load the hole w/ plugging mud spot a 25 sx class "C" cement from 1,350'-1,450' across the 9 5/8" intermediate casing shoe. POOH w/ tubing. WOC and tag plug, reset if necessary.
4. Load the hole w/ plugging mud & spot a 25 sx class "C" cement from 450'-550' across the 13-3/8" surface casing shoe. POOH w/ tubing. WOC & tag plug, reset if necessary.
5. TIH w/ tubing to 150', spot a 25 sx class "C" cement plug from the surface to 150'. WOC 24 hrs and tag plug, reset if necessary.
6. Remove all surface equipment & weld dry hole marker as per regulations.

I hereby certify that the information above is true and complete to the best of my knowledge and belief.

SIGNATURE: Su'Ann Rogers TITLE: Regulatory Compliance Tech. DATE: 5/13/04

Type or print name Su'Ann Rogers

Telephone No. 505-748-1471

(This space for State use)

APPROVED BY: [Signature] TITLE: Field Inspector DATE: 5/21/04

Conditions of approval, if any:

WELL NAME: Lakewood AQE St. No. 1

FIELD:

LOCATION: Unit F, 1,980' FNL & 1,980' FWL Sec 30-19S-26E

Eddy County NM

GL: 3422'

ZERO:

KB: 3436

SPUD DATE: 12/28/99 reentry

COMPLETION DATE: 1/12/00

COMMENTS: API No. 30-015-22233

Original spud date 8-9-77

CASING PROGRAM

13-3/8" 48 # H_40 ST&C	500'
9-5/8" 36# K55 ST&C	1,400'
7" 23 & 26 # N80 & J55	8,567'

17-1/2" Hole

12-1/4" Hole

8-3/4" Hole

13-3/8" @ 390'
w\ 715 sx (Circ)

9-5/8" @ 1,400'
w\ 750 sx (Circ.)

San Andres Perfs: 2,536' – 3,060' (25)

CIBP @ 2,850' w\ 35' of cmt

Yeso Perfs: 2,888' – 3,060' (60)

CIBP @ 7,886' w\ 35' of cmt

Canyon Perfs: 7,936' – 7,962' (14)

7" @ 8,567'
w\ 1,650 sx (circ)

35 sx plug from 9,000' – 9,100'

35 sx plug from 9,350' – 9,450'

TD 9,627'

Before

TOPS:

Glorieta	2,700'
Bone Springs	4,075'
Wolfcamp	6,750'
Penn	7,500'
Strawn	8,300'
Atoka	9,000'
Morrow	9,350'

Not to Scale

WELL NAME: Lakewood AQE St. No. 1

LOCATION: Unit F, 1,980' FNL & 1,980' FWL Sec 30-19S-26E

GL: 3422'

SPUD DATE: 12/28/99 reentry

COMMENTS: API No. 30-015-22233

FIELD:

Eddy County NM


ZERO:

COMPLETION DATE: 1/12/00

Original spud date 8-9-77

CASING PROGRAM

13-3/8" 48 # H 40 ST&C	500'
9-5/8" 36# K55 ST&C	1,400'
7" 23 & 26 # N80 & J55	8,567'

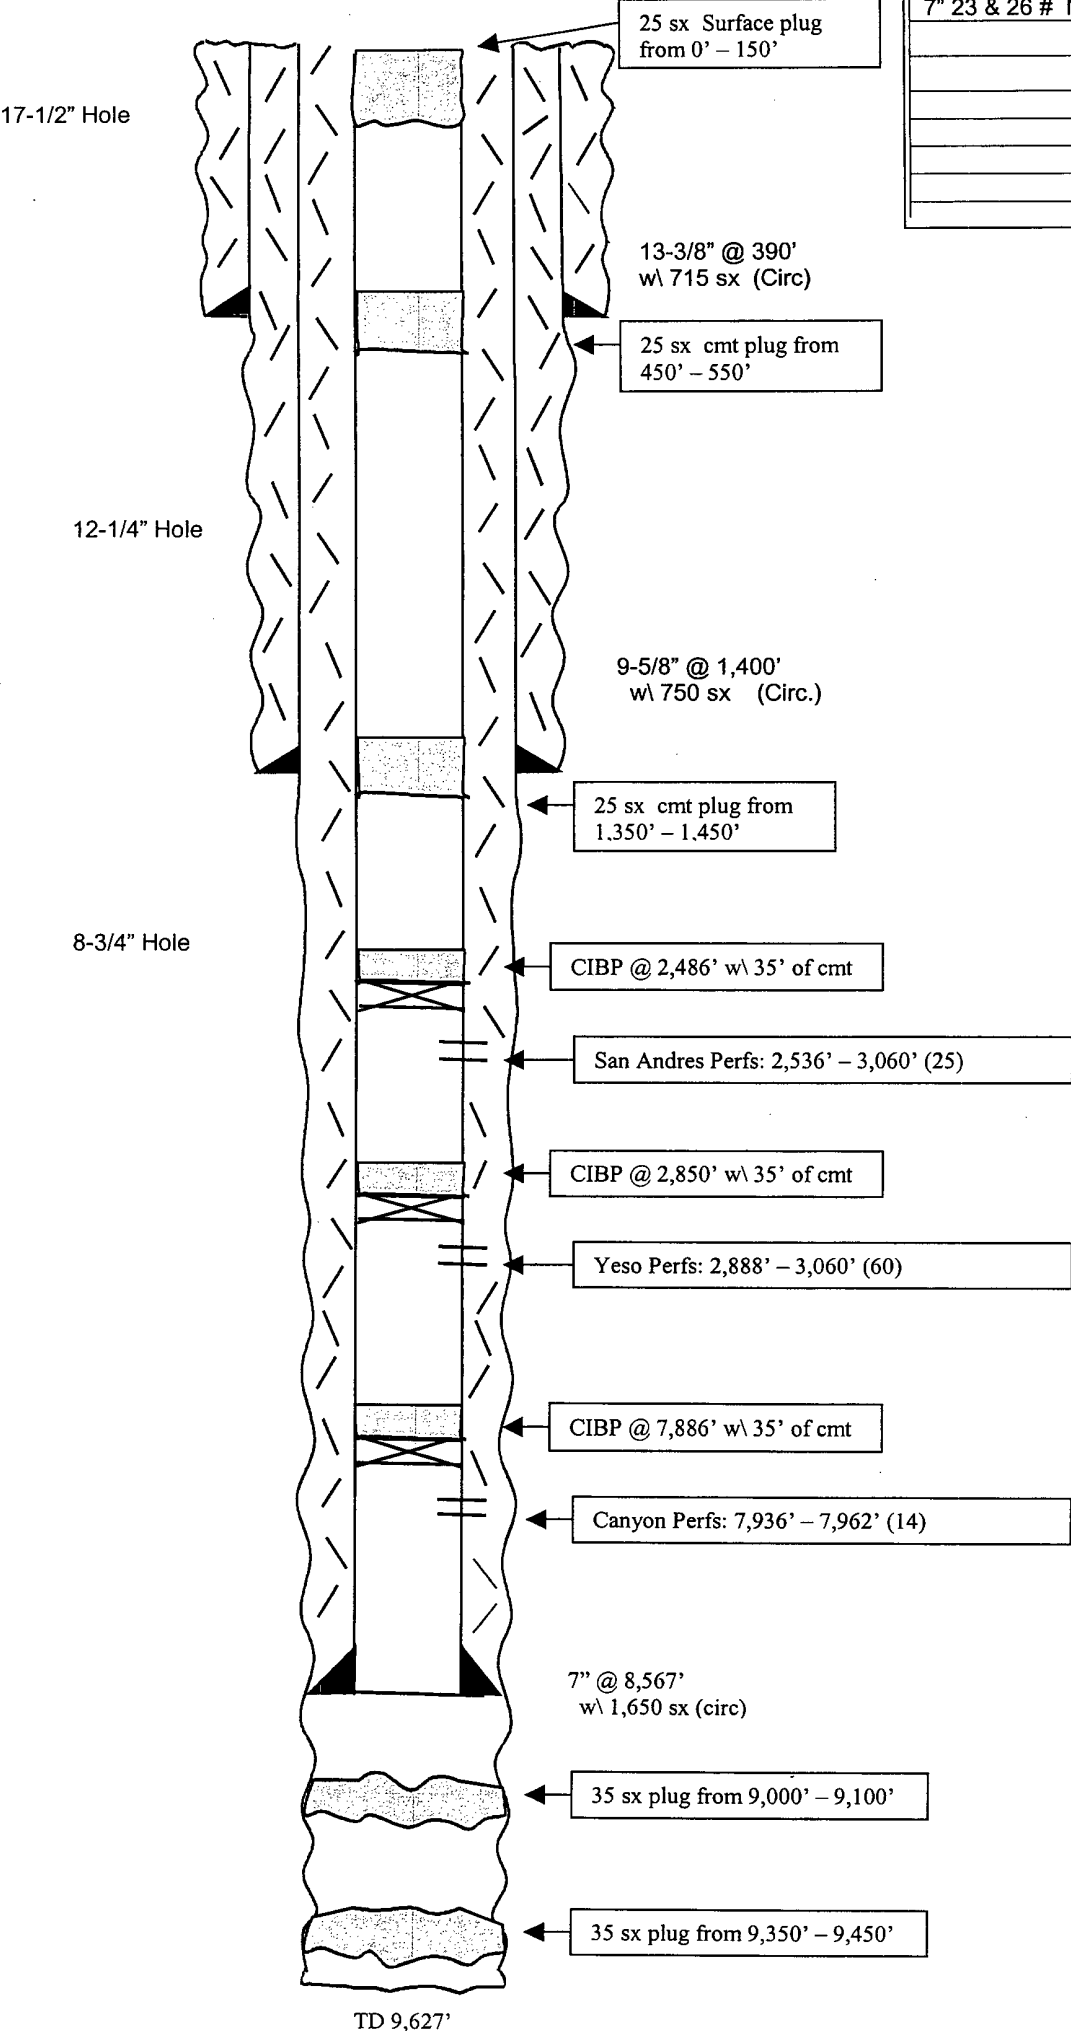

After

TOPS:	
Glorieta	2,700'
Bone Springs	4,075'
Wolfcamp	6,750'
Penn	7,500'
Strawn	8,300'
Atoka	9,000'
Morrow	9,350'

Not to Scale